


(Single Family Lot)

Requested variance

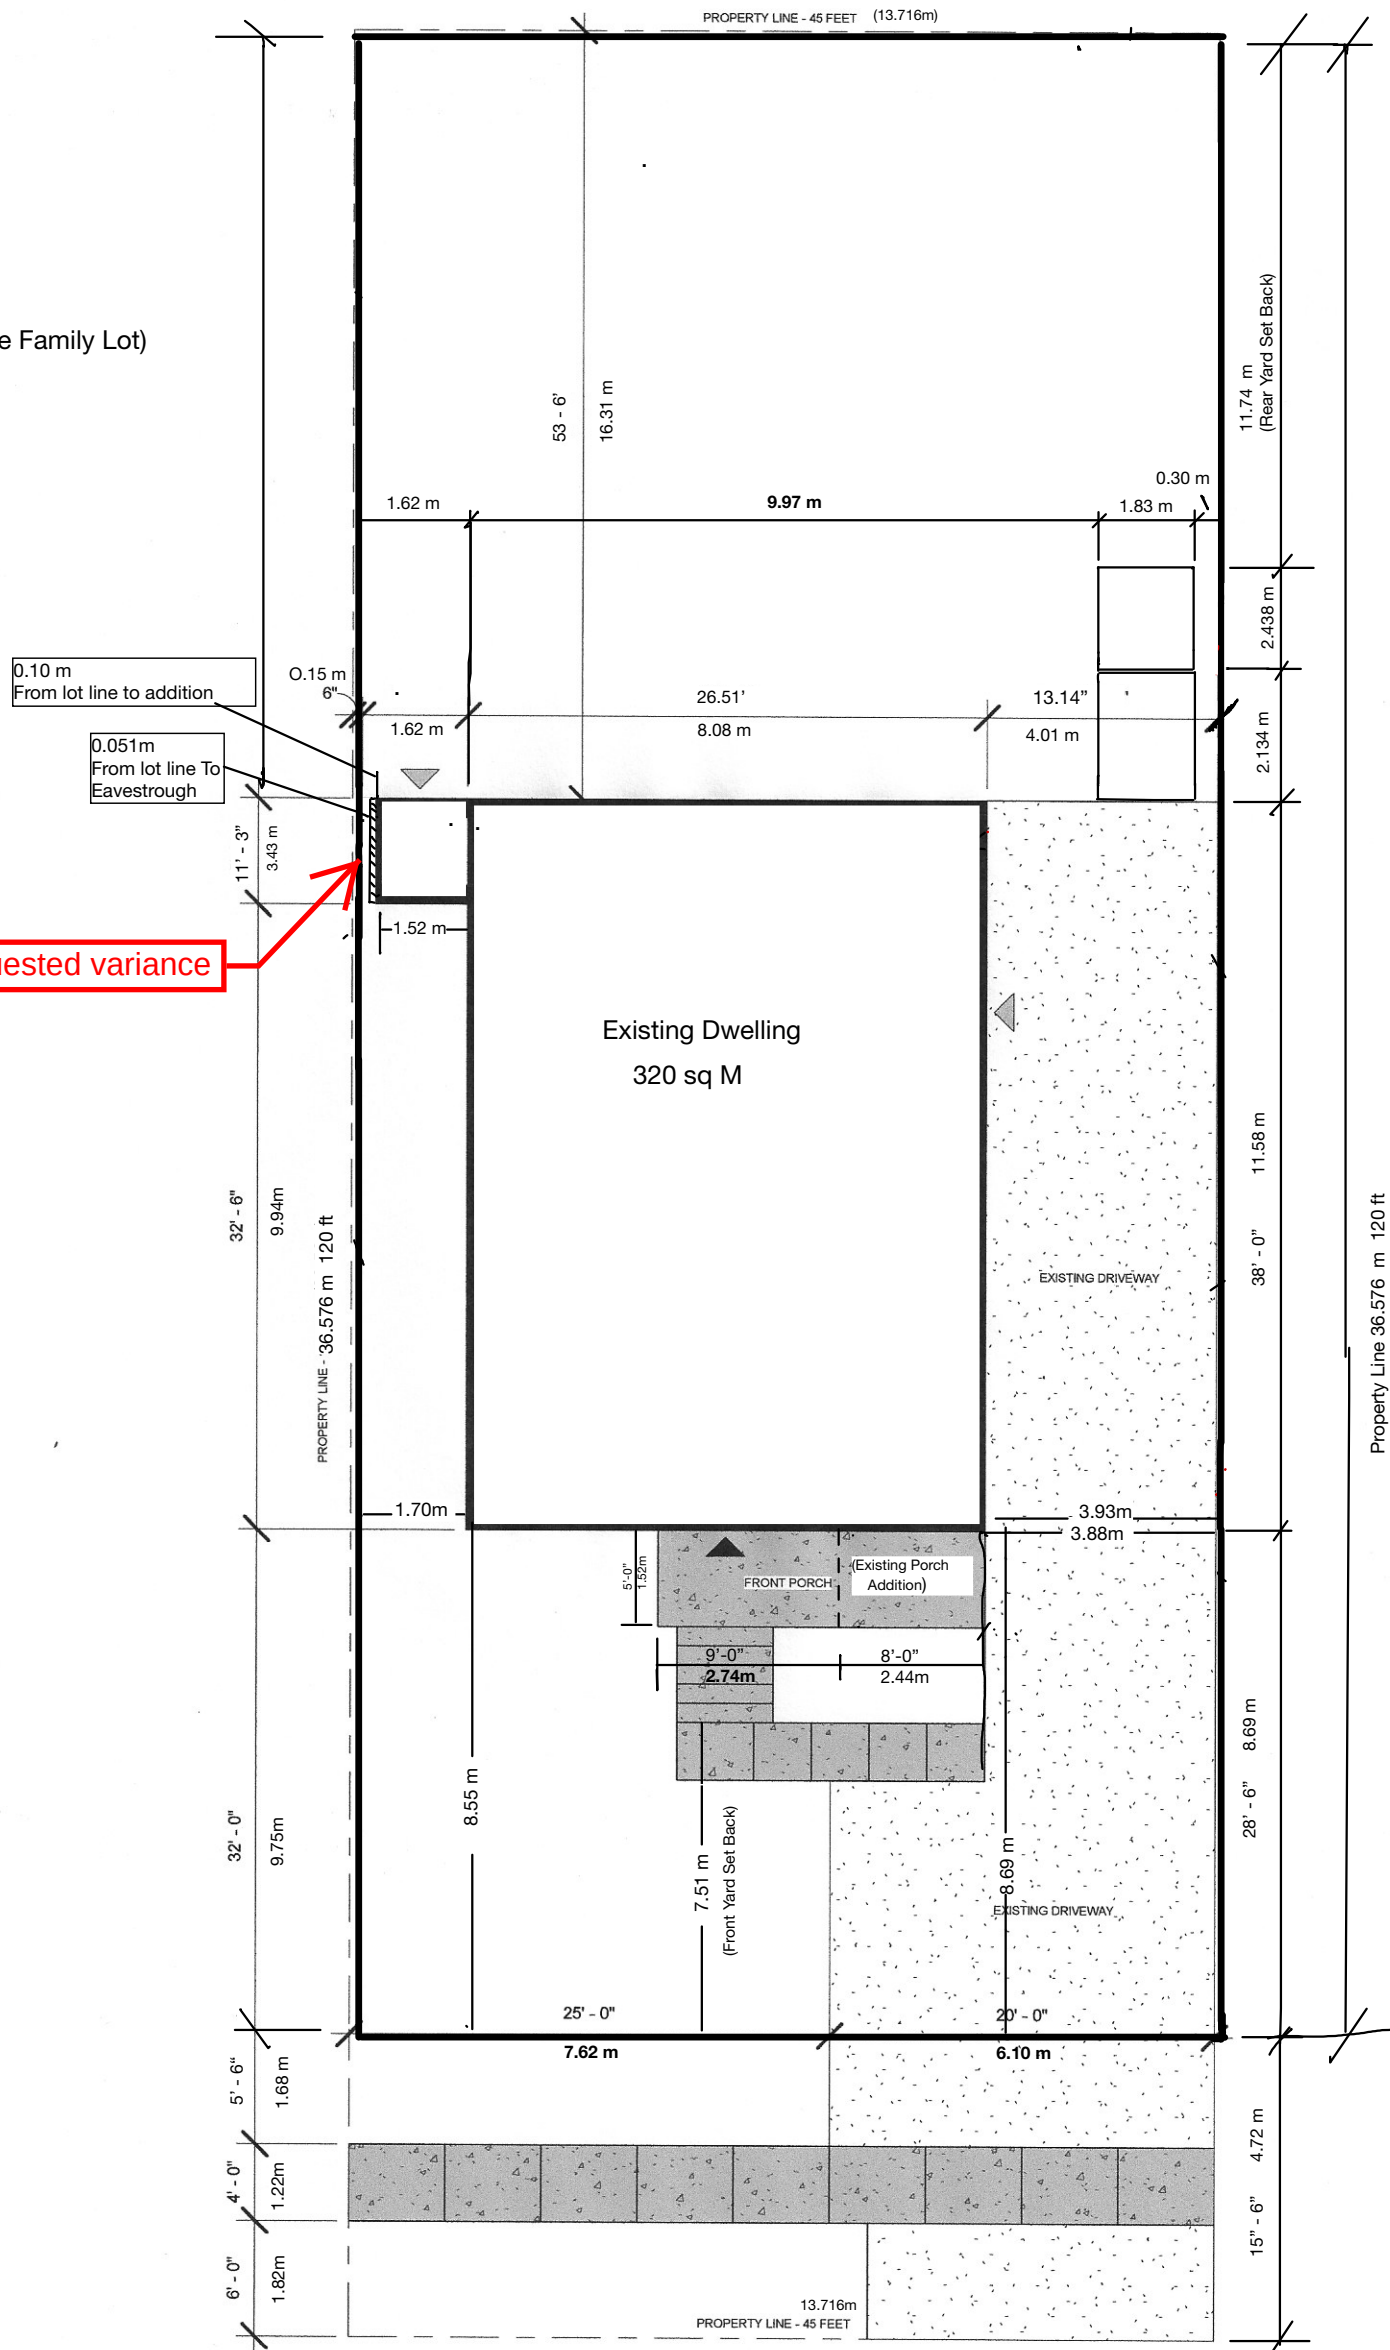

1 SITE PLAN
A-101 1" = 10'-0"

ACCESSORY APARTMENT

Project Number:	001
Date	2020/07/14
Drawn By:	OWNER
Checked By:	OWNER

A-101

Scale: 1" = 10'-0"