


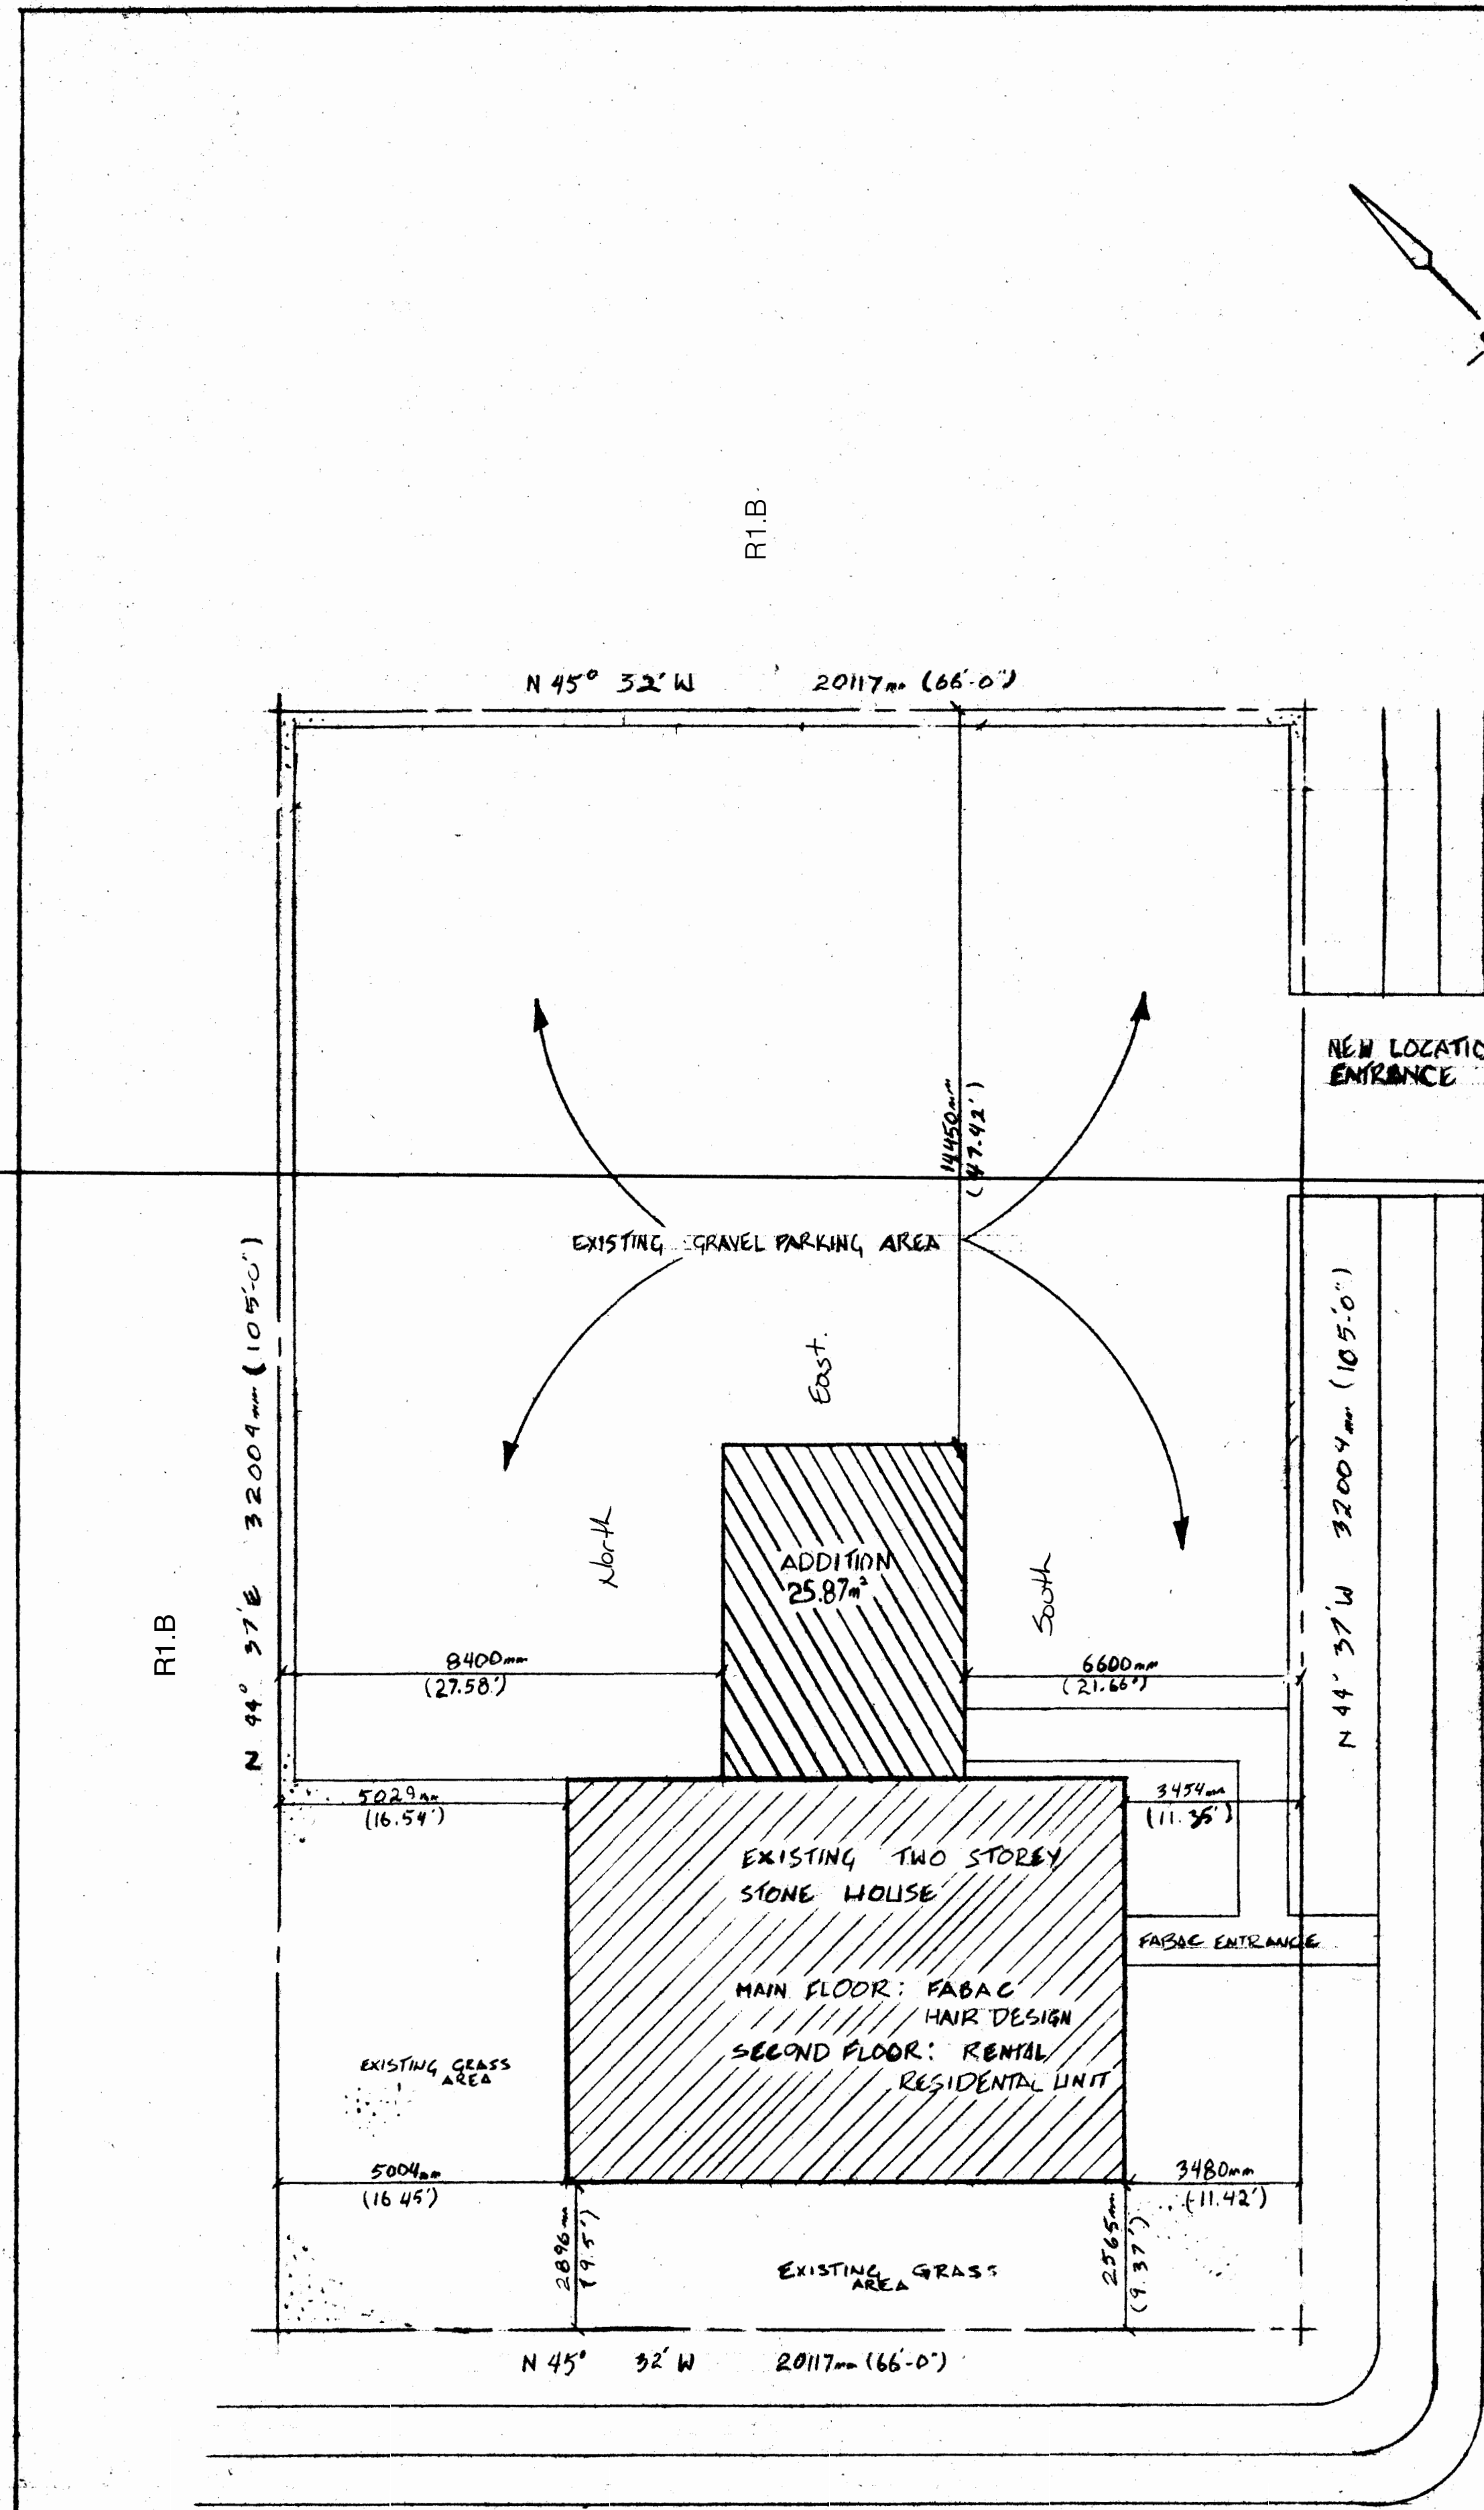

SITE DATA


LOCATION: PART 84 LOT 28 REGISTERED PLAN 89 DIST. NO. 7017 CITY OF GUELPH SURVEYED BY: ROSE SHREVEK ROBINSON & DONALDSON, LTD. JAN 5 - 1983

← 13.3m →
back-slope
FOREST STREET


11m x 7.9m = 86.9m²
add'n 15.5 x 18' = 25.92m²
112.82m²

EDINBURGH ROAD

SITE PLAN: SCALE: 1:100

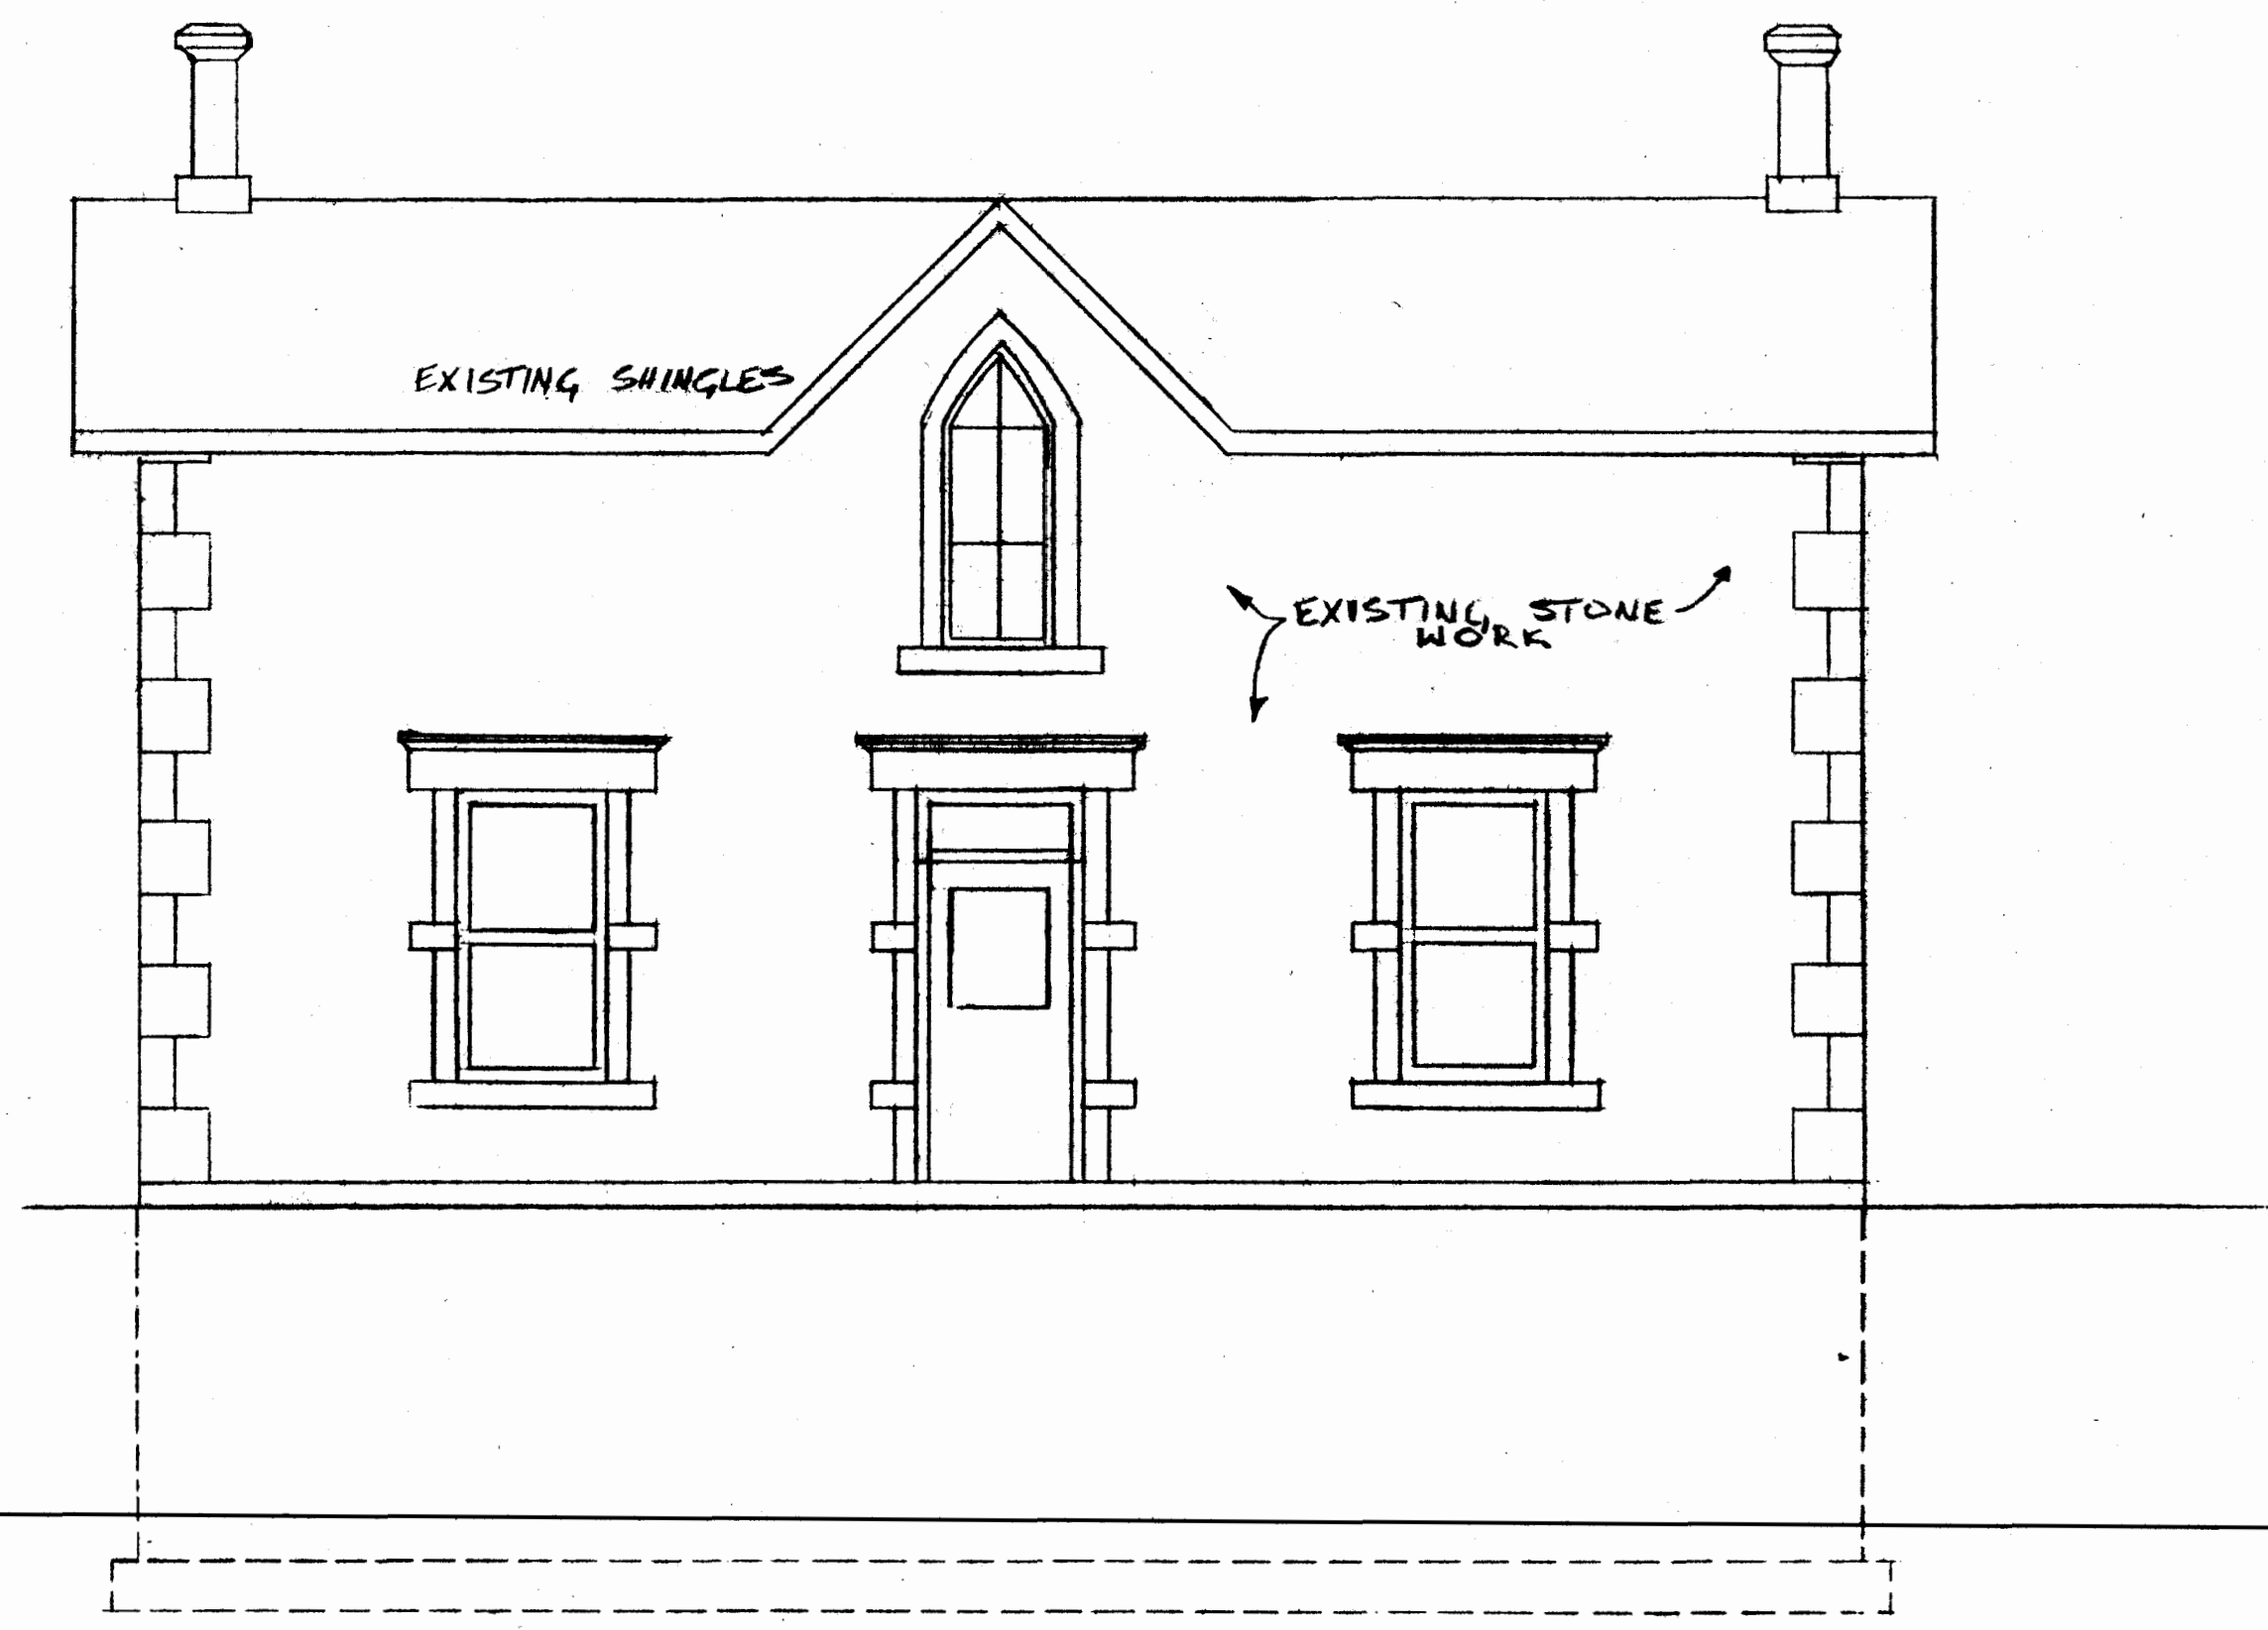

EDINBURGH RD VIEW SCALE: 1/8" = 1'-0"

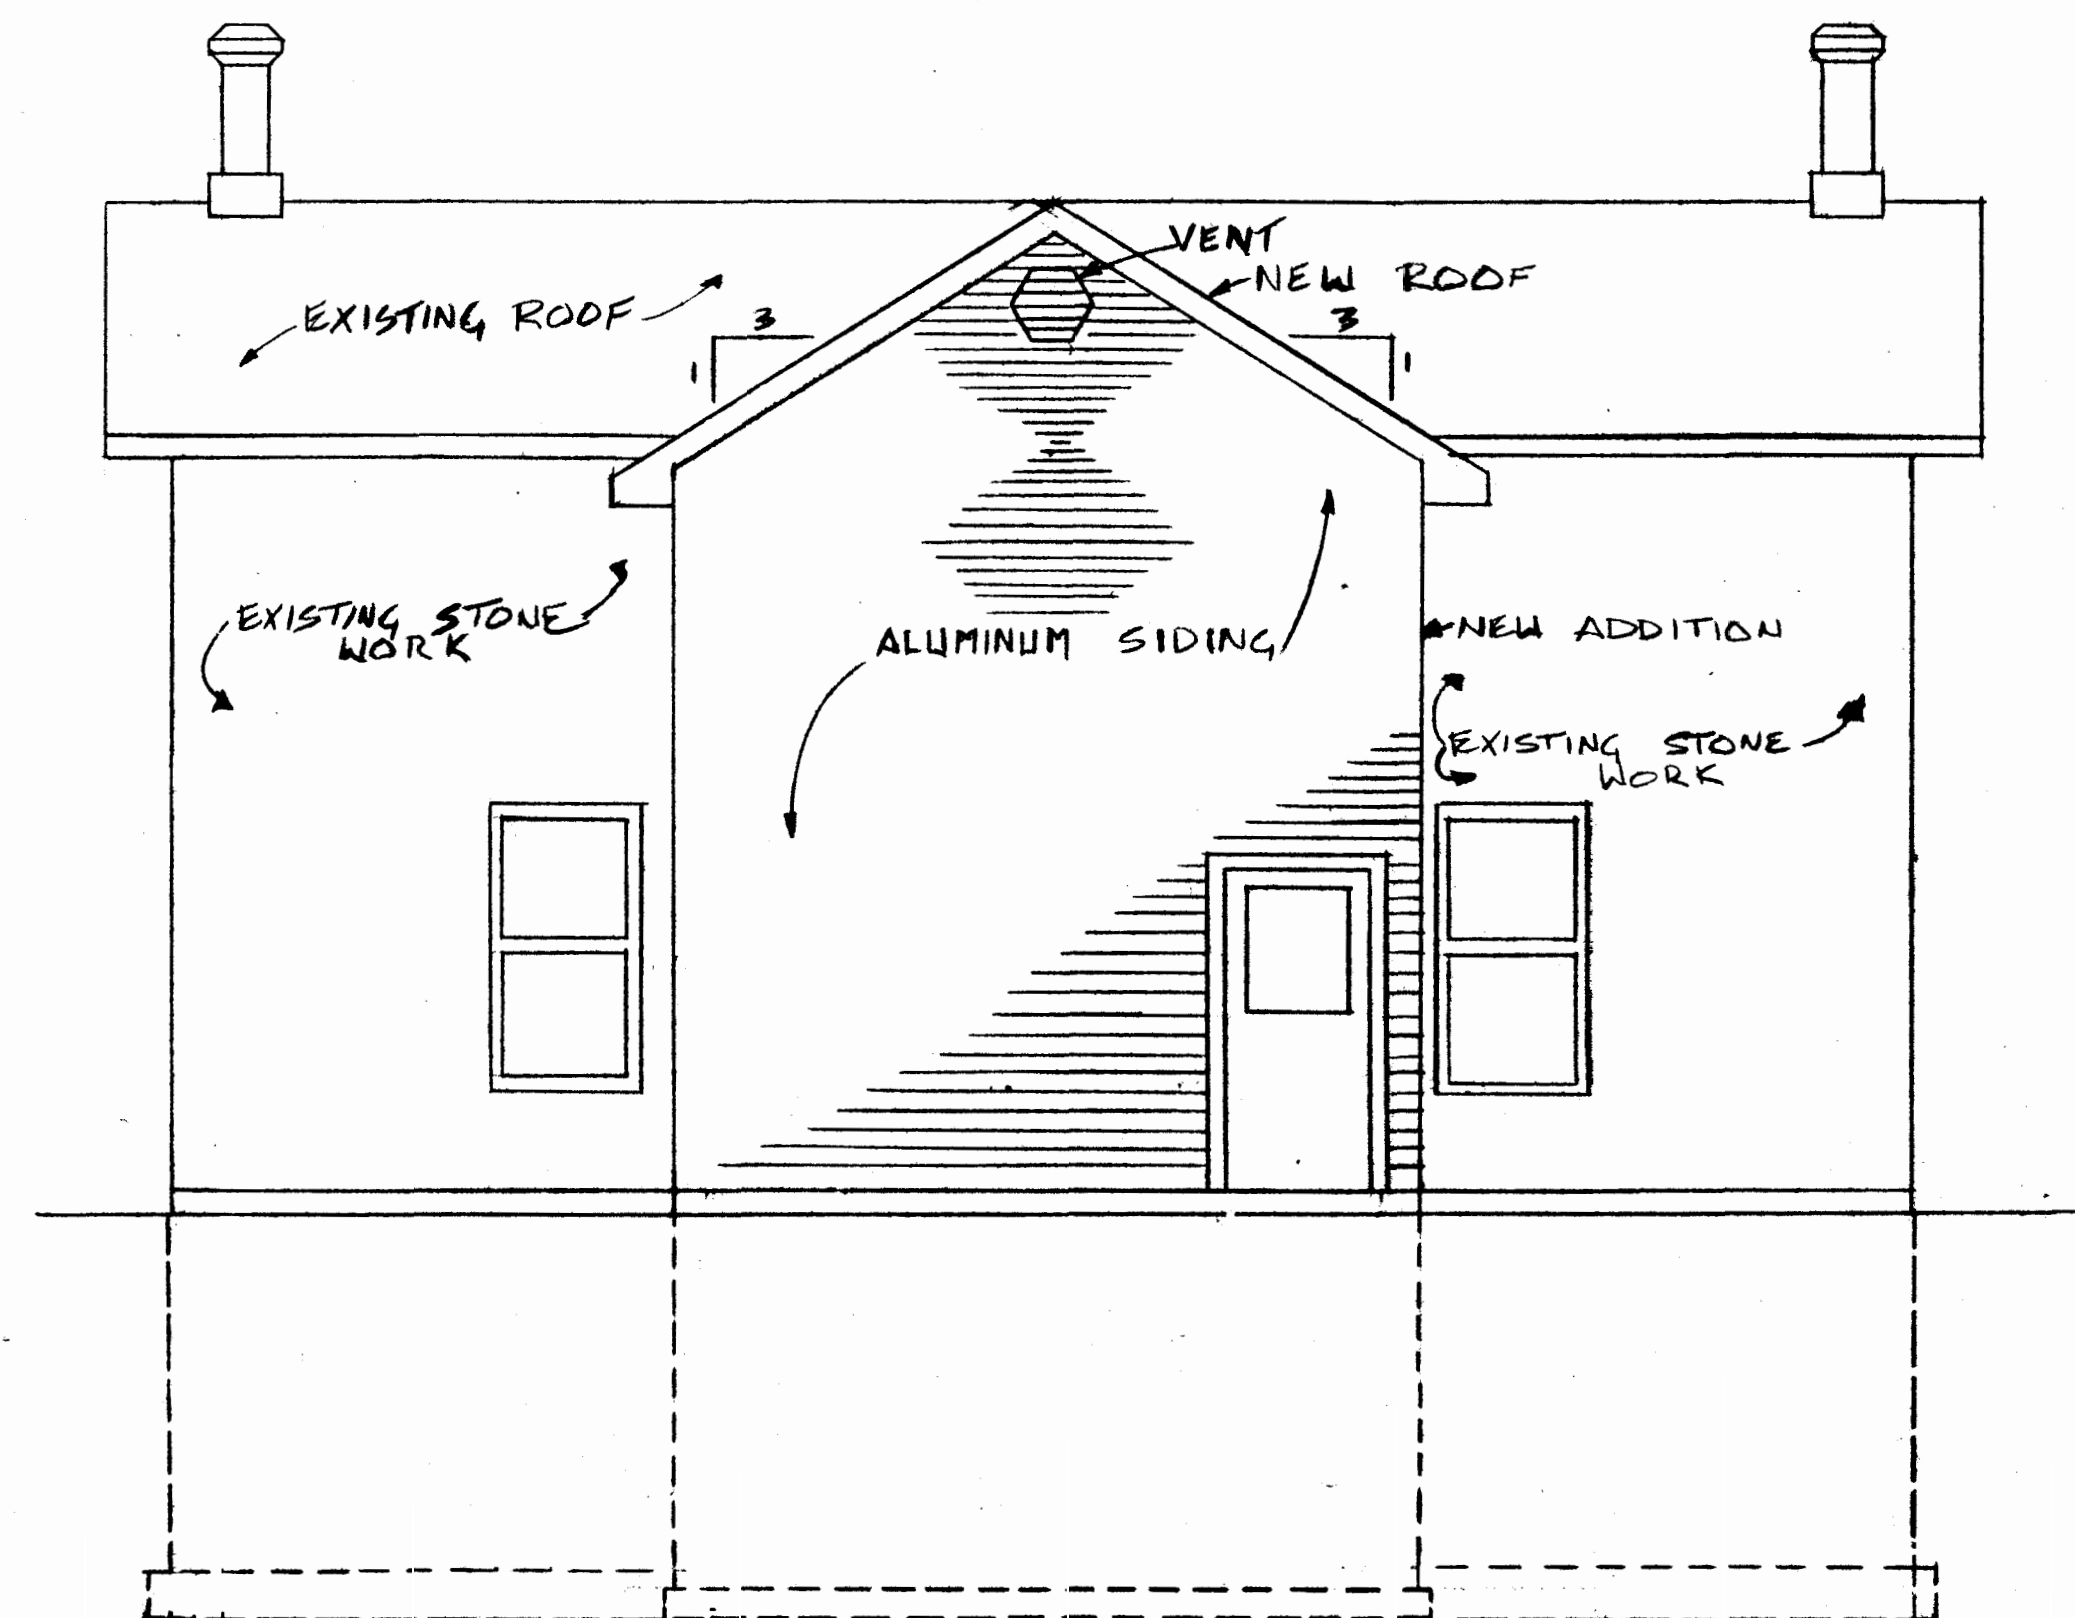

REAR VIEW SCALE: 1/8" = 1'-0"
EAST ELEV. 11m x 5.5m = 60.5m²
Ratio = 2:1
L.O. = 14.15m
Allowd opn's: >100%
Chr. rating req'd.

GENERAL NOTES:
EXISTING EXTERIOR STONE WORK REPAIRED & REPOINTED AS REQUIRED.

CITY OF GUELPH
BUILDING DIVISION
PLAN EXAMINED BY: [Signature]
DATE: AUG 21 1995
SEE BUILDING CODE REVIEW SHEET AND COMMENTS ON DRAWINGS.

254 EDINBURGH RD. S.
GUELPH, (519) 763-9988
NIG-2J7

FABAC HAIR DESIGN RENOVATION
DRAWN BY: G. GUARDIERO
SCALE: AS NOTED

254
Edinb.
RD S.

22093-OFFICE