



1 EAST ELEVATION (FRONT YARD)
SCALE: 1:150

2 SOUTH ELEVATION (SIDE YARD)
SCALE: 1:150

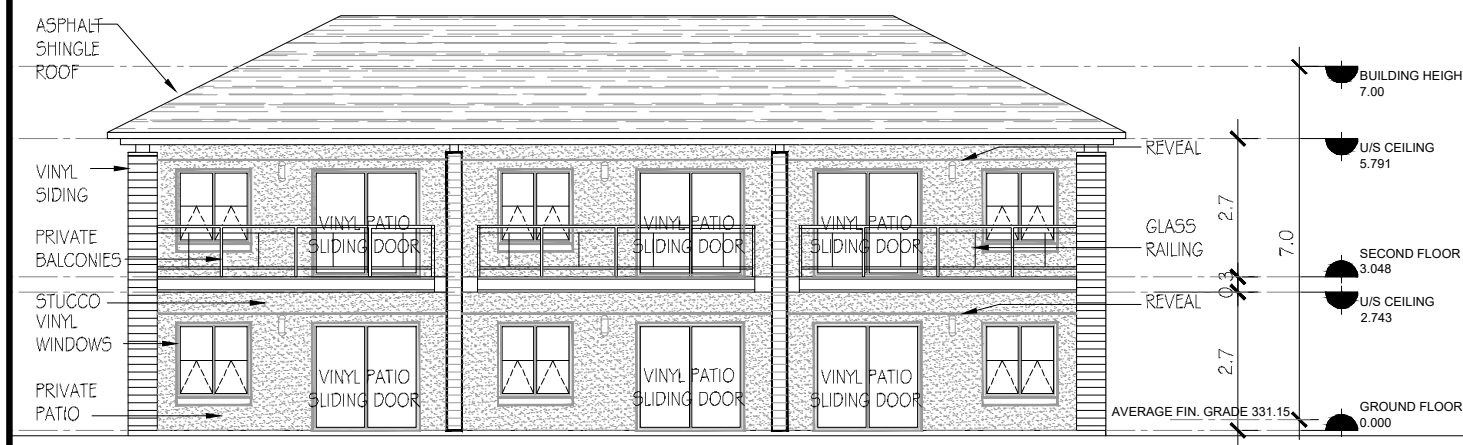

3 WEST ELEVATION (REAR YARD)
SCALE: 1:150

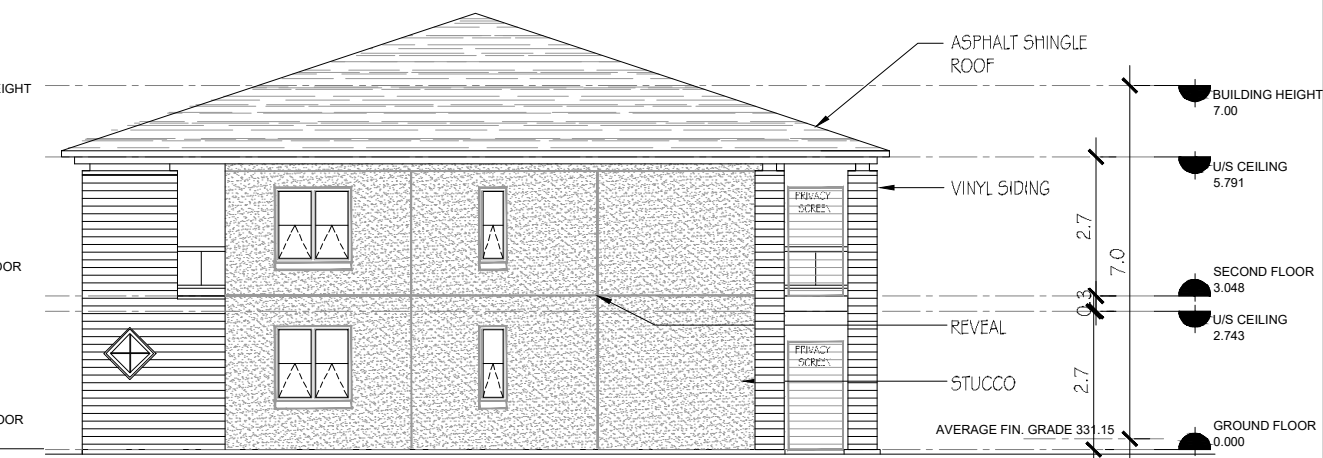

4 NORTH ELEVATION (SIDE YARD)
SCALE: 1:150



**CYNTHIA
ZAHORUK
ARCHITECTS**

3077 NEW STREET,
BURLINGTON, ON L7N1M6
905.331.4480



ONTARIO ASSOCIATION
OF ARCHITECTS

NOTES:

THE CONTRACTOR WILL CHECK AND VERIFY ALL DIMENSIONS AND JOB CONDITIONS ON THE JOB AND REPORT ANY DISCREPANCY TO THE ARCHITECT PRIOR TO THE COMMENCEMENT OF CONSTRUCTION. THIS DRAWING MUST NOT BE USED FOR CONSTRUCTION PURPOSES UNTIL SIGNED BY THE ARCHITECT. ALL DRAWINGS ARE THE PROPERTY OF THE ARCHITECT AND MAY NOT BE COPIED, REPRODUCED OR ALTERED WITHOUT WRITTEN PERMISSION FROM THE ARCHITECT. DO NOT SCALE.

THE ARCHITECT NOTED ABOVE HAS EXERCISED RESPONSIBLE CONTROL WITH RESPECT TO DESIGN ACTIVITIES

**SUNNYLEA
APARTMENT**

COMMITTEE OF ADJUSTMENT REVIEW
106 Sunnylea Crescent
Guelph, Ontario

SCALE:
AS SHOWN
DRAWN BY:
KB/RL
DATE:
12/15/2020

SHEET:
A3.0