

SCOTSDALE DRIVE



01
SP.01 SITE PLAN

1:100

KORTRIGHT ROAD

LOT 14

LOT 15

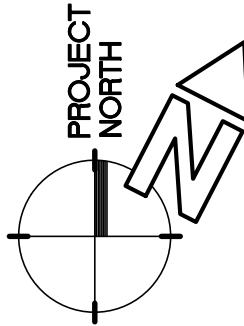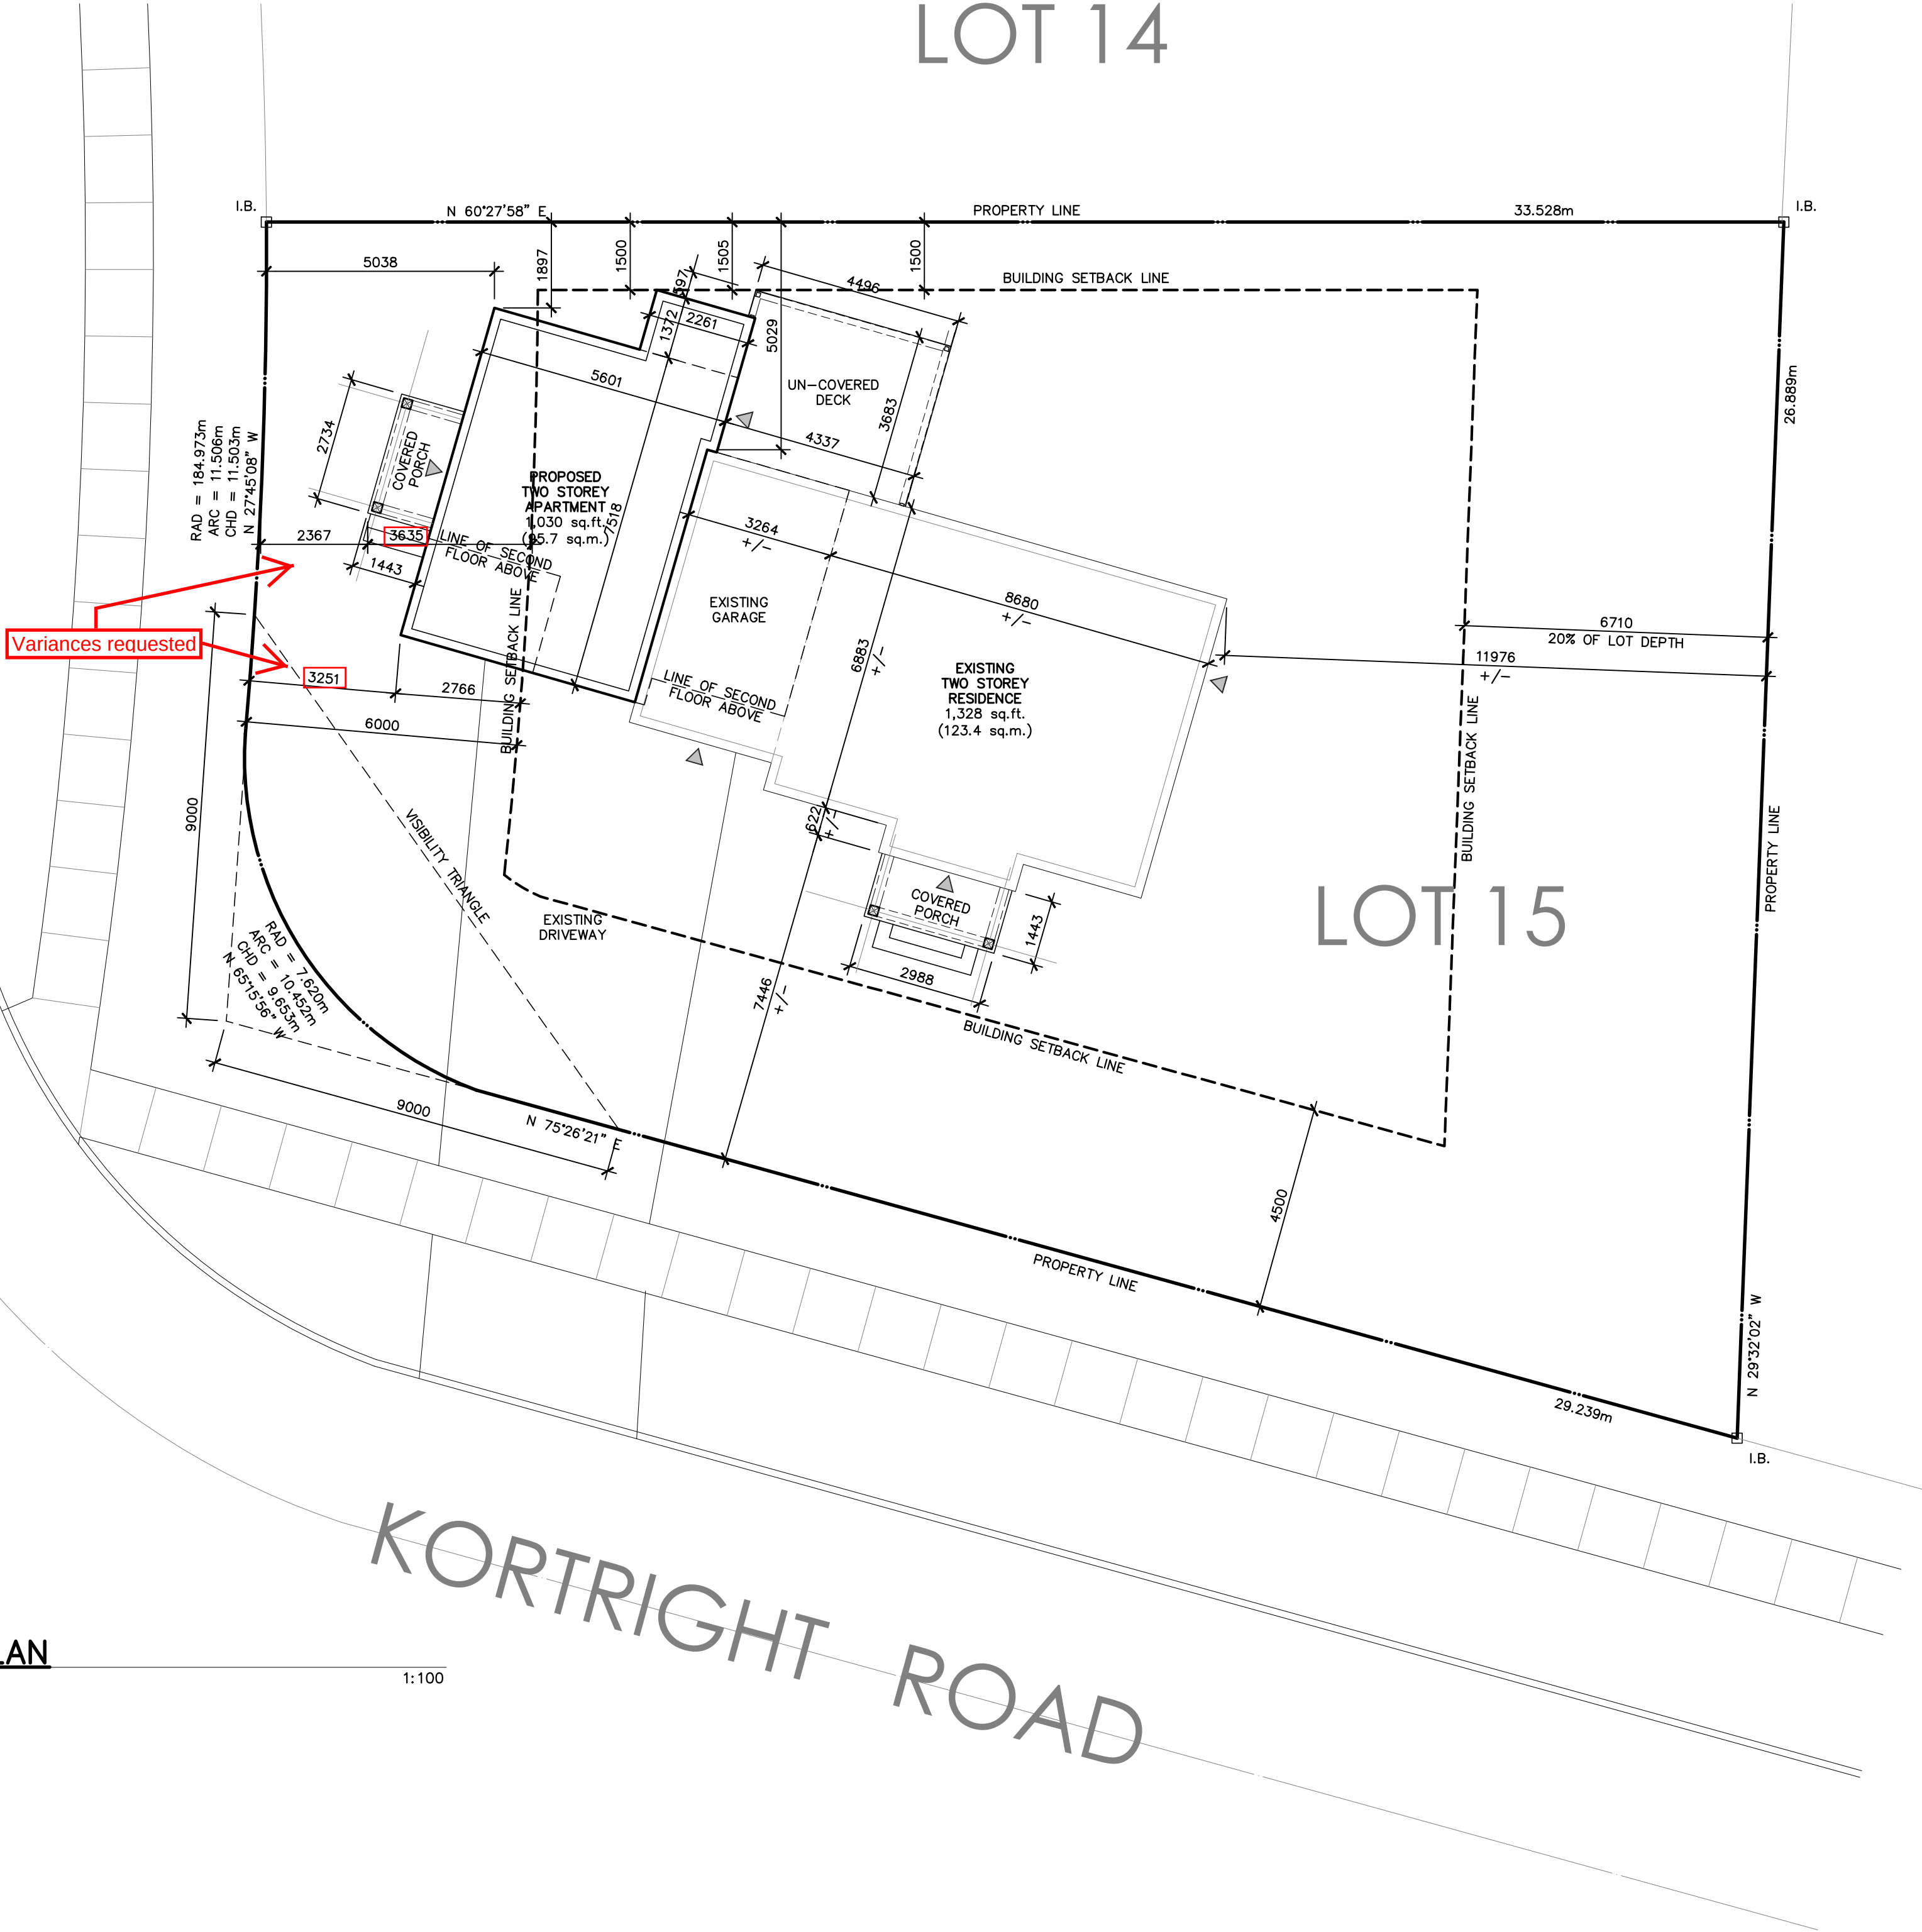

DATE	REVISIONS	No.
2020.12.10	ISSUED FOR MINOR VARIANCE	04
2020.10.28	RE-ISSUED FOR MINOR VARIANCE	03
2020.09.15	RE-ISSUED FOR MINOR VARIANCE	02
2020.09.10	ISSUED FOR MINOR VARIANCE	01

CLIENT

PROJECT NAME	PROPOSED ADDITION
DRAWING TITLE	SITE PLAN

SHEET NUMBER	SP.01
SCALE	SCALE
DRAWN BY	DRNBY
PROJECT No.	PROJ
DATE	DATE