



01
A1.1 **GROUND FLOOR PLAN**
EXISTING (MAIN DWELLING) = 664 SQ.FT.
PROPOSED (APARTMENT) = 473 SQ.FT.
TOTAL = 1,137 SQ.FT.

1/4"=1'-0"

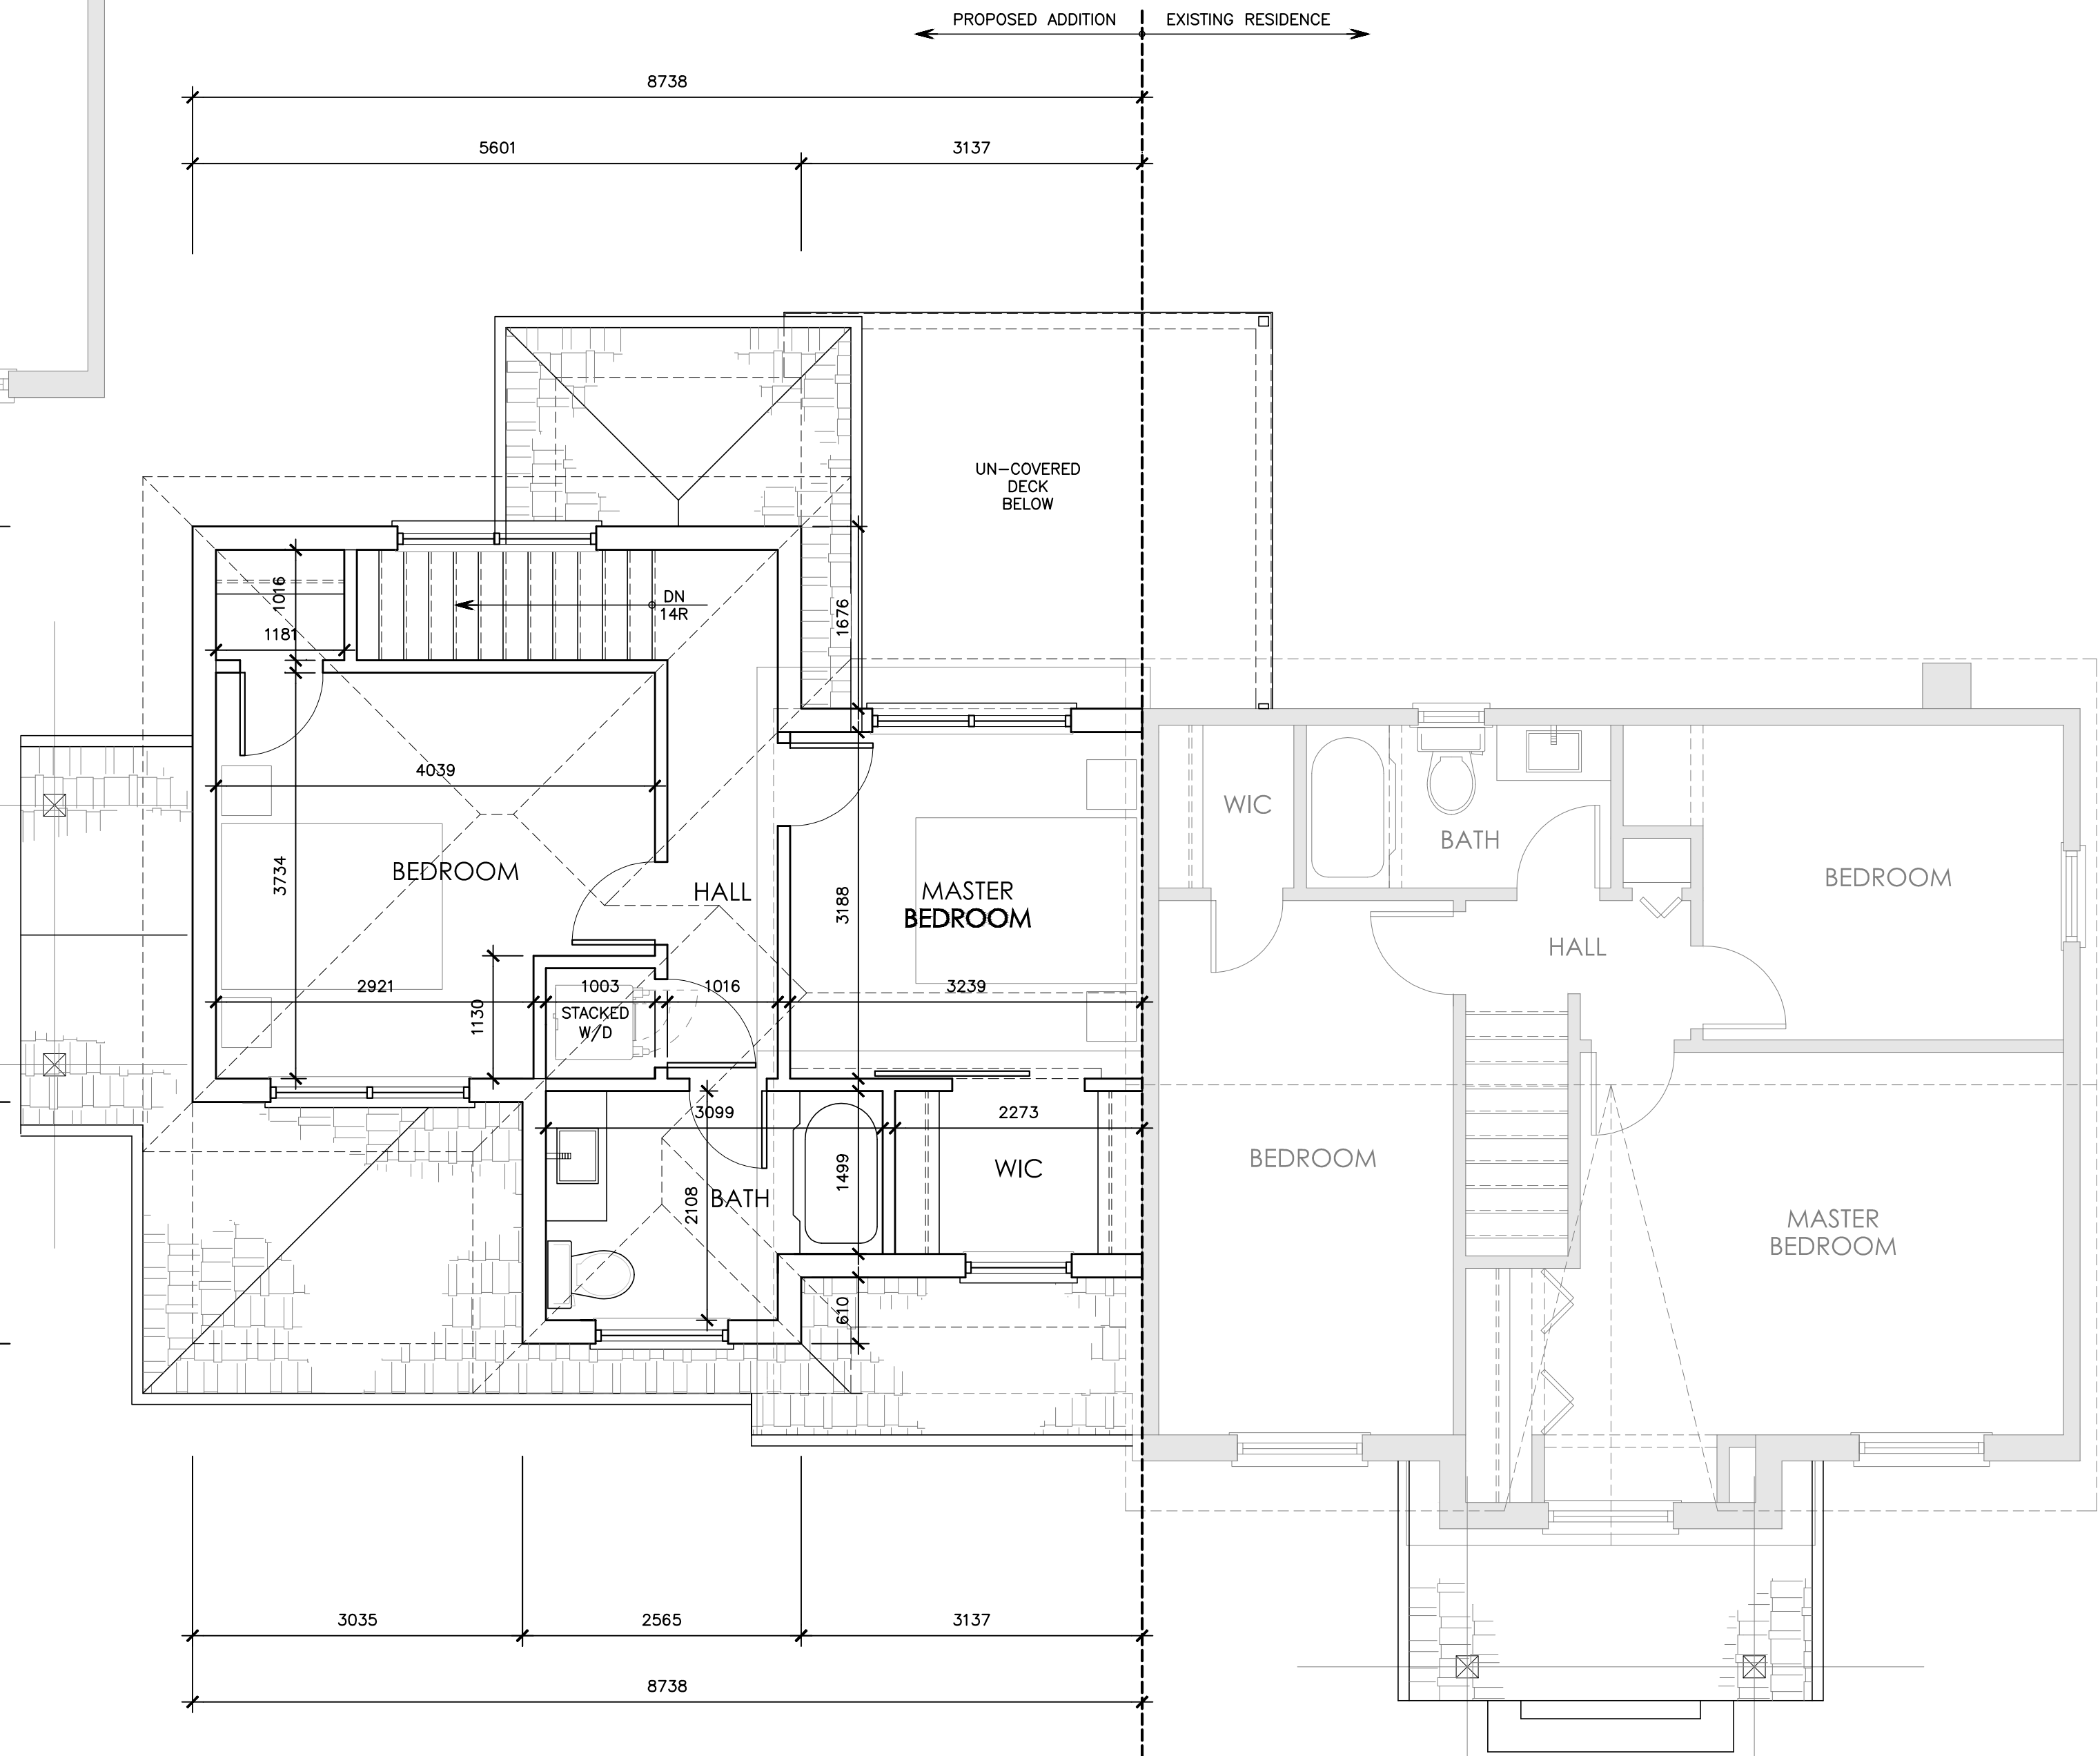

02
A1.1 **SECOND FLOOR PLAN**
EXISTING (MAIN DWELLING) = 664 SQ.FT.
PROPOSED (APARTMENT) = 557 SQ.FT.
TOTAL = 1,221 SQ.FT.

1/4"=1'-0"

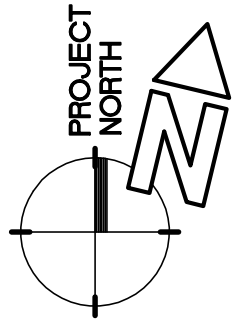

		01	ISSUED FOR MINOR VARIANCE	
		02	DESIGN REVISIONS	
		01	ISSUED FOR MINOR VARIANCE	
			REVISIONS	No.
		DATE		

PROJECT NAME	PROPOSED ADDITION
	523 CORTRIGHT ROAD WEST
	GUELPH, ON
DRAWING TITLE	GROUND FLOOR PLAN

SHEET NUMBER	A1.1
DRAWN BY	
PROJECT No.	
DATE	