




01  
A1.1 **BASEMENT FLOOR PLAN**  
 EXISTING (MAIN DWELLING) = 662 SQ.FT.  
 PROPOSED (MAIN DWELLING) = 334 SQ.FT.  
 TOTAL = 996.0 SQ.FT.  
 1/4"=1'-0"

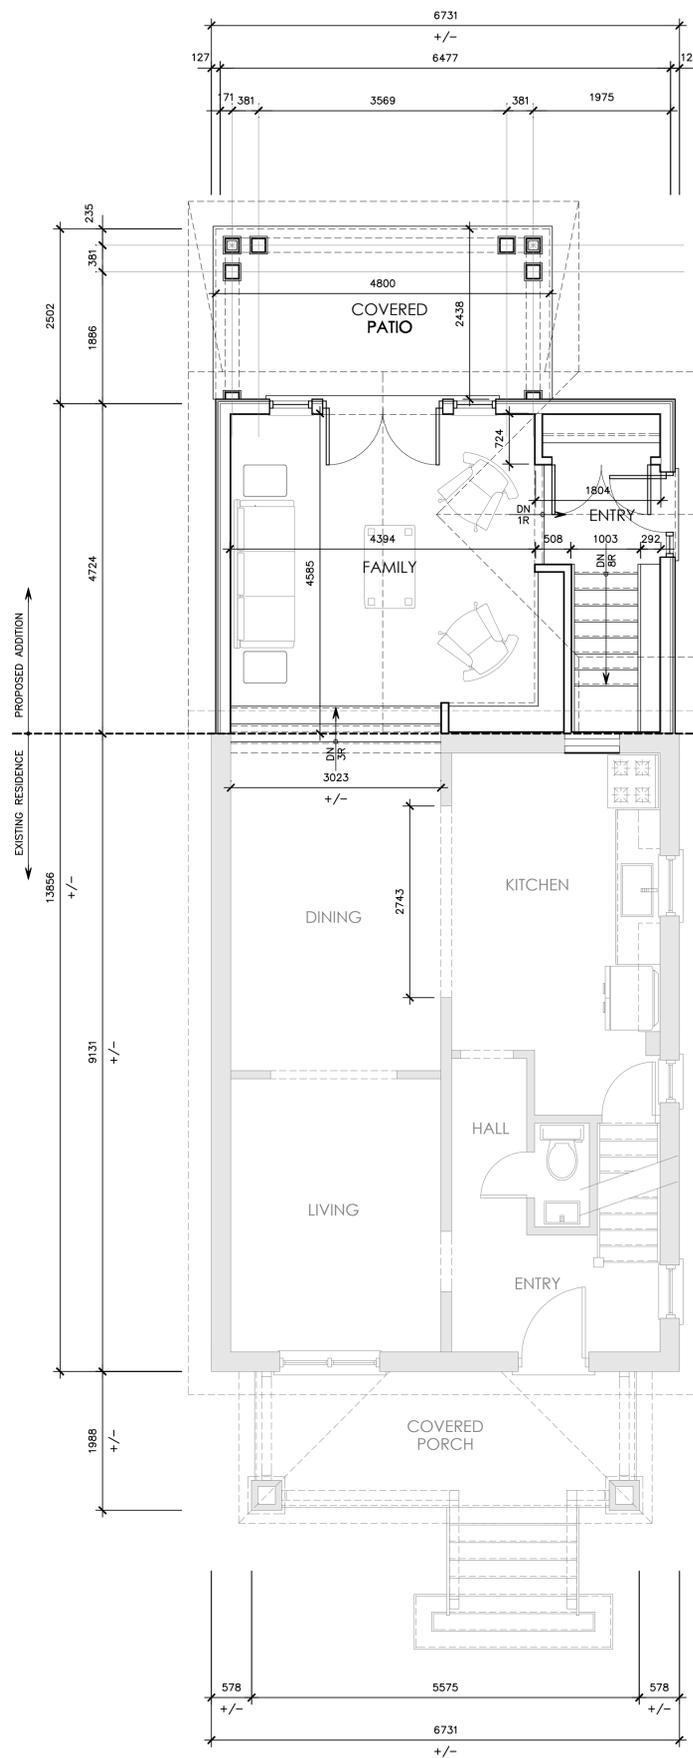

02  
A1.1 **GROUND FLOOR PLAN**  
 EXISTING (MAIN DWELLING) = 662 SQ.FT.  
 PROPOSED (MAIN DWELLING) = 334 SQ.FT.  
 TOTAL = 996.0 SQ.FT.  
 1/4"=1'-0"

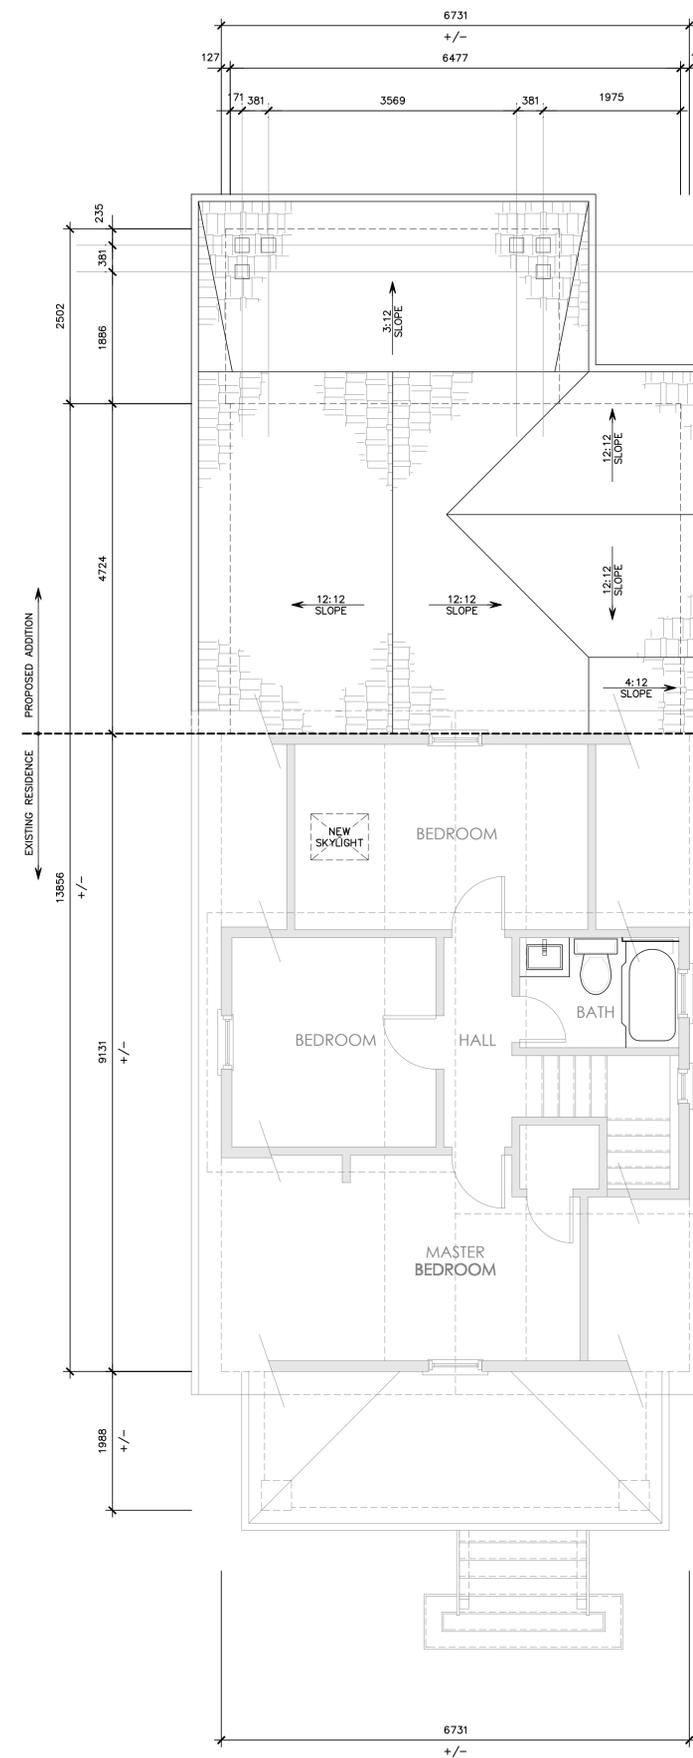

03  
A1.1 **SECOND FLOOR PLAN**  
 EXISTING (MAIN DWELLING) = 554 SQ.FT.  
 TOTAL = 554.0 SQ.FT.  
 1/4"=1'-0"

 

NO.	REVISIONS	DATE	ISSUED FOR MINOR VARIANCE
01		2021.01.05	

PROJECT NAME  
**PROPOSED RENOVATION & ADDITION**  
 38 HERRIN AVE  
 GREECE, OH

SHEET NUMBER  
**A1.1**  
 DRAWING TITLE  
**FLOOR PLANS**  
 DRAWN BY  
 PROJECT NO.  
 DATE