




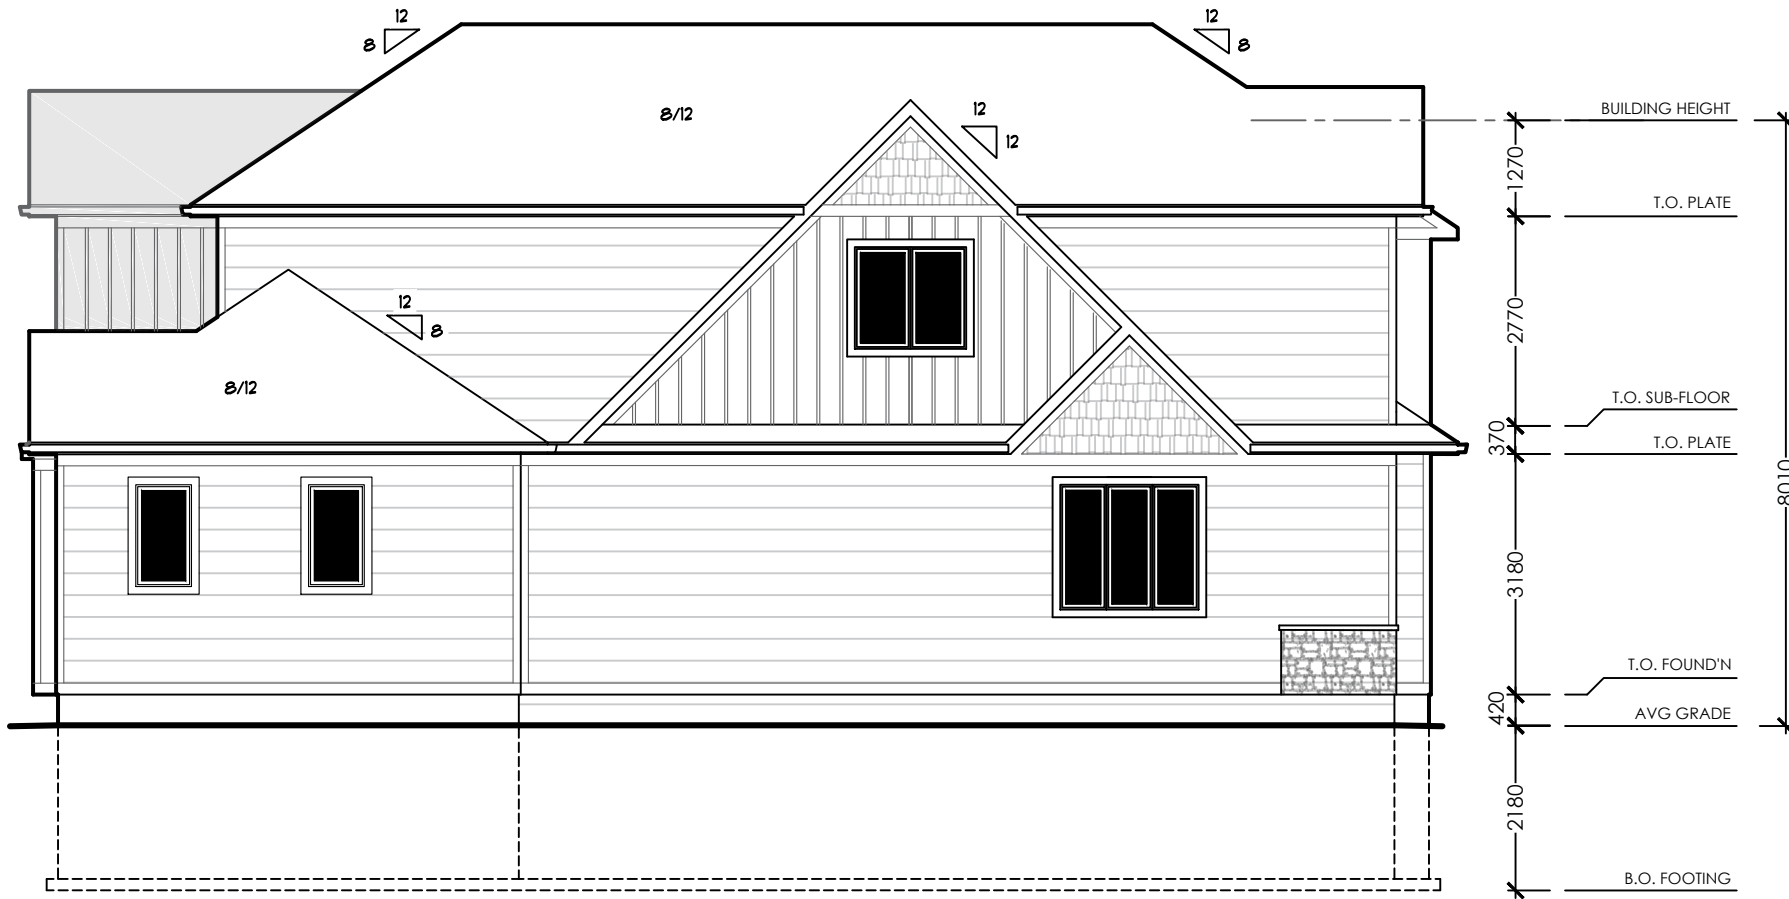


NORTH ELEVATION

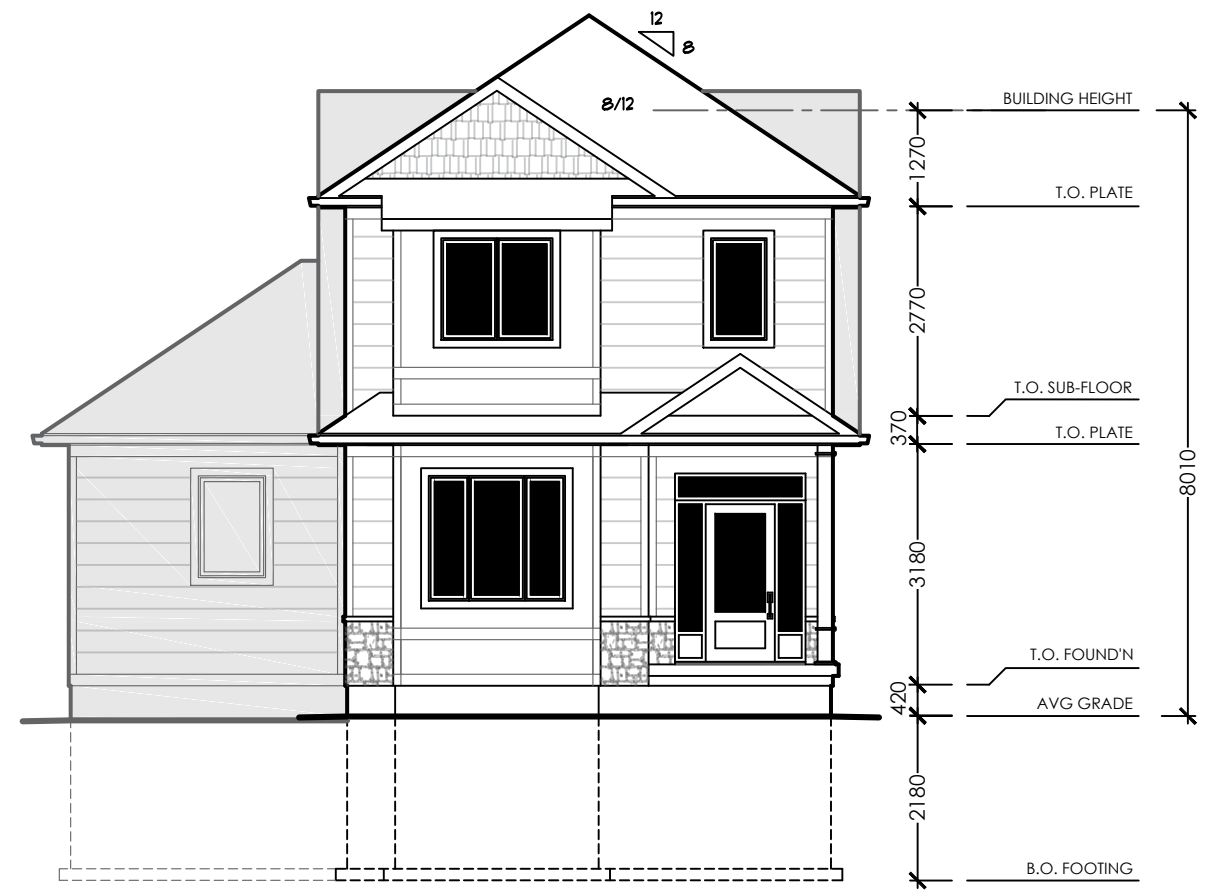

EAST ELEVATION

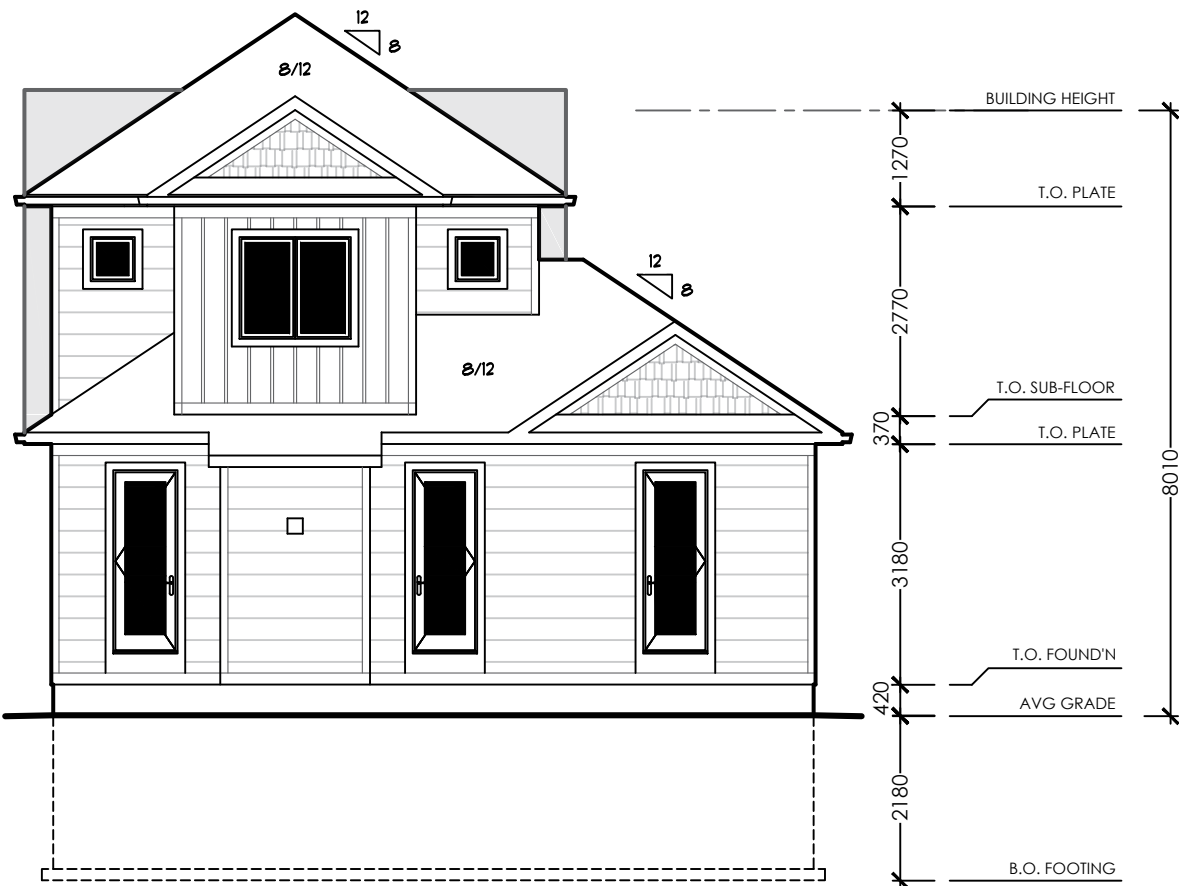

WEST ELEVATION

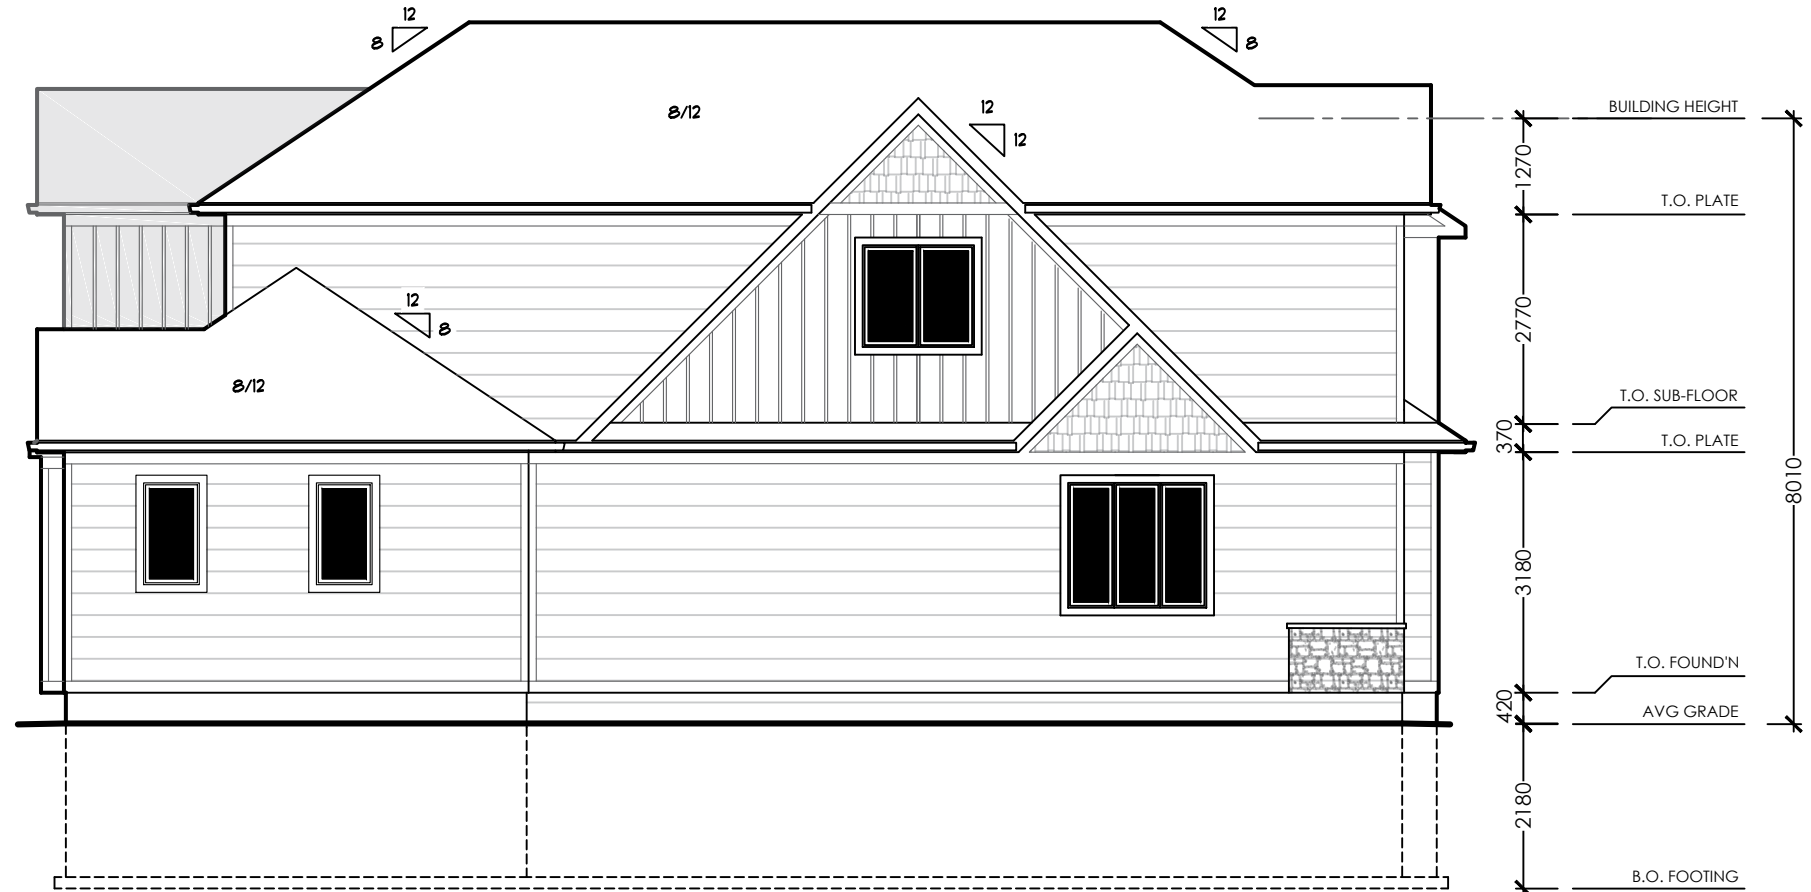

SOUTH ELEVATION

revisions

project Name
Michael Lee Residence
location
26 Paul Avenue, Guelph, ON

drawing title
HOUSE ELEVATIONS
drawn by
M.LEE - OWNER

drawing scale
1:100
document date
21-03-31

drawing number
A2.01
revision
None