


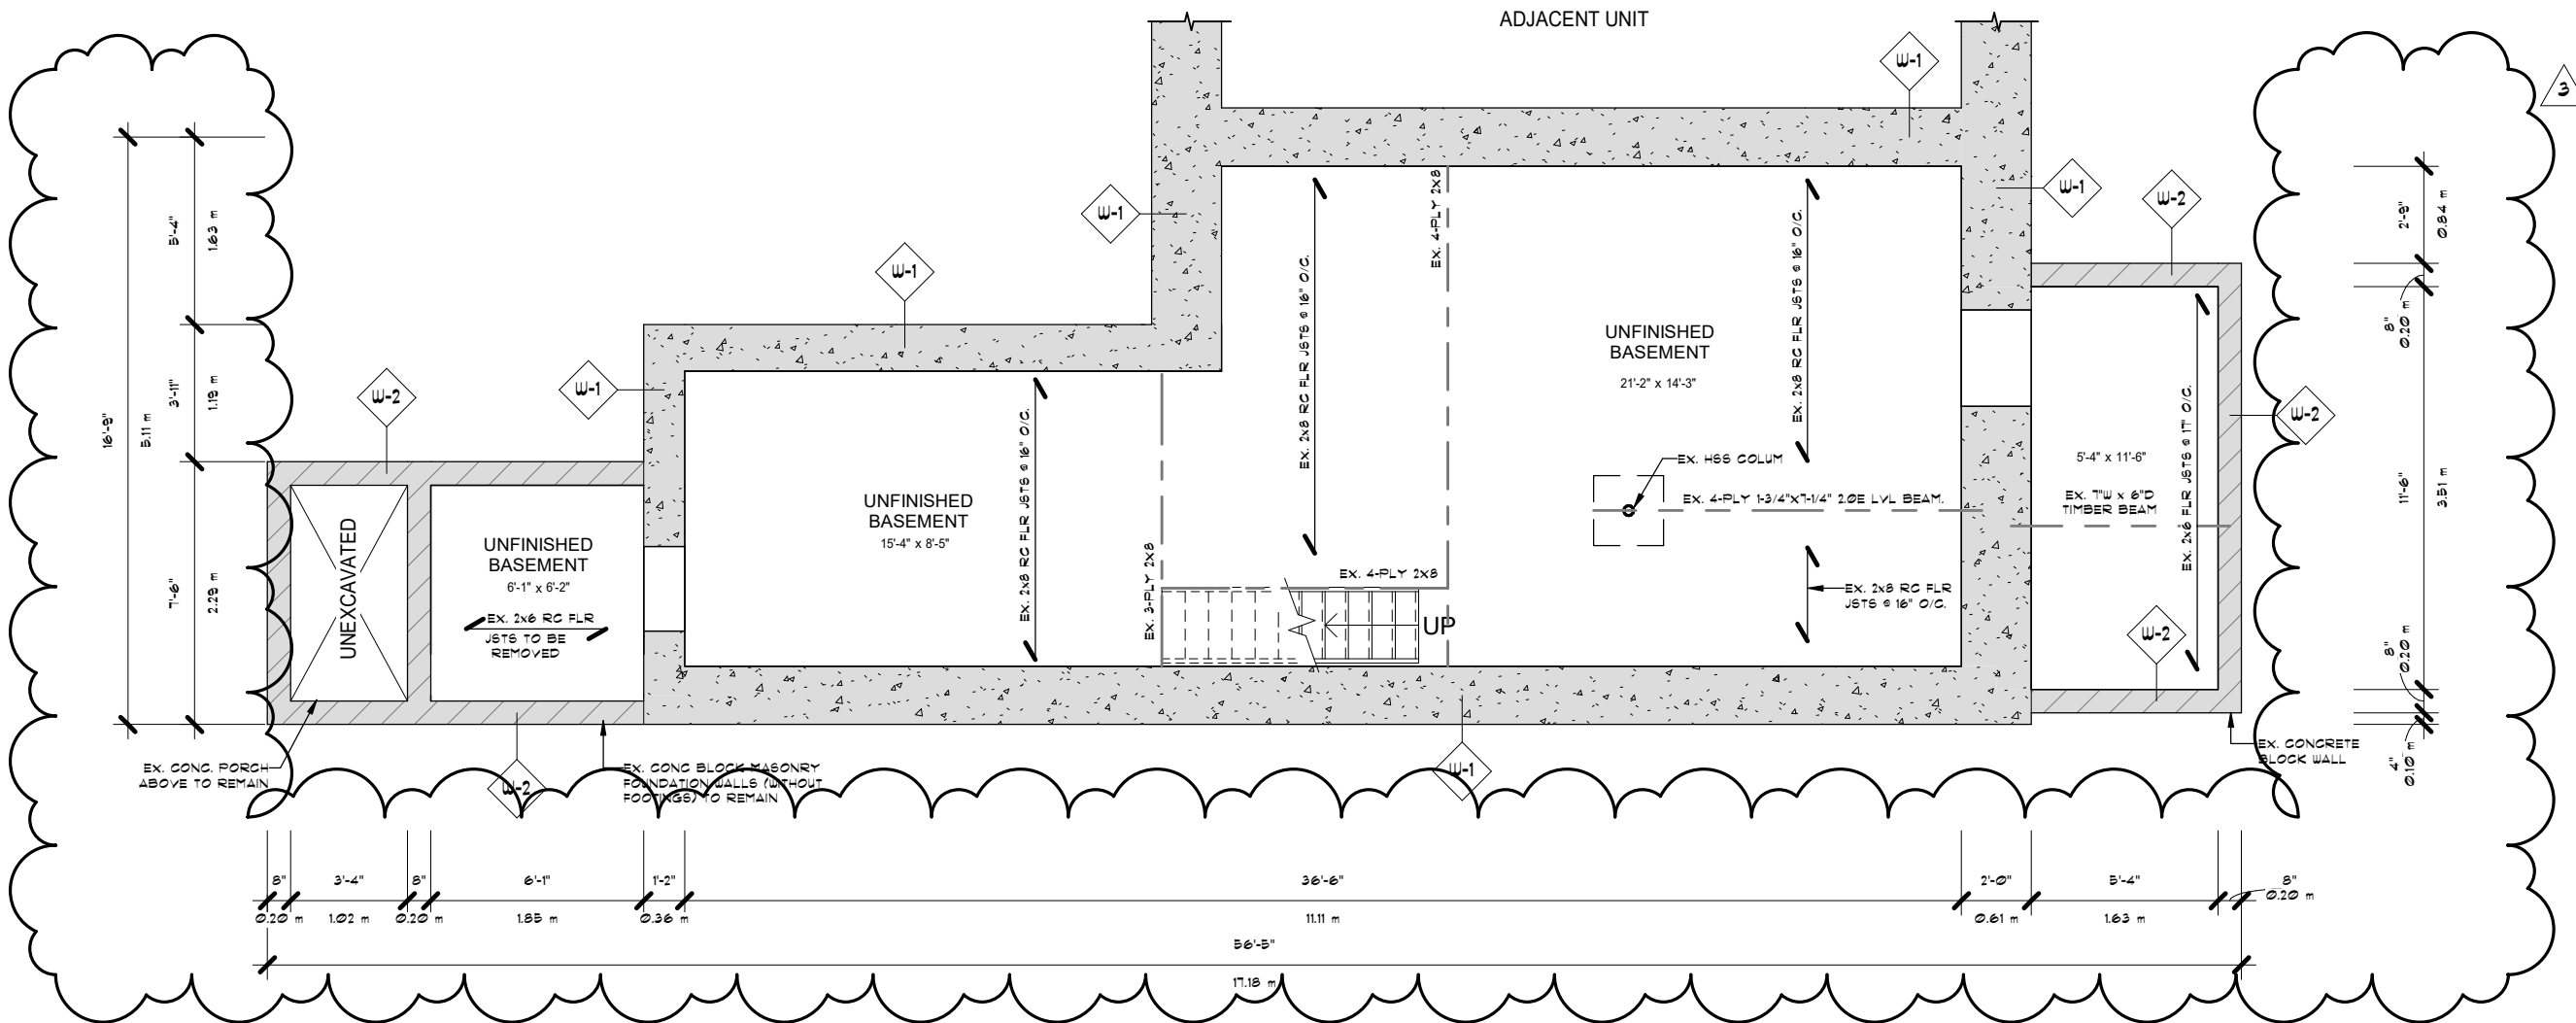


1 BASEMENT PLAN - EXISTING
S-3 3/16" = 1'-0"

Notes:
1. REFER TO DRAWING S-1 FOR GENERAL NOTES

REV	COMMENTS	DATE
3	REVISED FOR METRIC	JUNE 14/21
2	REVISED PER CLIENT	MAY 21/21
1	ISSUED FOR DISCUSSION	MAY 7/21

Project:
NEW REAR ADDITION
223 VICTORIA STREET SOUTH
GUELPH, ONTARIO

Title:
BASEMENT PLAN -
EXISTING

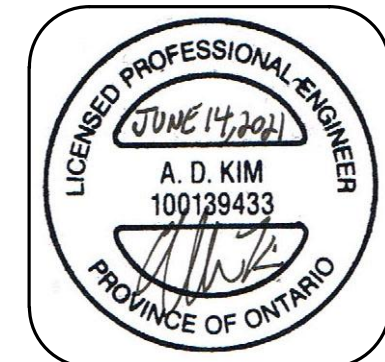

DRAWINGS ARE 'NOT FOR CONSTRUCTION'
UNLESS STAMPED BY AN ENGINEER OR
APPROVED BY A DESIGNER BEARING A
BCIN NUMBER AND SIGNATURE

Date: MAY 7/21
Scale: 3/16" = 1'-0"
Drawn By: M. A. CARROLL
Reviewed By: S.M./ A.K.

Project No:
VICTORIAS223.adj/c-2

Drawing No:
S-3

Notes:
1. REFER TO DRAWING S-1 FOR
GENERAL NOTES

REV	COMMENTS	DATE
3	REVISED FOR METRIC	JUNE 14/21
2	REVISED PER CLIENT	MAY 21/21
1	ISSUED FOR DISCUSSION	MAY 7/21

Project:
NEW REAR ADDITION

223 VICTORIA STREET SOUTH
GUELPH, ONTARIO

Title:
MAIN FLOOR PLAN -
EXISTING




DRAWINGS ARE 'NOT FOR CONSTRUCTION'
UNLESS STAMPED BY AN ENGINEER OR
APPROVED BY A DESIGNER BEARING A
BCIN NUMBER AND SIGNATURE

Date: MAY 7/21
Scale: 3/16" = 1'-0"
Drawn By: M. A. CARROLL
Reviewed By: S.M./ A.K.


Project No:
VICTORIAS223.adj/c-2

Drawing No:
S-4

ORIGINAL DRAWING SIZE IS 11" x 17"

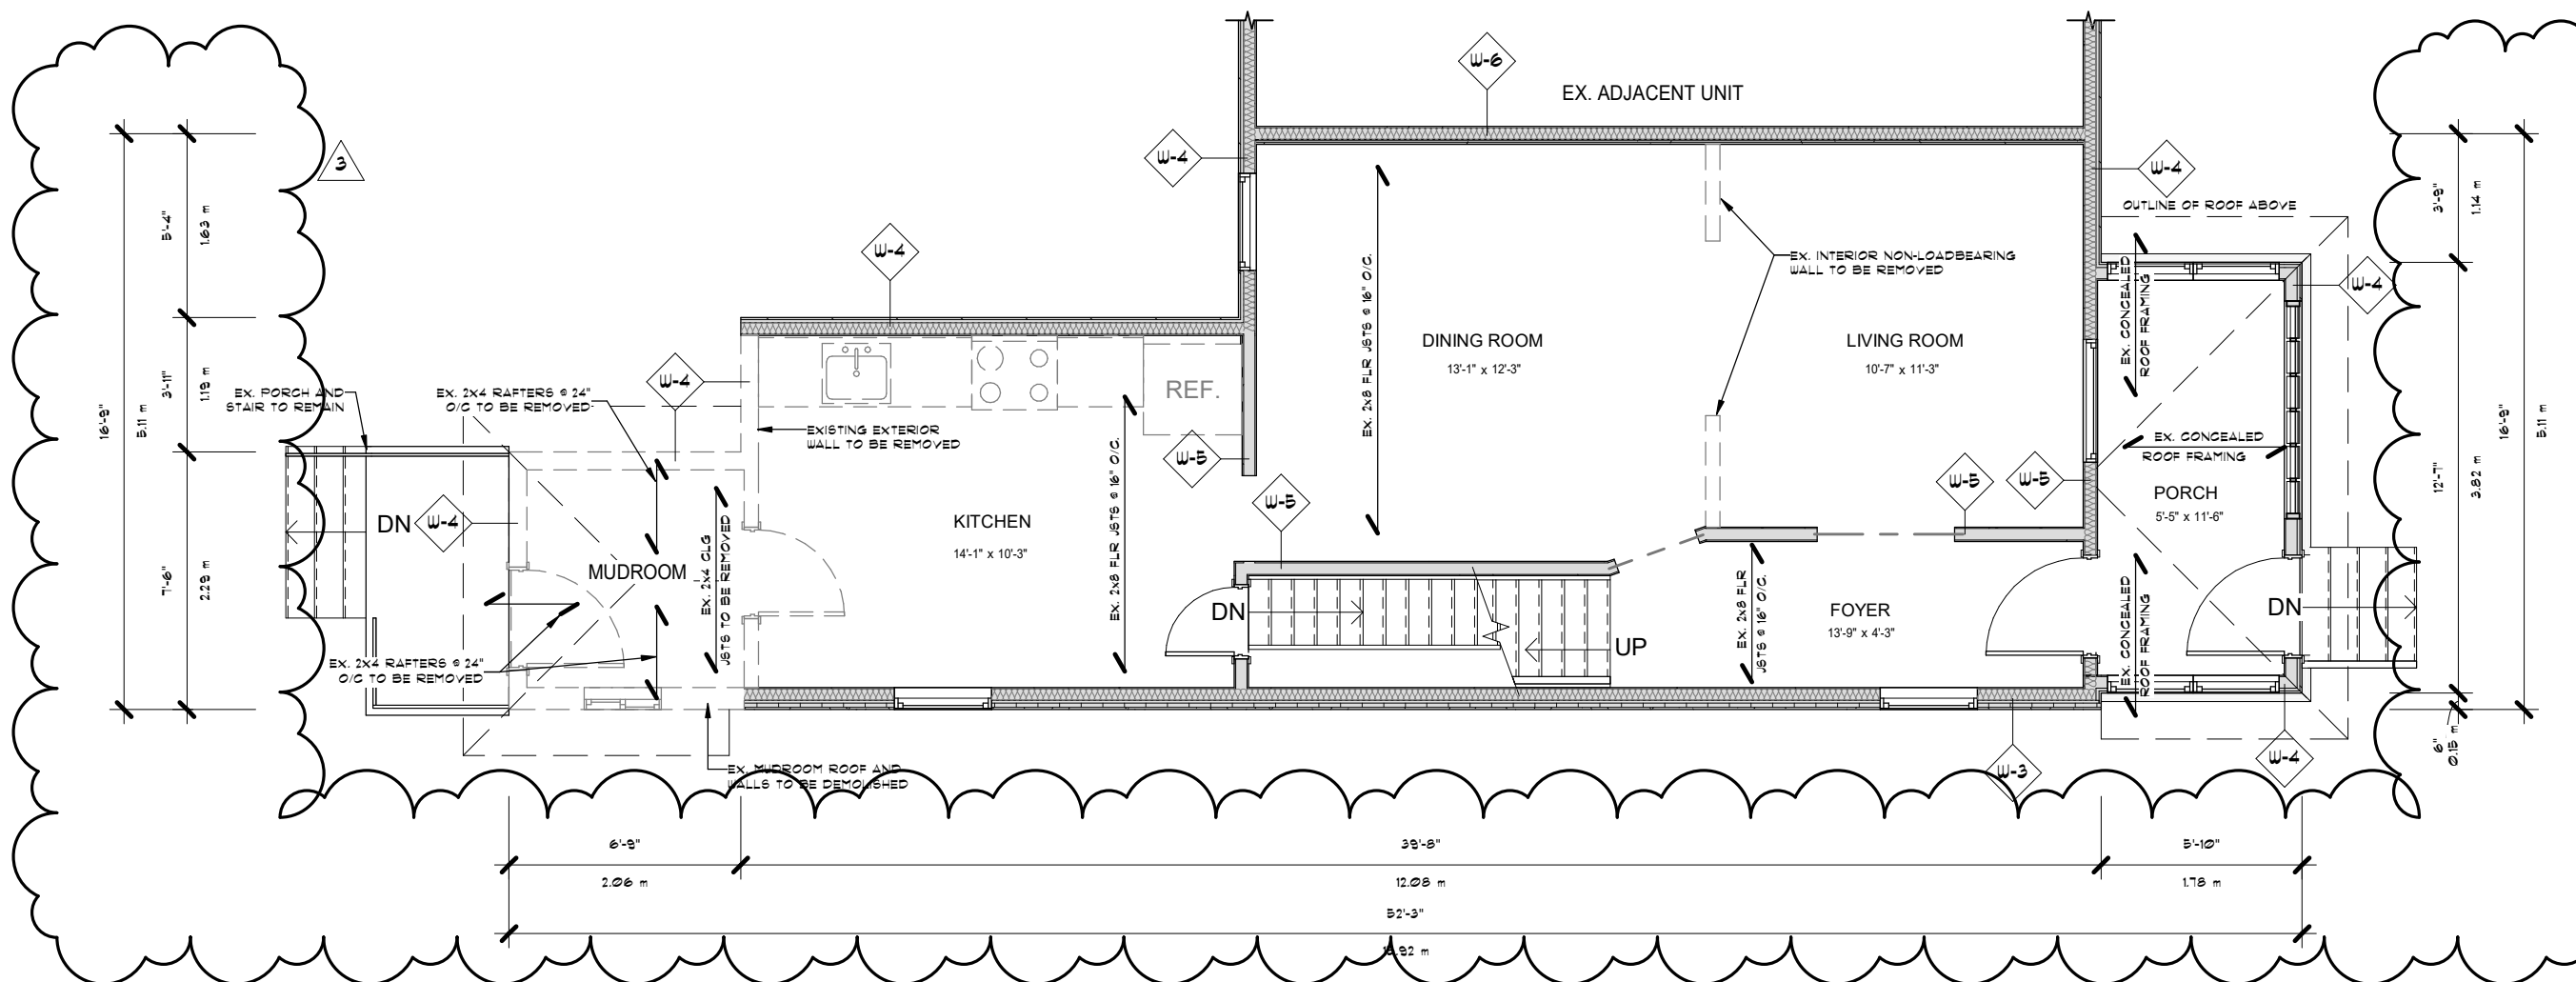

1
S-4
MAIN FLOOR PLAN - EXISTING
3/16" = 1'-0"

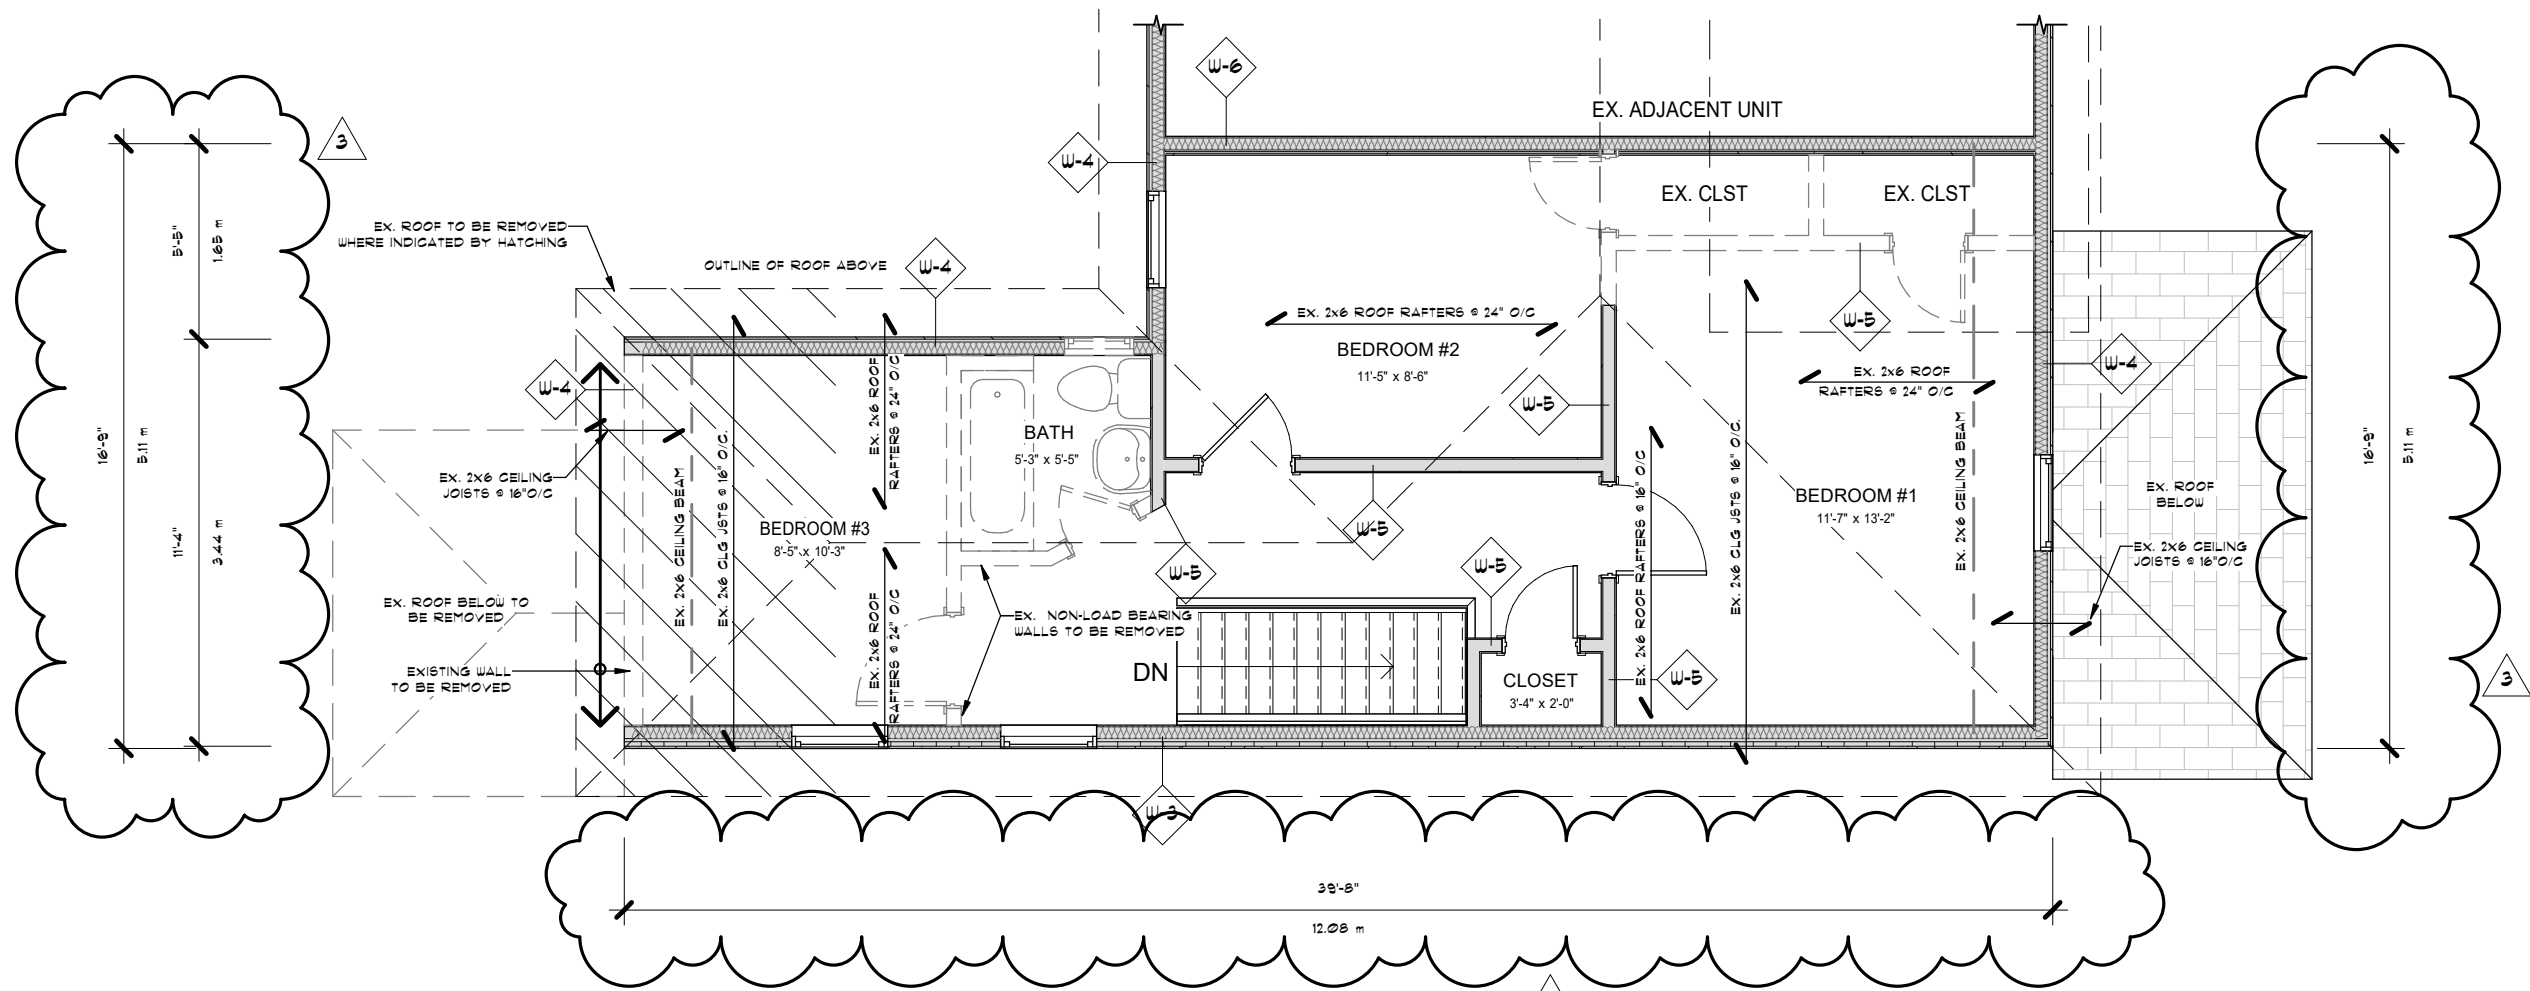

1 SECOND FLOOR PLAN - EXISTING
S-5 3/16" = 1'-0"

Notes:
1. REFER TO DRAWING S-1 FOR
GENERAL NOTES

REV	COMMENTS	DATE
3	REVISED FOR METRIC	JUNE 14/21
2	REVISED PER CLIENT	MAY 21/21
1	ISSUED FOR DISCUSSION	MAY 7/21

Project:
NEW REAR ADDITION
223 VICTORIA STREET SOUTH
GUELPH, ONTARIO

Title:
SECOND FLOOR PLAN
-EXISTING



DRAWINGS ARE 'NOT FOR CONSTRUCTION'
UNLESS STAMPED BY AN ENGINEER OR
APPROVED BY A DESIGNER BEARING A
BCIN NUMBER AND SIGNATURE

Date: MAY 7/21
Scale: 3/16" = 1'-0"
Drawn By: M. A. CARROLL
Reviewed By: S.M./ A.K.

Project No:
VICTORIAS223.adj/c-2

Drawing No:
S-5