

— • — FENCE

31 WOODRIDGE DRIVE  
GUELPH, ON  
N1H 7E3  
T: 647.961.8063  
E: [info@CAKEinteriordesign.ca](mailto:info@CAKEinteriordesign.ca)

CONTRACTOR MUST VERIFY ALL JOB DIMENSIONS, DRAWINGS, DETAILS AND SPECIFICATIONS AND REPORT ANY DISCREPANCIES TO DESIGNER BEFORE PROCEEDING WITH WORK. CAKE INTERIOR DESIGN WILL OT BE LIABLE FOR ANY ERRORS AND OMISSIONS NOT REPORTED BY GENERAL CONTRACTOR.


**DO NOT SCALE DRAWINGS.**

THE CONTENTS OF THIS DRAWING ARE THE COPYRIGHT OF CAKE INTERIOR DESIGN AND ARE NOT TO BE REPRODUCED IN WHOLE OR IN PART WITHOUT THE EXPRESS WRITTEN CONSENT OF THE COPYRIGHT OWNER. CAKE INTERIOR DESIGN WILL NOT ASSUME RESPONSIBILITY FOR ANY NEGLIGENT ERROR OR OMISSIONS.

## SITE PLAN

DRAWING No.

# A1

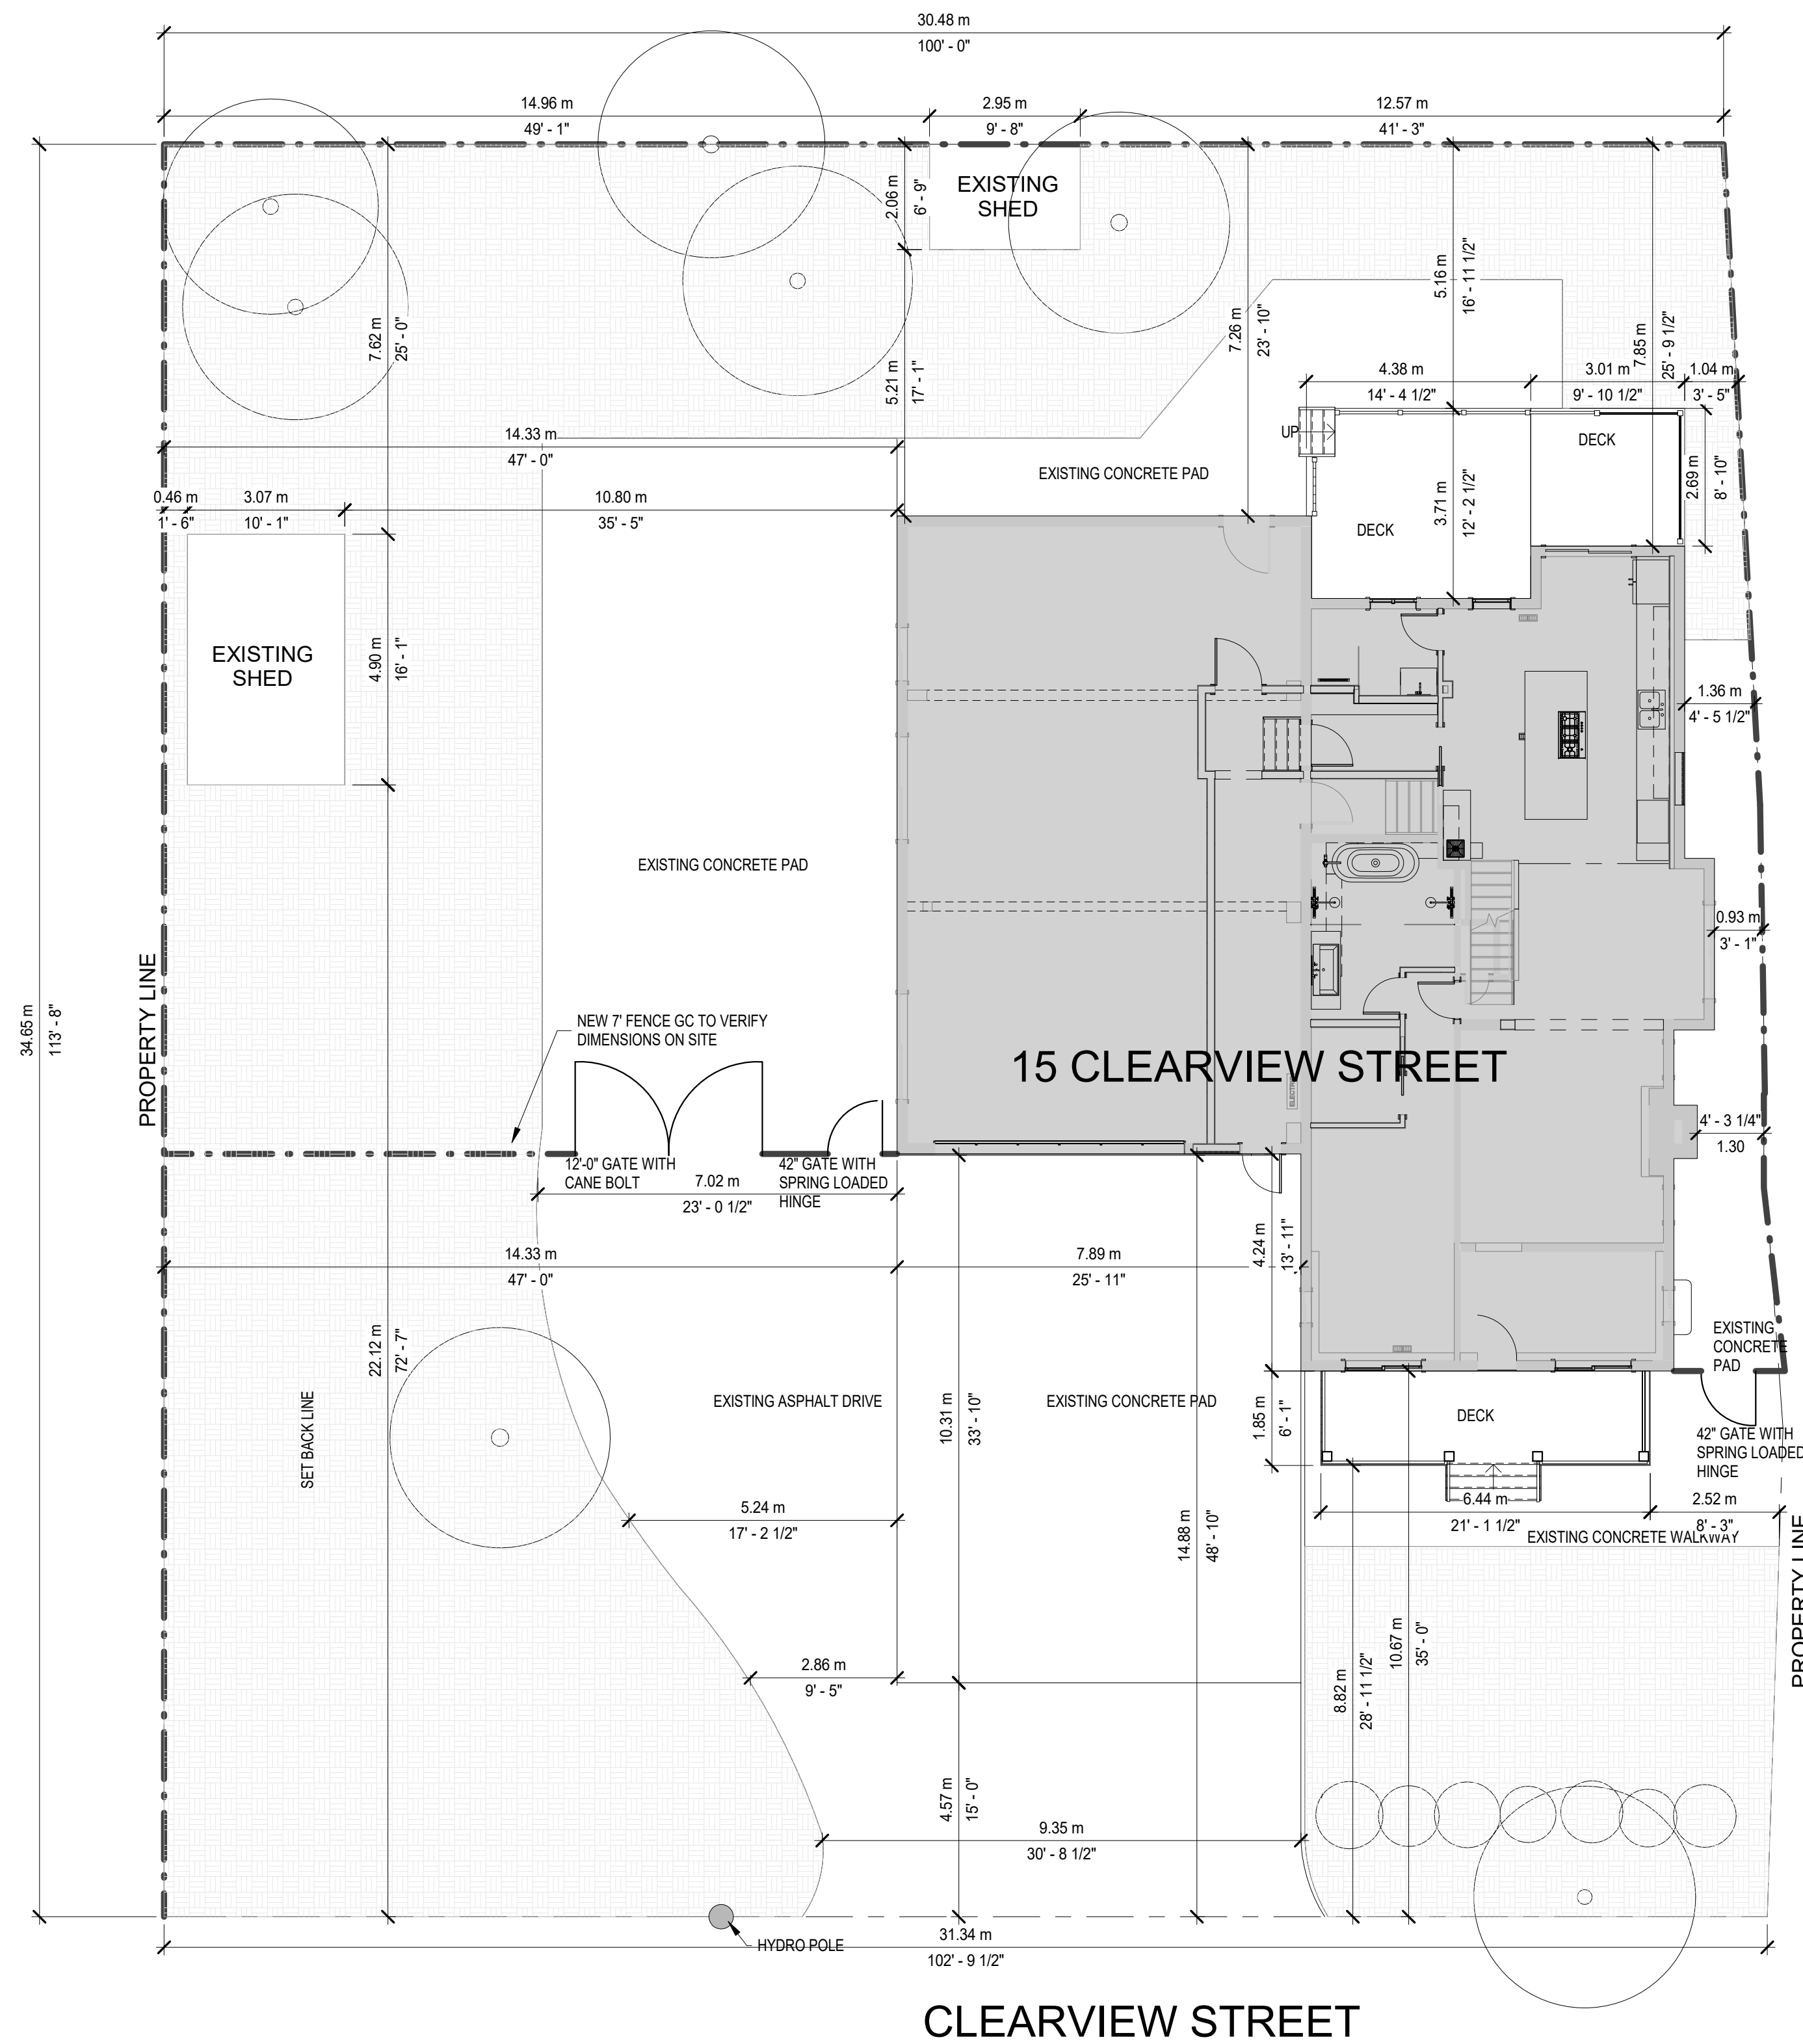

1 SITE PLAN  
A1 1/8" = 1'-0"