


CAKO		REV. 11/28/2019	BUILDER'S INITIALS
2 EDGEHILL DR.		DATE OCTOBER.24.2019	CLIENT'S INITIALS
GUELPH, ON		PROJECT RENOVATION	
SCALE 1:120	DESIGNER CARRIE HAFNER		
	PROJECT MANAGER TOM KEATING		



R.1B EXISTING RESIDENTIAL

EDGEHILL DRIVE

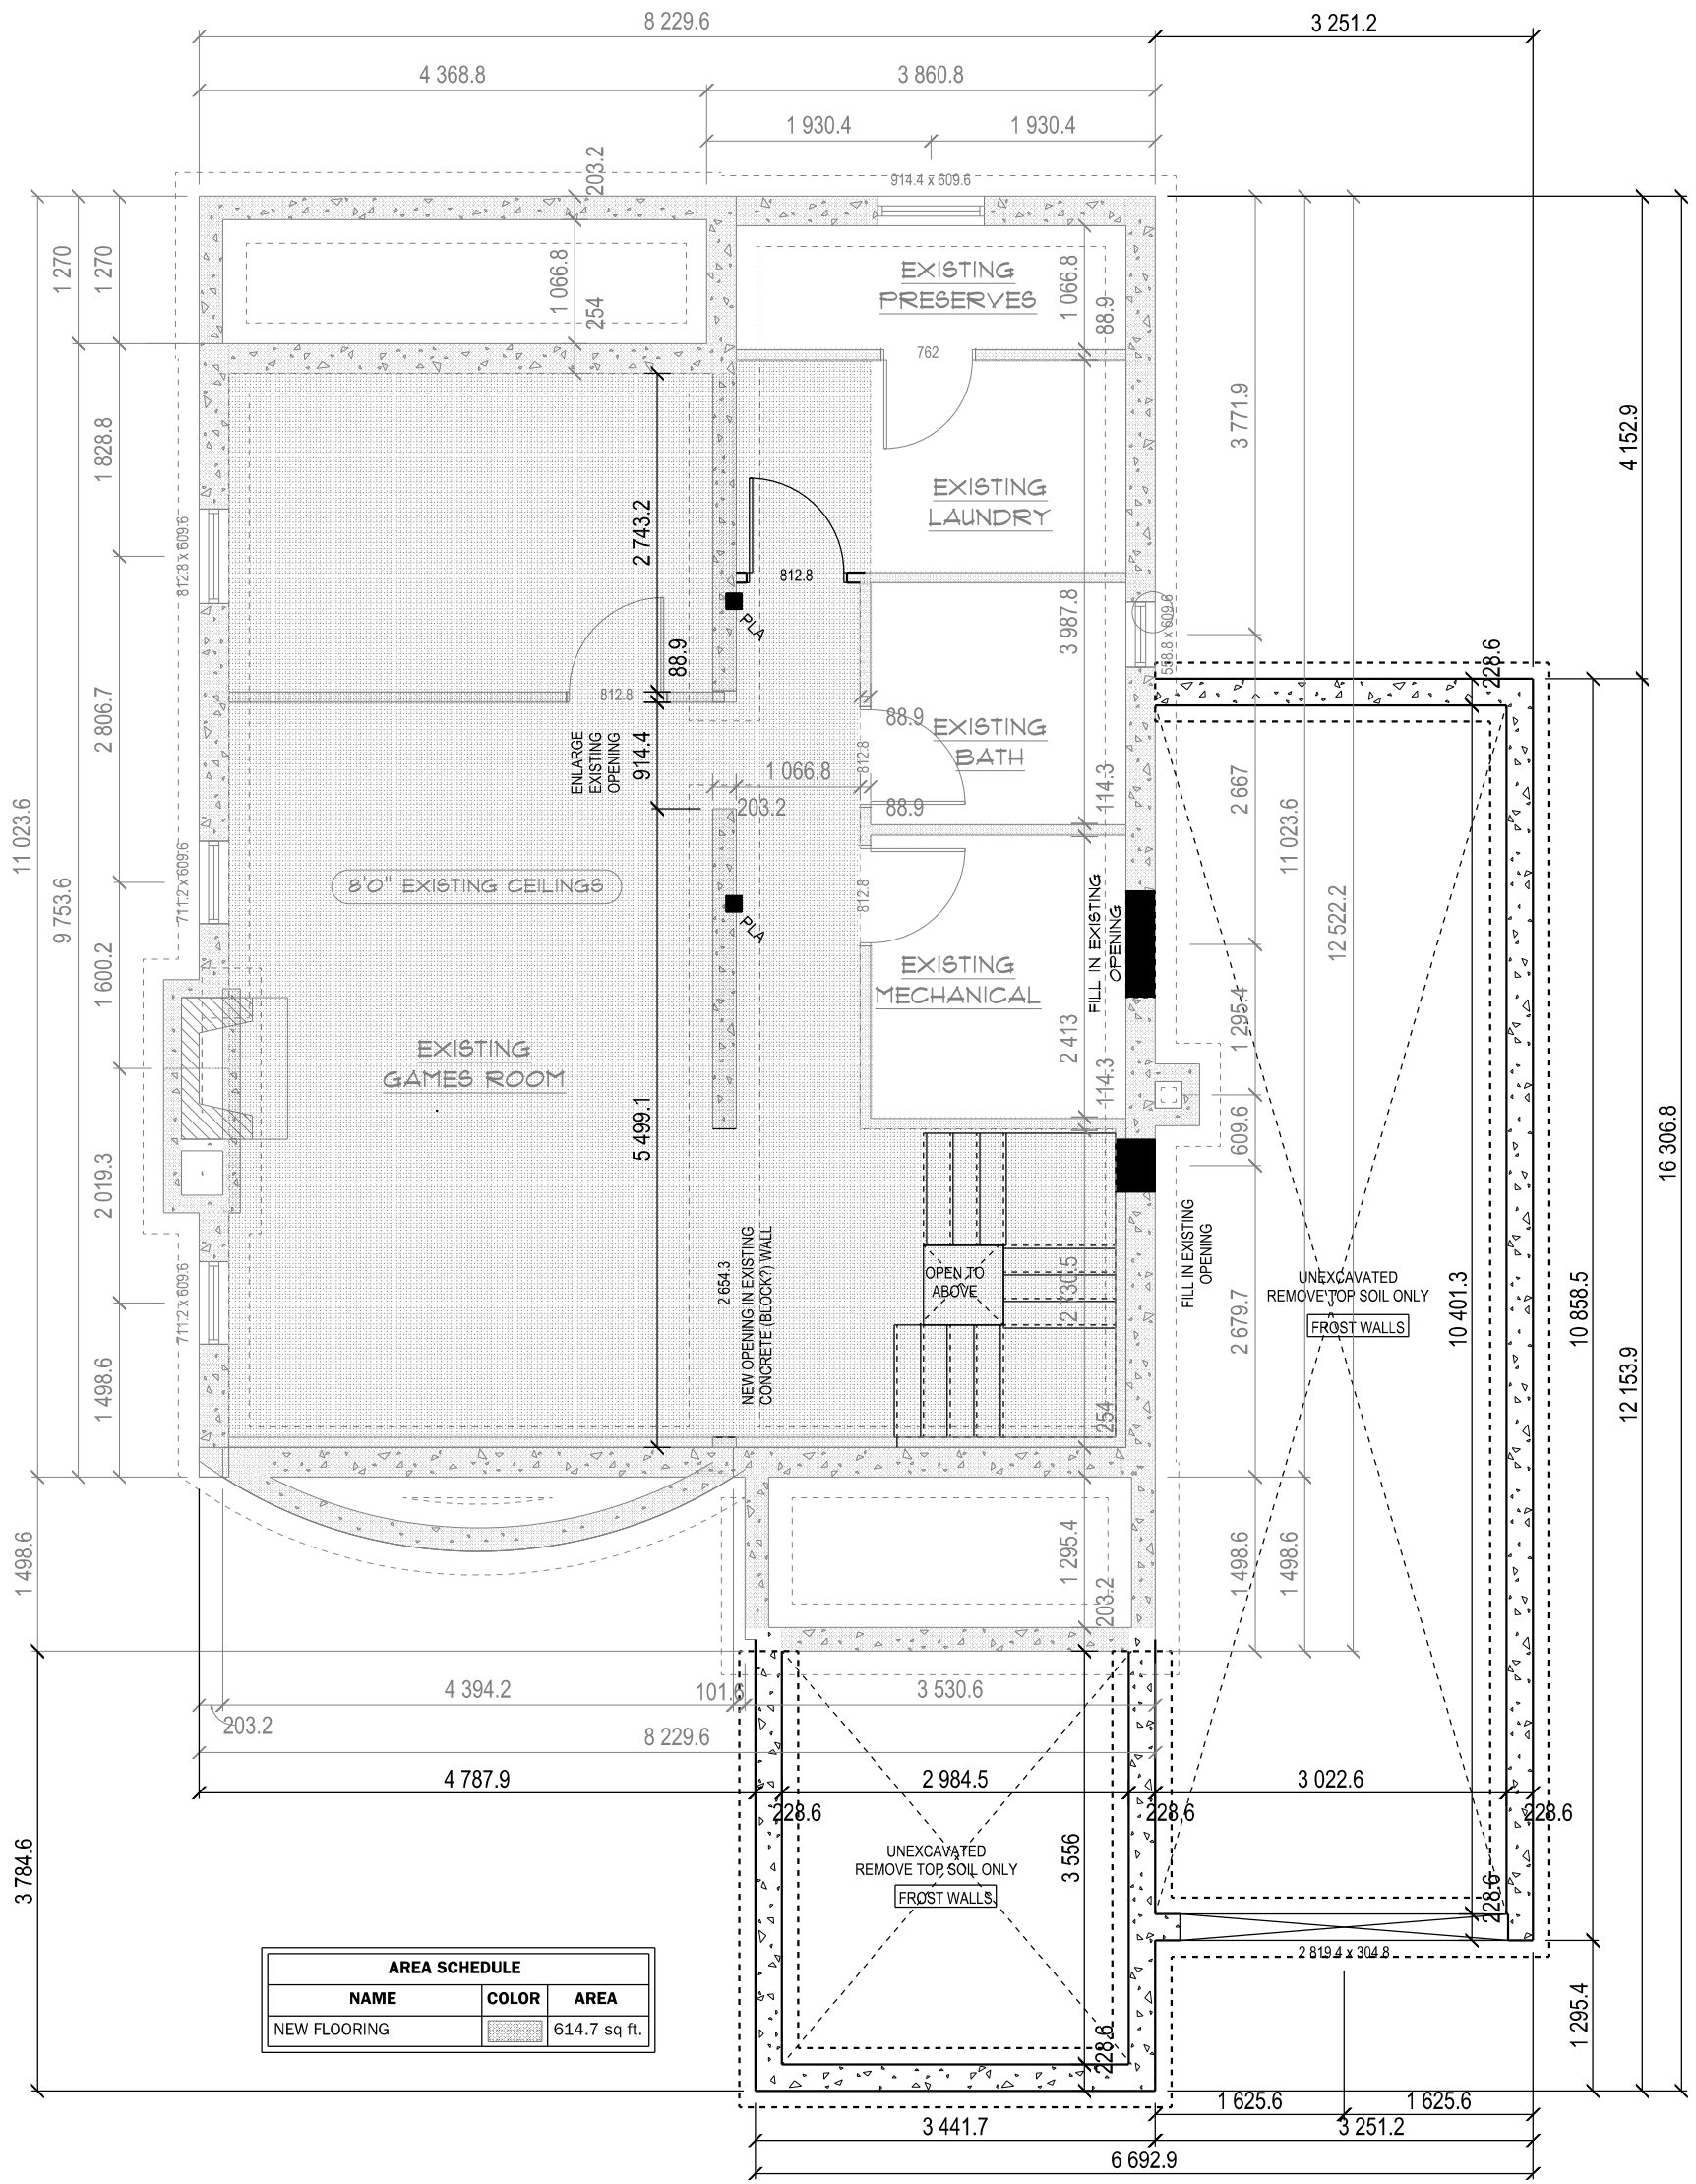

BASEMENT FLOOR PLAN PROPOSED




SCALE 1:64
 DESIGNER CARRIE HAFNER
 PROJECT MANAGER TOM KEATING

CAKO
 2 EDGEHILL DR.
 GUELPH, ON

REV. 11/28/2019
 DATE OCTOBER.24.2019
 PROJECT TYPE NEW BUILD

CLIENT'S INITIALS

BUILDER'S INITIALS

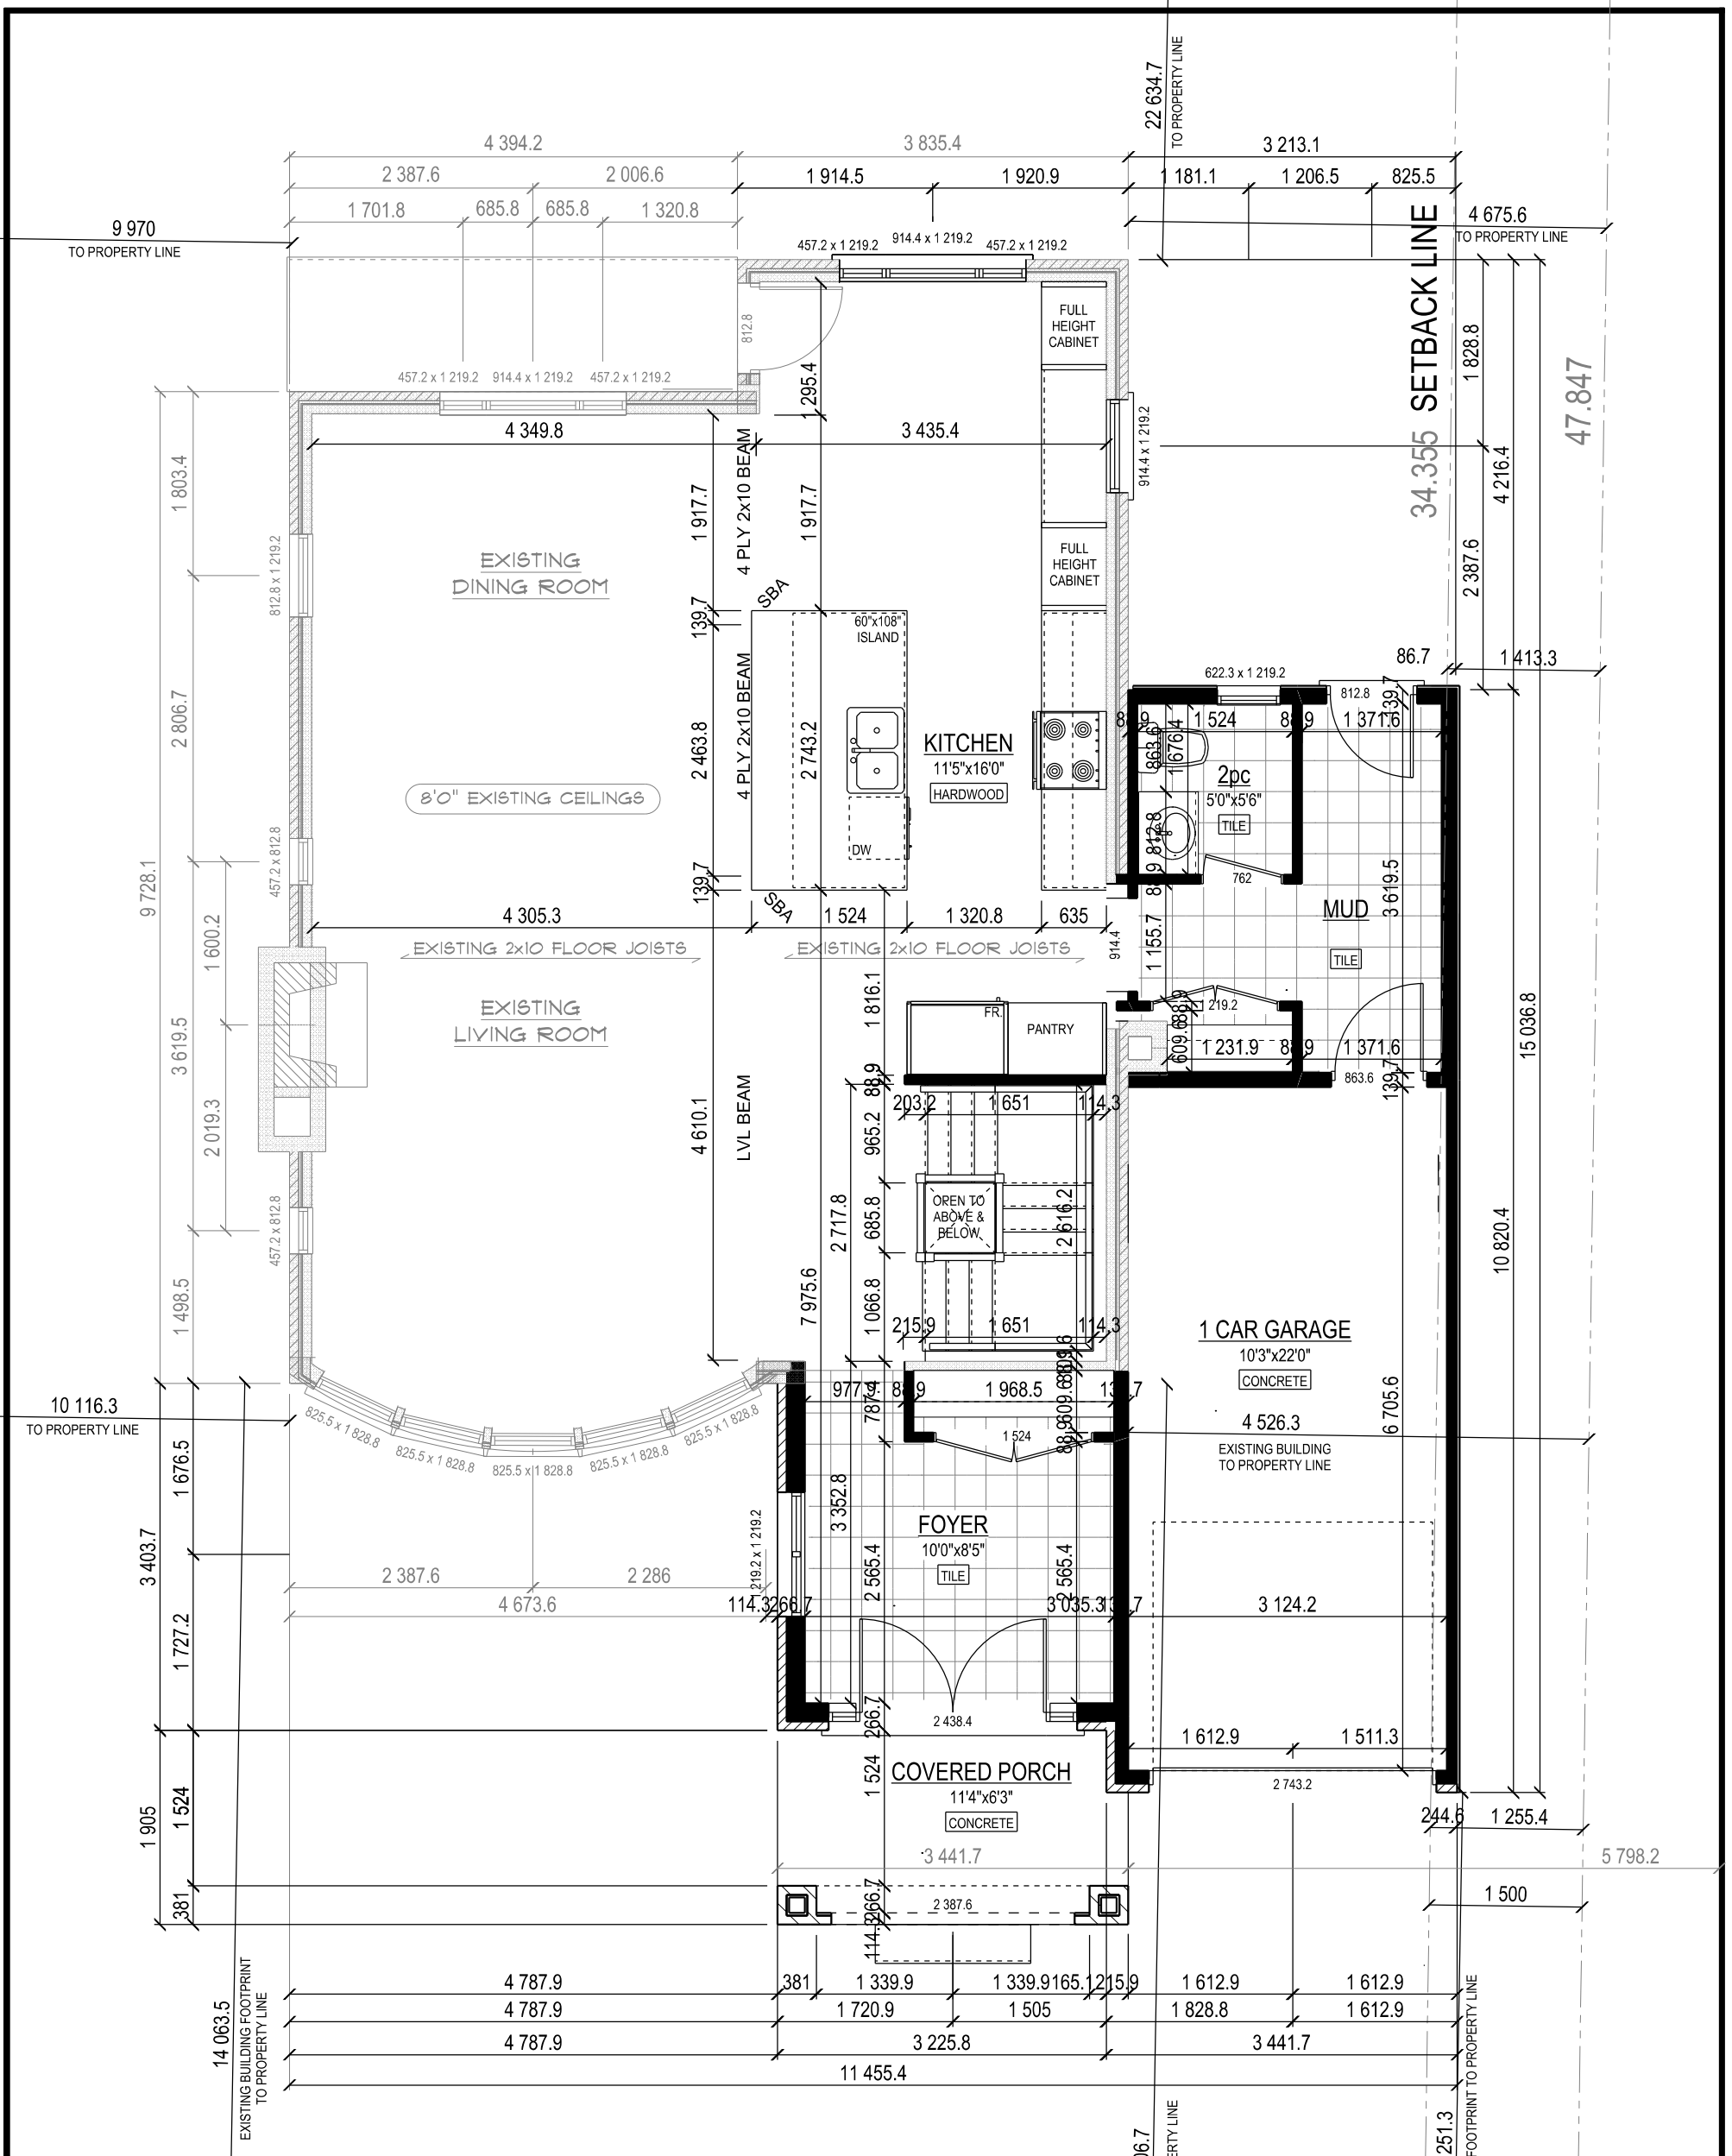

MAIN FLOOR PLAN PROPOSED




SCALE 1:64
 DESIGNER CARRIE HAFNER
 PROJECT MANAGER TOM KEATING

CAKO
 2 EDGEHILL DR.
 GUELPH, ON

REV. 11/28/2019
 DATE OCTOBER.24.2019
 PROJECT TYPE NEW BUILD

CLIENT'S INITIALS
 BUILDER'S INITIALS

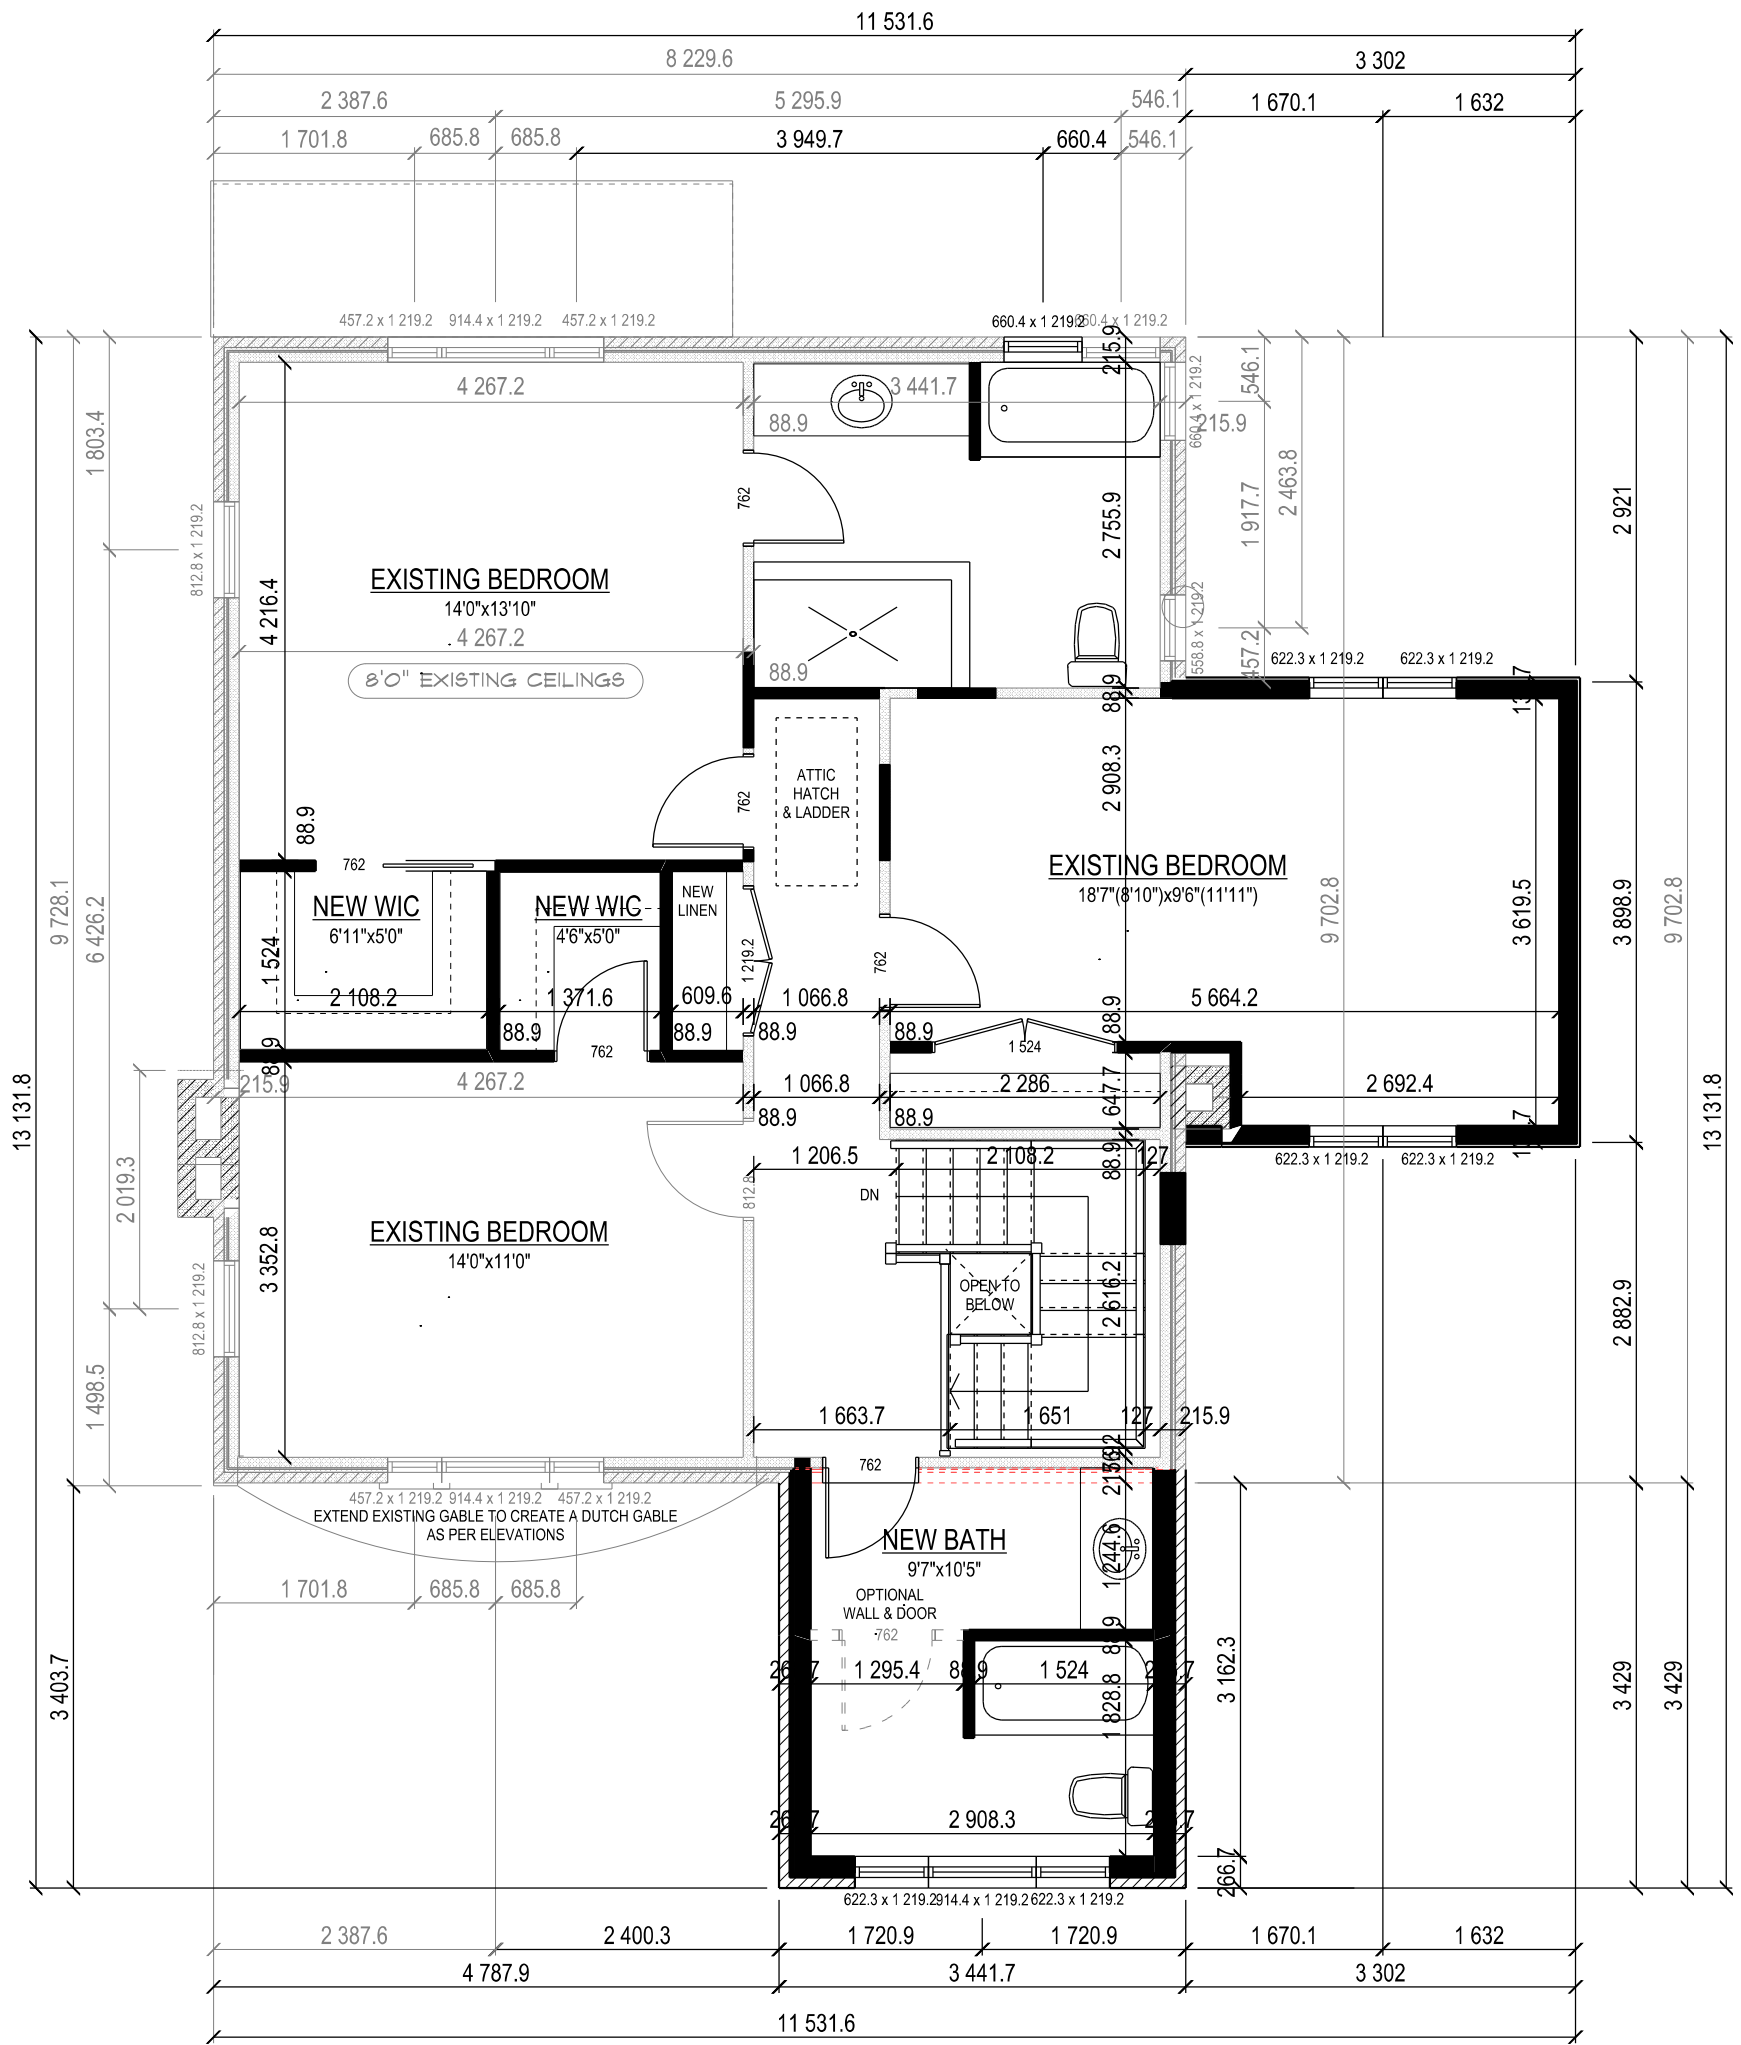

2ND FLOOR PLAN PROPOSED



SCALE	1:64
DESIGNER	CARRIE HAFNER
PROJECT MANAGER	TOM KEATING

CAKO
2 EDGEHILL DR.
GUELPH, ON

REV.	11/28/2019
DATE	OCTOBER.24.2019
PROJECT TYPE	NEW BUILD

CLIENT'S INITIALS		BUILDER'S INITIALS	
--------------------------	--	---------------------------	--

PROPERTY LINE

Approximate Building Height
10116.3

Top of Plate

1 819.3

Top of Plate

2 438.4

Top of Plate

295.3

Top of Plate

2 438.4

Top of Subfloor

295.3

Top of Foundation

Approximate Grade

2 438.4

Top of Footing

7 277

EXISTING CONSTRUCTION | NEW CONSTRUCTION

REQUIRED SETBACK
MINOR VARIANCE

1 500
244.6 1 255.4

PROPERTY LINE

Top of Plate

1 819.3

Top of Plate

2 438.4

Top of Plate

Top of Plate

2 438.4

Top of Subfloor

Top of Foundation

2 438.4

Top of Footing



FRONT ELEVATION
PROPOSED

BUILDER'S INITIALS

CLIENT'S INITIALS

REV. 11/28/2019

DATE OCTOBER, 24, 2019

PROJECT TYPE
NEW BUILD


CAKO
2 EDGEHILL DR.
GUELPH, ON

SCALE 1:64

DESIGNER CARRIE HAFNER


PROJECT MANAGER
TOM KEATING



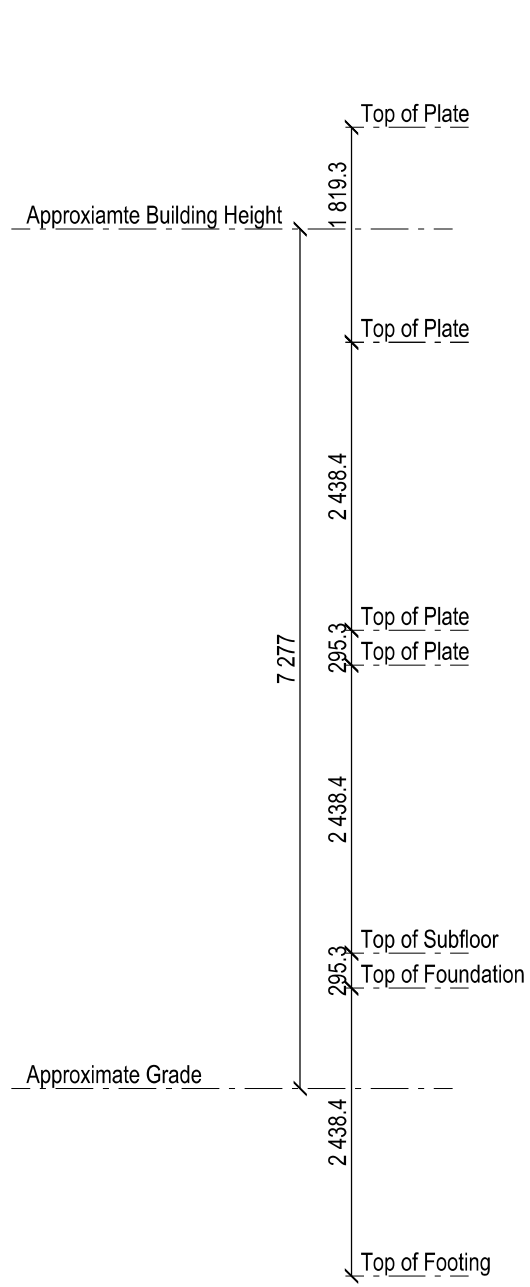


PROPERTY LINE
 MINOR VARIANCE
 REQUIRED SETBACK
 1500
 1413.3
 86.7

NEW CONSTRUCTION EXISTING CONSTRUCTION

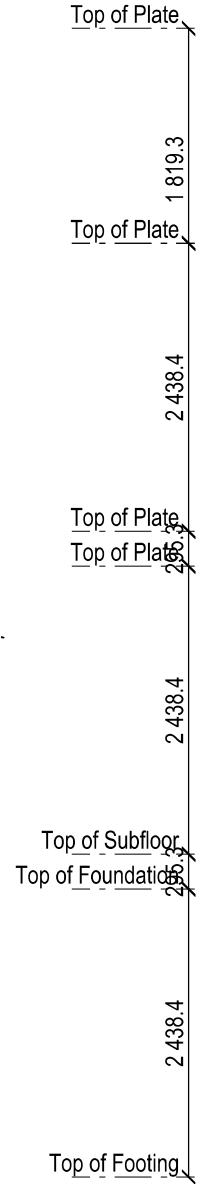

REAR ELEVATION
PROPOSED

	SCALE 1:64 DESIGNER CARRIE HAFNER PROJECT MANAGER TOM KEATING	CAKO 2 EDGEHILL DR. GUELPH, ON		REV. 11/28/2019 DATE OCTOBER, 24, 2019 PROJECT TYPE NEW BUILD	CLIENT'S INITIALS BUILDER'S INITIALS
---	---	---	--	---	---

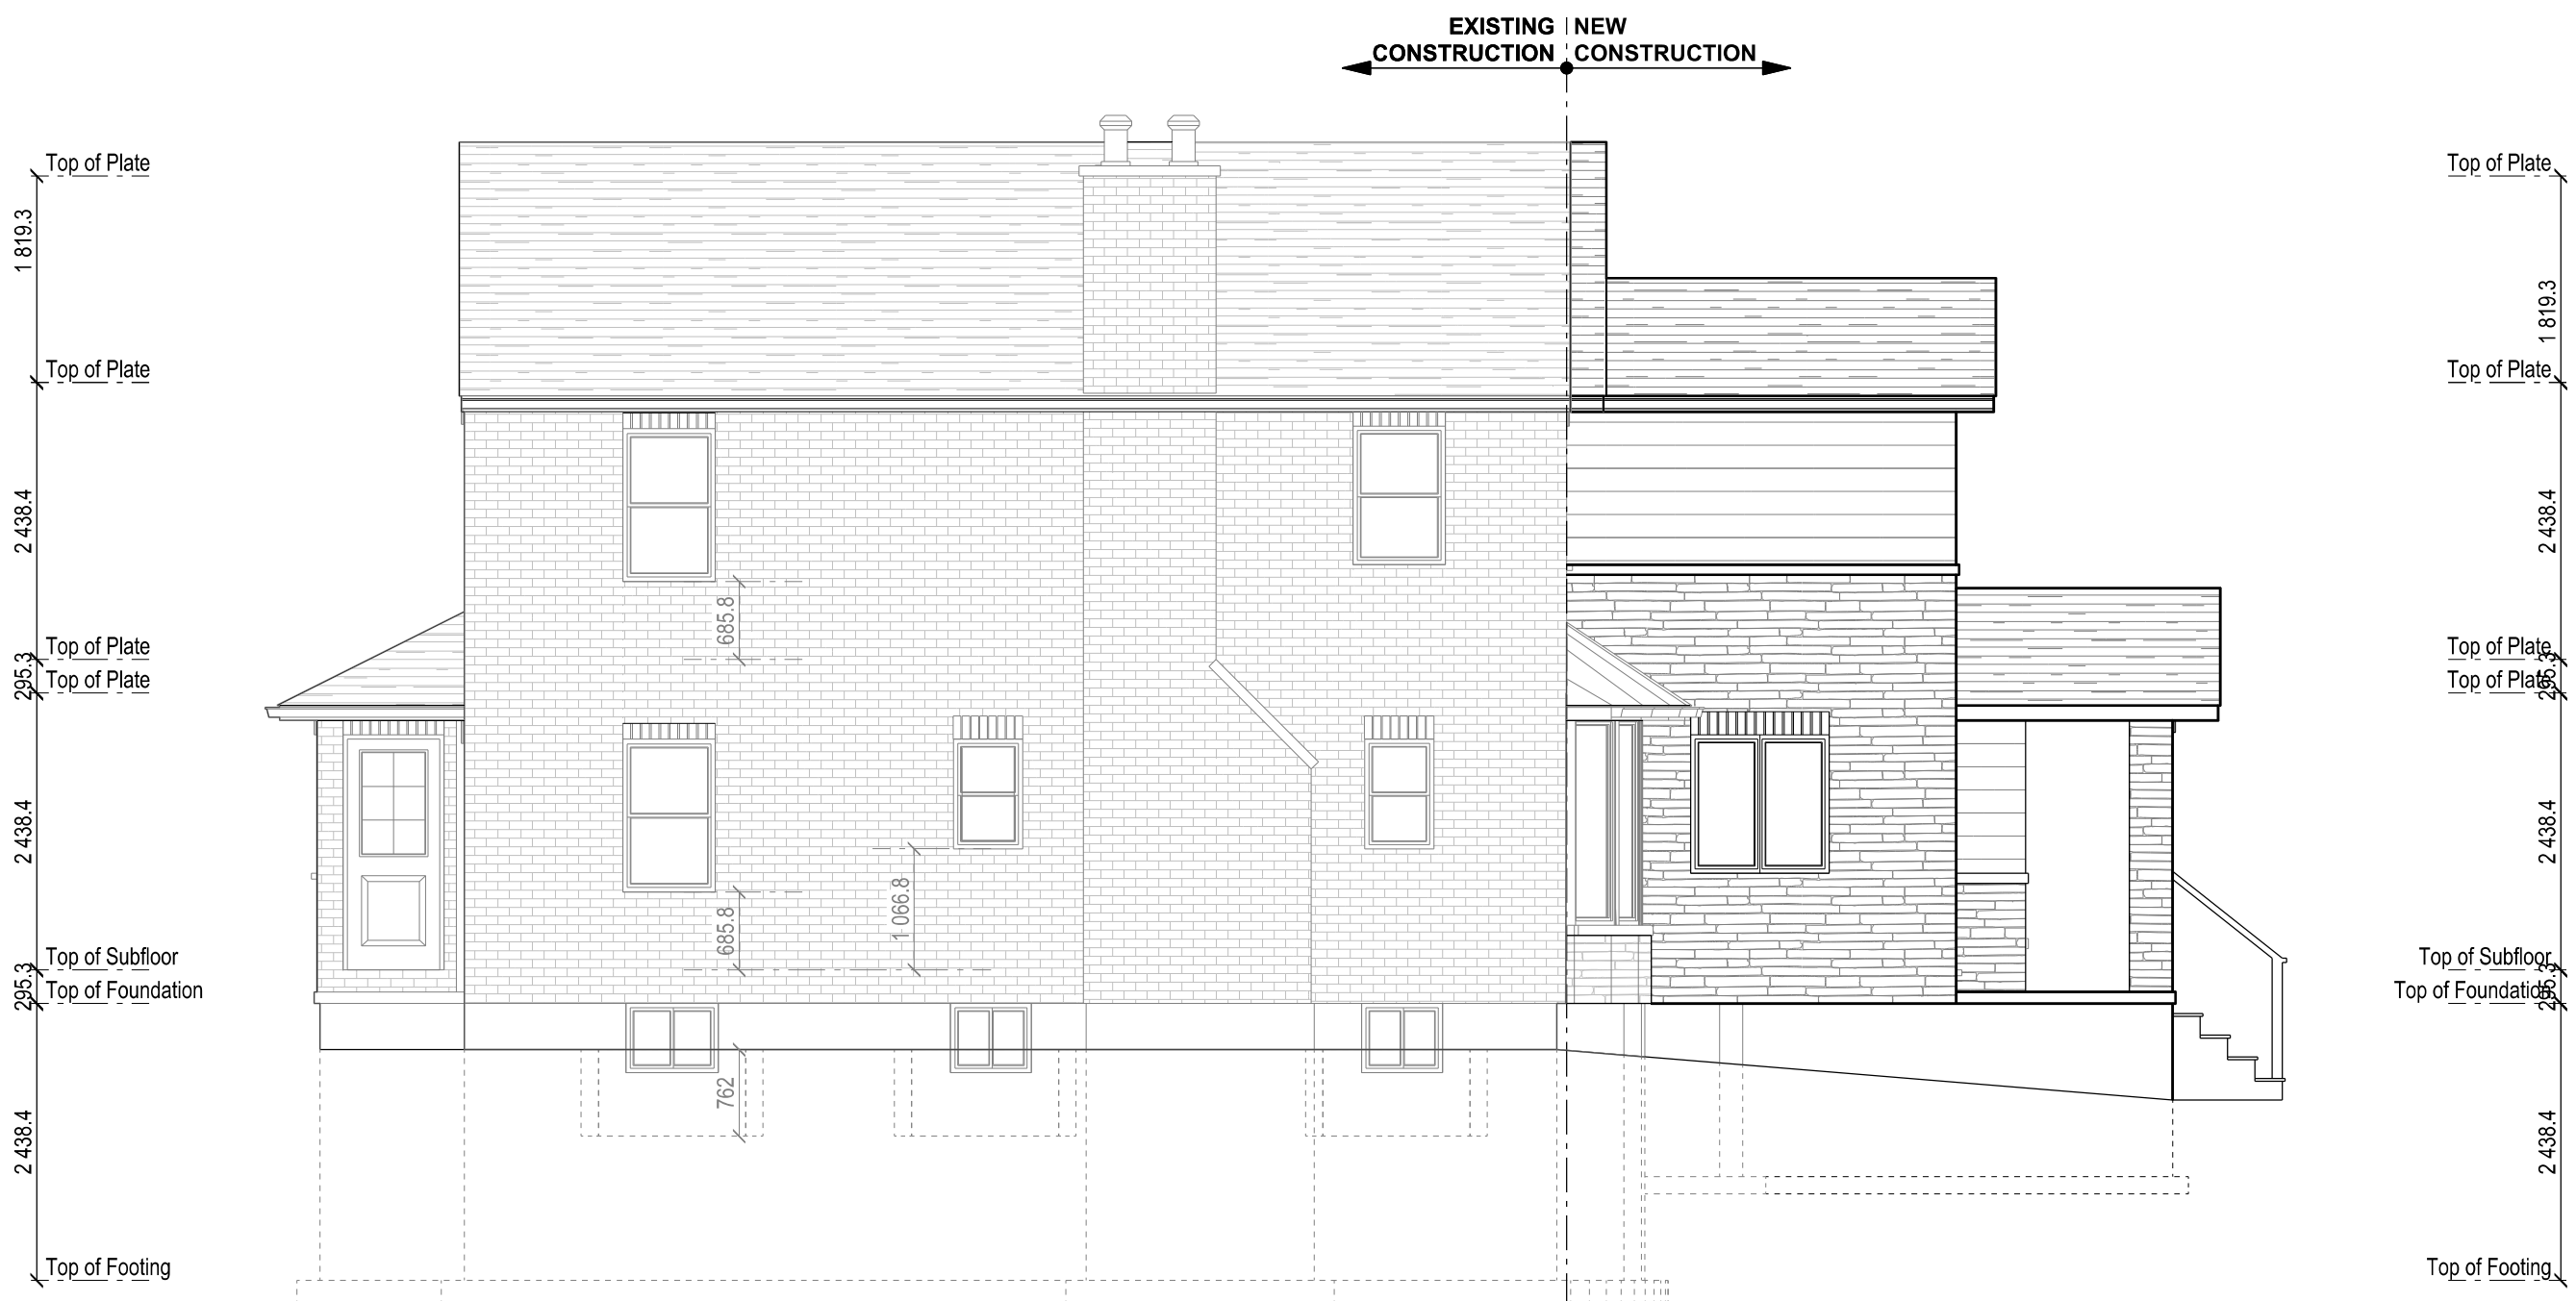

LEFT ELEVATION
PROPOSED




SCALE 1:64
 DESIGNER CARRIE HAFNER
 PROJECT MANAGER TOM KEATING

CAKO
2 EDGEHILL DR.
GUELPH, ON

REV. 11/28/2019
 DATE OCTOBER.24.2019
 PROJECT TYPE NEW BUILD

CLIENT'S INITIALS
 BUILDER'S INITIALS

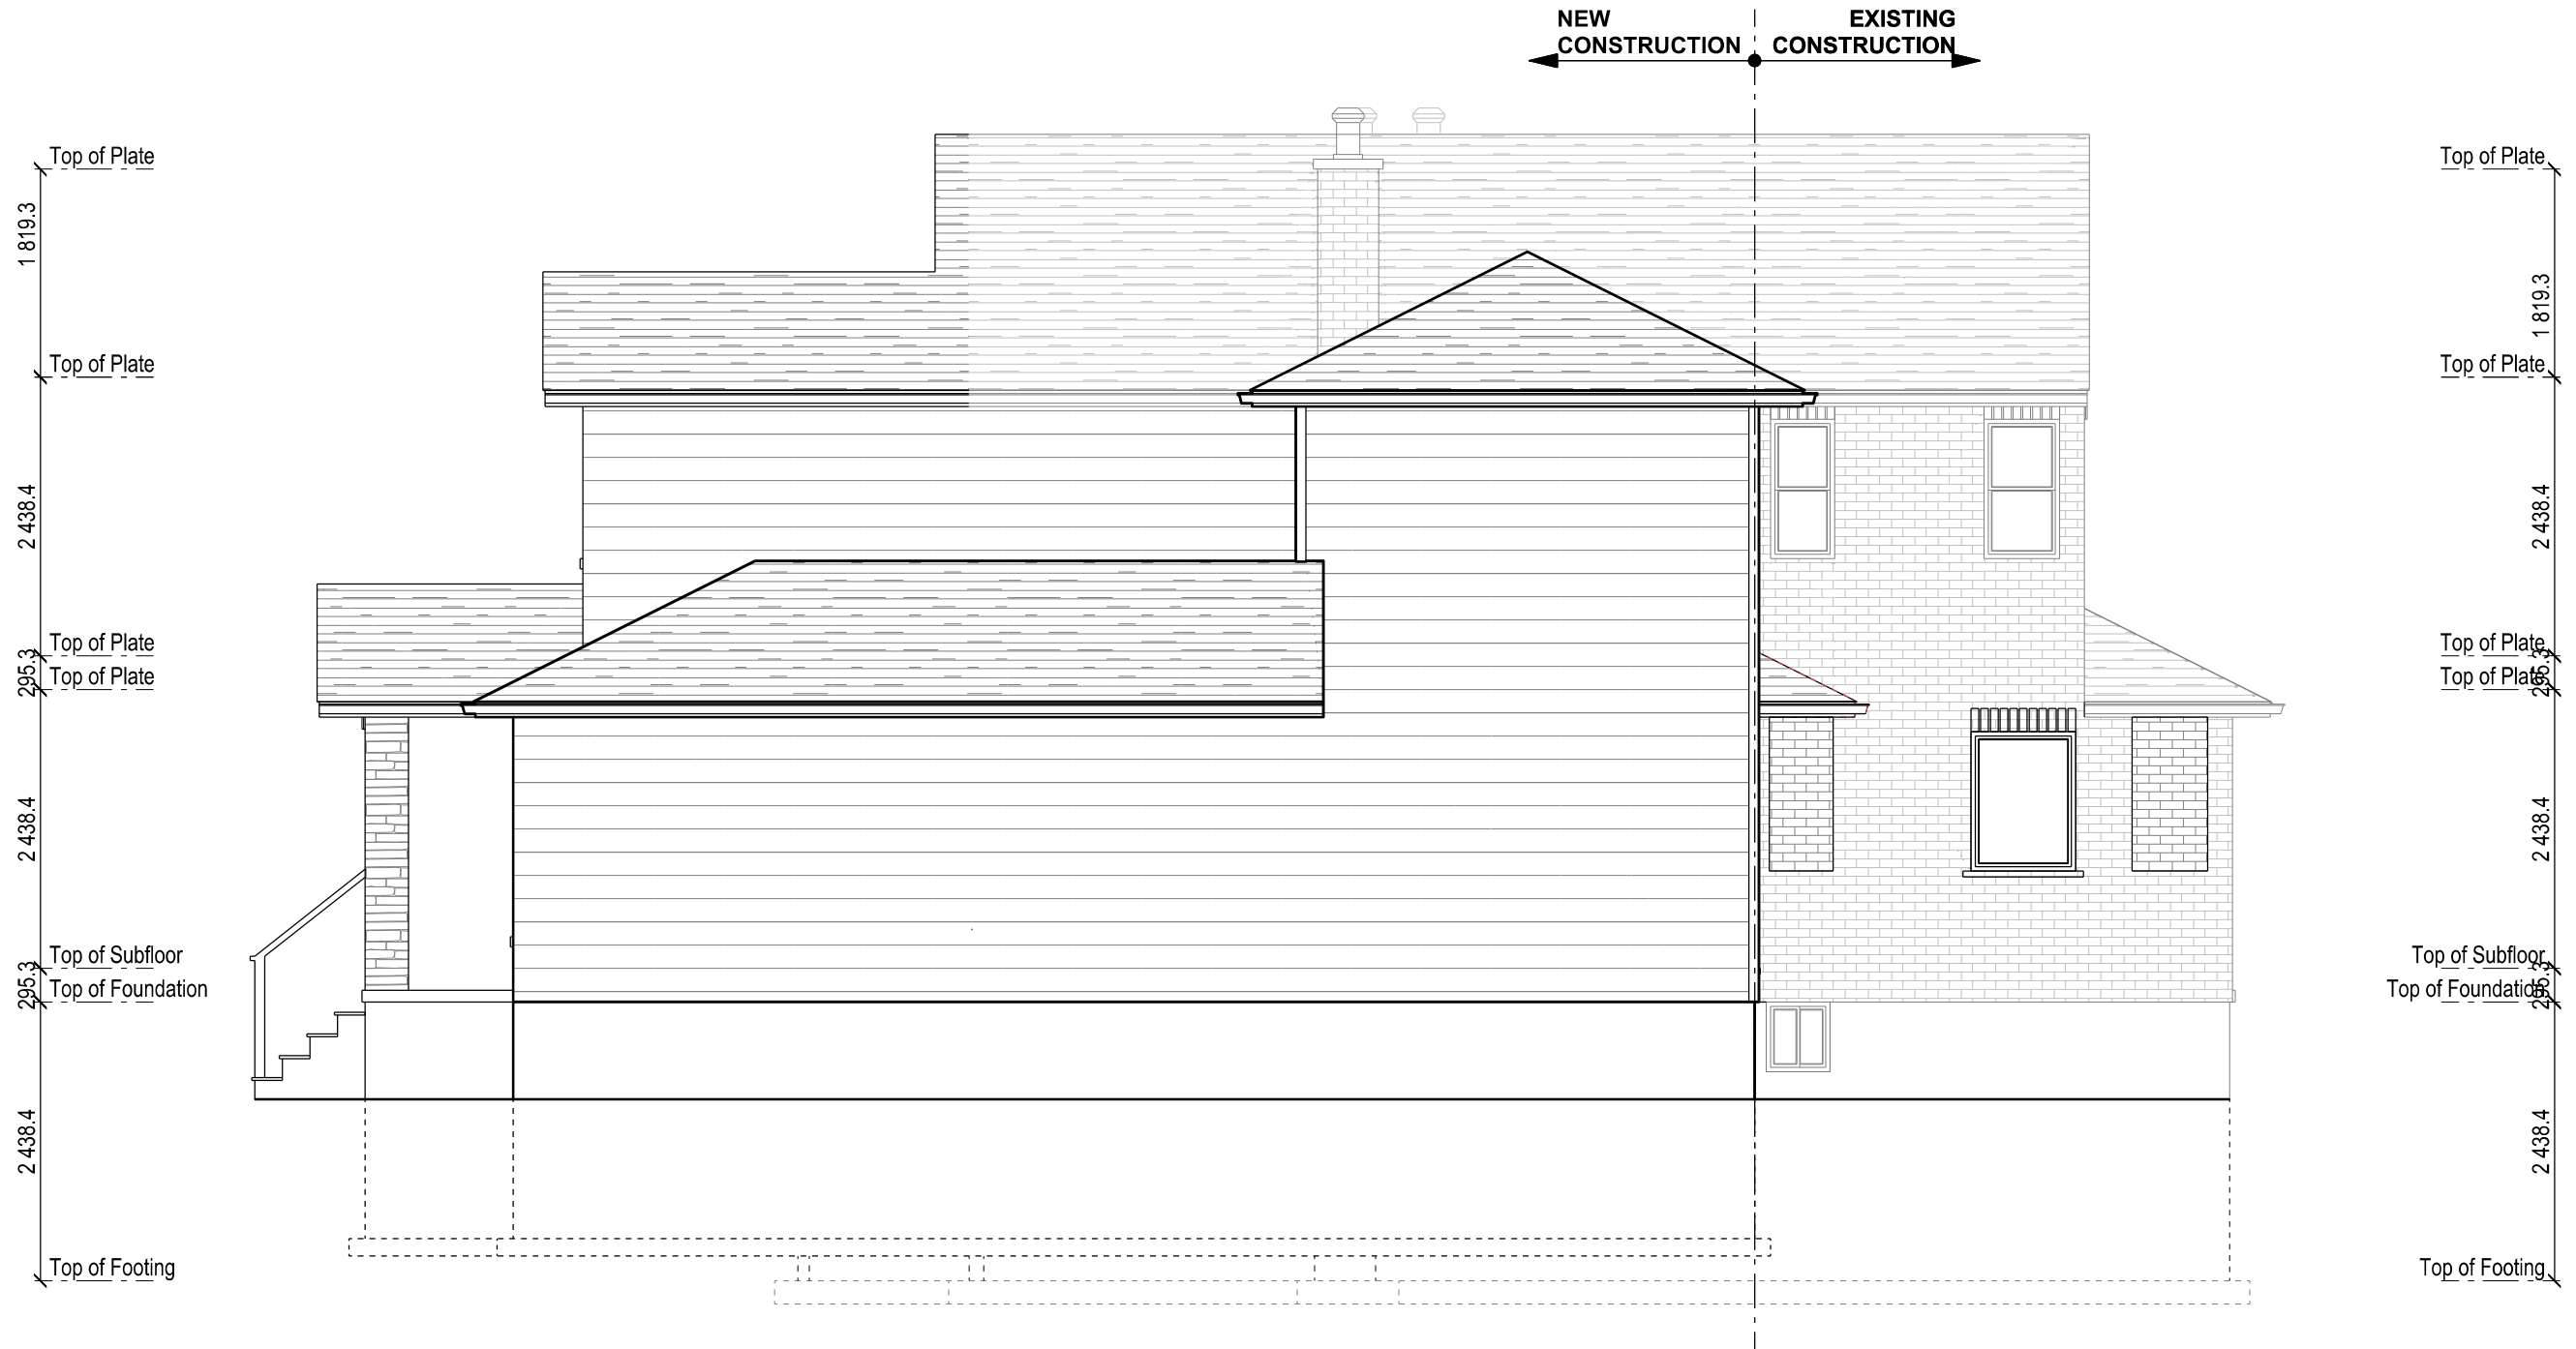

RIGHT ELEVATION
PROPOSED



SCALE 1:64
 DESIGNER CARRIE HAFNER
 PROJECT MANAGER TOM KEATING

CAKO
2 EDGEHILL DR.
GUELPH, ON

REV. 11/28/2019
 DATE OCTOBER 24, 2019
 PROJECT TYPE NEW BUILD

CLIENT'S INITIALS

BUILDER'S INITIALS