


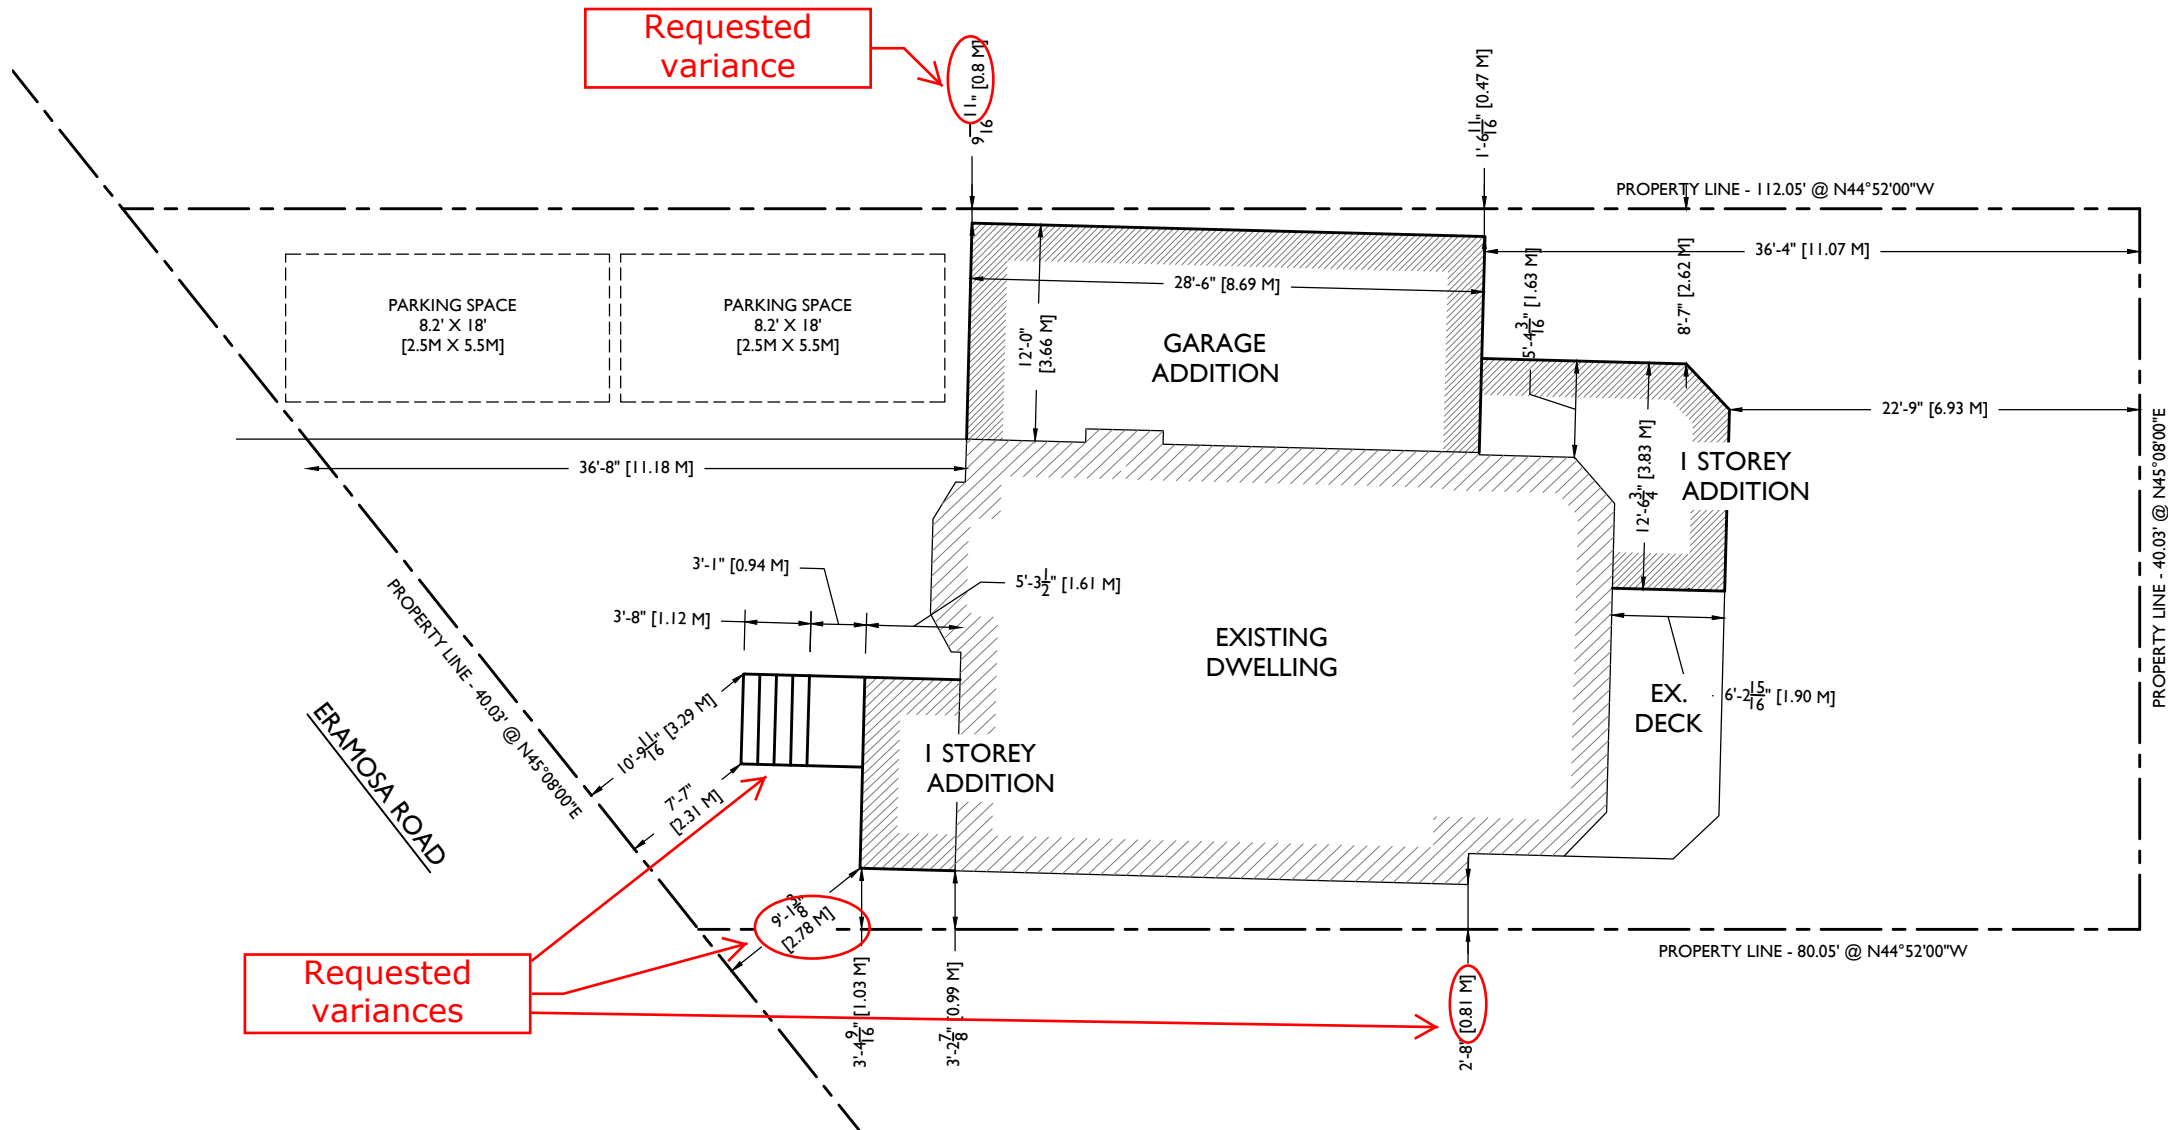

GENERAL NOTES:

1. ALL EXISTING DIMENSIONS TO BE CONFIRMED BY THE CONTRACTOR PRIOR TO CONSTRUCTION & PRODUCTION OF PREFABRICATED PRODUCTS SUCH AS PRE-ENGINEERED WOOD TRUSSES. THE DESIGNER MUST BE NOTIFIED OF ANY MAJOR DISCREPANCIES BEFORE WORK COMMENCES
2. ALL CONSTRUCTION TO CONFORM WITH THE LATEST VERSION OF THE ONTARIO BUILDING CODE.

VERSIONS

#	DATE	DESCRIPTION
1	4-12-2021	INITIAL DESIGN
2	8-24-2021	ADD GARAGE



SITE PLAN
SCALE : 3/32" = 1'-0"

HOUSE ADDITION
PROJECT ADDRESS: 155 ERAMOSA RD
GUELPH, ON

SADIE FORD

CLIENT

SP1