


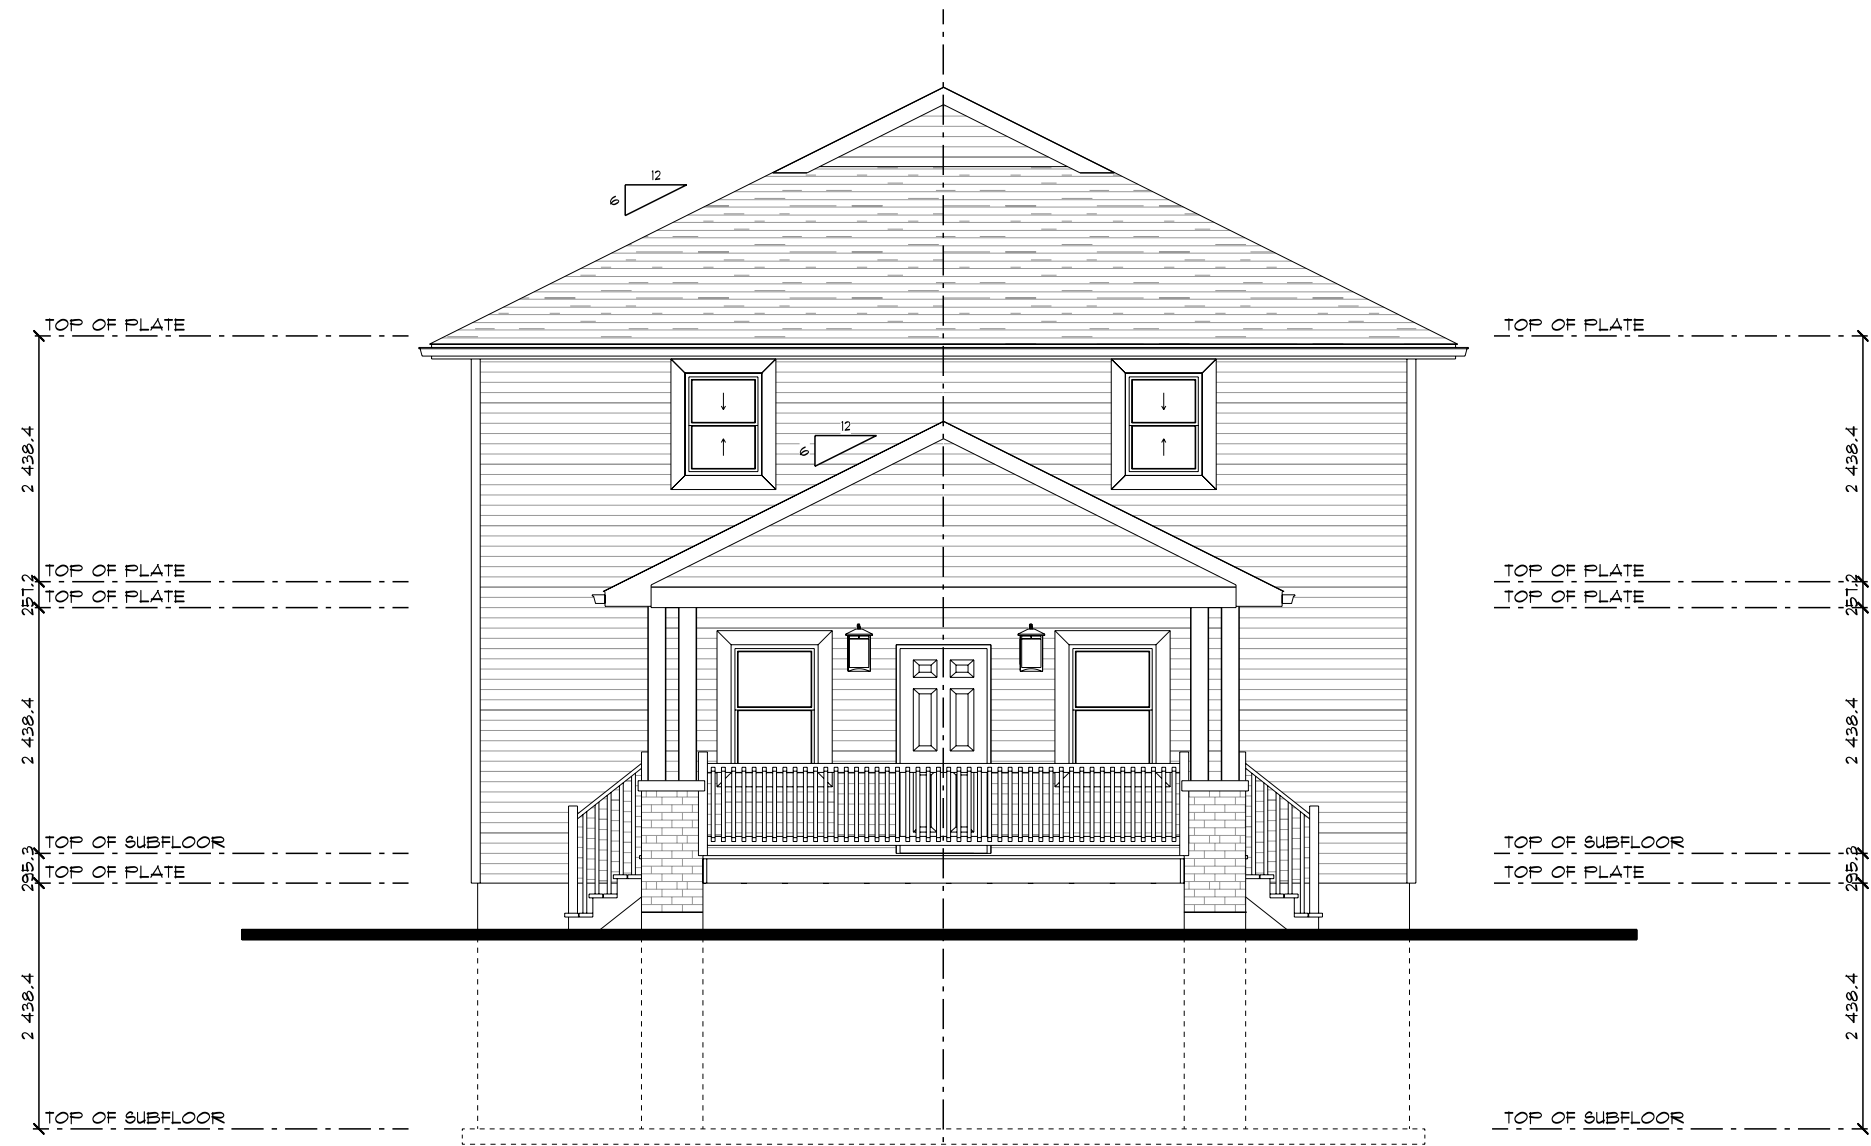


THE CASSAR RESIDENCE
43 NOTTINGHAM STREET,
GUELPH, ONTARIO
FRONT ELEVATION

THE CASSAR RESIDENCE
41 NOTTINGHAM STREET,
GUELPH, ONTARIO
FRONT ELEVATION

SCALE: 1:15
PLOT DATE: May 8, 2022

William Spira
R. Tech. Architect
ARCHITECTURAL ILLUSTRATION & DESIGN

53 Pleasant Road, Guelph, Ontario, Canada N1E 3Z5
tel: 519.822.5587 fax: 519.822.6062 email: billspira@sympatico.ca

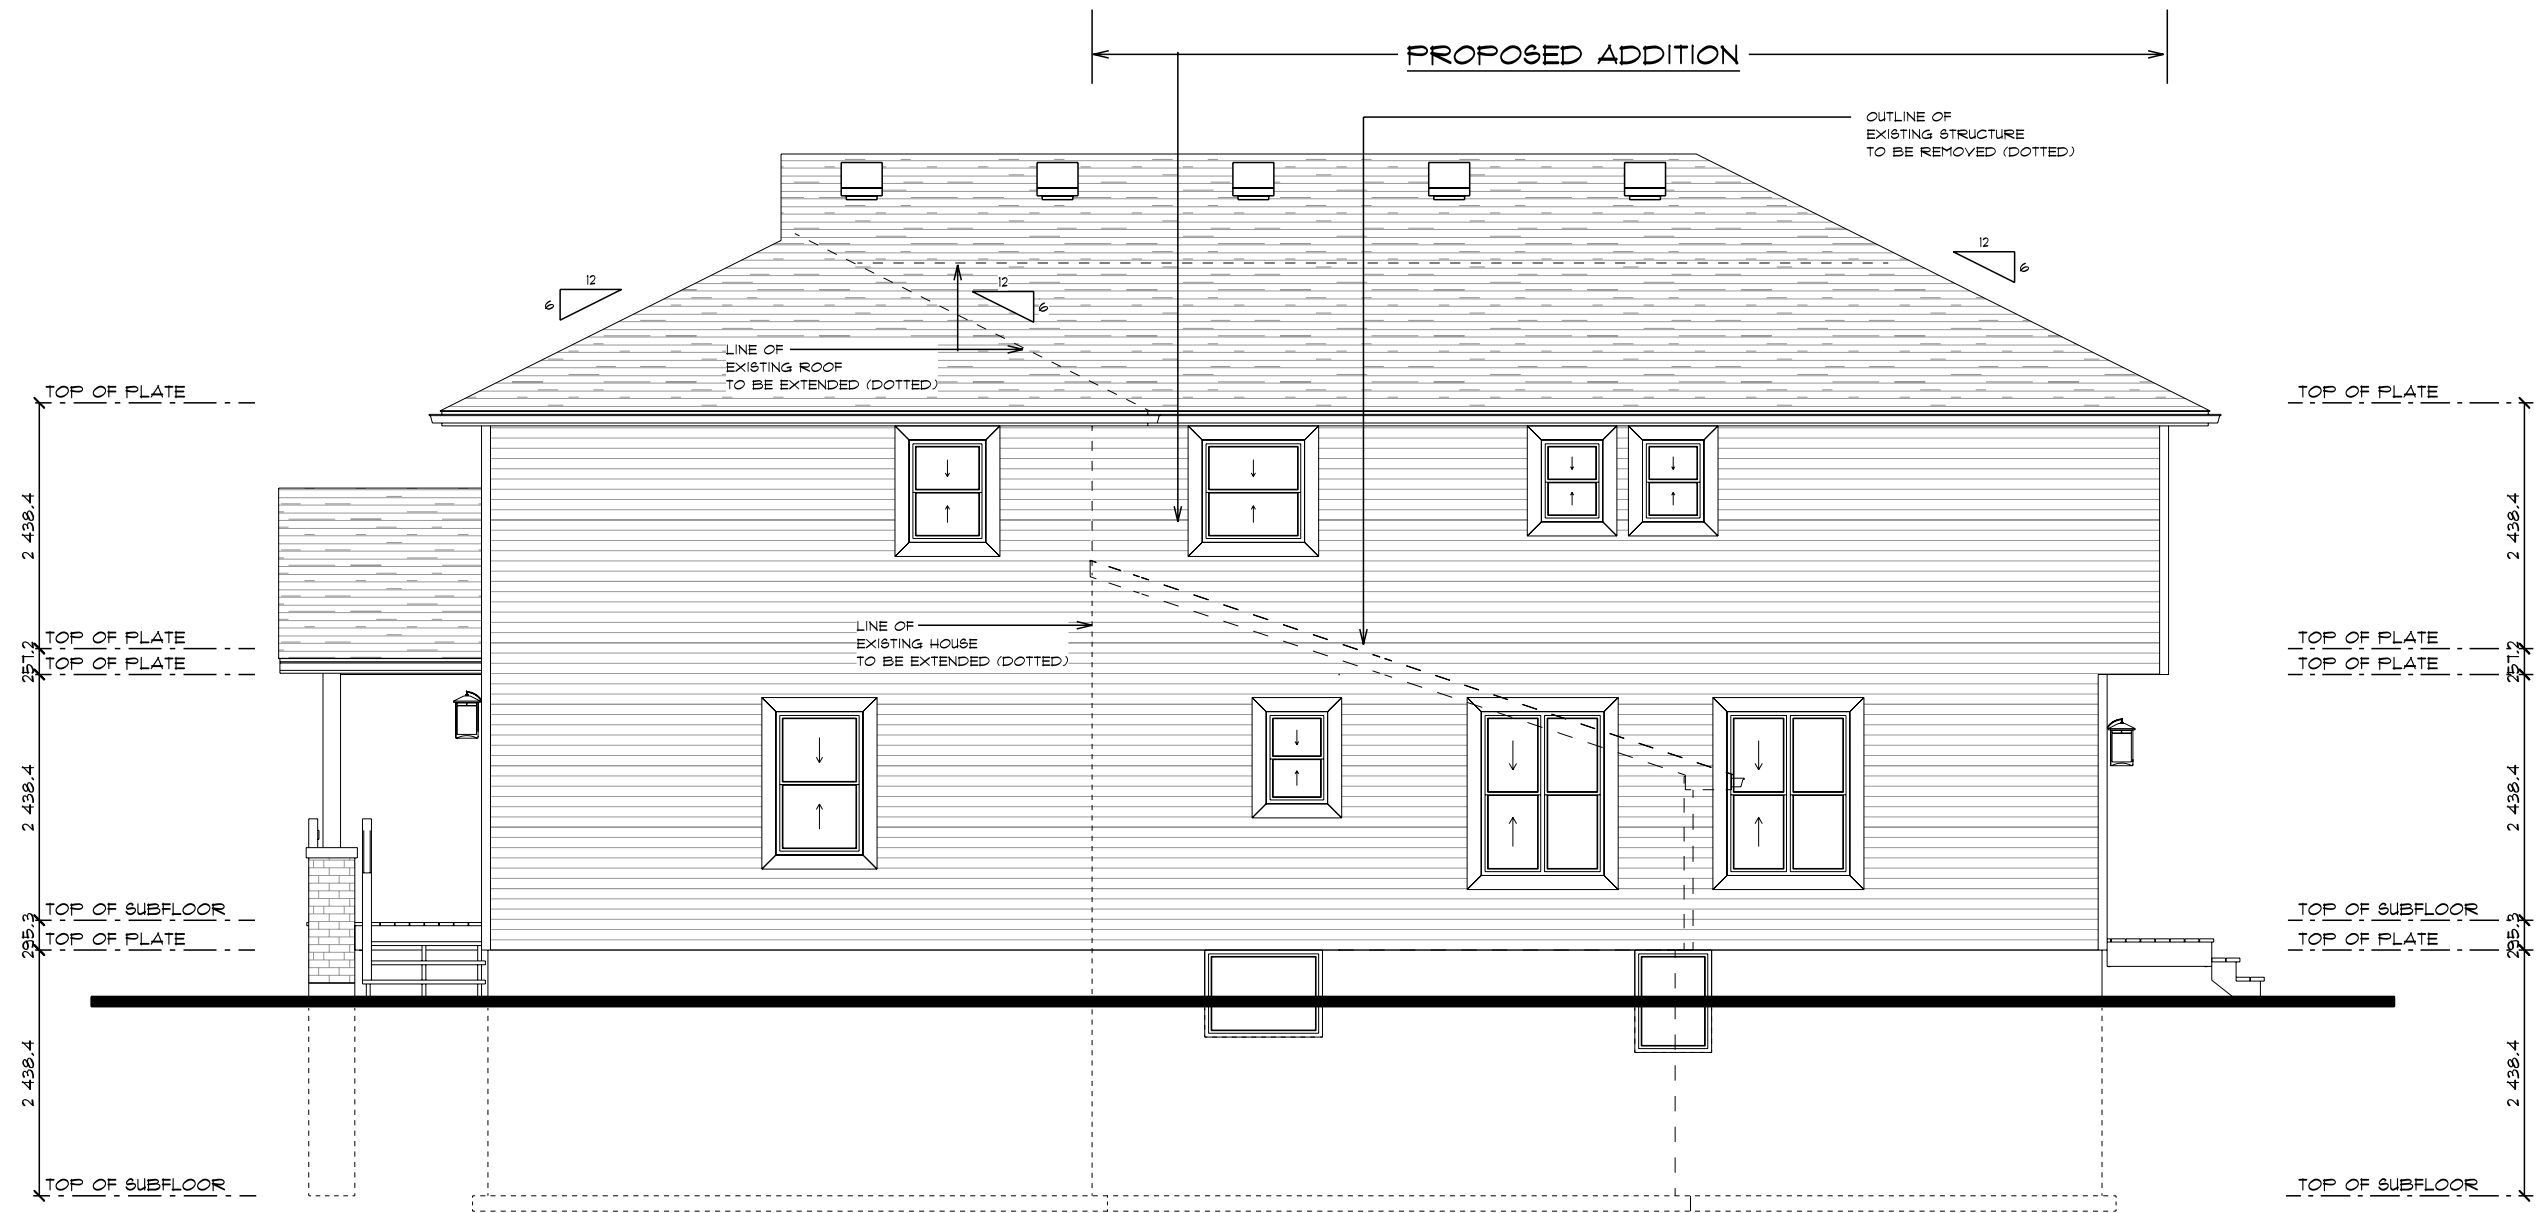

THE CASSAR RESIDENCE
 41 NOTTINGHAM STREET,
 GUELPH, ONTARIO
 RIGHT SIDE ELEVATION

SCALE: 1:15
 PLOT DATE: May 8, 2022

William Spira
 ARCHITECTURAL ILLUSTRATION & DESIGN

53 Pleasant Road, Guelph, Ontario, Canada N1E 3Z5
 tel: 519.822.5687 fax: 519.822.8062 email: billspira@sympatico.ca




THE CASSAR RESIDENCE
43 NOTTINGHAM STREET,
GUELPH, ONTARIO
LEFT SIDE ELEVATION

SCALE: 1:15
PLOT DATE: May 8, 2022



53 Pleasant Road, Guelph, Ontario, Canada N1E 3Z5
tel: 519.822.5687 fax: 519.822.6062 email: billspira@sympatico.ca

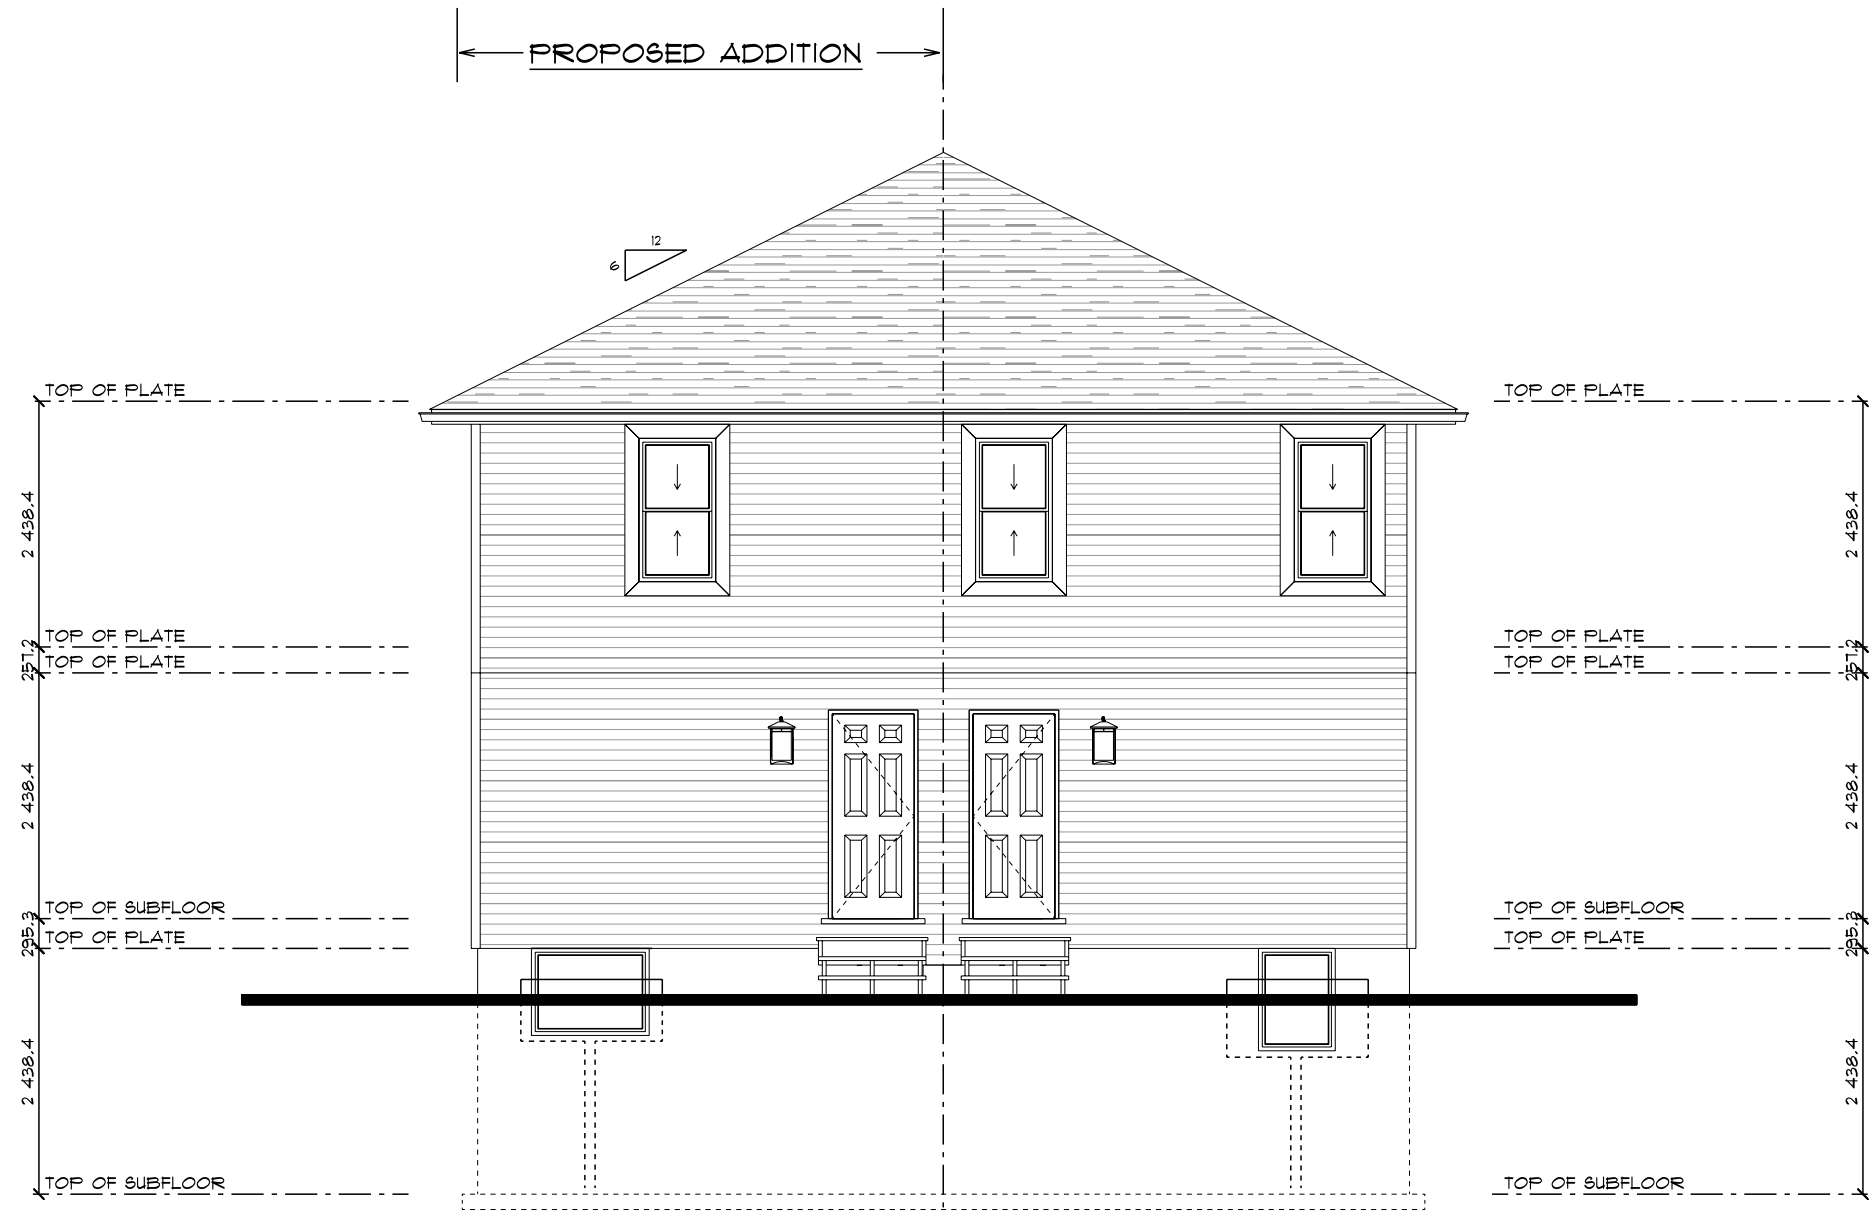

THE CASSAR RESIDENCE
41 NOTTINGHAM STREET,
GUELPH, ONTARIO
REAR ELEVATION

THE CASSAR RESIDENCE
43 NOTTINGHAM STREET,
GUELPH, ONTARIO
REAR ELEVATION

SCALE: 1:15
PLOT DATE: May 8, 2022

William Spira
R. Tech. Architect
ARCHITECTURAL ILLUSTRATION & DESIGN

53 Pleasant Road, Guelph, Ontario, Canada N1E 3Z5
tel: 519.822.5587 fax: 519.822.6962 email: billspira@sympatico.ca