


Attachment 8: Original Conceptual Site Plan

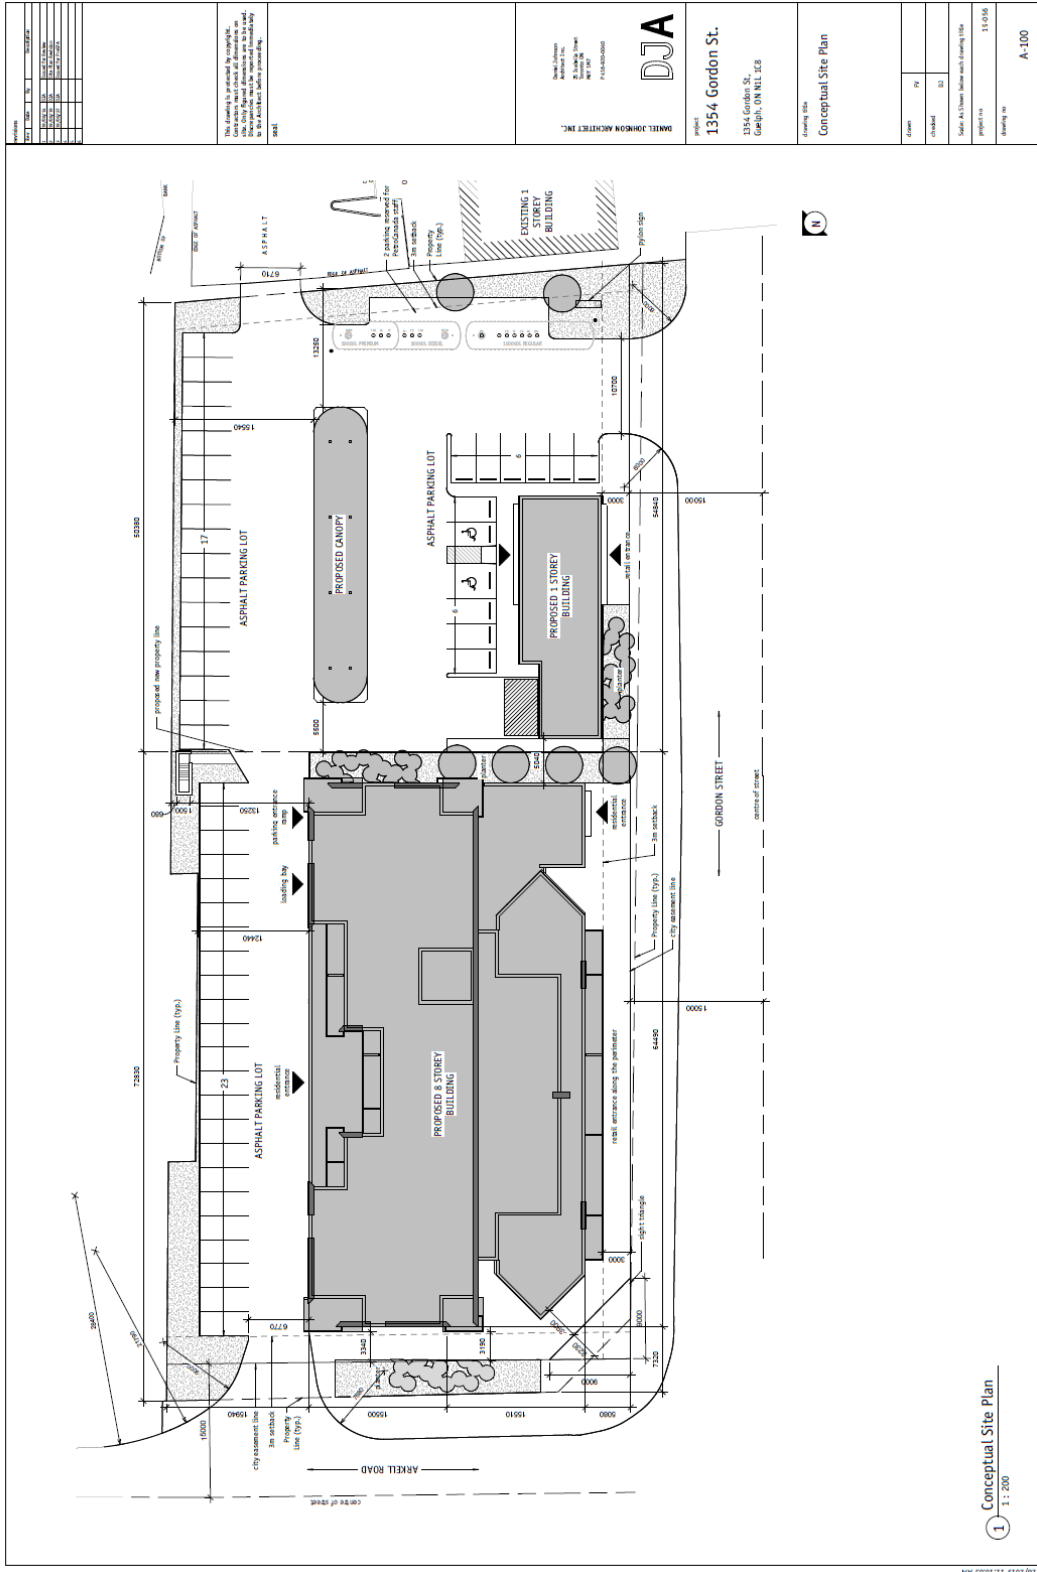

NO.	DATE	BY	REVISION
1	11/15/2019	MM	ISSUE FOR PERMITTING
2	11/15/2019	MM	ISSUE FOR PERMITTING
3	11/15/2019	MM	ISSUE FOR PERMITTING
4	11/15/2019	MM	ISSUE FOR PERMITTING
5	11/15/2019	MM	ISSUE FOR PERMITTING

This document is prepared by the architect for the client's use only. It is not to be used for construction or other purposes without the written consent of the architect. The architect shall not be responsible for any errors or omissions in this document.

DJA
 DANIEL JOHNSON ARCHITECT INC.
 11111 15th Avenue S.W.
 Suite 100
 Richmond, BC V6V 2G9
 Tel: 604-273-1111
 Fax: 604-273-1112

PROJECT
1354 Gordon St.
 1354 Gordon St.
 Guelph, ON N1L 1C8

Drawing Title
Conceptual Site Plan

Author	MM
Checked	MM
Scale	As Shown (Refer to Drawing Title)
Project No.	110166
Sheet No.	A-100

1 Conceptual Site Plan
 1:1,200