

# Attachment-2 Sign Variance Drawings

**Remove and Scrap existing MB.**  
Sign 2 & 3 - Install new hardwired DMB on existing base.

**Remove and Scrap existing PS.**  
Sign 1 - Install new hardwired DPS on existing base.

STRUCTURE, ELECTRICAL ELEVATION

**Legend:**

- new DMB (digital menu board)
- new DPS (digital presell)

**Note:** All existing non digital menu boards and speaker post will be removed.

**Proposed Scenario: 1A**

FRONT ELEVATION  
**DRIVE THRU DIRECTIONAL SIGN DETAIL**

#221

DRIVE THRU EXIT

EAST FACE

**DRIVE-THRU EXIT SIGN**

#225

Please be a good neighbour dont litter

WEST FACE

#203

Tim Hortons DRIVE THRU

SOUTH FACE

#214

Tim Hortons

NORTH FACE

**DRIVE-THRU ENTRANCE SIGN**

TDL STANDARD DETAILS HAVE BEEN DESIGNED BY OTHERS

NO.	DATE	BY	CHKD.
	JUN 21		

158 Clair Road East, Ouelph ON  
Store #108377


**Tim Hortons**  
Signage Details

16 3795

**SD-1**

# Attachment-2 Sign Variance Drawings (continued)

S/s Digital Pre-Sale Board  
 Scale: 3/4" = 1'-0"

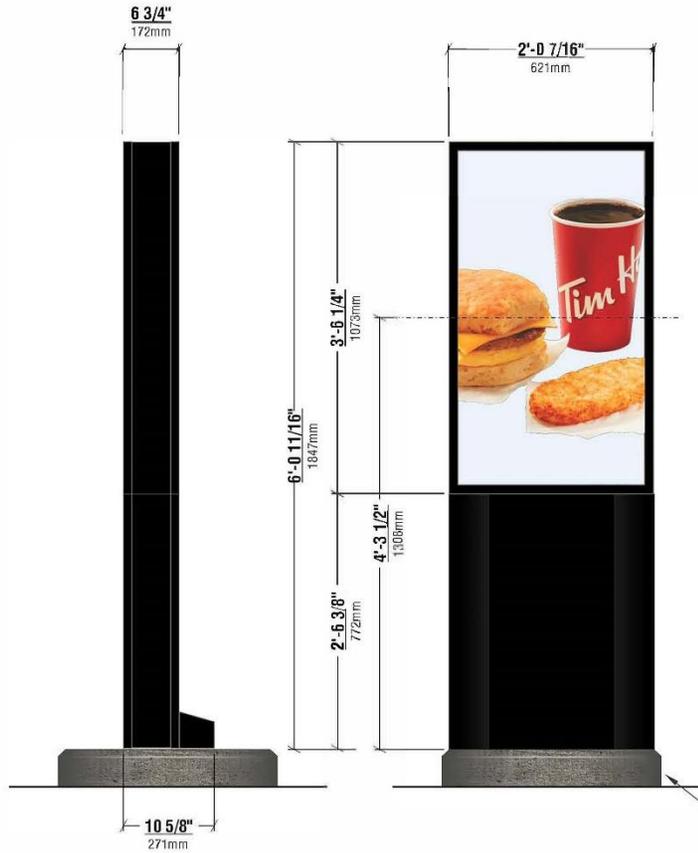

### Material Specifications

1. Internal frame materials: Steel, powder coated Pantone 425 ( Matte Grey )
2. External covers: Aluminum power coated Pantone 2479CP ( Matte Black )
3. External perimeter trim: Aluminum power coated Pantone 425 ( Matte Grey )
4. Digital display equipment: Samsung outdoor display model OH46F

### Power & Data Requirements

1. Power supply: 120v Single Phase 60HZ 20A
2. Data feed: CAT6 cable with RJ45 Termination

TOTAL CABINET AREA = .67m2

Drawing No.  
**OM46F - Single Display**

Electrical Requirements

120v

**Sign 1**

**Structural Reference:**  
**TIMS\_-MB106577.150A1**

May 21, 2020 8:21 AM

B. Gage  
 REVISED DIMS TO STRUCTURAL

Preliminary Artwork

Approved for Production



**PRIDE SIGNS**

REGISTRATION IS THE PROPERTY OF PRIDE SIGNS LTD. AND IS NOT TO BE USED IN WHOLE OR IN PART WITHOUT WRITTEN CONSENT FROM PRIDE SIGNS LTD. © 2019  
 255 PINEBUSH ROAD CAMBRIDGE ONTARIO CANADA TEL: 519-622-4040 FAX: 519-622-4031 WWW.PRIDESIGNS.COM




DRAWN BY: T. Dodge  
 DATE: October 31, 2019

Graphic rendition is representative of specific signage. Colour / dimensional / material details should be verified with reference drawing specifications. Pride Signs Ltd. is not responsible for inherent variations caused by display and / or print variations.

# Attachment-2 Sign Variance Drawings (continued)

S/s Digital Menu Board  
Scale: 3/4" = 1'-0"

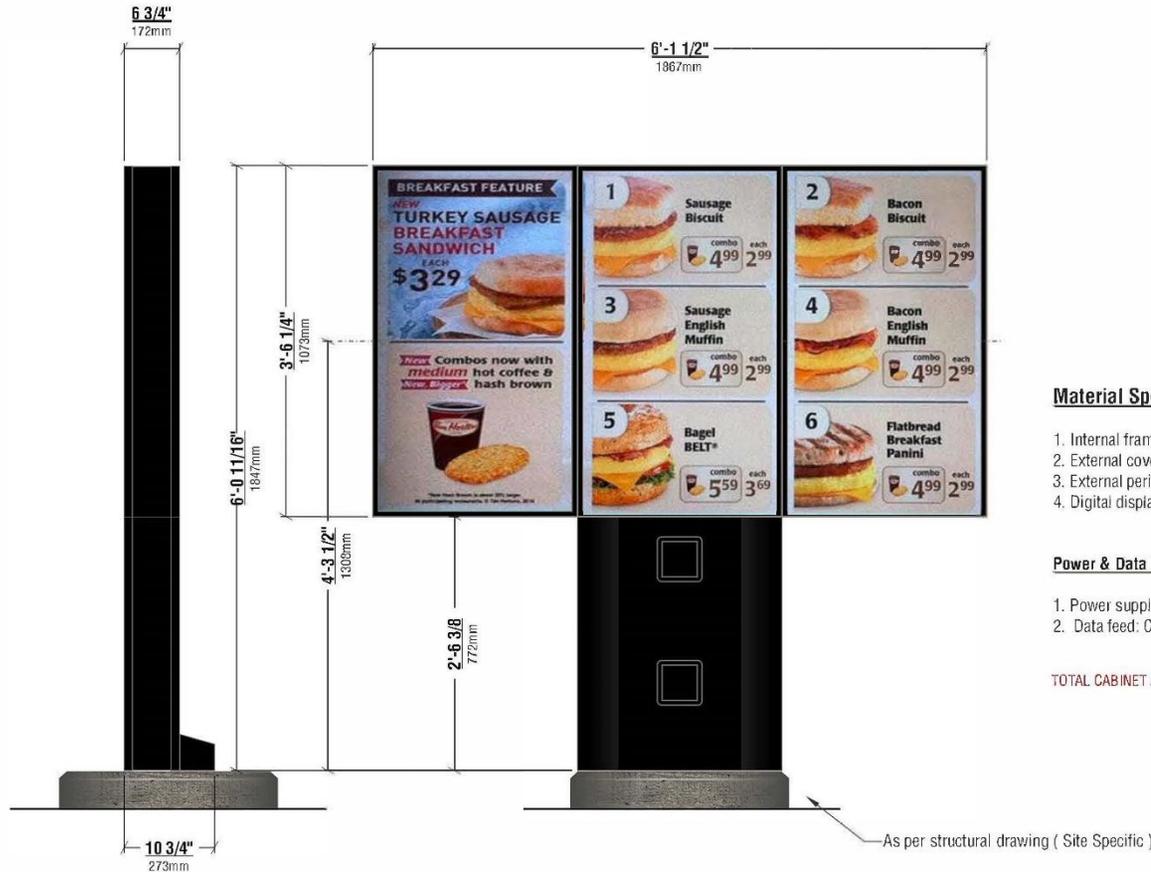

Drawing No.  
**OM46F - Triple Display**

Electrical Requirements  
**120V**

**Sign 2**

Structural Reference:  
**TIMS\_-MB106577.150B1**

### Material Specifications

1. Internal frame materials: Steel, powder coated Pantone 425 ( Matte Grey )
2. External covers: Aluminum power coated Pantone 2479CP ( Matte Black )
3. External perimeter trim: Aluminum power coated Pantone 425 ( Matte Grey )
4. Digital display equipment: Samsung outdoor display model OH46F (3)

### Power & Data Requirements

1. Power supply: 120v Single Phase 60HZ 20A
2. Data feed: CAT6 cable with RJ45 Termination

TOTAL CABINET AREA = **2.00m<sup>2</sup>**

May 21, 2020 8:23 AM  
B Guse  
REVISED DIMS TO STRUCTURAL

Preliminary Artwork  
 Approved for Production