


# McCANN STREET

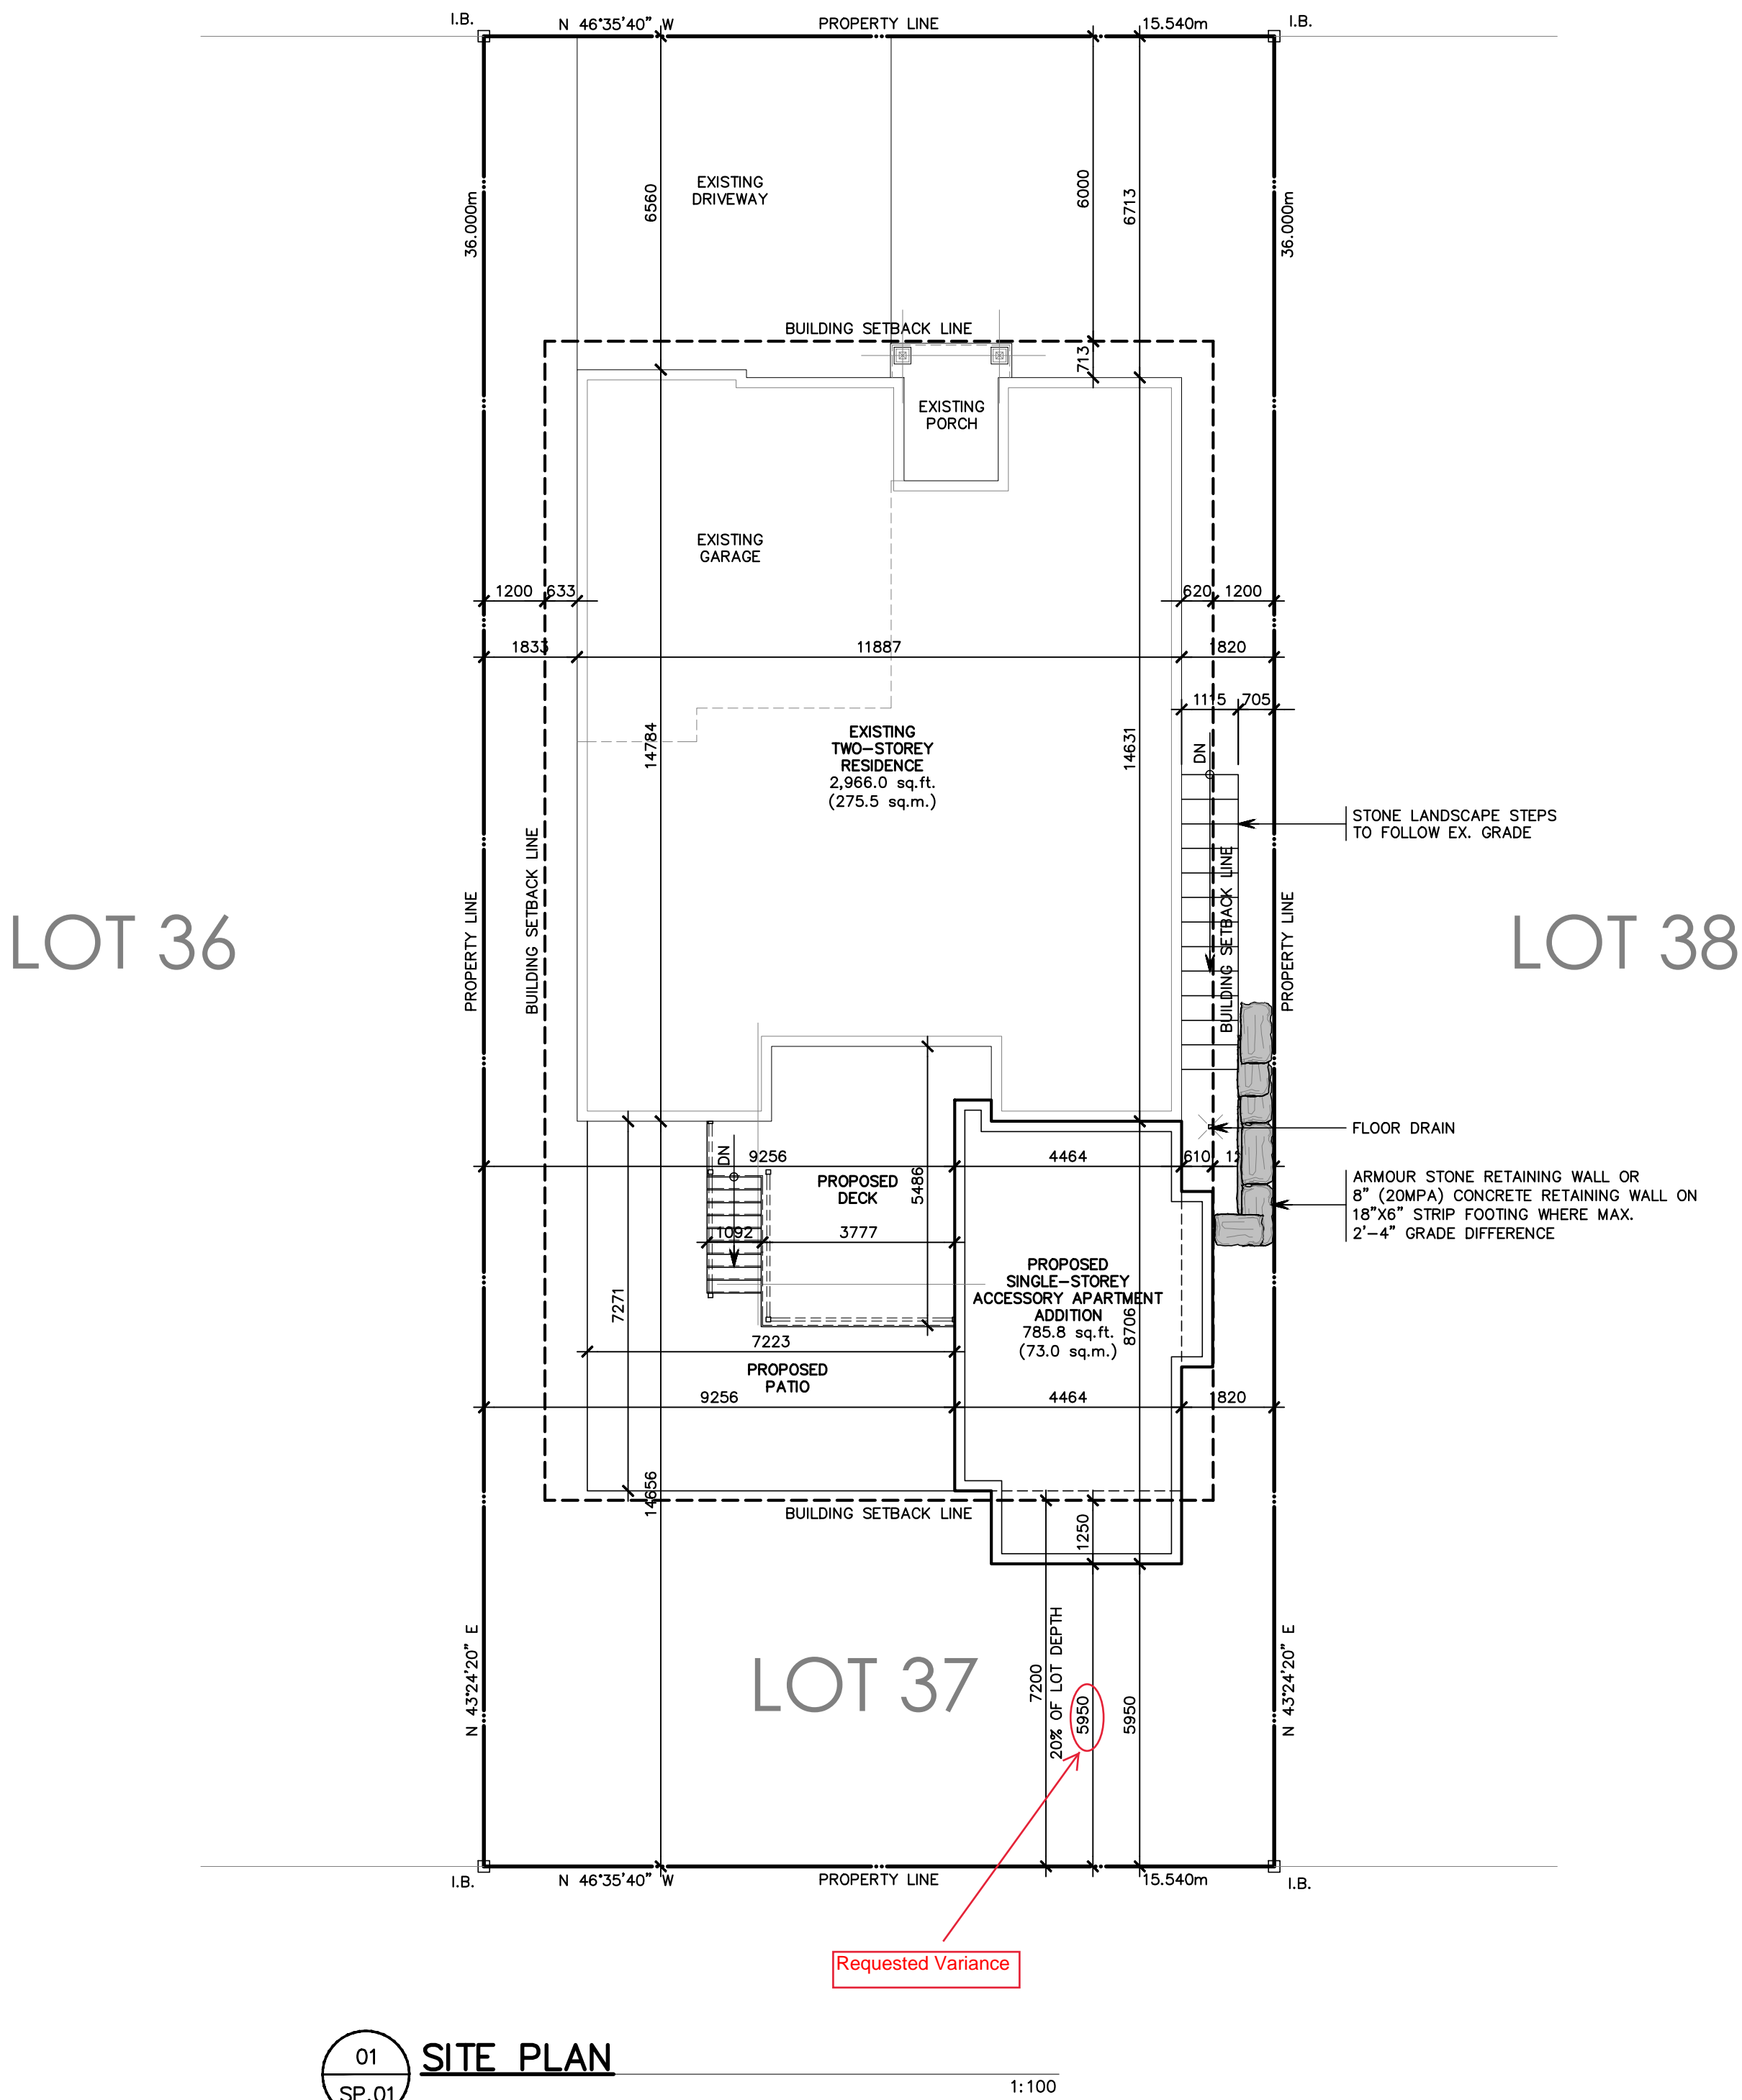

01  
SP.01

SITE PLAN

1:100

	2023.02.20	ISSUED FOR PERMIT	04	
	2023.02.04	DESIGN REVISIONS	03	
	2022.02.11	ISSUED FOR REVIEW	02	
	2022.02.04	ISSUED FOR REVIEW	01	
	DATE	REVISIONS		No.

CLIENT

PROJECT NAME	PROPOSED RENOVATION & ADDITION 88 McCANN STREET QUEENSLAND
DRAWING TITLE	SITE PLAN

SHEET NUMBER	SP.01
SCALE	
DRAWN BY	DRBY
PROJECT NO.	PROJ
DATE	