



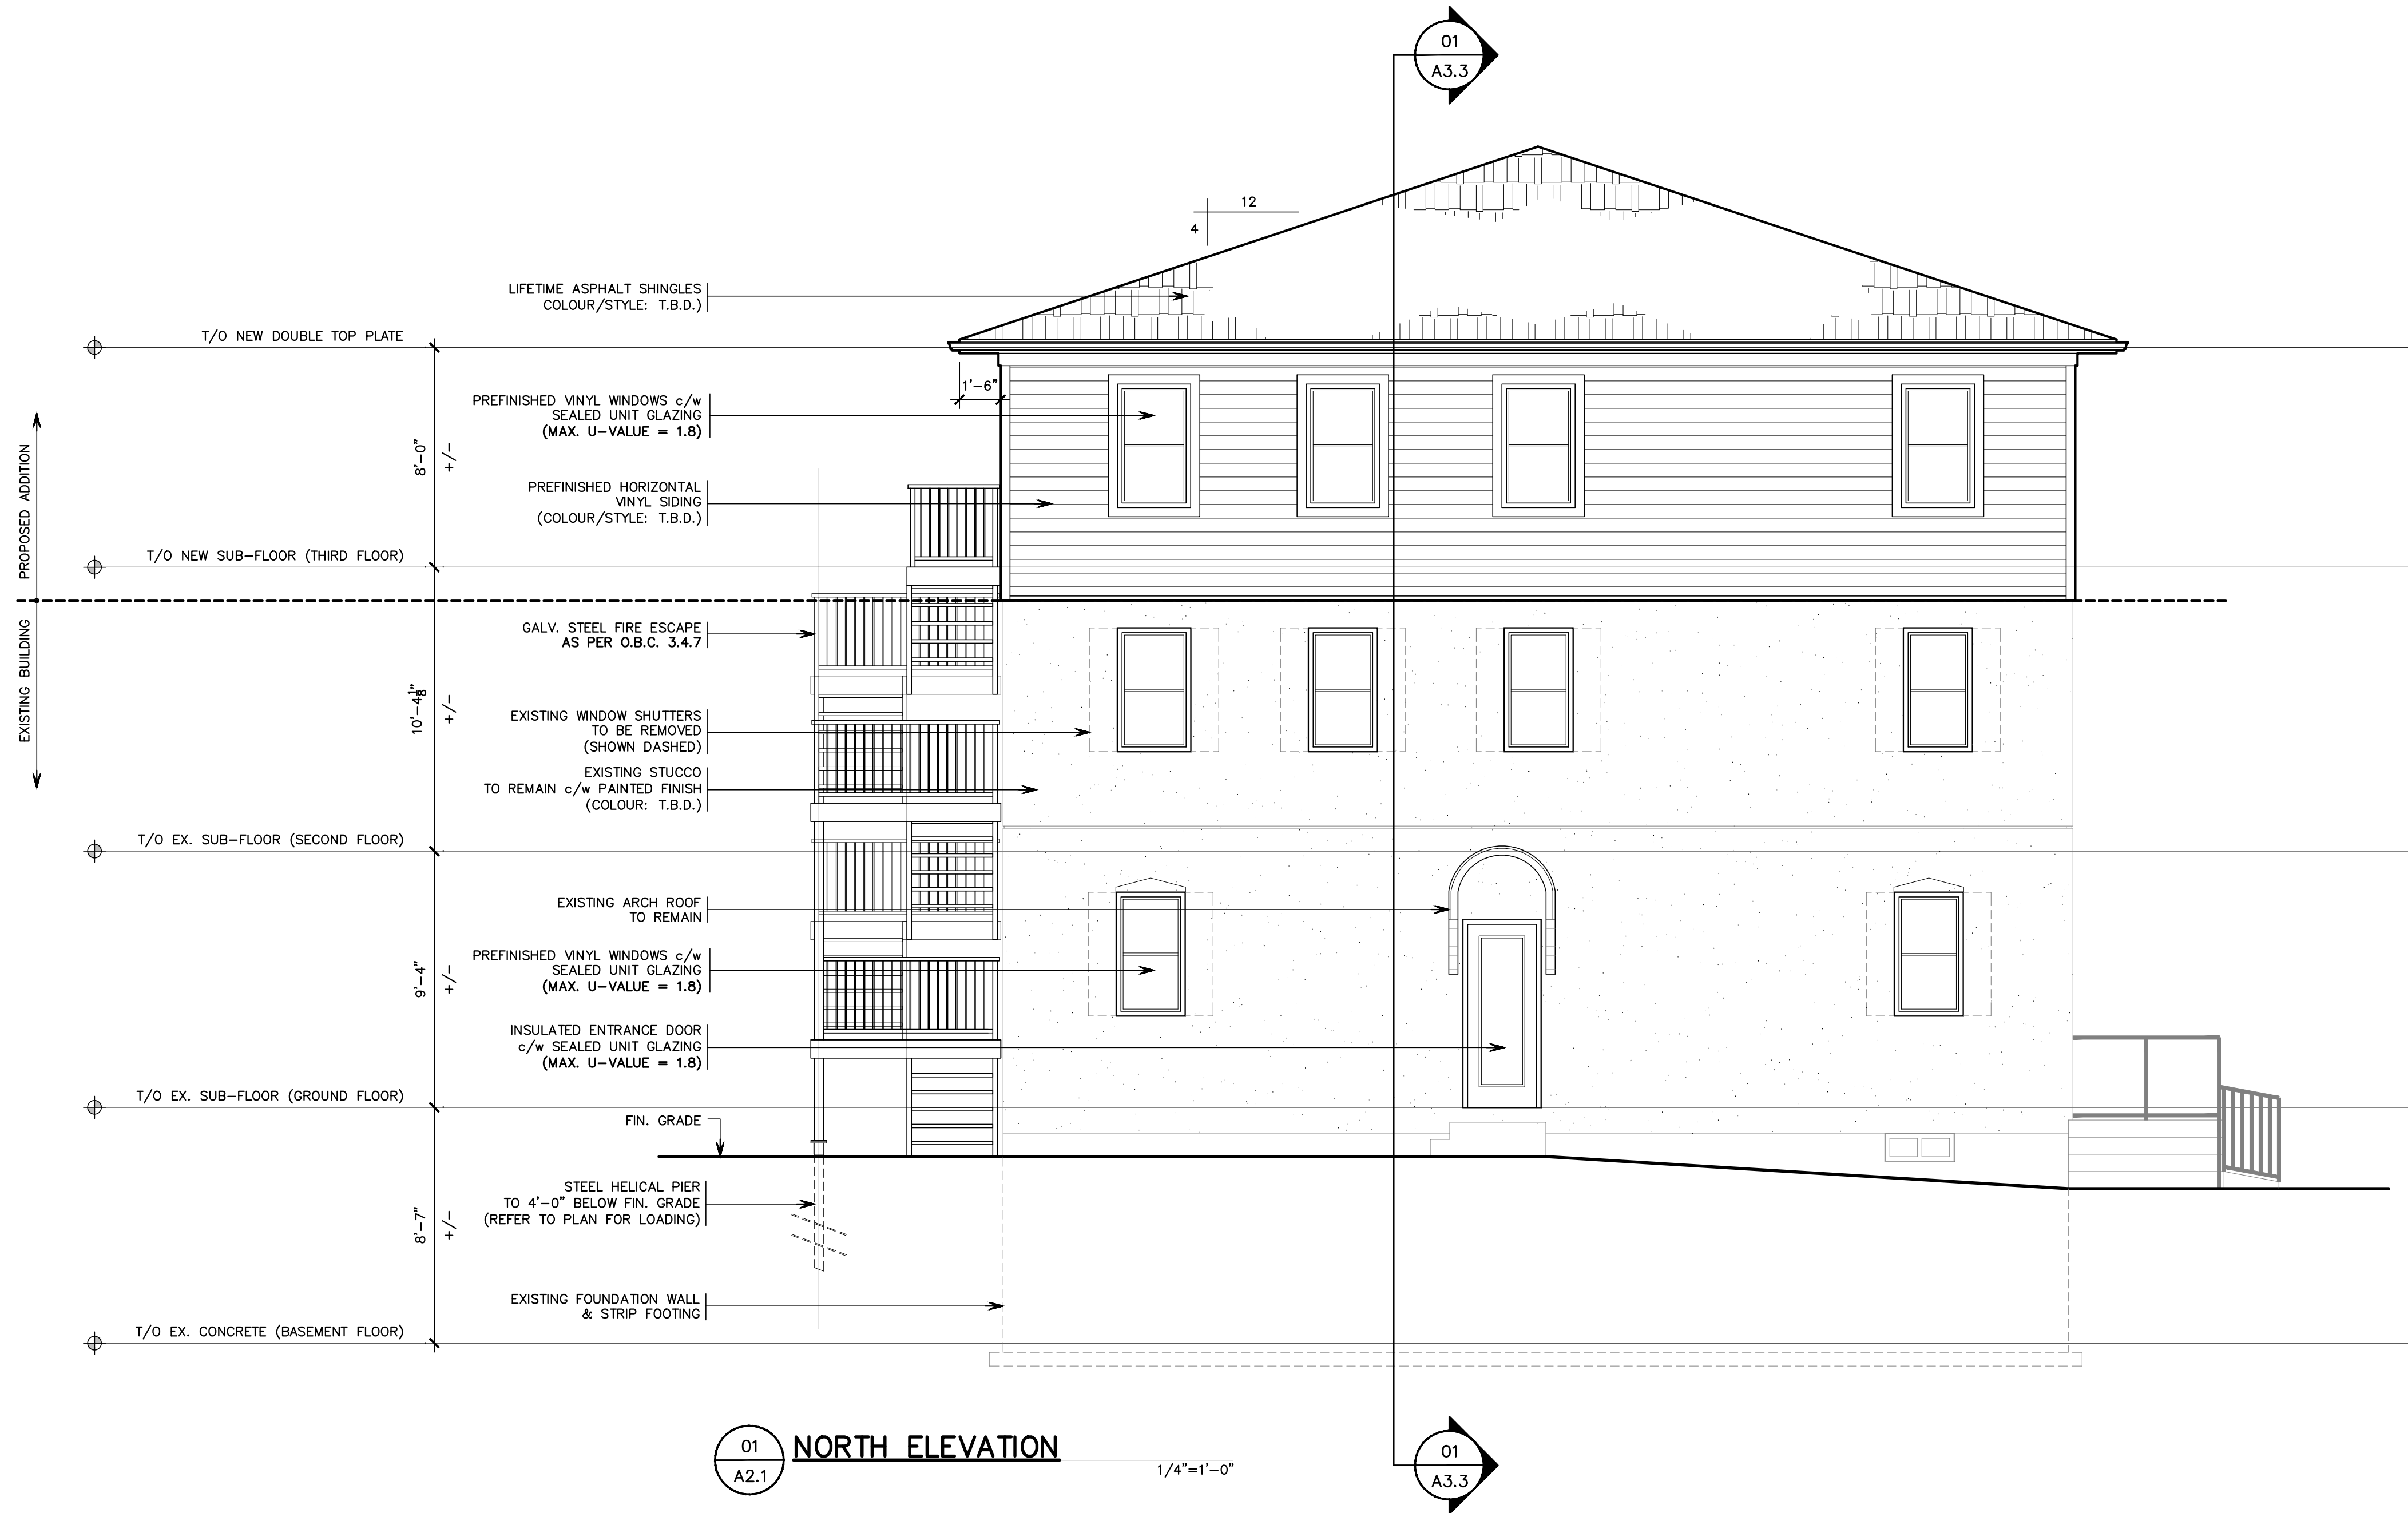


			03	
		ISSUED FOR REVIEW	02	
		ISSUED FOR REVIEW	01	
		ISSUED FOR REVIEW	01	
		DATE	REVISIONS	No.

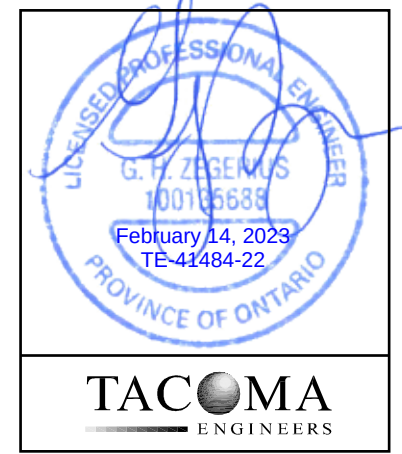


PROJECT NAME	PROPOSED 3-STORY 11 UNIT RESIDENTIAL APARTMENT
PROJECT No.	423 WOODMICH STREET GUELPH, ON
DRAWING TITLE	NORTH ELEVATION

SHEET NUMBER	A2.1
DRAWN BY	
PROJECT No.	
DATE	

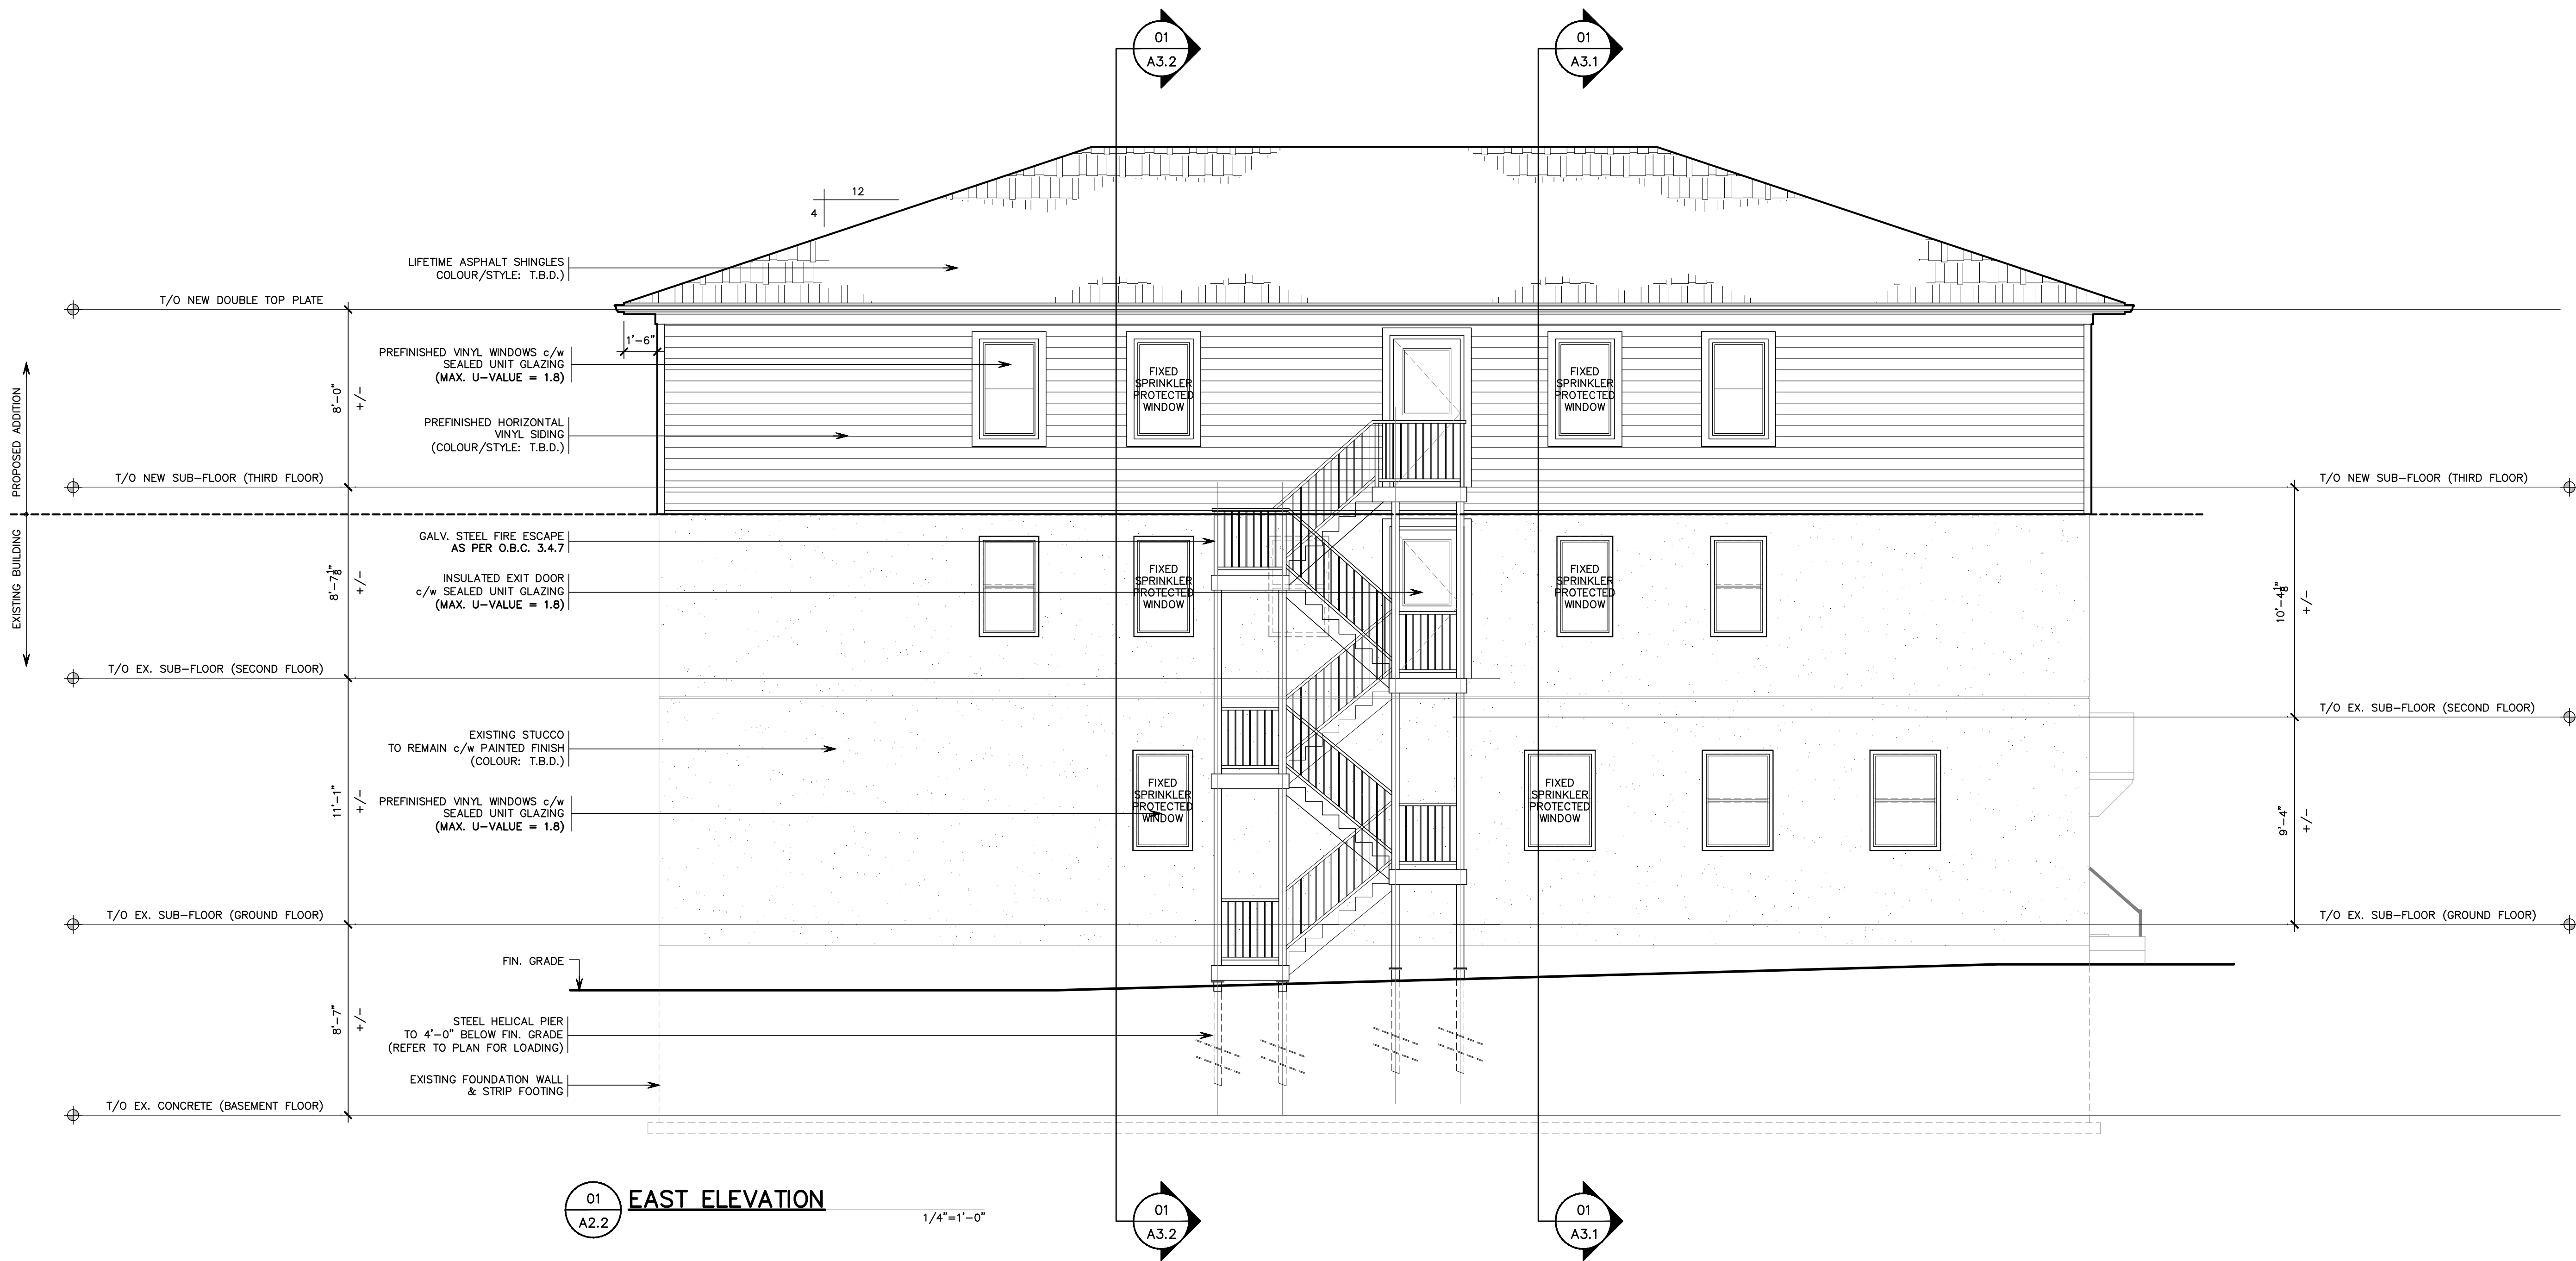


NO.	REVISIONS	DATE
01	ISSUED FOR REVIEW	2022.06.06
02	ISSUED FOR REVIEW	2022.12.21
03	ISSUED FOR REVIEW	2023.01.09

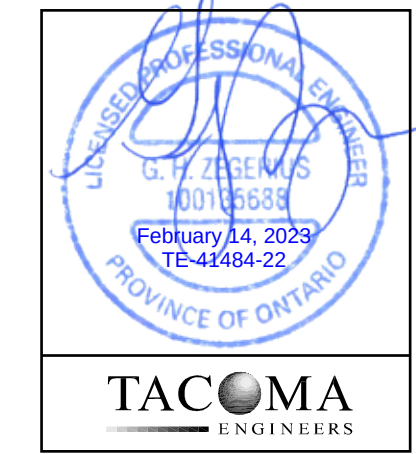


PROJECT NAME	PROPOSED 3-STORY 11 UNIT RESIDENTIAL APARTMENT
PROJECT No.	423 WOODWICH STREET GUELPH, ON
DRAWING TITLE	EAST ELEVATION

SHEET NUMBER	A2.2
DRAWN BY	
PROJECT No.	
DATE	

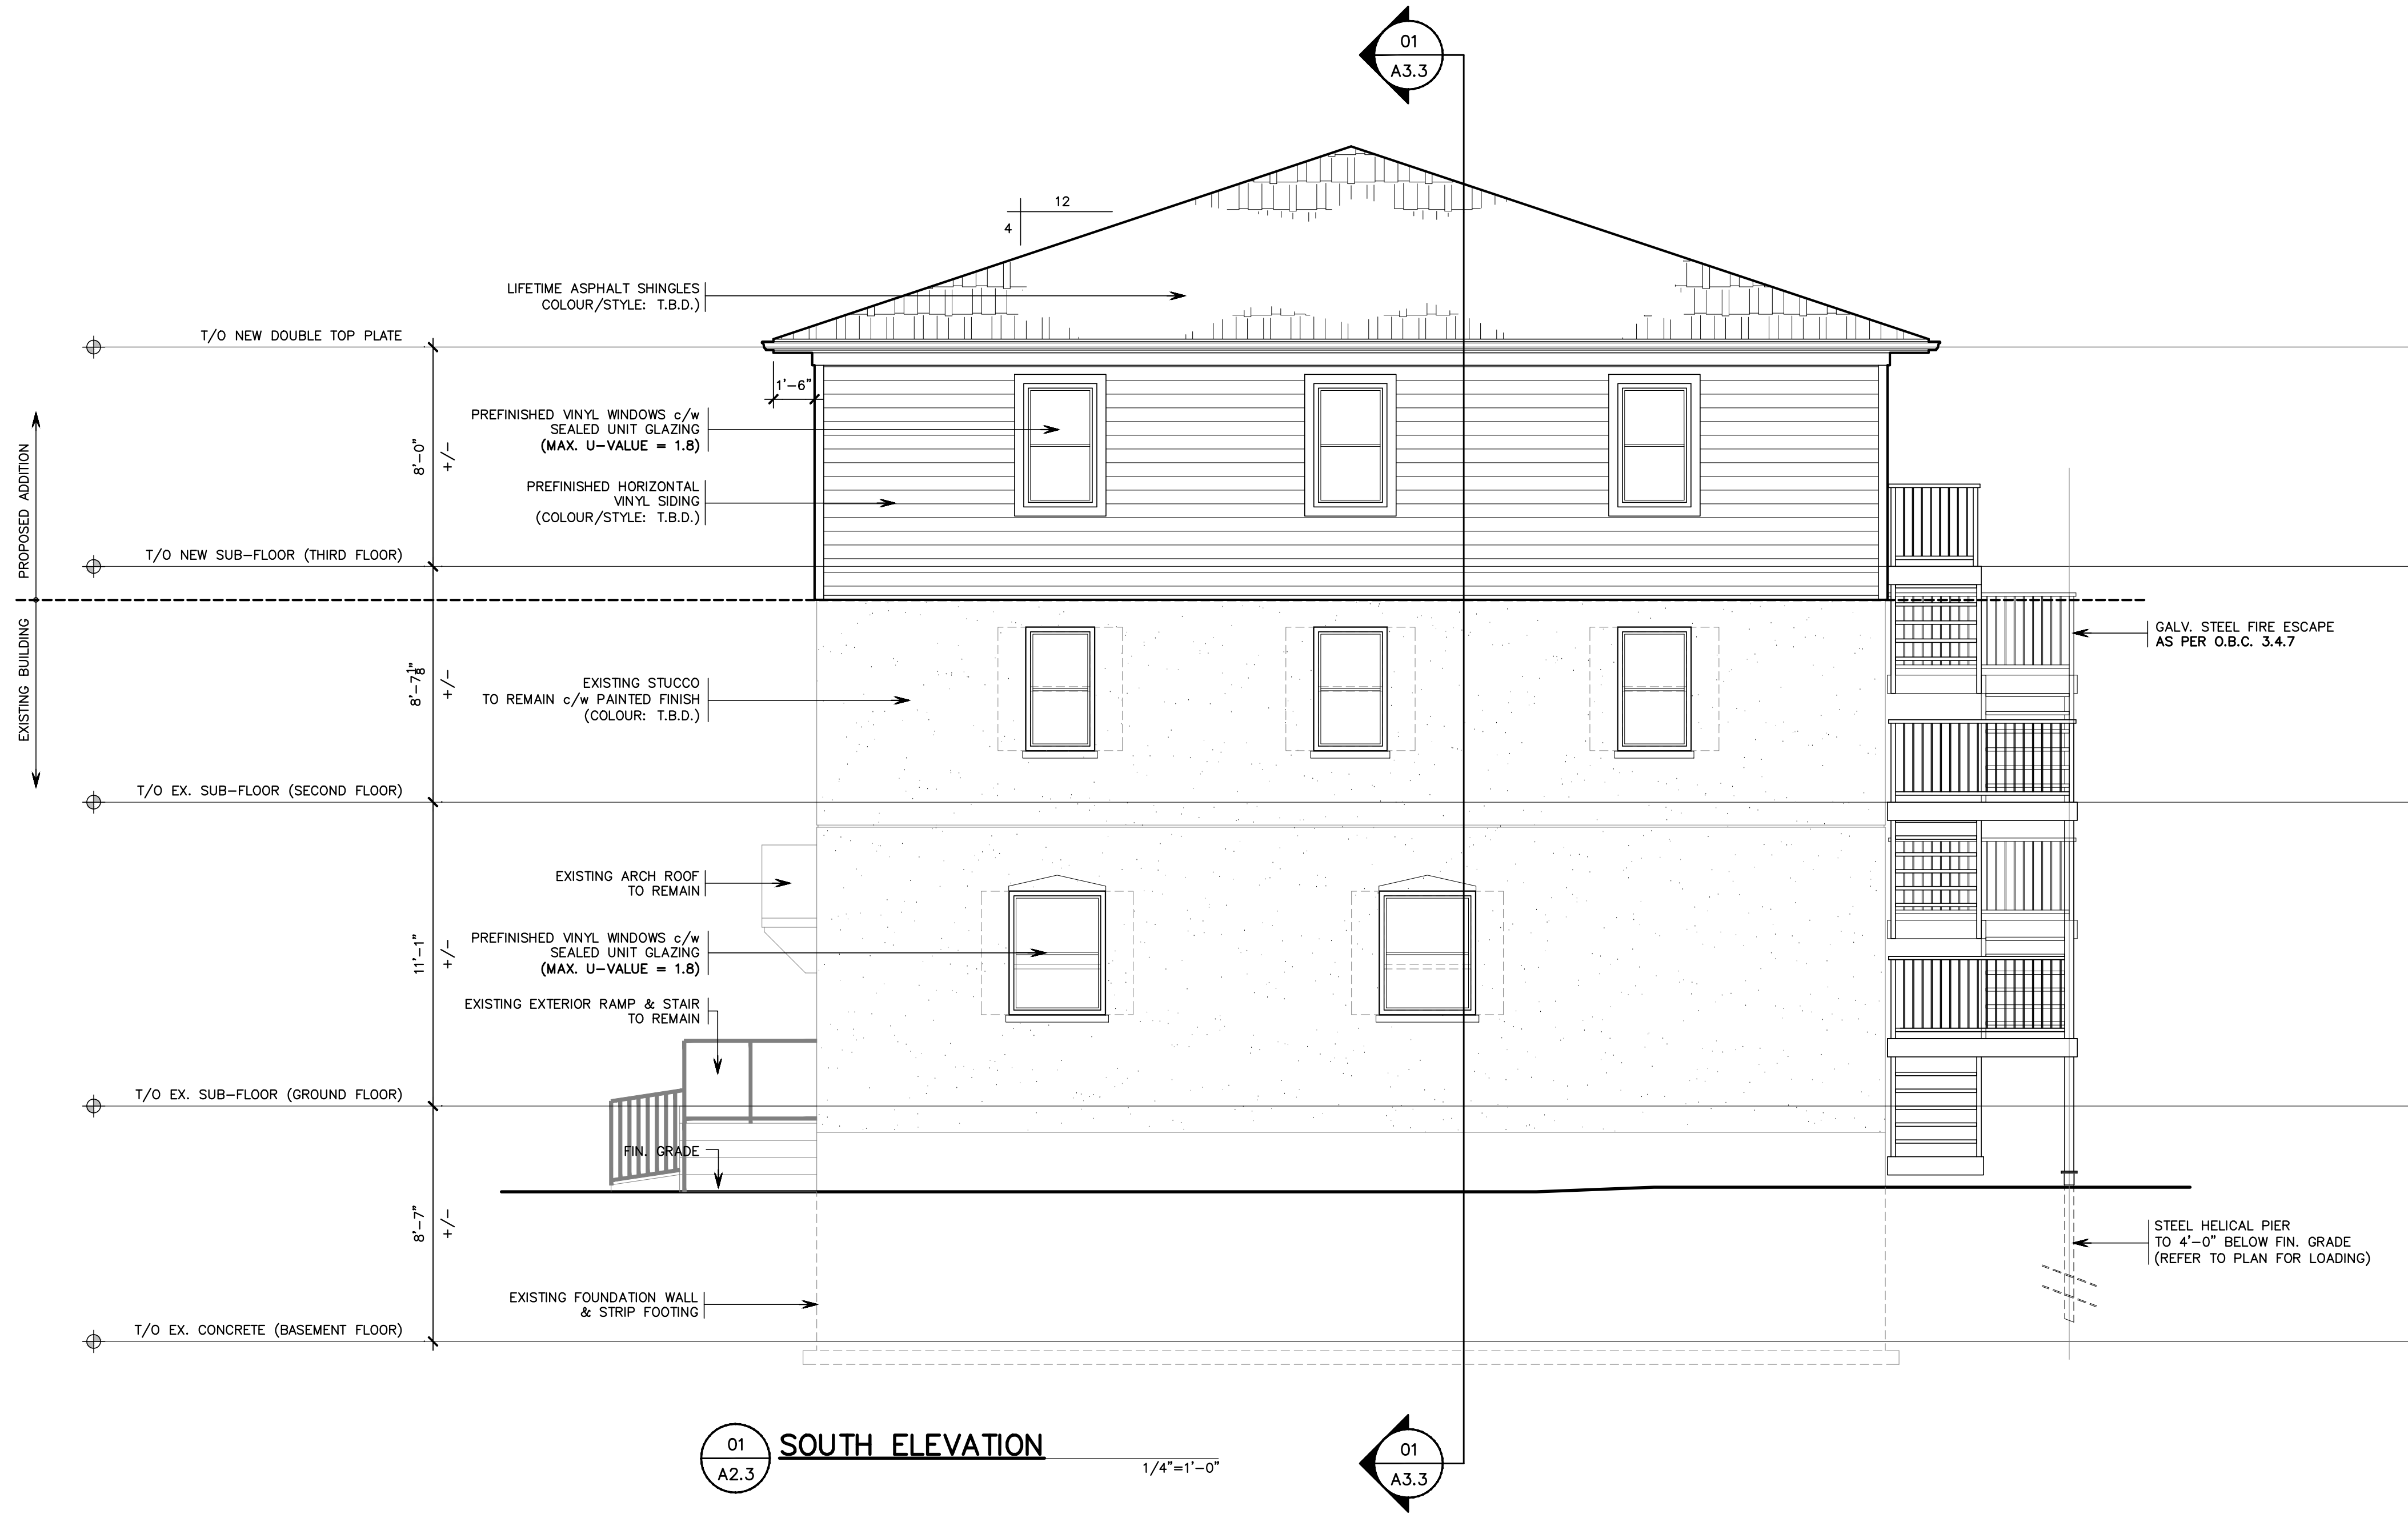

NO.	REVISIONS	DATE
01	ISSUED FOR REVIEW	2023.01.09
02	ISSUED FOR REVIEW	2022.12.21
03	ISSUED FOR REVIEW	2022.06.06

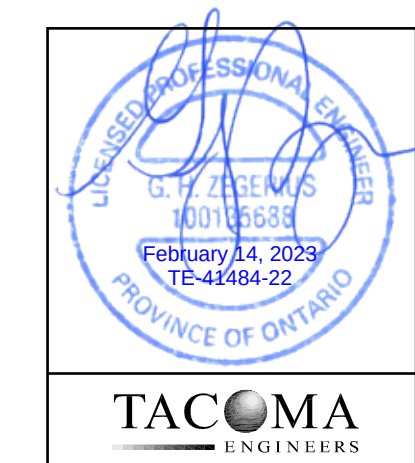

PROJECT NAME	PROPOSED 3-STORY 11 UNIT RESIDENTIAL APARTMENT
PROJECT No.	423 WOOLWICH STREET GUELPH, ON
DRAWING TITLE	SOUTH ELEVATION

SHEET NUMBER	A2.3
DRAWN BY	
PROJECT No.	
DATE	



			03	ISSUED FOR REVIEW	02	01	No.
			2023.01.09	2022.12.21	2022.06.06	DATE	REVISIONS



PROJECT NAME	PROPOSED 3-STORY 11 UNIT RESIDENTIAL APARTMENT
PROJECT No.	423 WOOLWICH STREET GUELPH, ON
DRAWING TITLE	WEST ELEVATION

SHEET NUMBER	A2.4
DRAWN BY	
PROJECT No.	
DATE	