



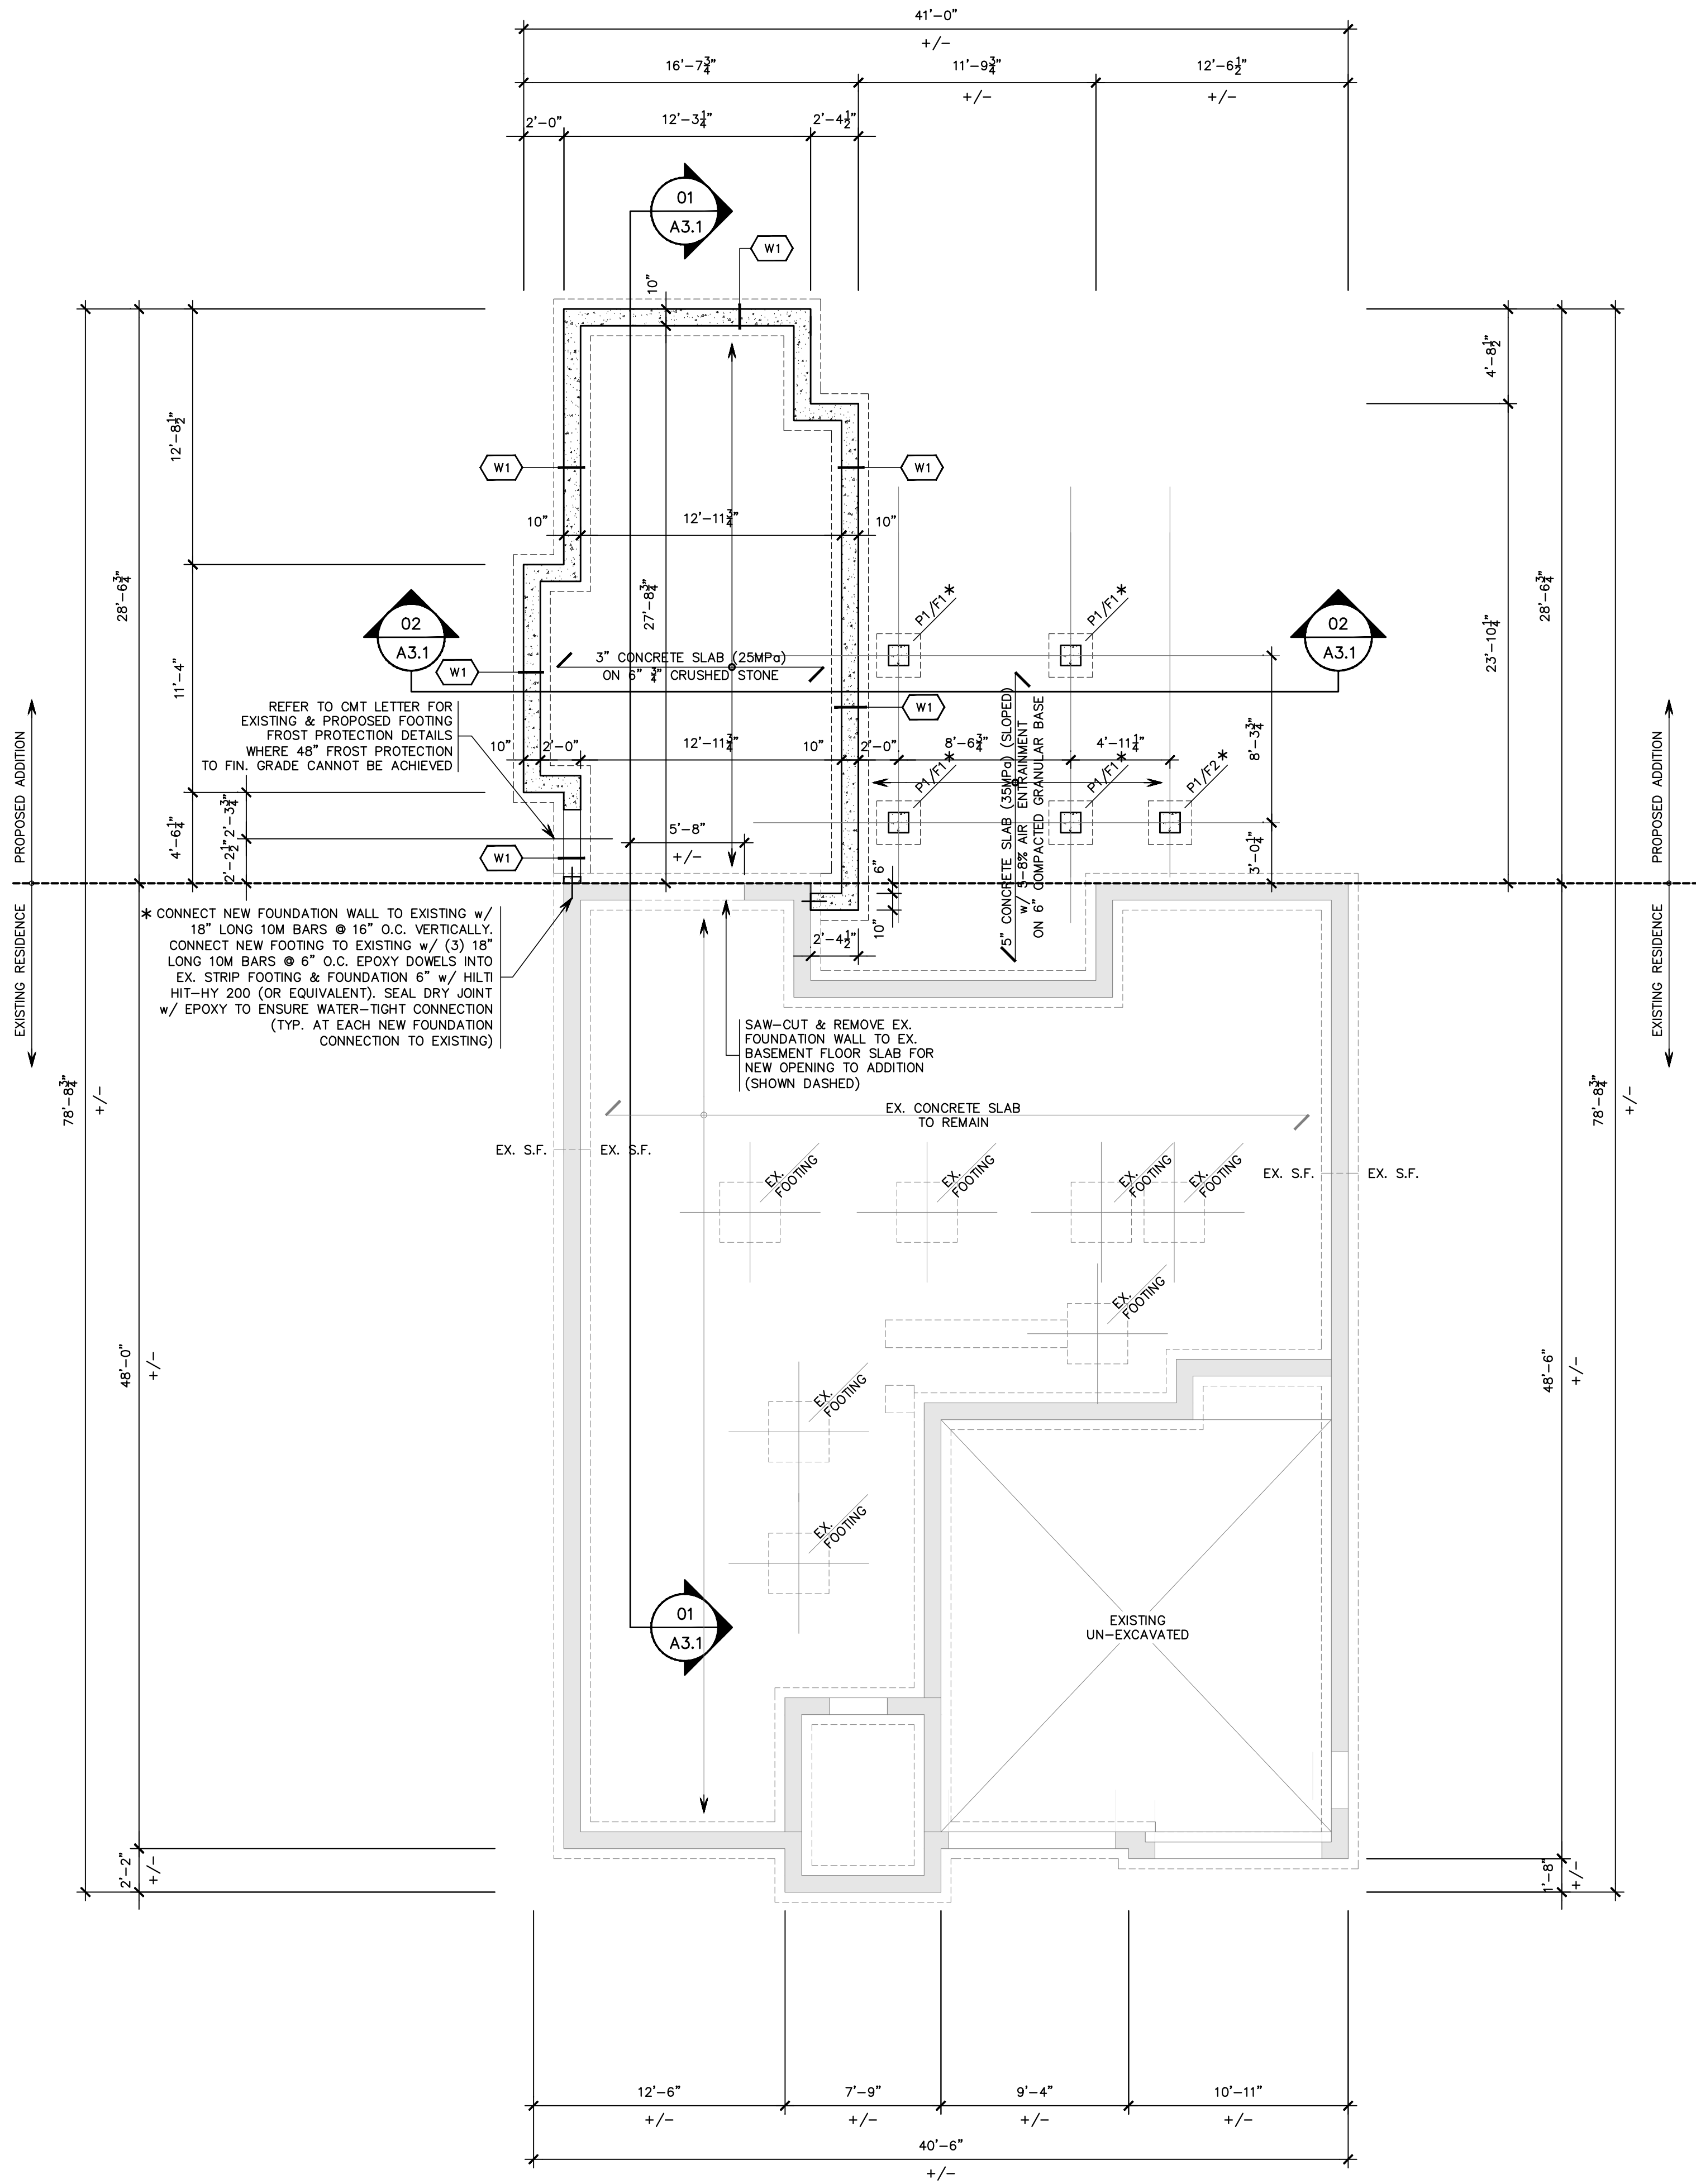


01 FOUNDATION PLAN
A1.0
1/4"=1'-0"

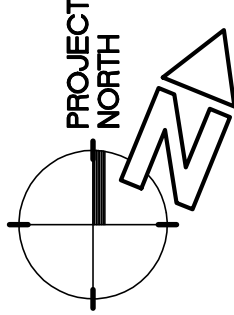


		04	ISSUED FOR PERMIT
		03	DESIGN REVISIONS
		02	ISSUED FOR REVIEW
		01	ISSUED FOR REVIEW
			REVISIONS
		DATE	NO.

PROJECT NAME	PROPOSED RENOVATION & ADDITION
PROJECT No.	88 OCEAN STREET GUELPH, ON
DRAWING TITLE	FOUNDATION PLAN

SHEET NUMBER	A1.0
DRAWN BY	
PROJECT No.	
DATE	

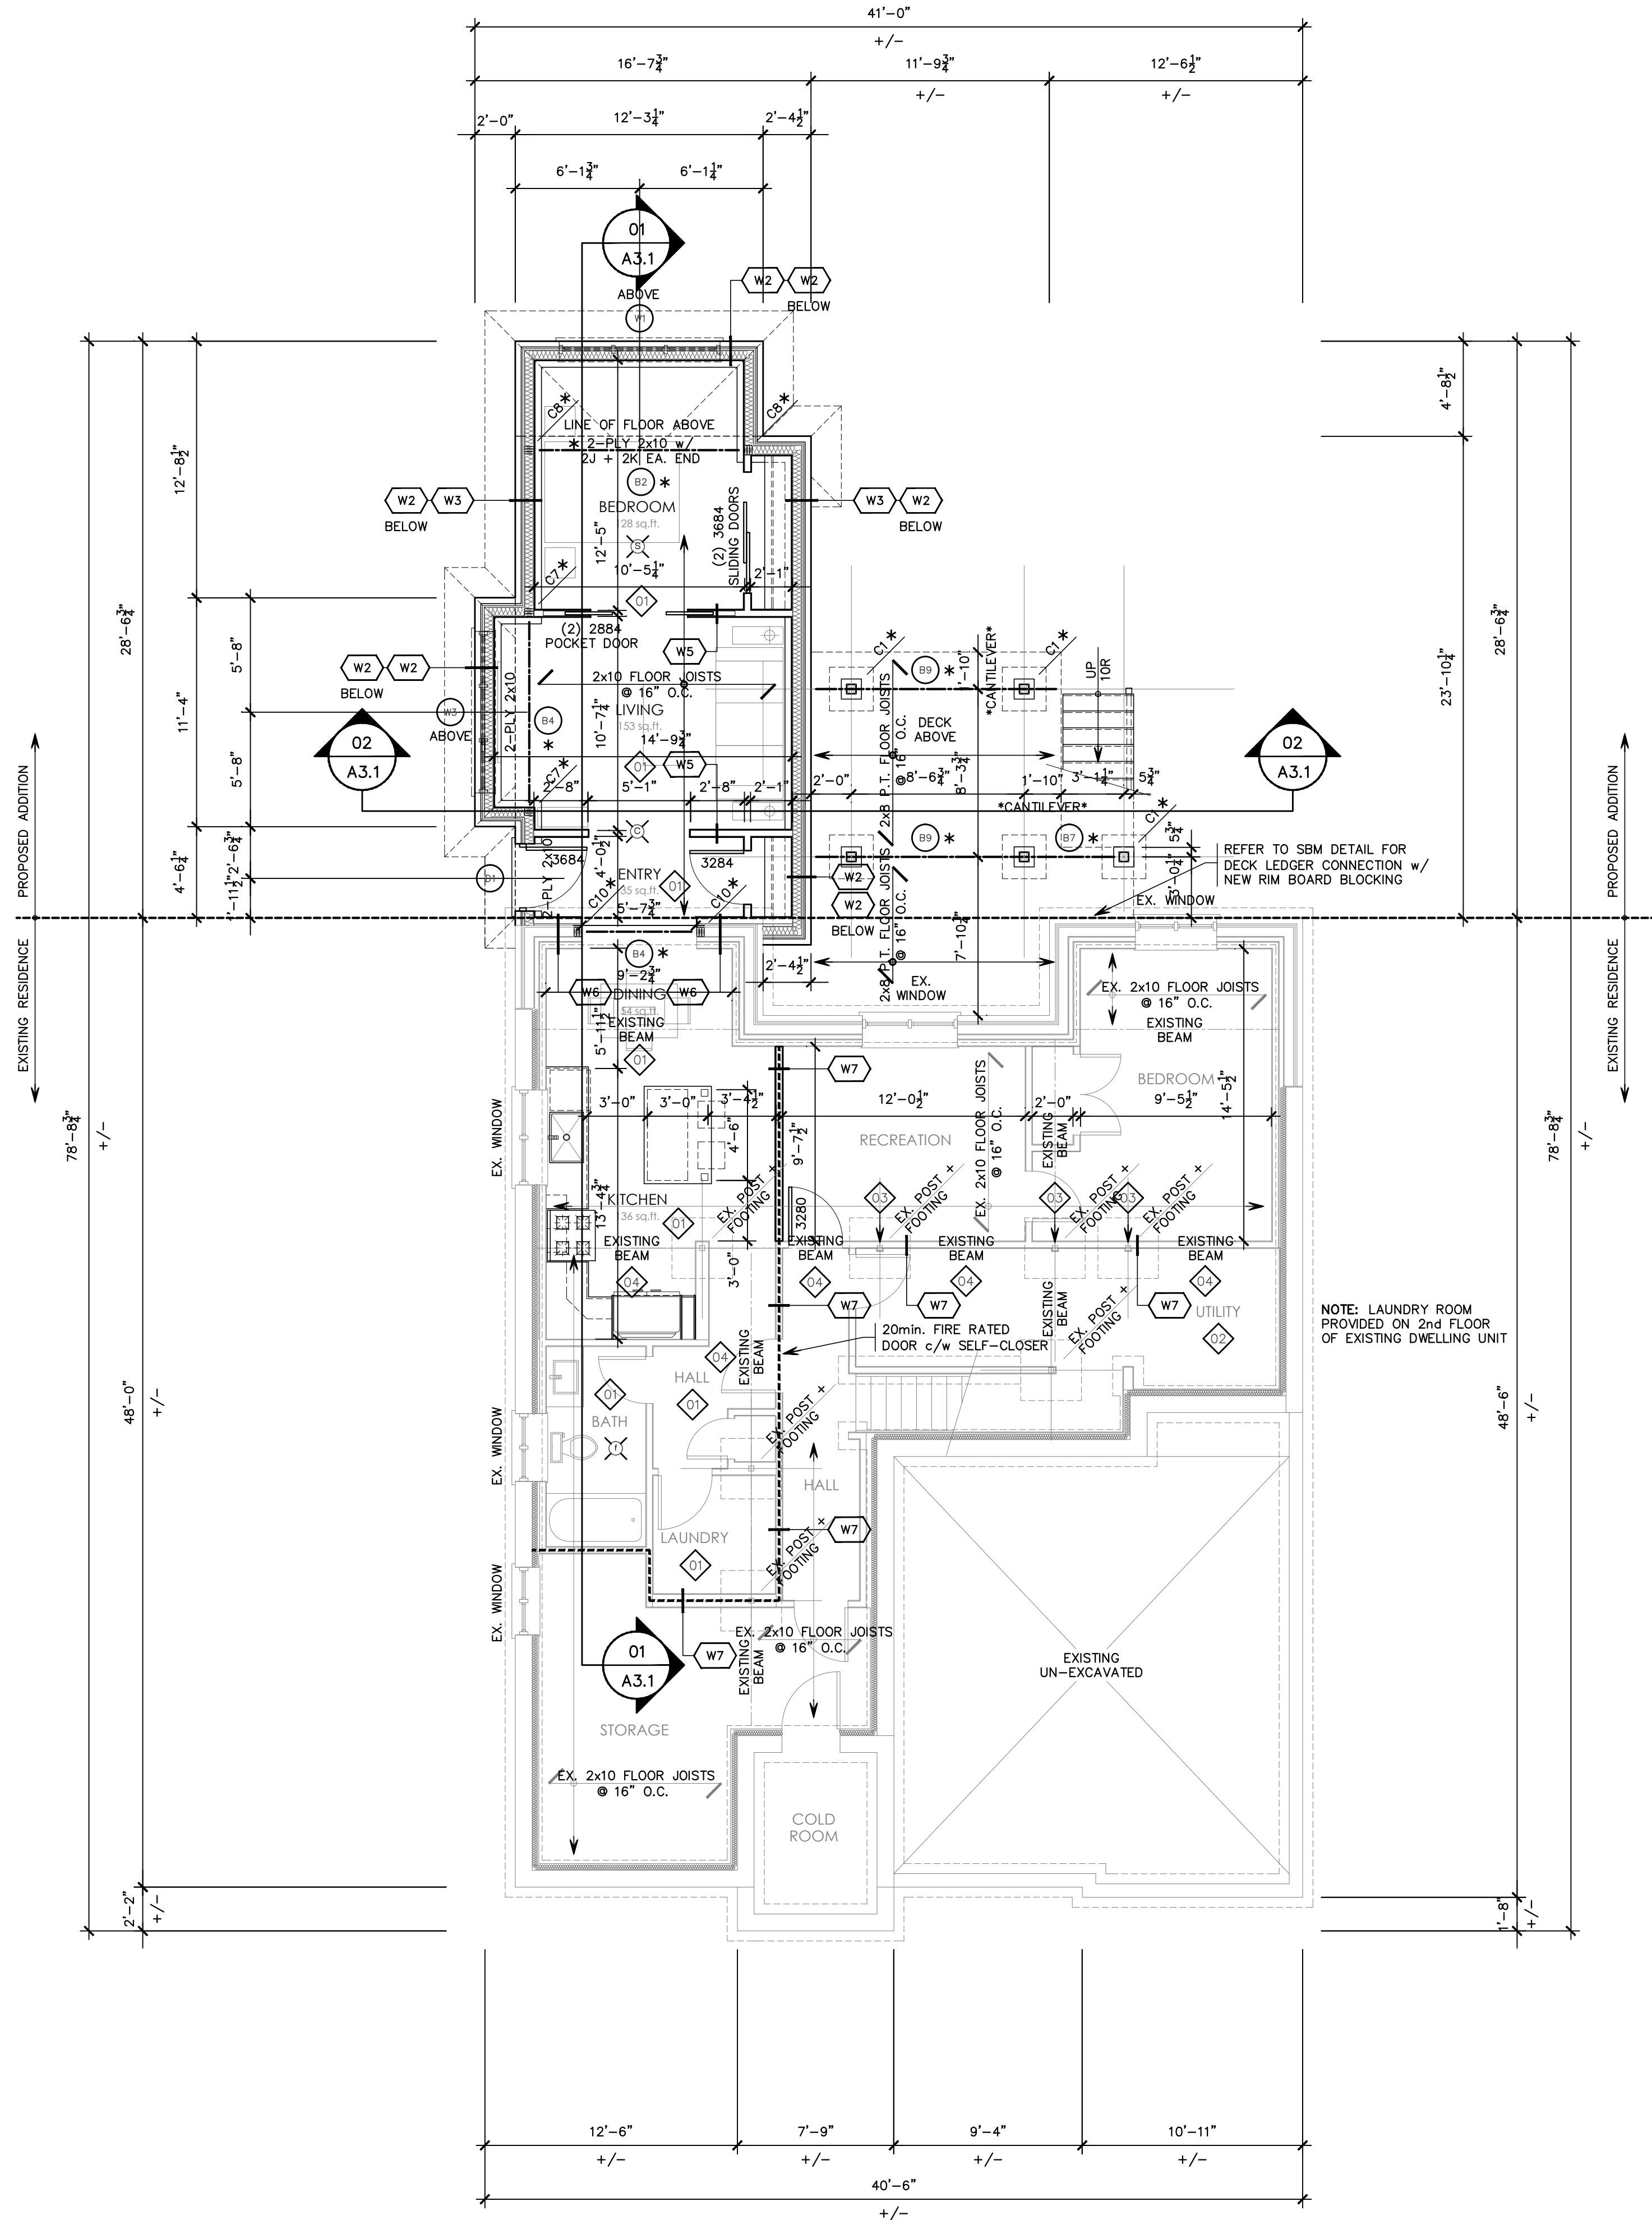

01 BASEMENT FLOOR PLAN
AREA (ADDITION) = 432.5 sq.ft.
ACCESSORY APARTMENT AREA = 854.3 sq.ft.

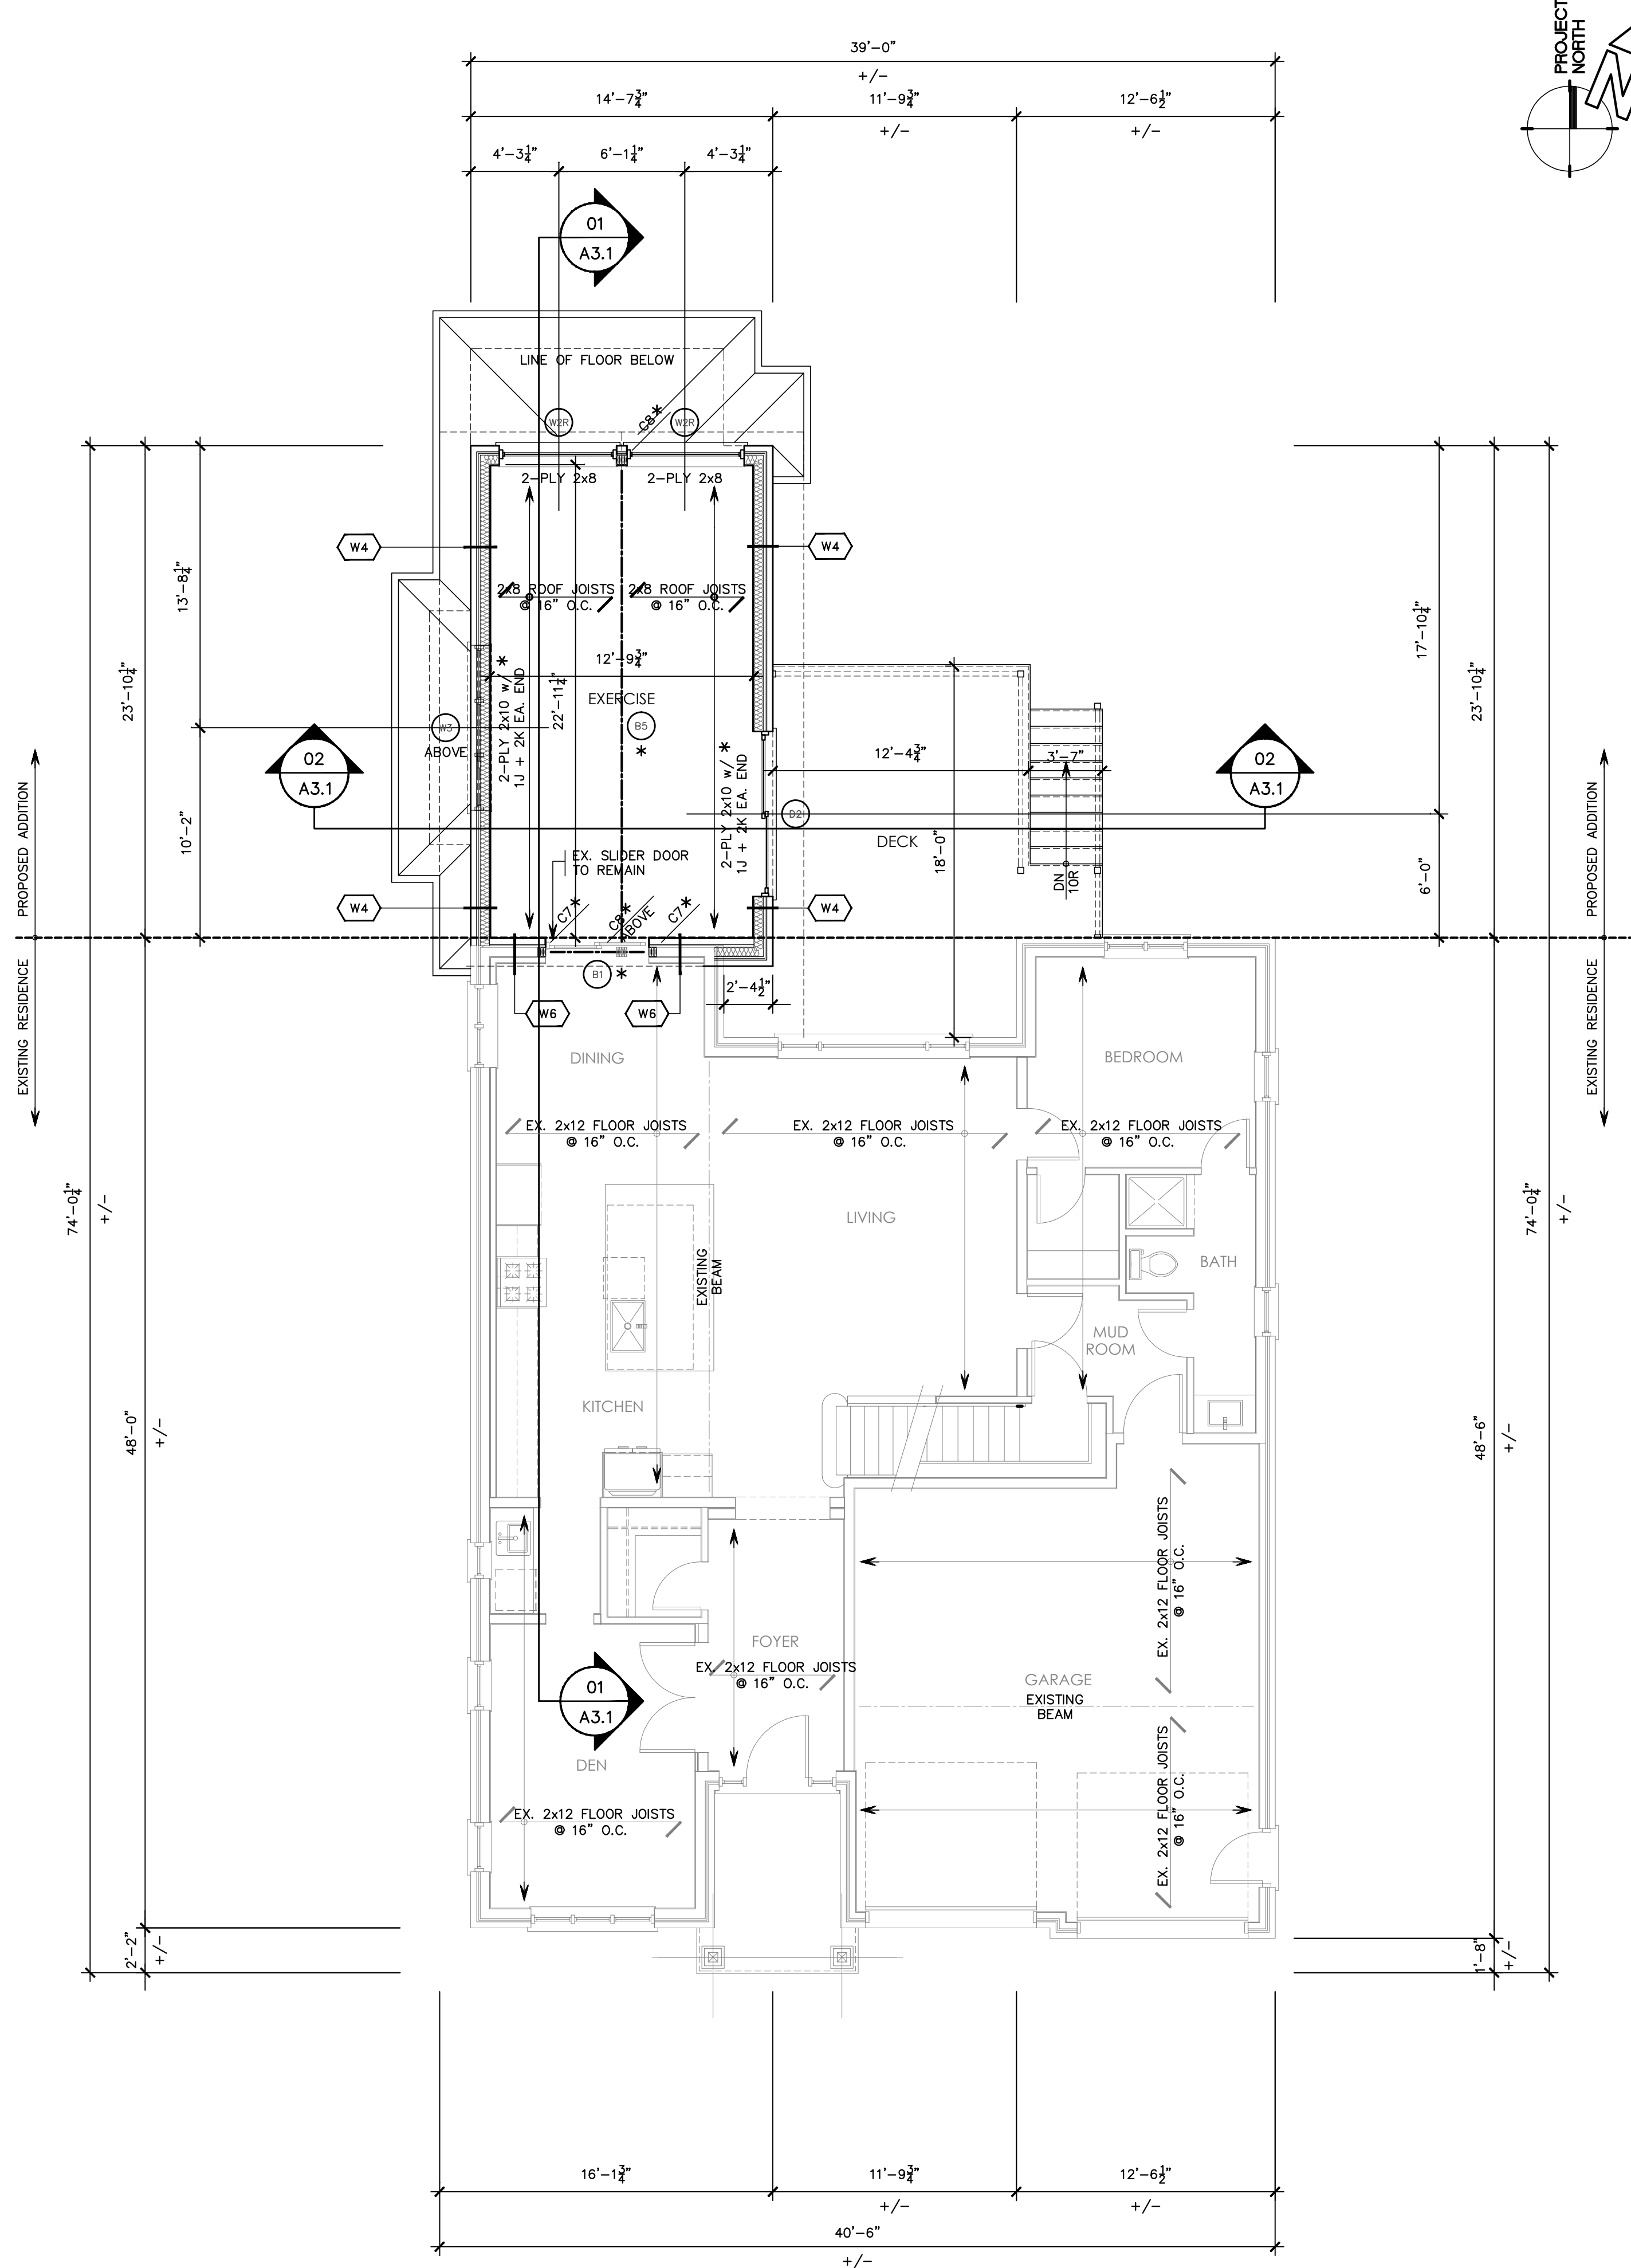

02 GROUND FLOOR PLAN
AREA (ADDITION) = 352.6 sq.ft.

		04
2023.02.20	ISSUED FOR PERMIT	
2023.02.03	DESIGN REVISIONS	03
2022.02.11	ISSUED FOR REVIEW	02
2022.02.04	ISSUED FOR REVIEW	01
DATE	REVISIONS	NO.

PROJECT NAME	PROPOSED RENOVATION & ADDITION
SHEET NUMBER	A1.1
DRAWN BY	88 ACACIAN STREET
PROJECT NO.	00000001
DATE	
DRAWING TITLE	BASEMENT FLOOR PLAN