

NORTH

NOTES:

- ALL EXTERIOR OPENINGS TO HAVE 2" X 10" LINTEL > URELA+ OTHERS AS ANNOTATED
- REFER TO A202 FOR ALL WALL ASSEMBLIES

***STAR REQUIREMENTS:**

- MAXIMUM 7.374"
- MINIMUM 4.32"
- MINIMUM 6.20"
- MAXIMUM 17.516"
- MINIMUM 10.278"
- MAXIMUM 18.086"
- MINIMUM 11.835"
- MINIMUM 11.835"
- MINIMUM 11.835"

GRADE ALIQUIS:


INTERCONNECTED SHOCK ALARM/CARBON MONOXIDE ALARM CONFORMING TO CAN/CSA-6.8.1 OF UL2034 SEE CANULC-6934

QUALITY REQUIREMENTS:


- INTERIOR LANTERNS - 99.499"
- EXTERIOR PALCONS - 42.025"
- INTERIOR STAIRS - MIN. 42.025"
- EXTERIOR STAIRS - 99.499"
- MAX. PERMISSIBLE POVERTY - 9.237"

GRADE & FLOOR/CEILING:

- GRADE - THAN 70.86 - 42.879"
- GRADE - THAN 70.86 - 99.499"

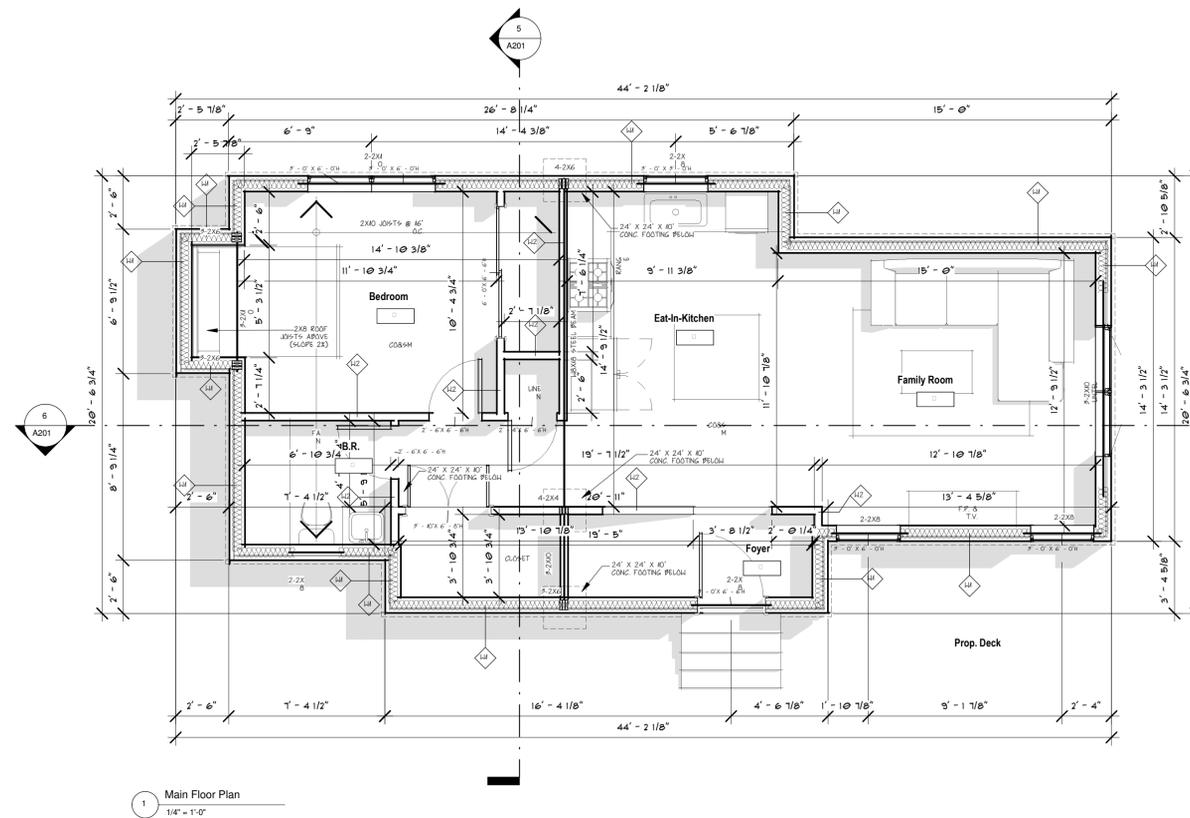

1 Main Floor Plan
1/4" = 1'-0"

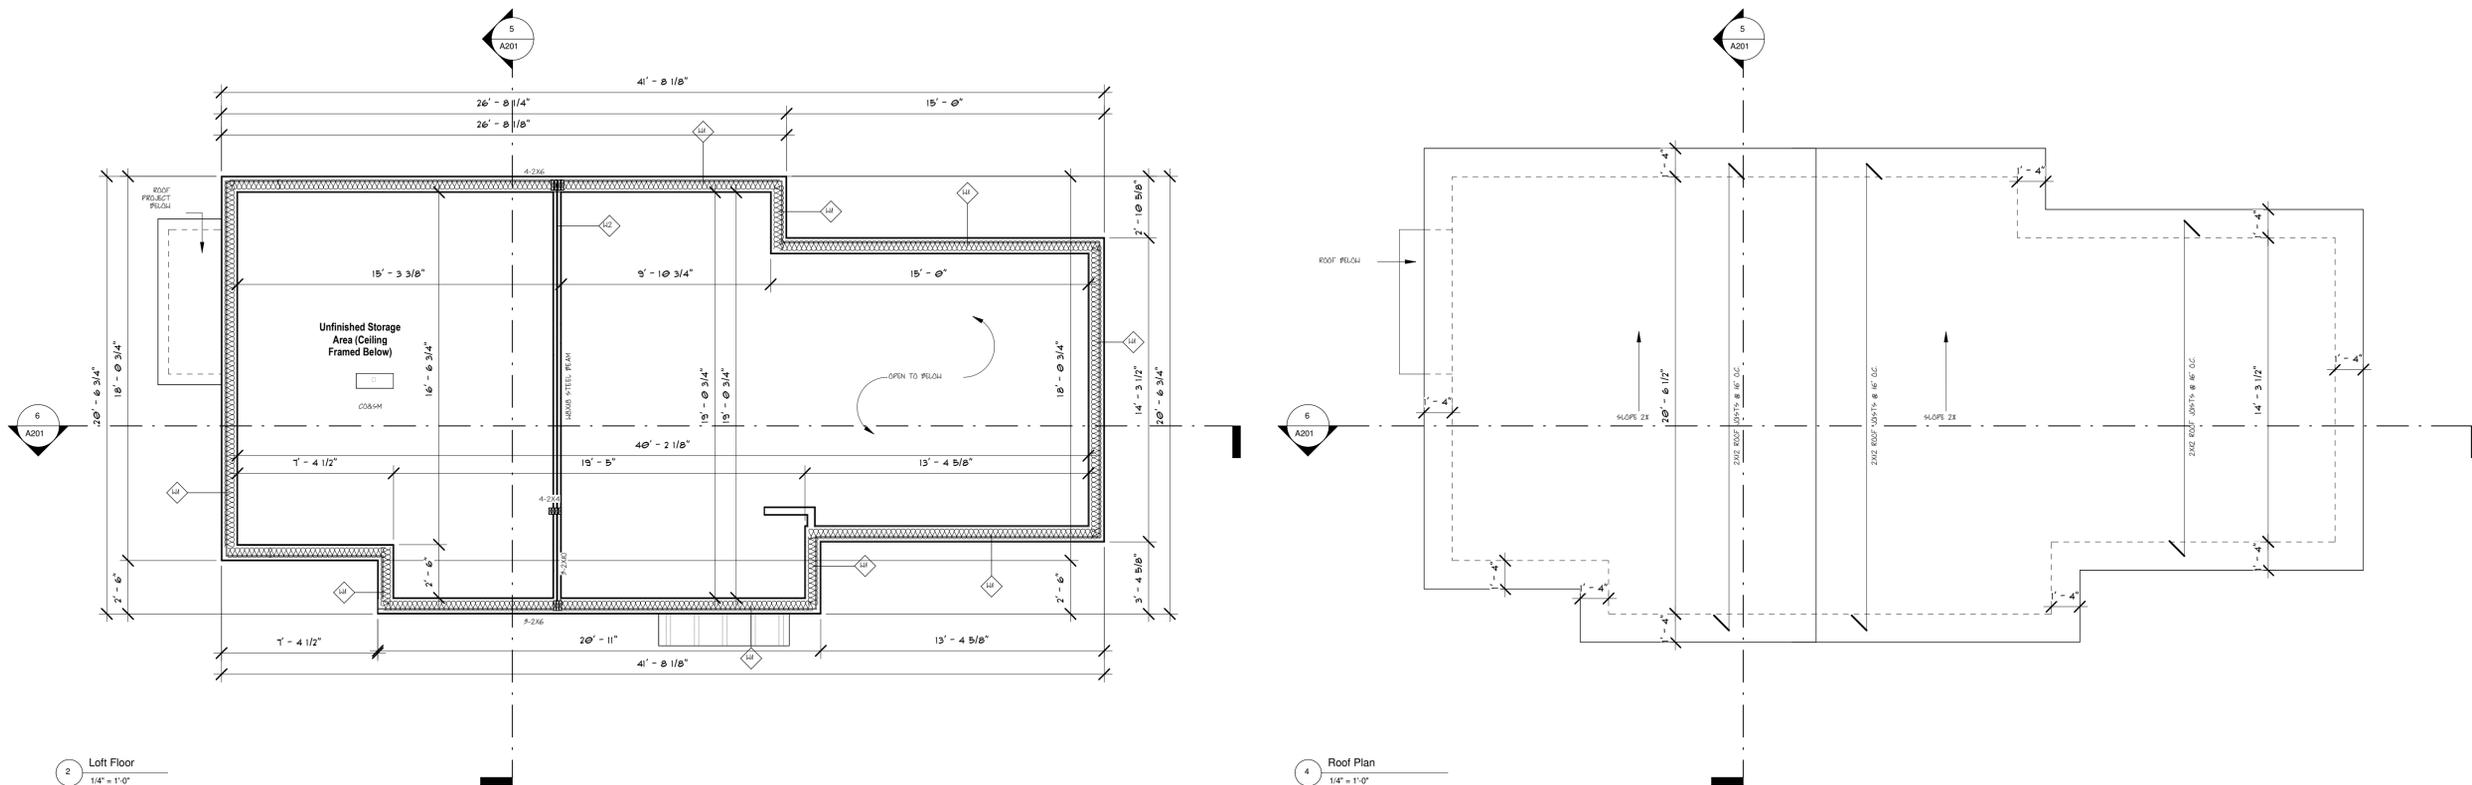

2 Loft Floor
1/4" = 1'-0"

4 Roof Plan
1/4" = 1'-0"



58 Hackney Ridge, Brantford, Ontario
benjamin@bmarchitecturaldesign.com
519.721.4866

PROJECT
Tiny Home SDU
COCCO RESIDENCE

DRAWING NAME
Floor Plans

DRAWING NO.
A101

