


APPROVED UNDER PERMIT 23 000441 000 00 BRR

ID	Issue Name	Date
07	Minor Variance	2023-07-11

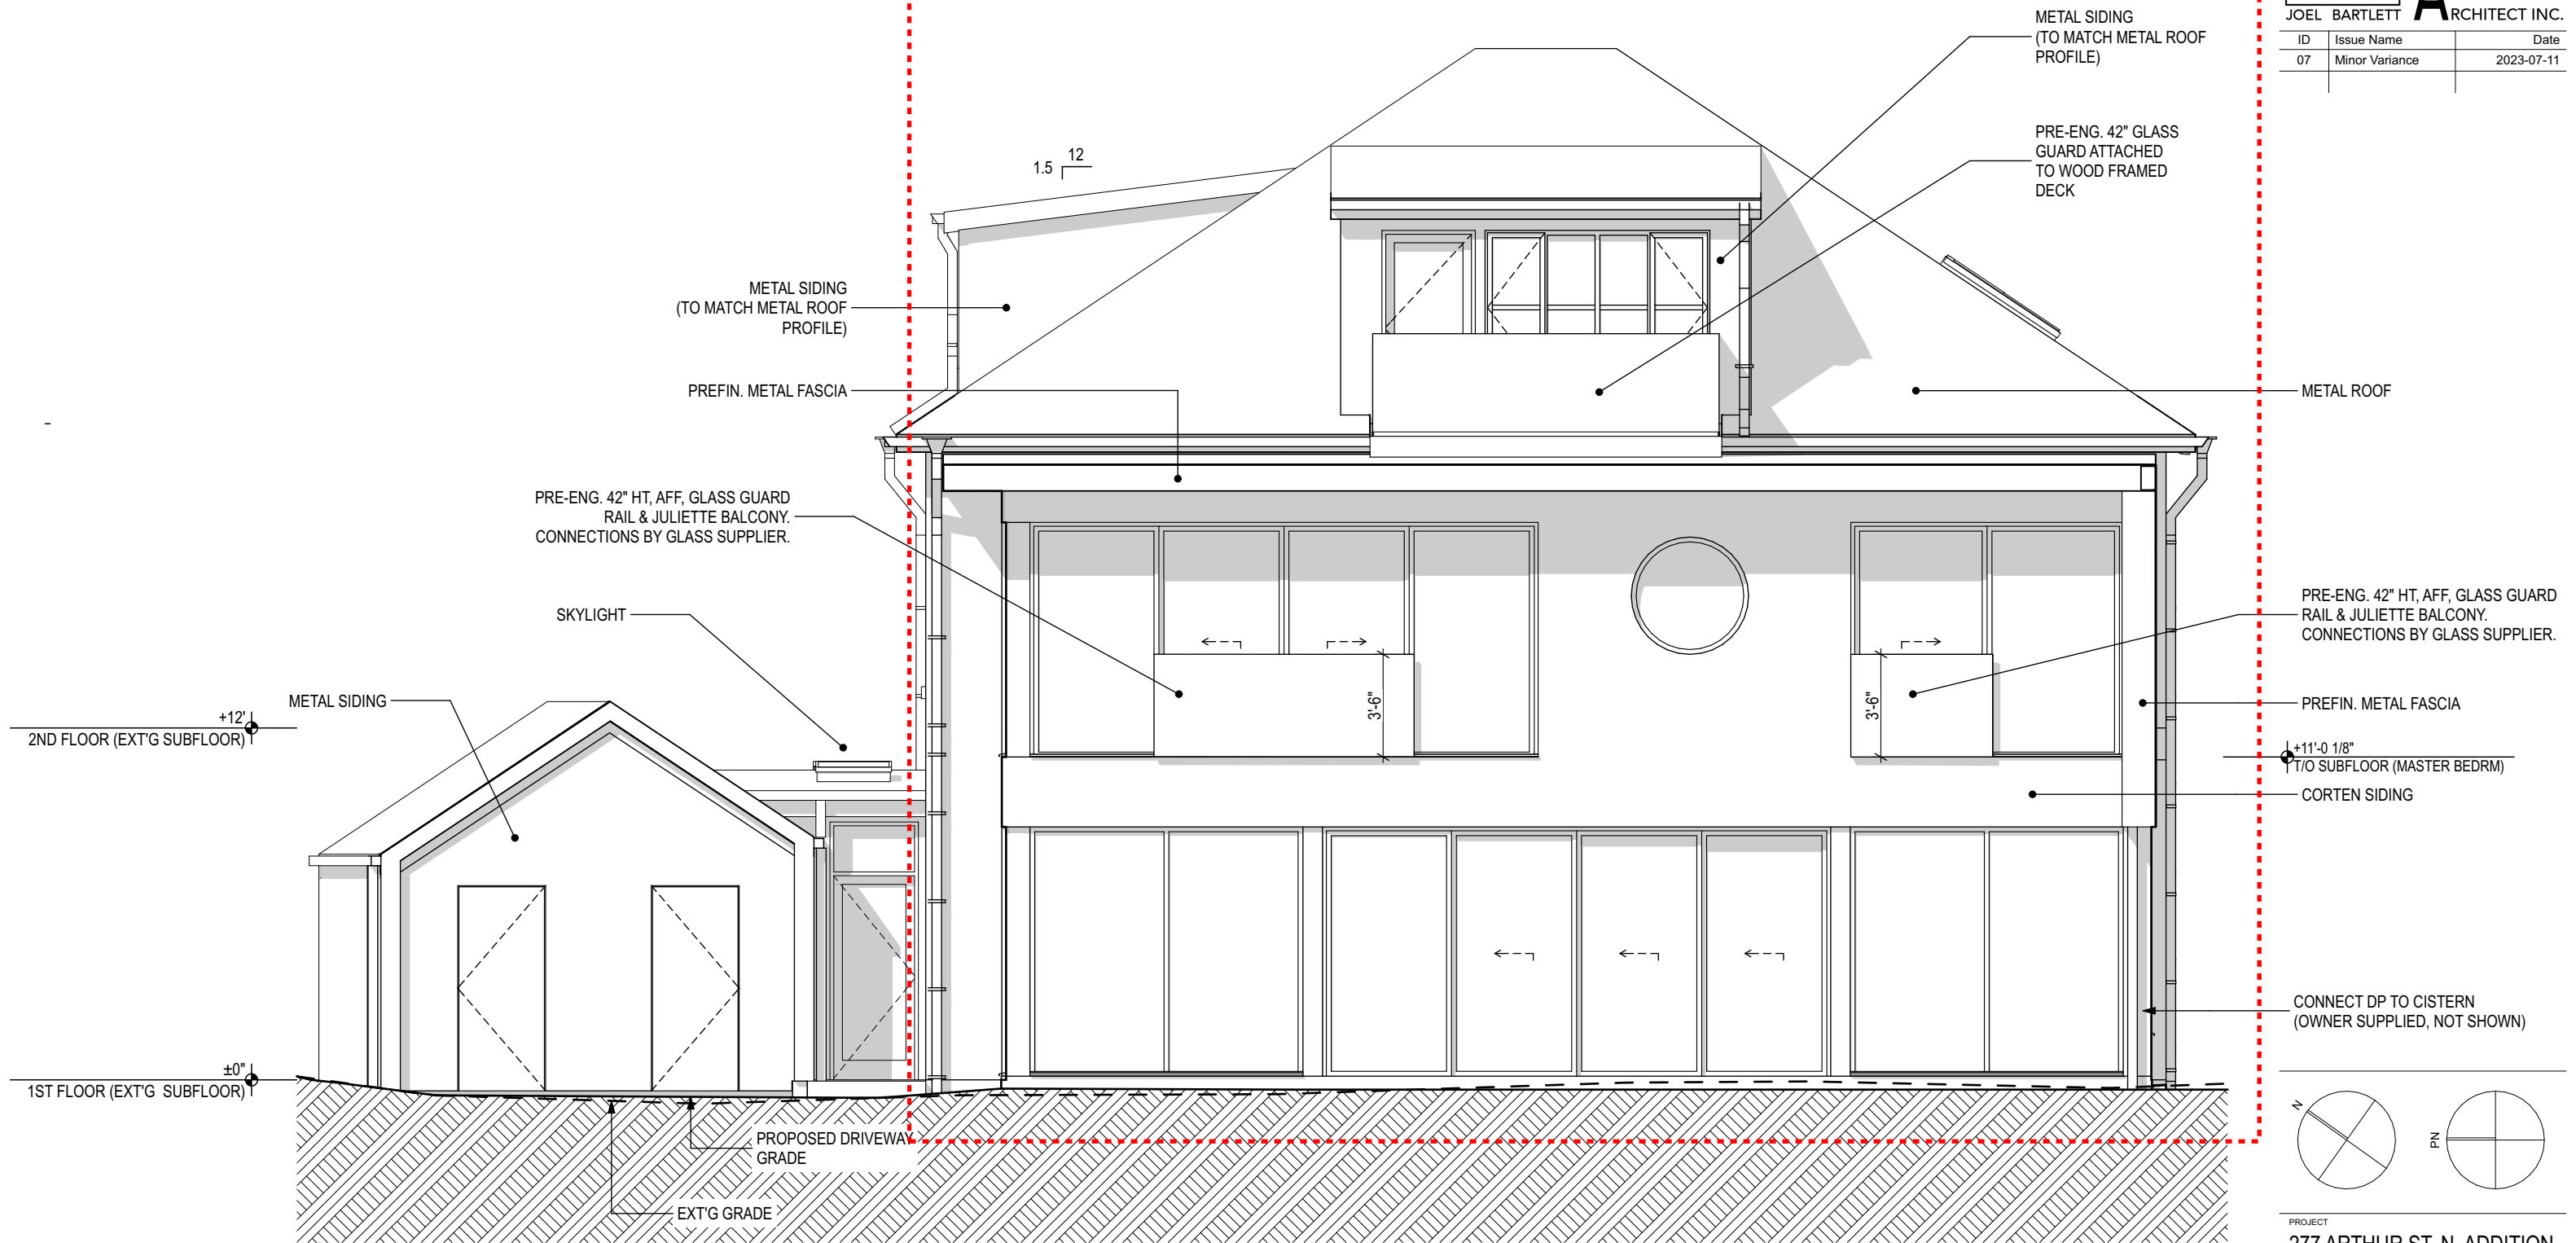


PRE-ENG. 42" HT, AFF, GLASS GUARD RAIL & JULIETTE BALCONY. CONNECTIONS BY GLASS SUPPLIER.

PREFIN. METAL FASCIA

+11'-0 1/8"
 T/O SUBFLOOR (MASTER BEDRM)

CORTEN SIDING

CONNECT DP TO CISTERN (OWNER SUPPLIED, NOT SHOWN)

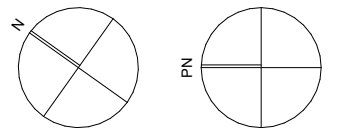

PROJECT
277 ARTHUR ST. N. ADDITION & RENOVATIONS

277 ARTHUR ST. N GUELPH ON N1E 4W2

DRAWING NAME
ELEVATIONS - EAST ELEVATION


PLOT DATE
 2023-07-11

SCALE
 3/16" = 1'-0"

PROJECT NO.
 2215

DRAWING NO.
A2

ID	Issue Name	Date
05	For Building Permit	2023-05-19

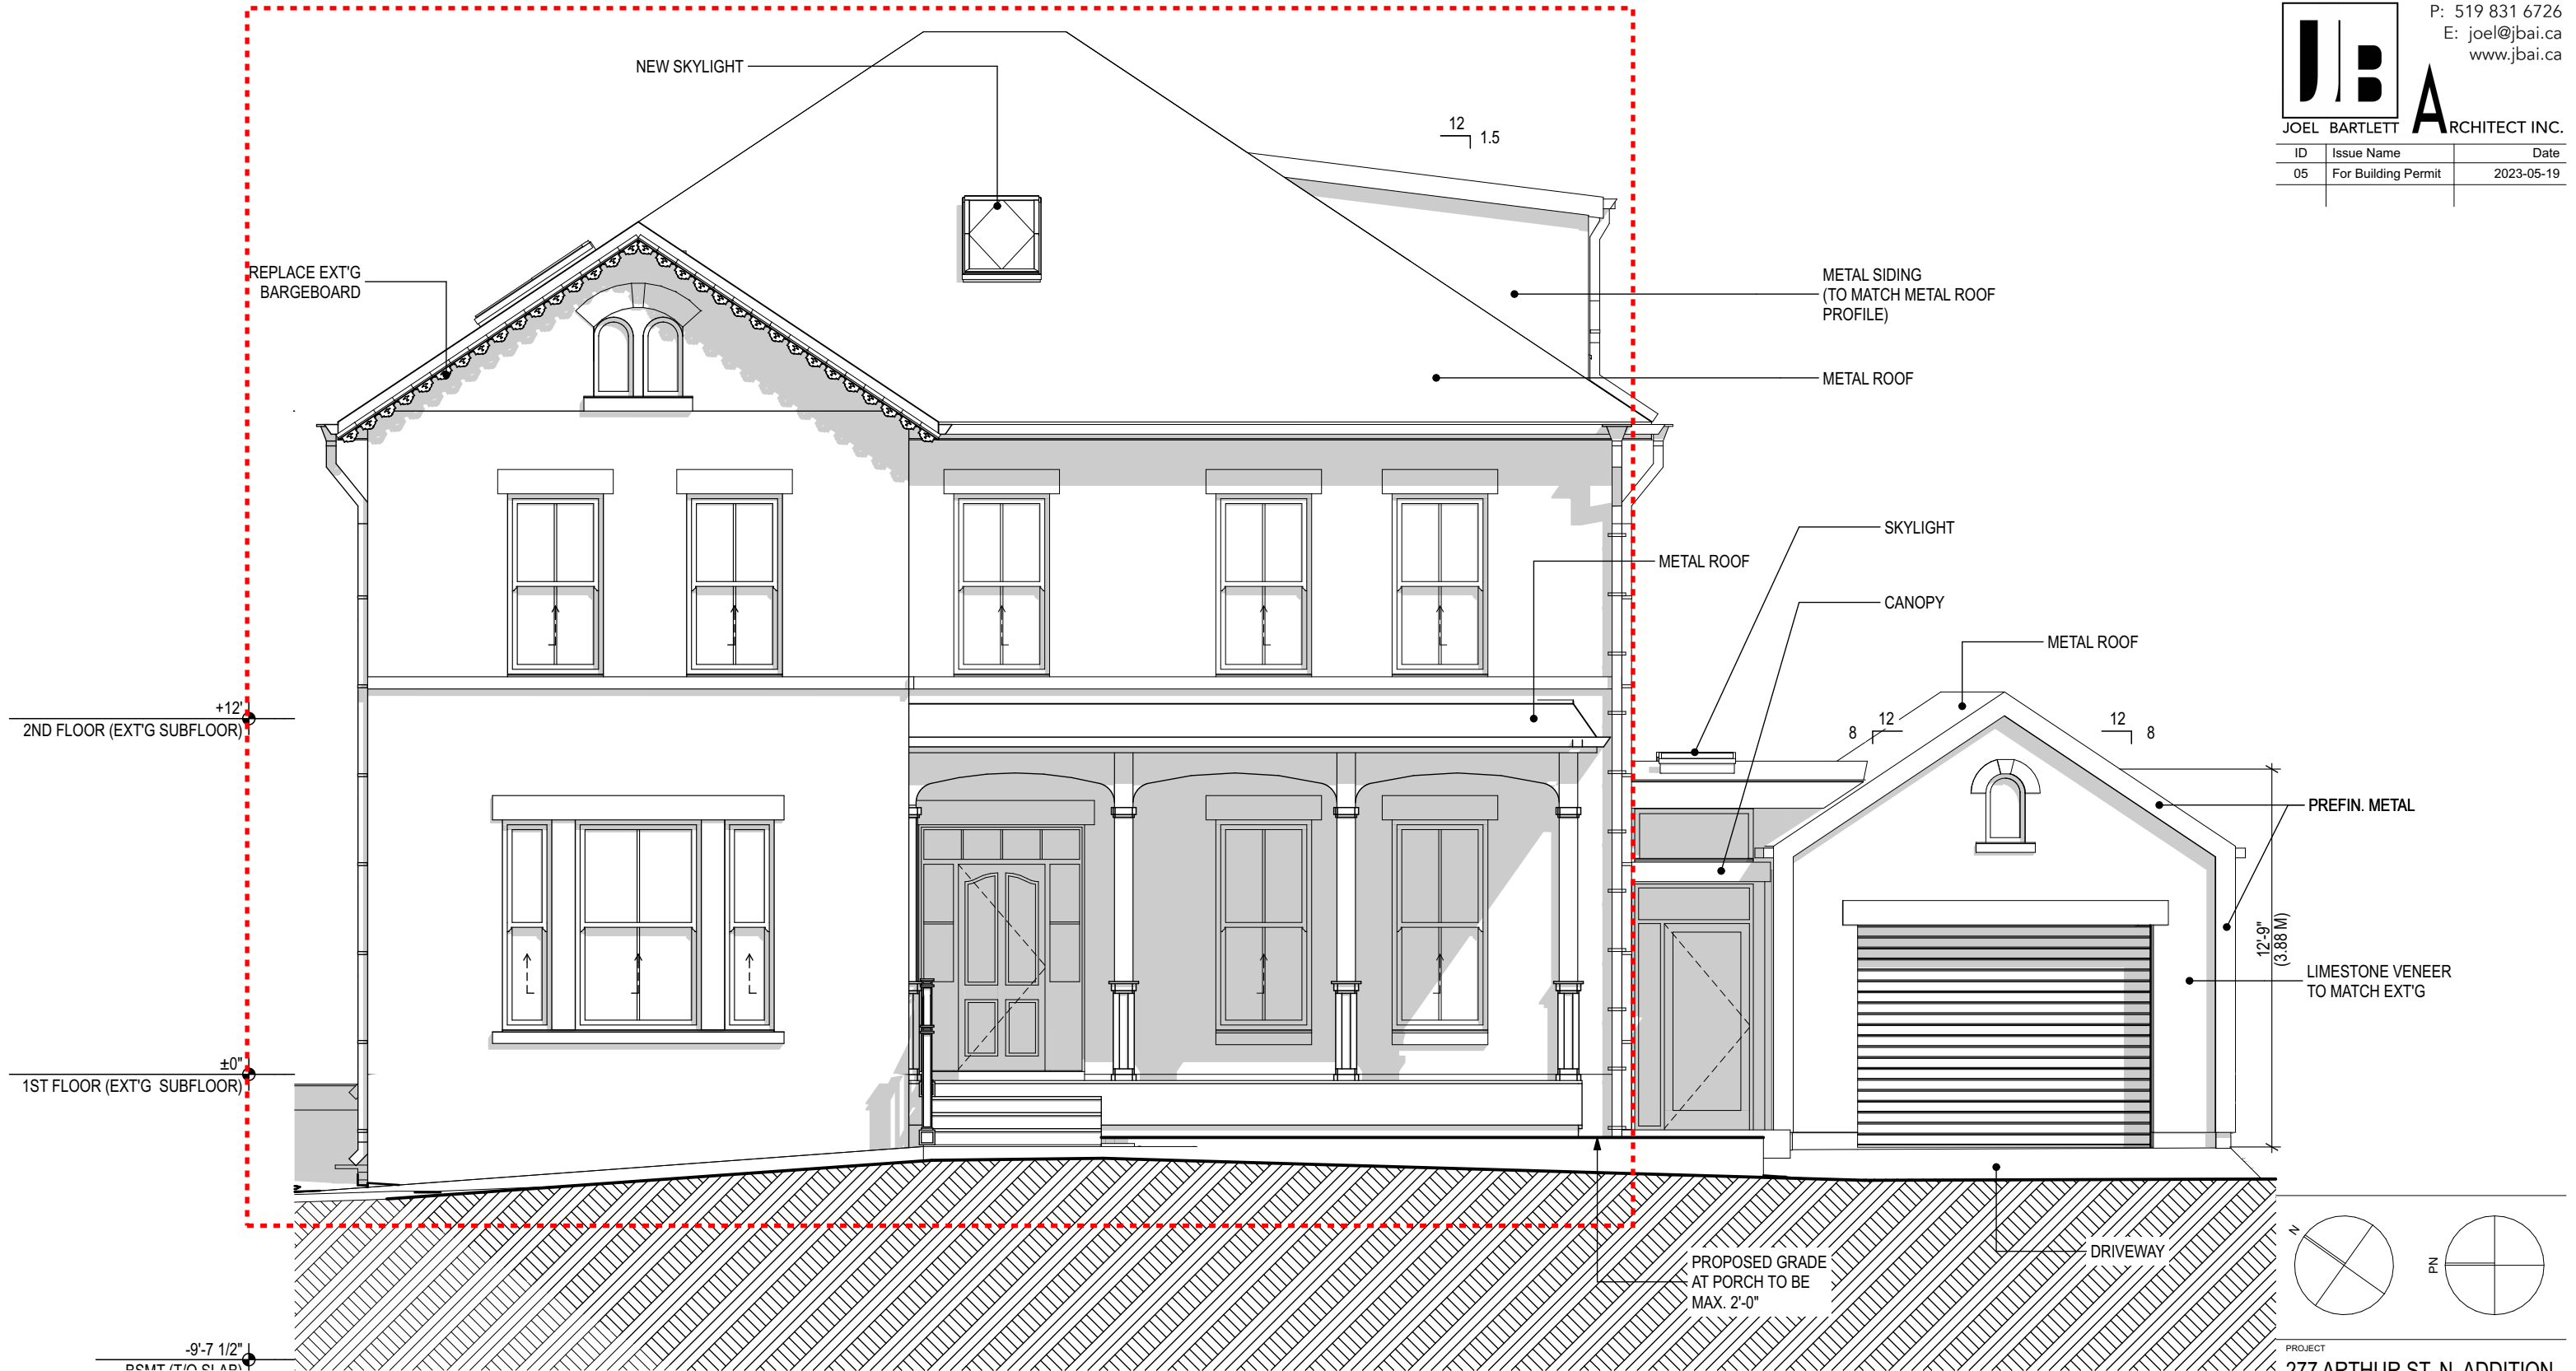


PROJECT
 277 ARTHUR ST. N. ADDITION
 & RENOVATIONS

277 ARTHUR ST. N GUELPH ON N1E 4W2
 DRAWING NAME
**ELEVATIONS - WEST
 ELEVATION**

PLOT DATE	2023-07-11	DRAWING NO.	
SCALE	3/16" = 1'-0"	PROJECT NO.	2215
			A3

ID	Issue Name	Date
07	Minor Variance	2023-07-11

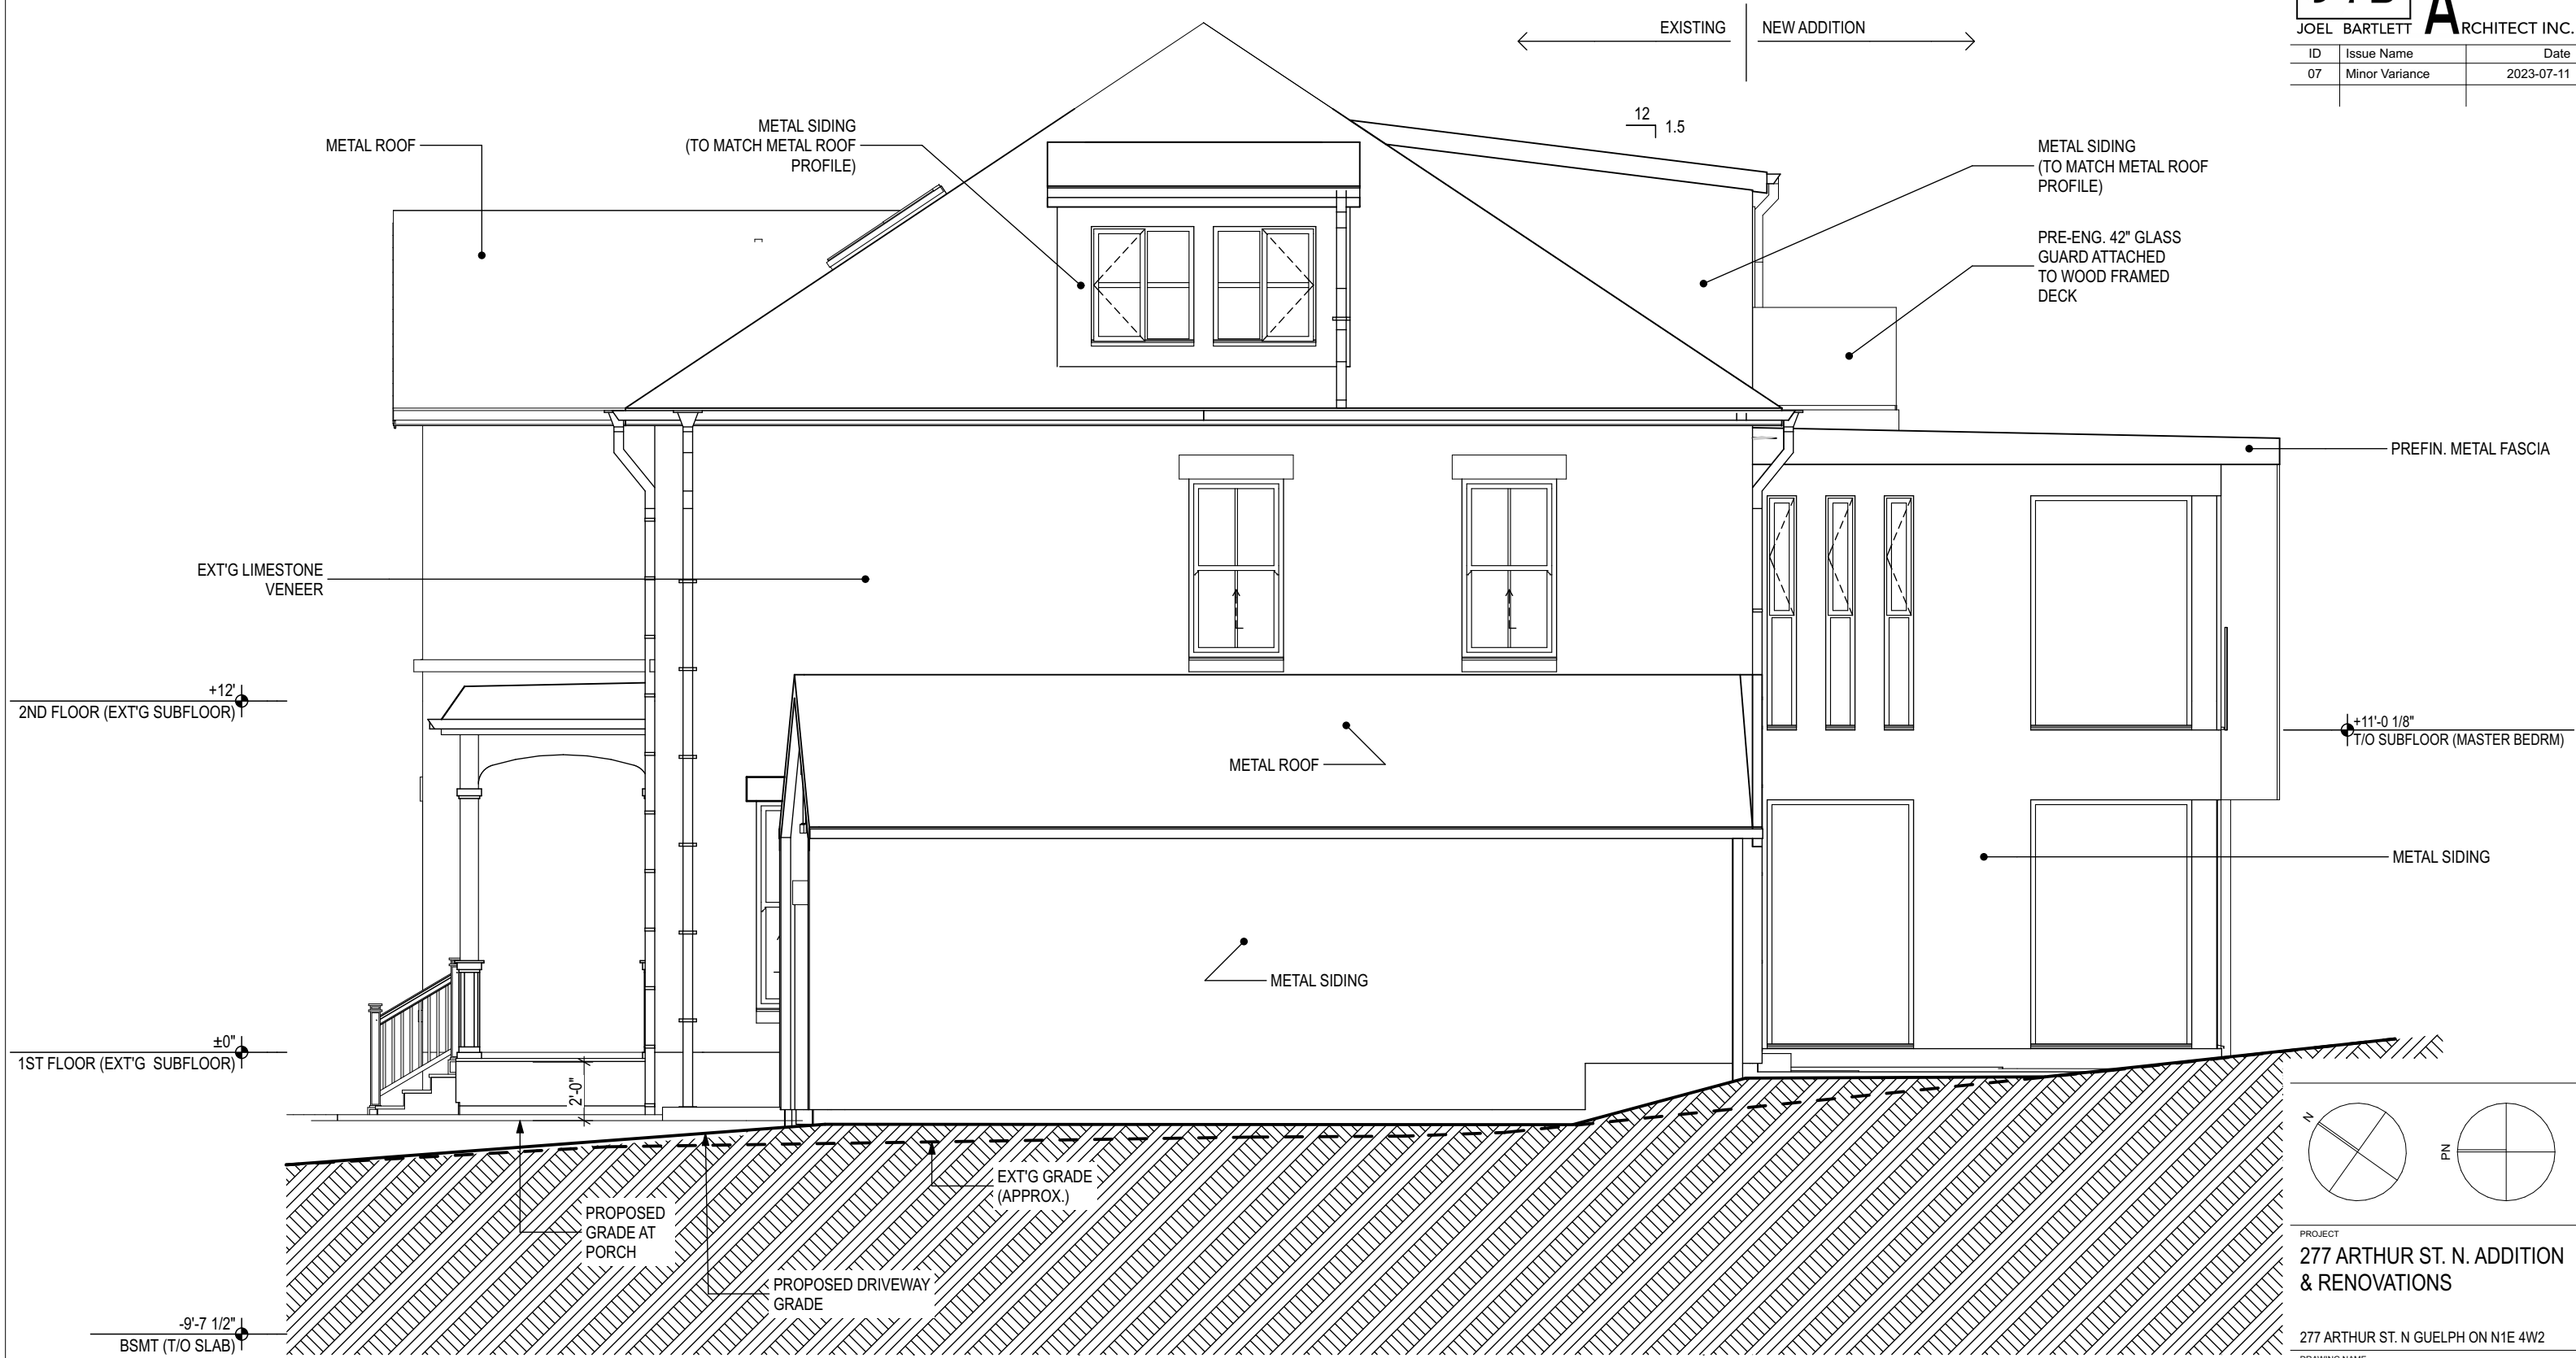

PROJECT
277 ARTHUR ST. N. ADDITION & RENOVATIONS

277 ARTHUR ST. N GUELPH ON N1E 4W2

DRAWING NAME
ELEVATIONS - SOUTH ELEVATION

PLOT DATE	2023-07-11	DRAWING NO.	
SCALE	3/16" = 1'-0"	PROJECT NO.	2215
			A4