


CONTRACTOR TO CHECK AND VERIFY ALL DIMENSIONS AND SITE CONDITIONS. REPORT DISCREPANCIES TO THE CONSULTANT BEFORE PROCEEDING WITH THE WORK. DRAWINGS ARE NOT TO BE SCALED FOR DIMENSIONS.


A - DRAWING/DETAIL NUMBER
B - SHEET NUMBER WHERE DRAWN

| ISSUES/ REVISIONS | | | |
|-------------------|-----------|--------------------------|----|
| No. | Date | Description | By |
| 2 | MAR. 2023 | ISSUED FOR CLIENT REVIEW | DF |
| 1 | MAR. 2023 | ISSUED FOR PERMIT | DF |
| | | | |
| | | | |
| | | | |

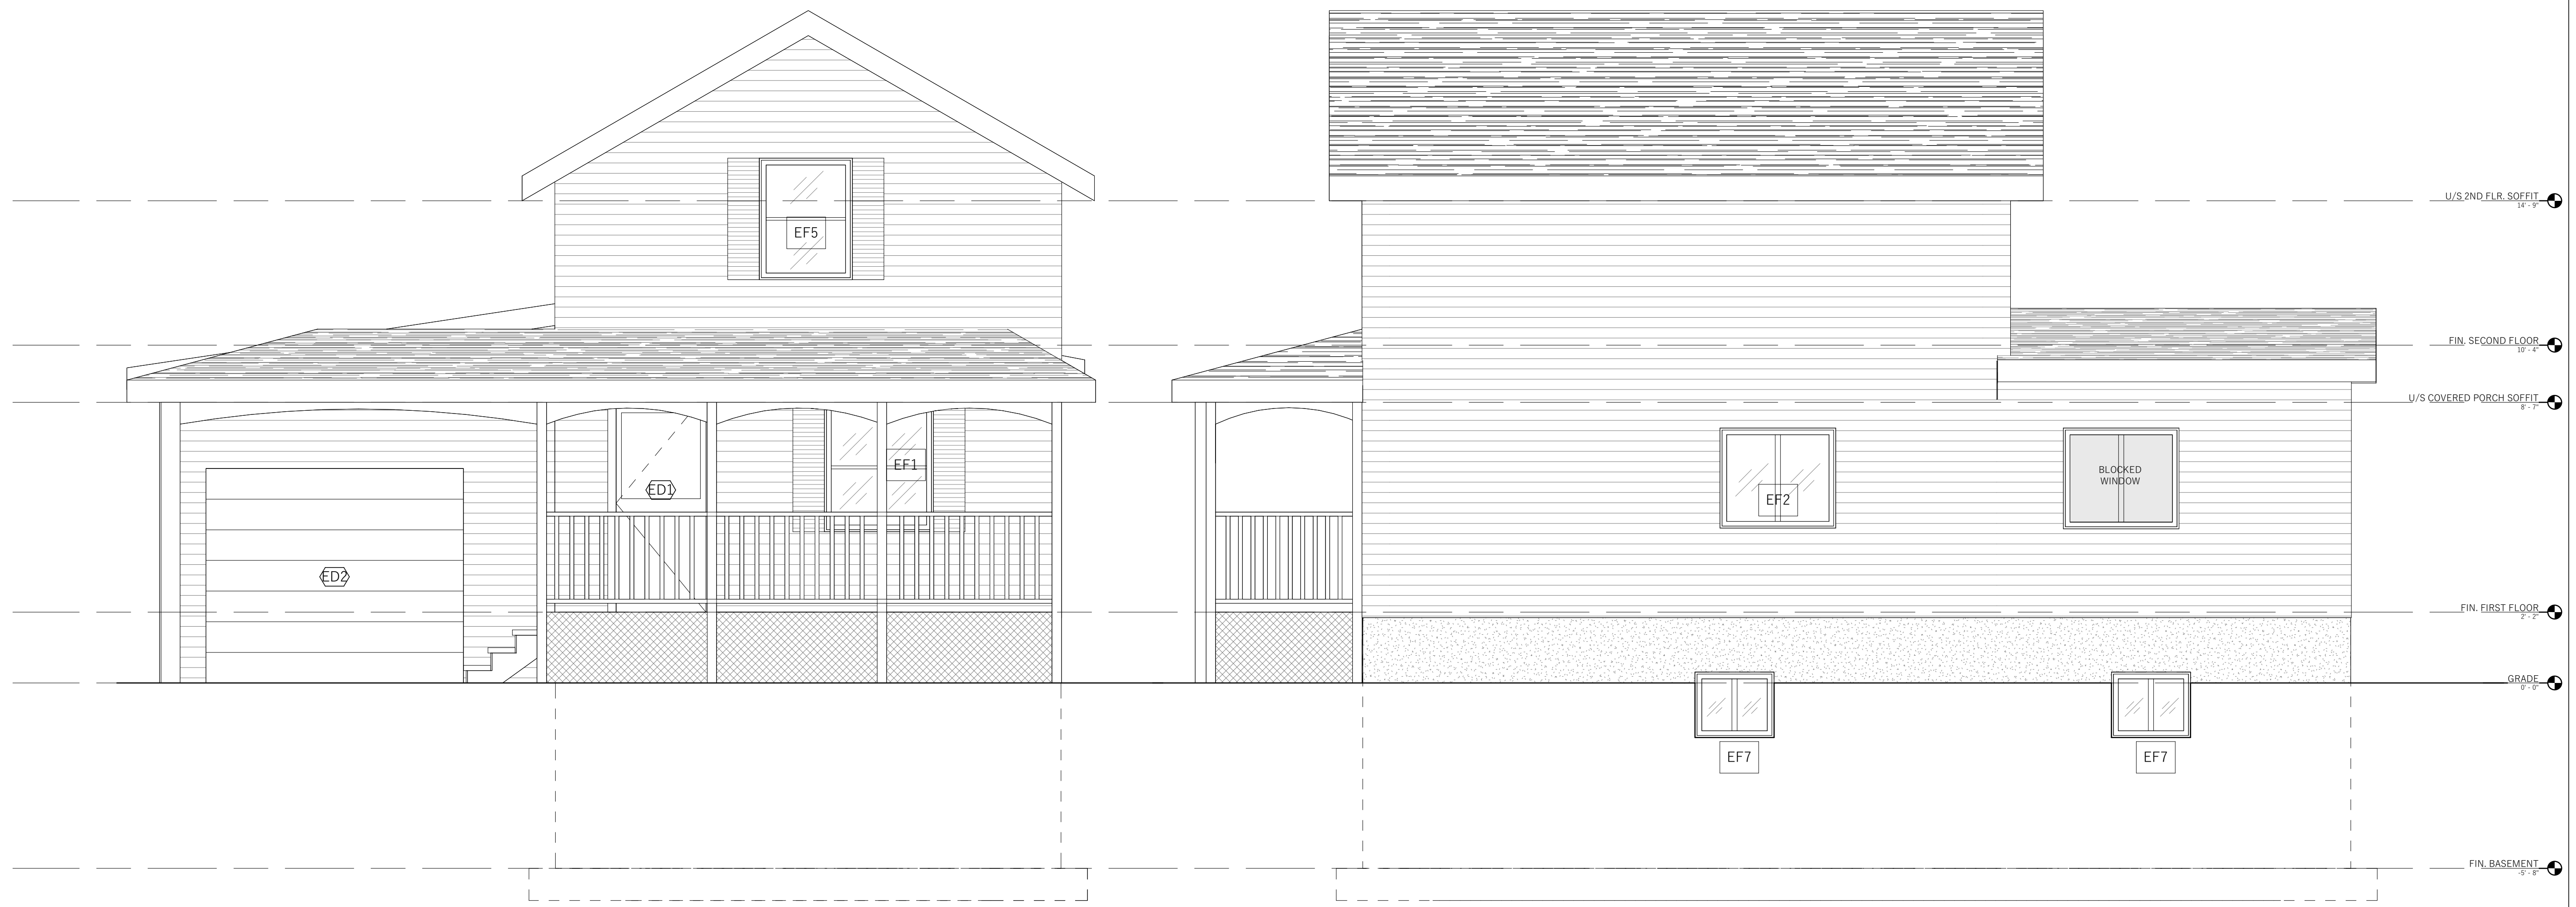

1 EXIST. NORTH ELEVATION
3/8" = 1'-0"

2 EXIST. WEST ELEVATION
3/8" = 1'-0"

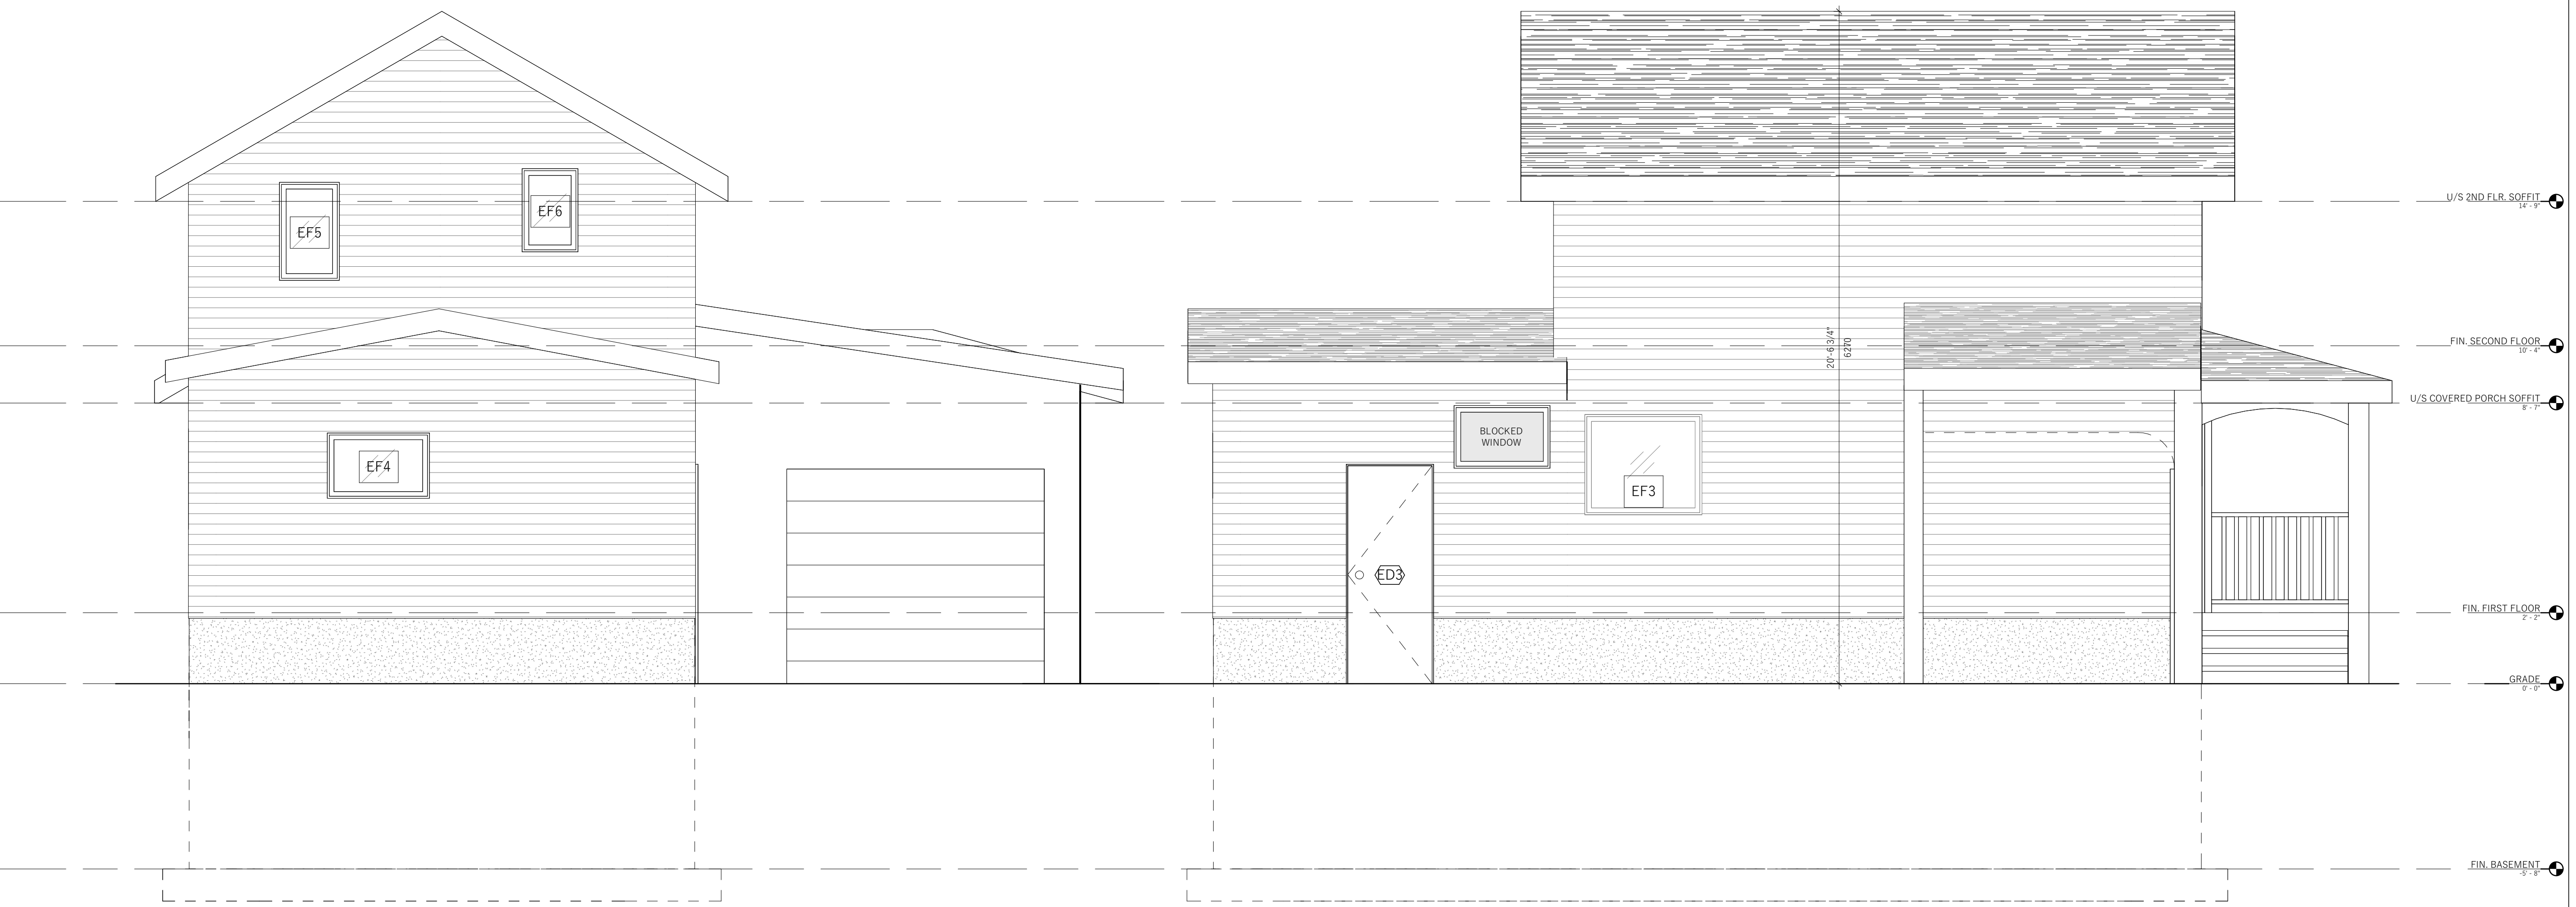

3 EXIST. SOUTH ELEVATION
3/8" = 1'-0"

4 EXIST. EAST ELEVATION
3/8" = 1'-0"

Project Title
55 MENZIE AVE. GUELPH
ONTARIO


Sheet Title
EXISTING ELEVATIONS

| | | | |
|----------------|-------------|--------------|--------------|
| Drawn | SG | Checked | DF |
| Date | AUGUST 2020 | Scale | 3/8" = 1'-0" |
| Project Number | IEI-22-0511 | Sheet Number | A3 |

CONTRACTOR TO CHECK AND VERIFY ALL DIMENSIONS AND SITE CONDITIONS. REPORT DISCREPANCIES TO THE CONSULTANT BEFORE PROCEEDING WITH THE WORK. DRAWINGS ARE NOT TO BE SCALED FOR DIMENSIONS.


A - DRAWING/DETAIL NUMBER
B - SHEET NUMBER WHERE DRAWN

| ISSUES/ REVISIONS | | | |
|-------------------|-----------|--------------------------|----|
| No. | Date | Description | By |
| 1 | MAR. 2023 | ISSUED FOR PERMIT | DF |
| 2 | MAR. 2023 | ISSUED FOR CLIENT REVIEW | DF |
| | | | |
| | | | |

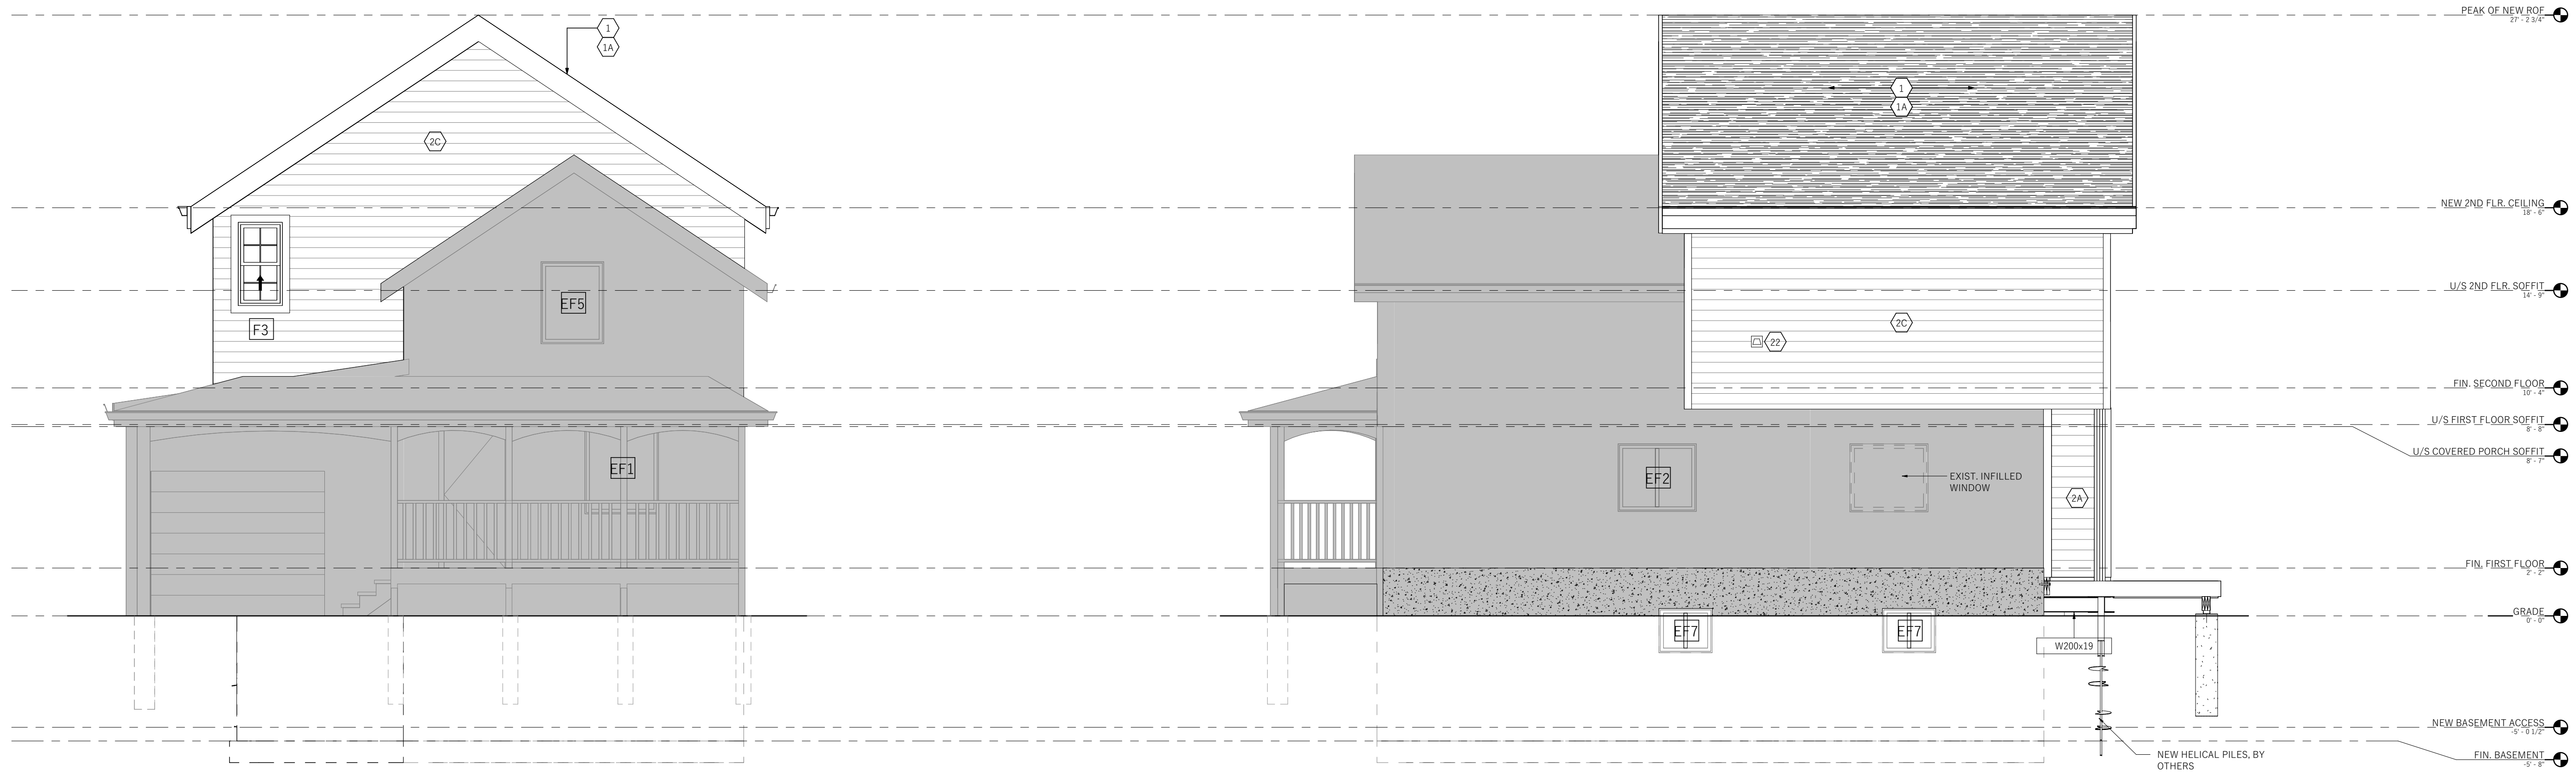

1 PROPOSED NORTH ELEVATION
1/4" = 1'-0"

2 PROPOSED WEST ELEVATION
1/4" = 1'-0"

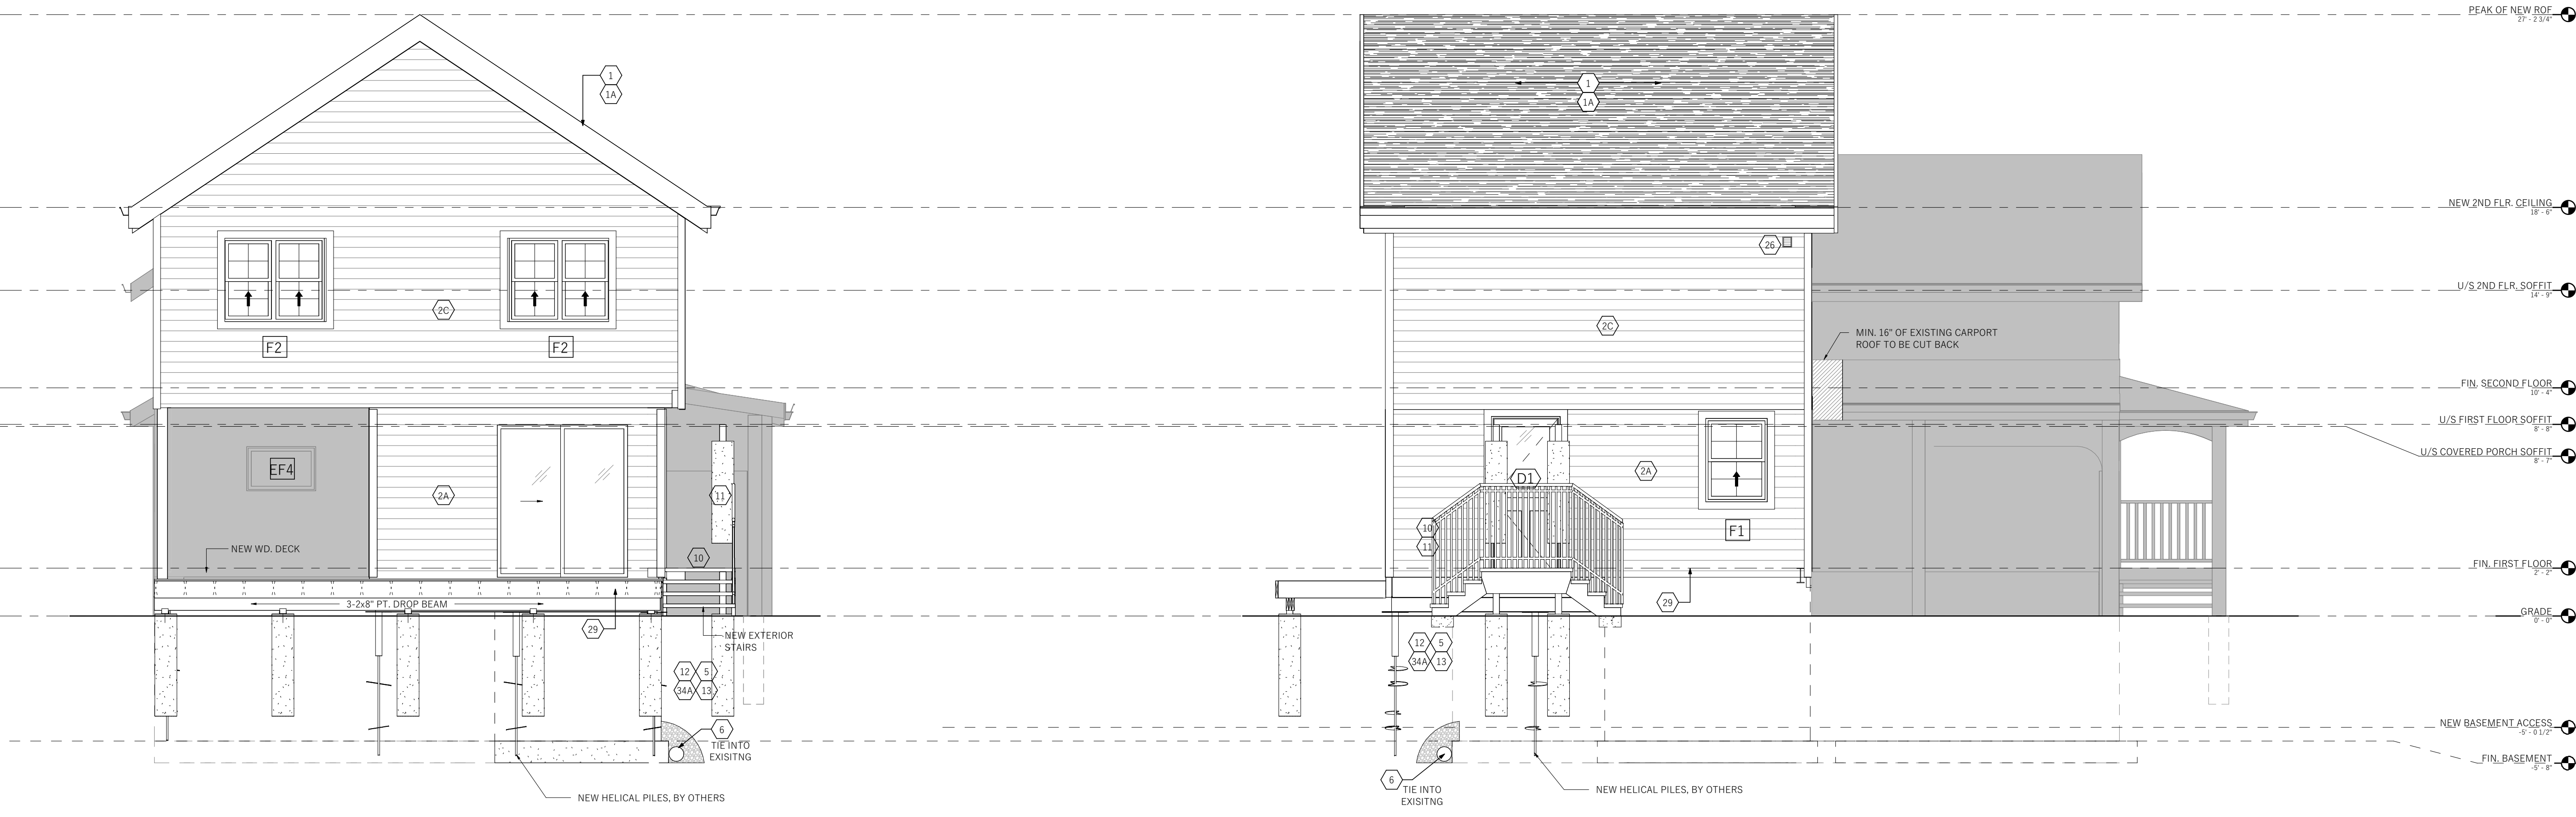

3 PROPOSED SOUTH ELEVATION
1/4" = 1'-0"

4 PROPOSED EAST ELEVATION
1/4" = 1'-0"

Project Title
**55 MENZIE AVE.,
GUELPH ONTARIO**

Sheet Title
PROPOSED ELEVATIONS

| | |
|-------------------------------|-----------------------|
| Drawn SG | Checked |
| Date JULY 2022 | Scale 1/4" = 1'-0" |
| Project Number IEI-22-0511 | Sheet Number A8 |