

PROPOSED BASEMENT
SCALE: 1:48

THESE DRAWINGS
MUST BE SIGNED
TO BE VALID FOR
PERMIT.
THEY ARE VALID
ONLY FOR THE
ORIGINAL ADDRESS
IN THE TITLE BLOCK

The undersigned has reviewed and takes responsibility for this design,
and has the qualifications and meets the requirements set out in the
Ontario Building Code to be a designer.
QUALIFICATION INFORMATION
Required unless design is exempt under
Division C-3.2.4.1 of the 2012 O.B.C.

John Vanderwoerd BCIN 21611
REGISTRATION INFORMATION
Required unless design is exempt under
Division C-3.2.4.1 of the 2012 O.B.C.
Firm Name: Vanderwoerd Drafting & Design
BCIN 38975



John Vanderwoerd, M.A.A.T.O.
34 Duke Street, Arthur, Ontario N0G 1A0
www.home-design-bcin.ca
519-848-2128

Laurent Cellarier - Woohee Lyu
10 GRAHAM ST
GUELPH, ON

DRAWN BY:
JOHN VANDERWOERD,
M.A.A.T.O. BCIN: 21611

PROJECT:
Addition

DRAWING TITLE:
PROPOSED FOUNDATION

STARTING DATE:
FEB 6, 2023


DRAWING #:
23-035

SCALE:
1:48

LAST REVISION DATE:
June 20, 2023

PAGE #:

1 of 8

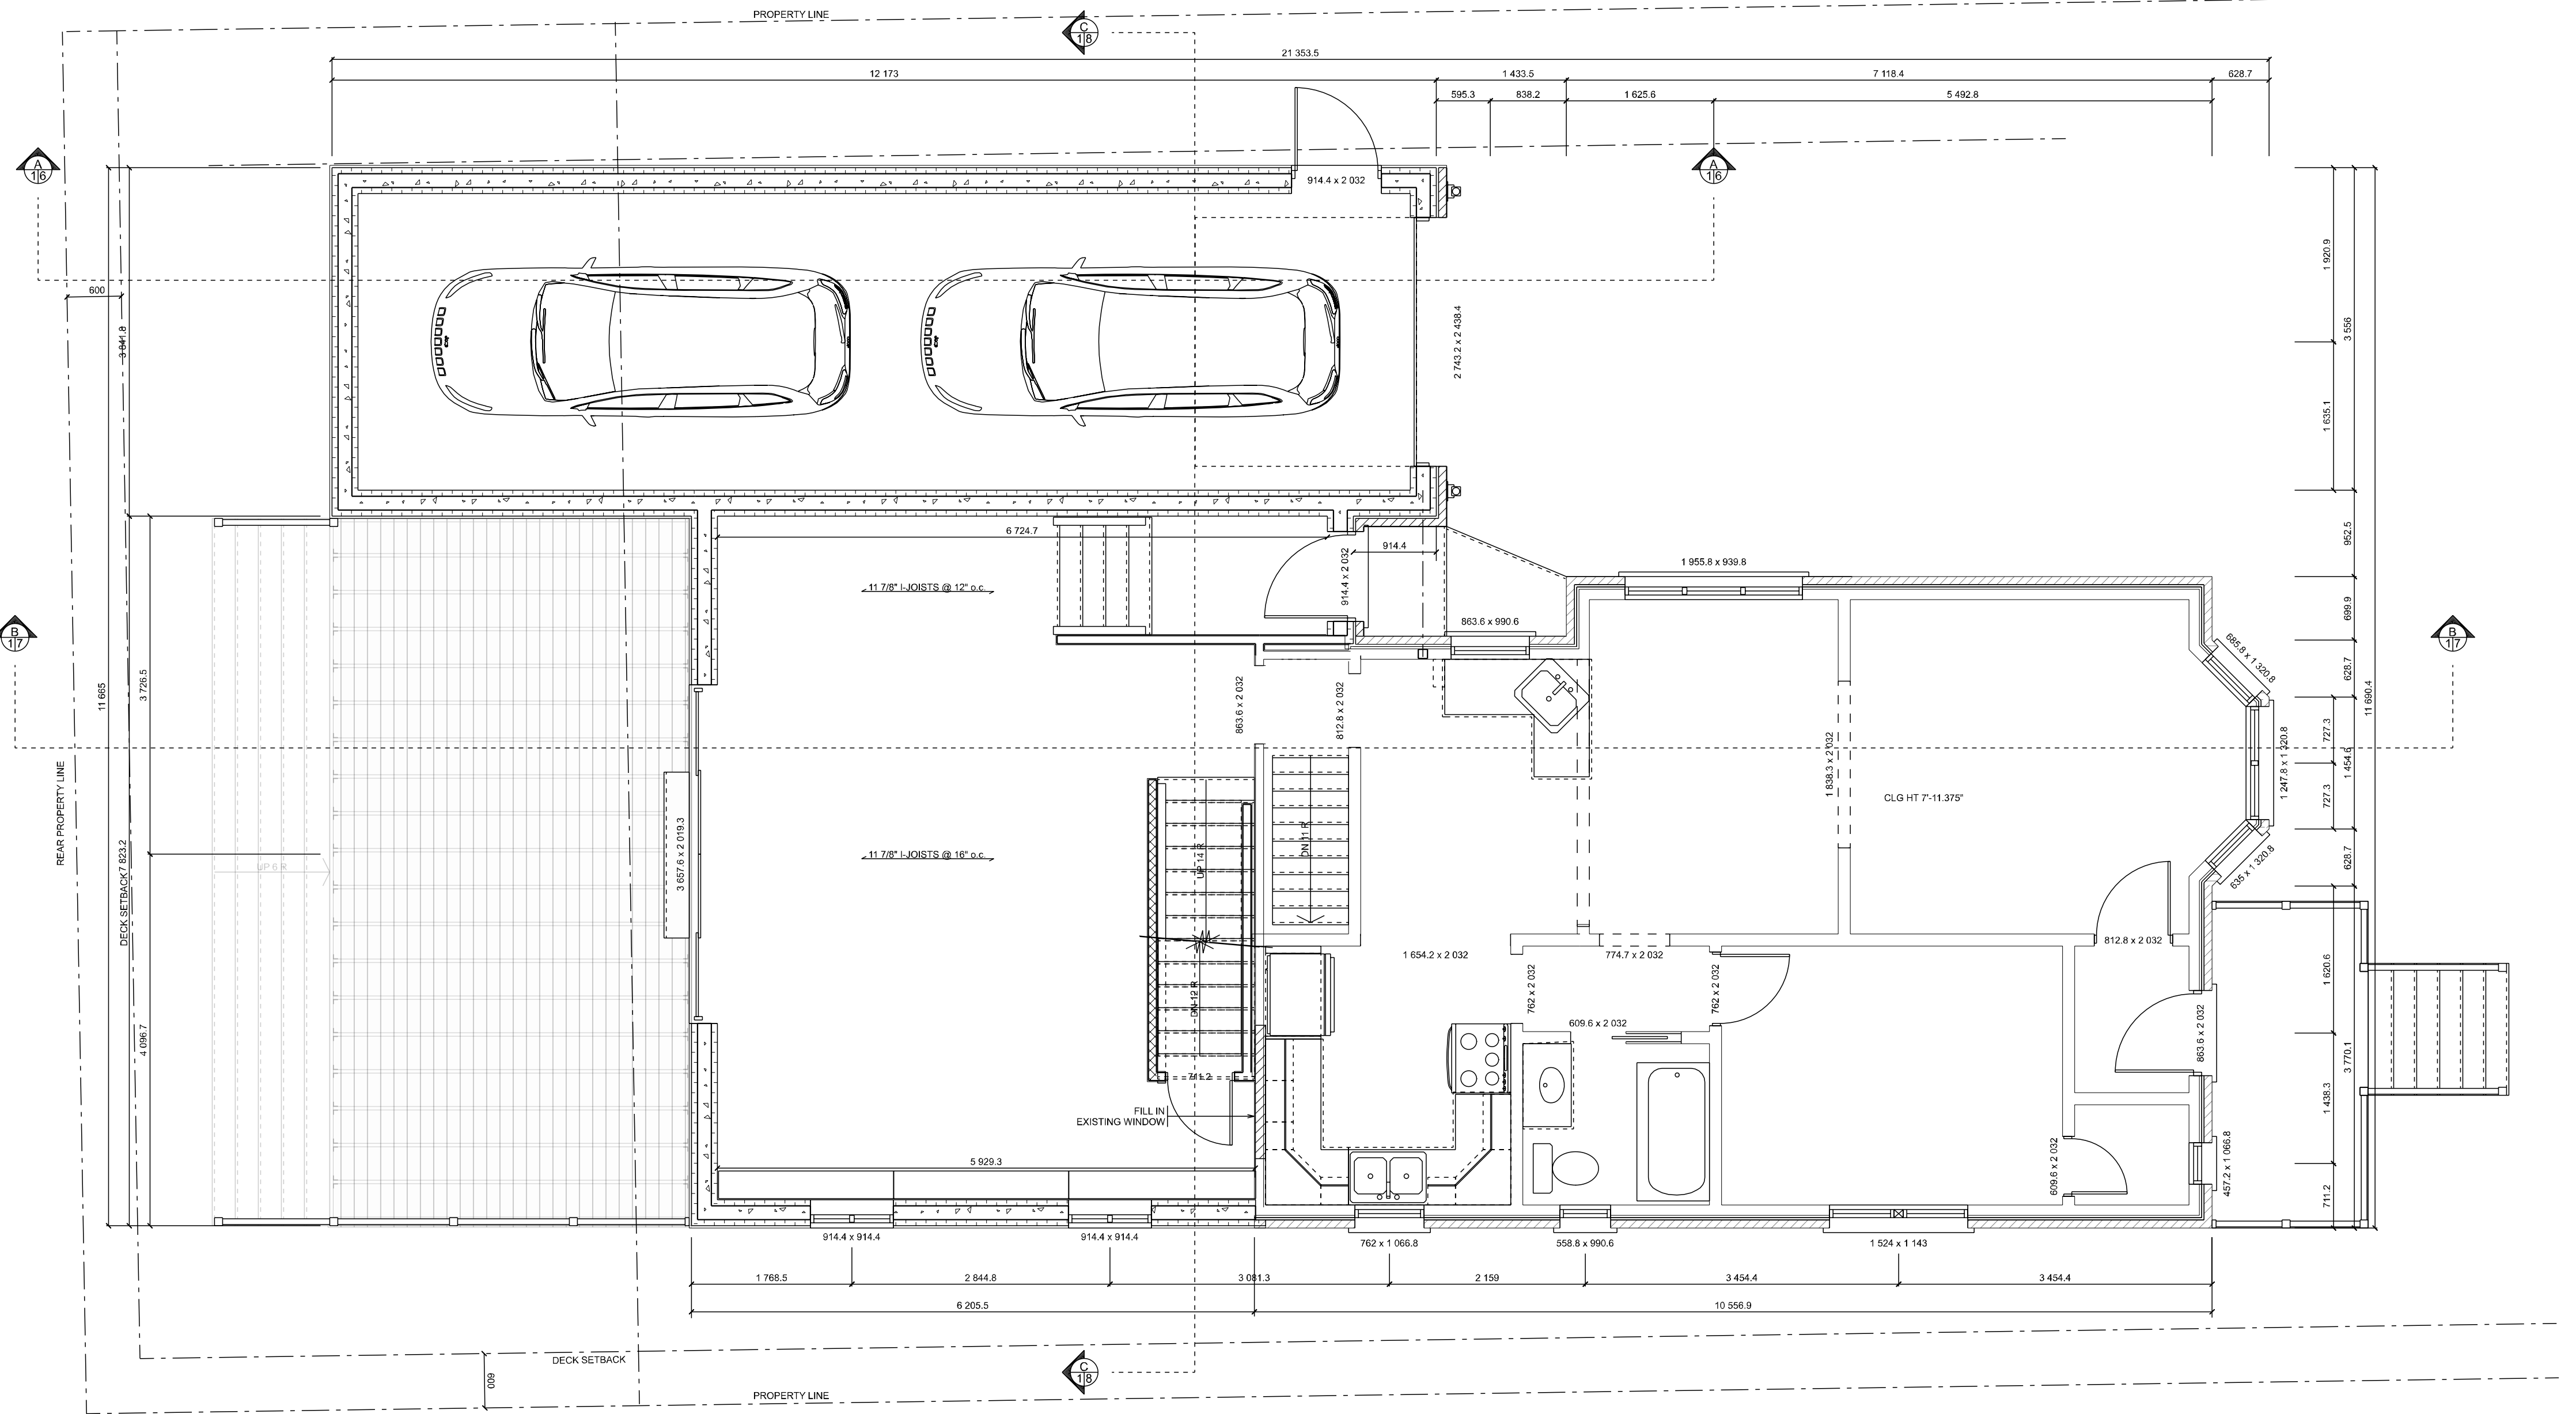

PROPOSED MAIN FLOOR
SCALE: 1:48

THESE DRAWINGS MUST BE SIGNED TO BE VALID FOR PERMIT. THEY ARE VALID ONLY FOR THE ORIGINAL ADDRESS IN THE TITLE BLOCK

The undersigned has reviewed and takes responsibility for this design, and has the qualifications and meets the requirements set out in the Ontario Building Code to be a designer.
QUALIFICATION INFORMATION
Required unless design is exempt under Division C-3.2.4.1 of the 2012 O.B.C.

John Vanderwoerd BCIN 21611
REGISTRATION INFORMATION
Required unless design is exempt under Division C-3.2.4.1 of the 2012 O.B.C.
Firm Name: Vanderwoerd Drafting & Design
BCIN 38975

VANDERWOERD
DRAFTING & DESIGN

John Vanderwoerd, M.A.A.T.O.
34 Duke Street, Arthur, Ontario N0G 1A0
www.home-design-bcin.ca
519-848-2128

Laurent Cellarier - Woohee Lyu
10 GRAHAM ST
GUELPH, ON

DRAWN BY:
JOHN VANDERWOERD,
M.A.A.T.O. BCIN: 21611

PROJECT:
Addition

DRAWING TITLE:
PROPOSED MAIN FLOOR

STARTING DATE:
FEB 6, 2023


DRAWING #:
23-035

SCALE:
1:48

LAST REVISION DATE:
June 20, 2023

PAGE #:
2 of 8

THESE DRAWINGS ARE COPYRIGHT PROTECTED AND MAY NOT BE REPRODUCED IN WHOLE OR IN PART WITHOUT EXPRESS WRITTEN CONSENT OF VANDERWOERD DRAFTING & DESIGN. ALL DIMENSIONS TO BE VERIFIED BY ON-SITE CONTRACTOR AND ANY DISCREPANCIES TO BE REPORTED IMMEDIATELY TO THE DESIGNER. WE WILL NOT BE RESPONSIBLE FOR COSTS INCURRED WHICH GO UNREPORTED, OR CHANGES MADE TO THESE PLANS WITHOUT WRITTEN AUTHORIZATION FROM VANDERWOERD DRAFTING & DESIGN.

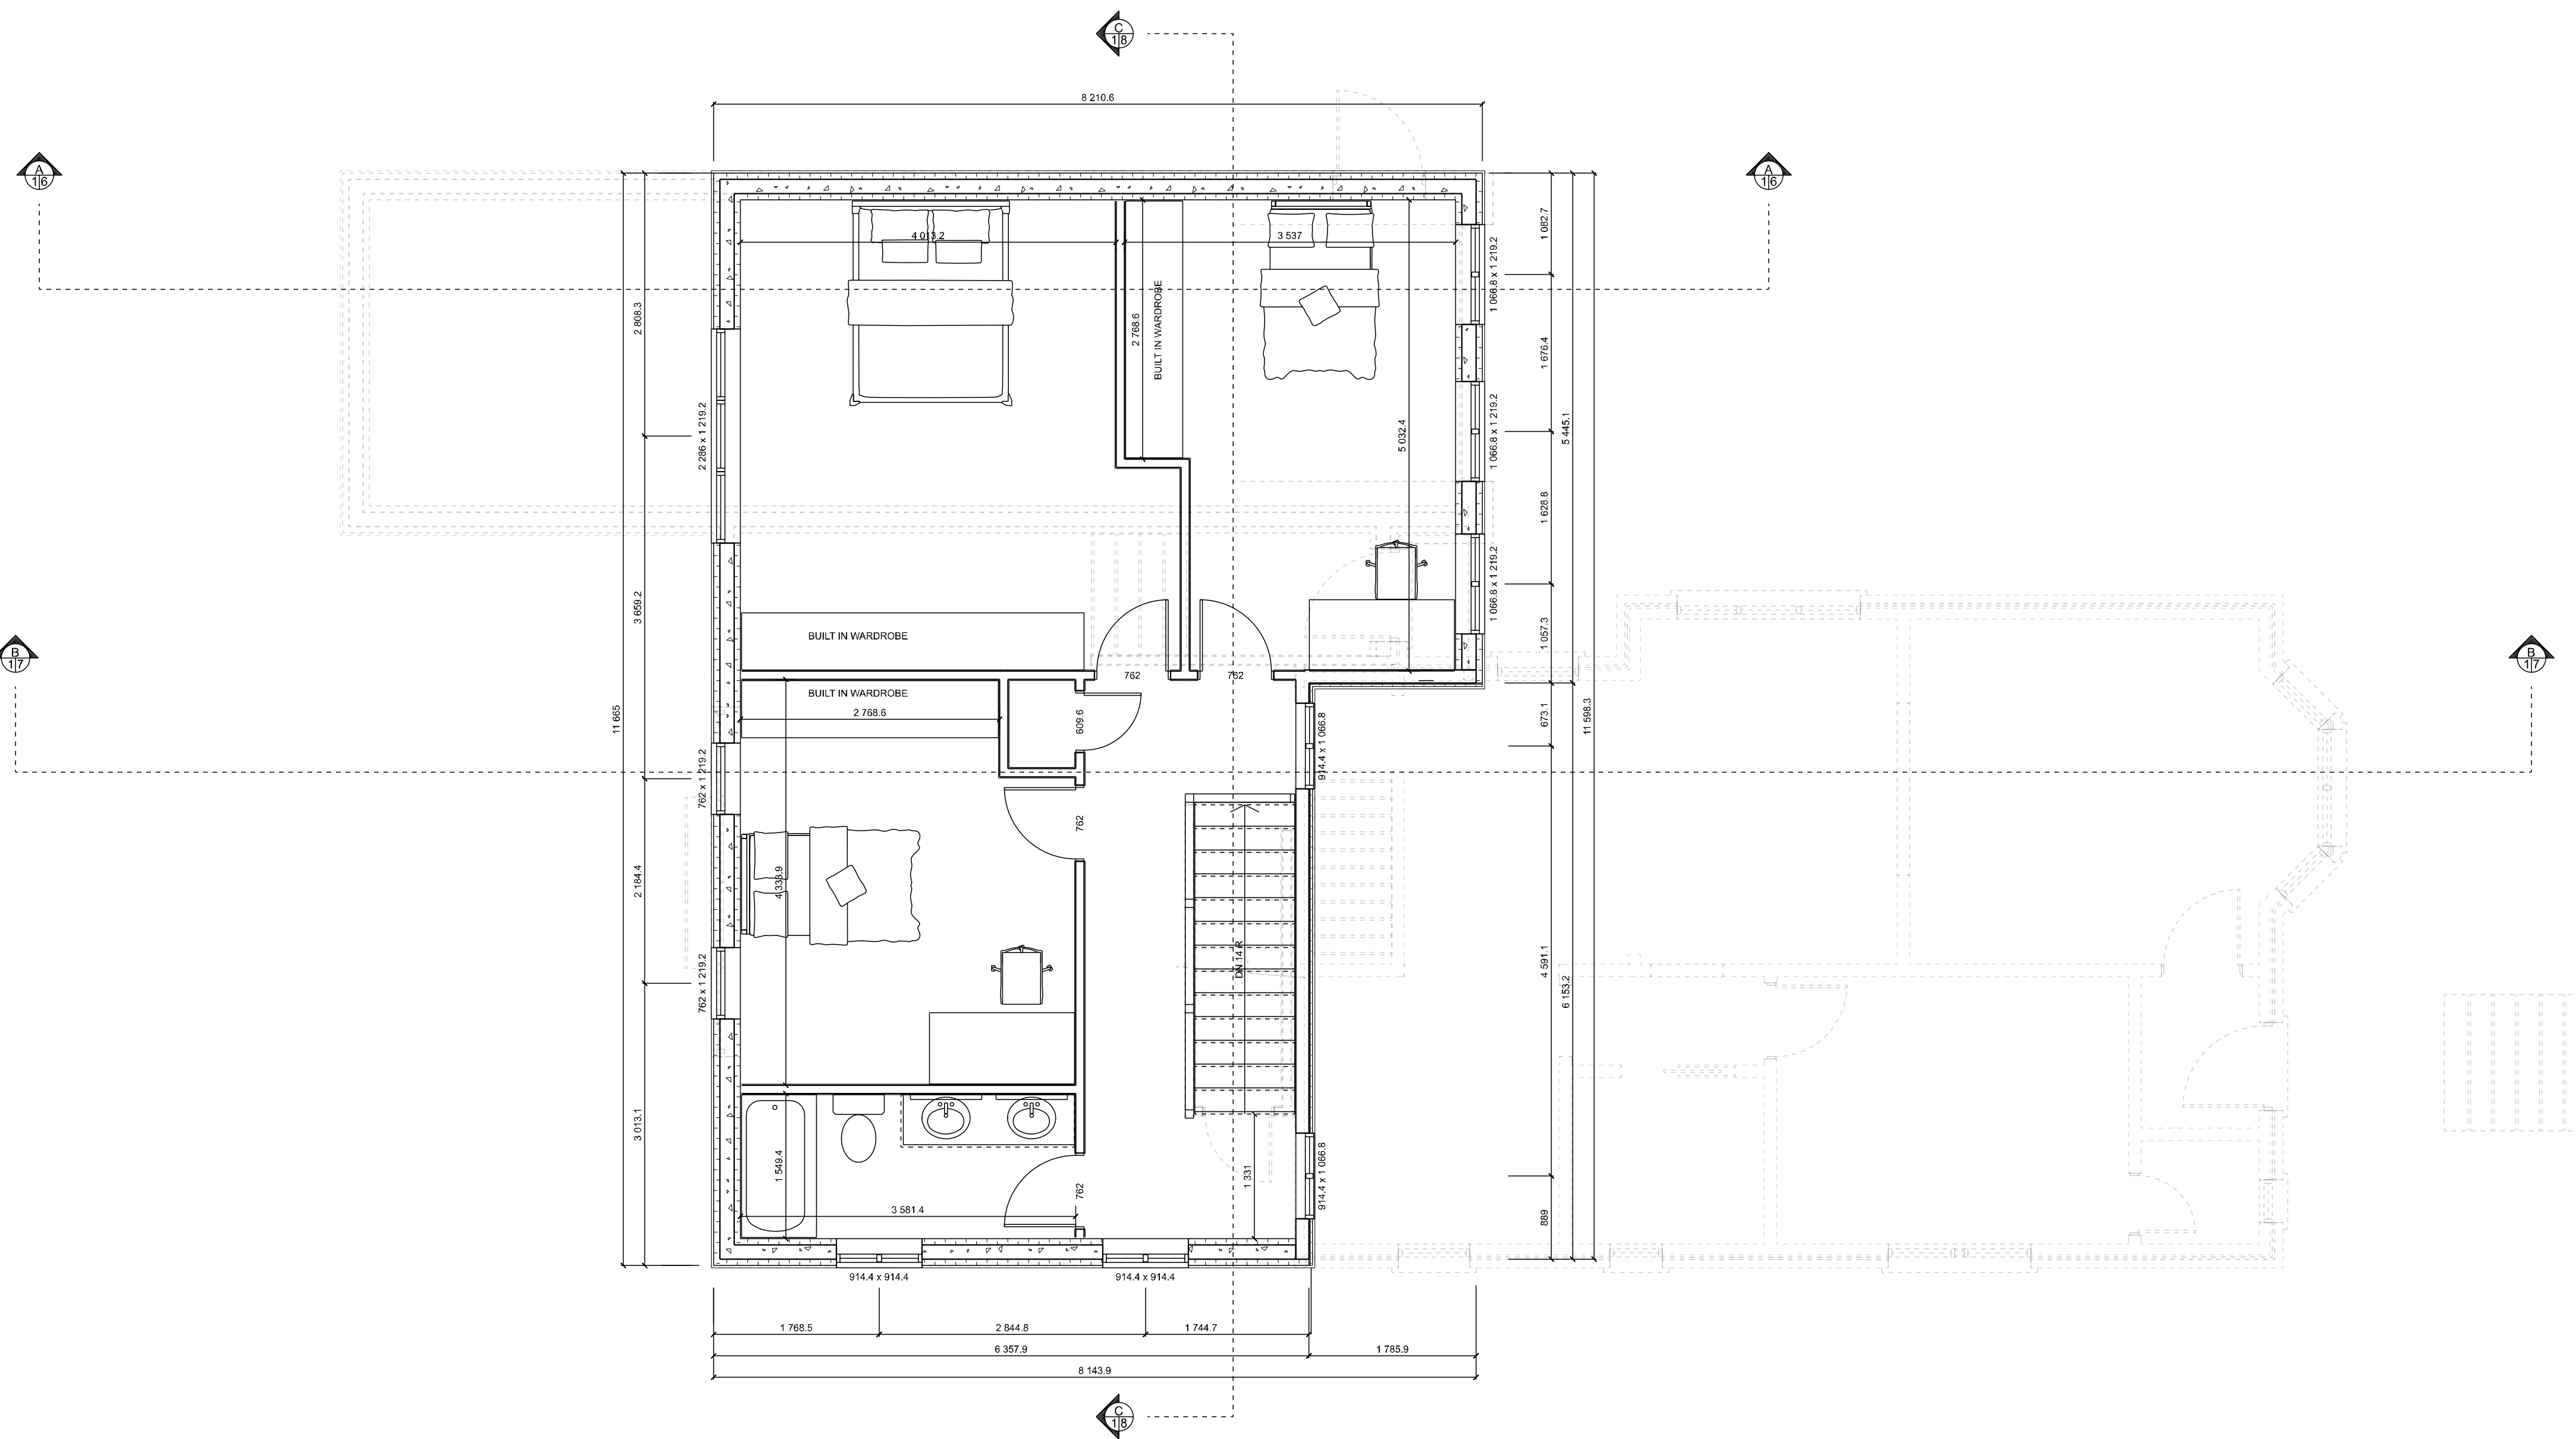

PROPOSED SECOND FLOOR
SCALE: 1:48

THESE DRAWINGS MUST BE SIGNED TO BE VALID FOR PERMIT. THEY ARE VALID ONLY FOR THE ORIGINAL ADDRESS IN THE TITLE BLOCK

The undersigned has reviewed and takes responsibility for this design, and has the qualifications and meets the requirements set out in the Ontario Building Code to be a designer.
QUALIFICATION INFORMATION
Required unless design is exempt under Division C-3.2.4.1 of the 2012 O.B.C.

John Vanderwoerd BCIN 21611
REGISTRATION INFORMATION
Required unless design is exempt under Division C-3.2.4.1 of the 2012 O.B.C.
Firm Name: Vanderwoerd Drafting & Design
BCIN 38975



John Vanderwoerd, M.A.A.T.O.
34 Duke Street, Arthur, Ontario N0G 1A0
www.home-design-bcin.ca
519-848-2128

Laurent Cellarier - Woohee Lyu
10 GRAHAM ST
GUELPH, ON

DRAWN BY:
JOHN VANDERWOERD,
M.A.A.T.O. BCIN: 21611

PROJECT:
Addition

DRAWING TITLE:
PROPOSED SECOND FLOOR

STARTING DATE:
FEB 6, 2023

DRAWING #:
23-035

SCALE:
1:48


LAST REVISION DATE:
June 20, 2023

PAGE #:
3 of 8

THESE DRAWINGS ARE COPYRIGHT PROTECTED AND MAY NOT BE REPRODUCED IN WHOLE OR IN PART WITHOUT EXPRESS WRITTEN CONSENT OF VANDERWOERD DRAFTING & DESIGN. ALL DIMENSIONS TO BE VERIFIED BY ON-SITE CONTRACTOR AND ANY DISCREPANCIES TO BE REPORTED IMMEDIATELY TO THE DESIGNER. WE WILL NOT BE RESPONSIBLE FOR COSTS INCURRED WHICH GO UNREPORTED, OR CHANGES MADE TO THESE PLANS WITHOUT WRITTEN AUTHORIZATION FROM VANDERWOERD DRAFTING & DESIGN.



WEST ELEVATION
SCALE: 1:48

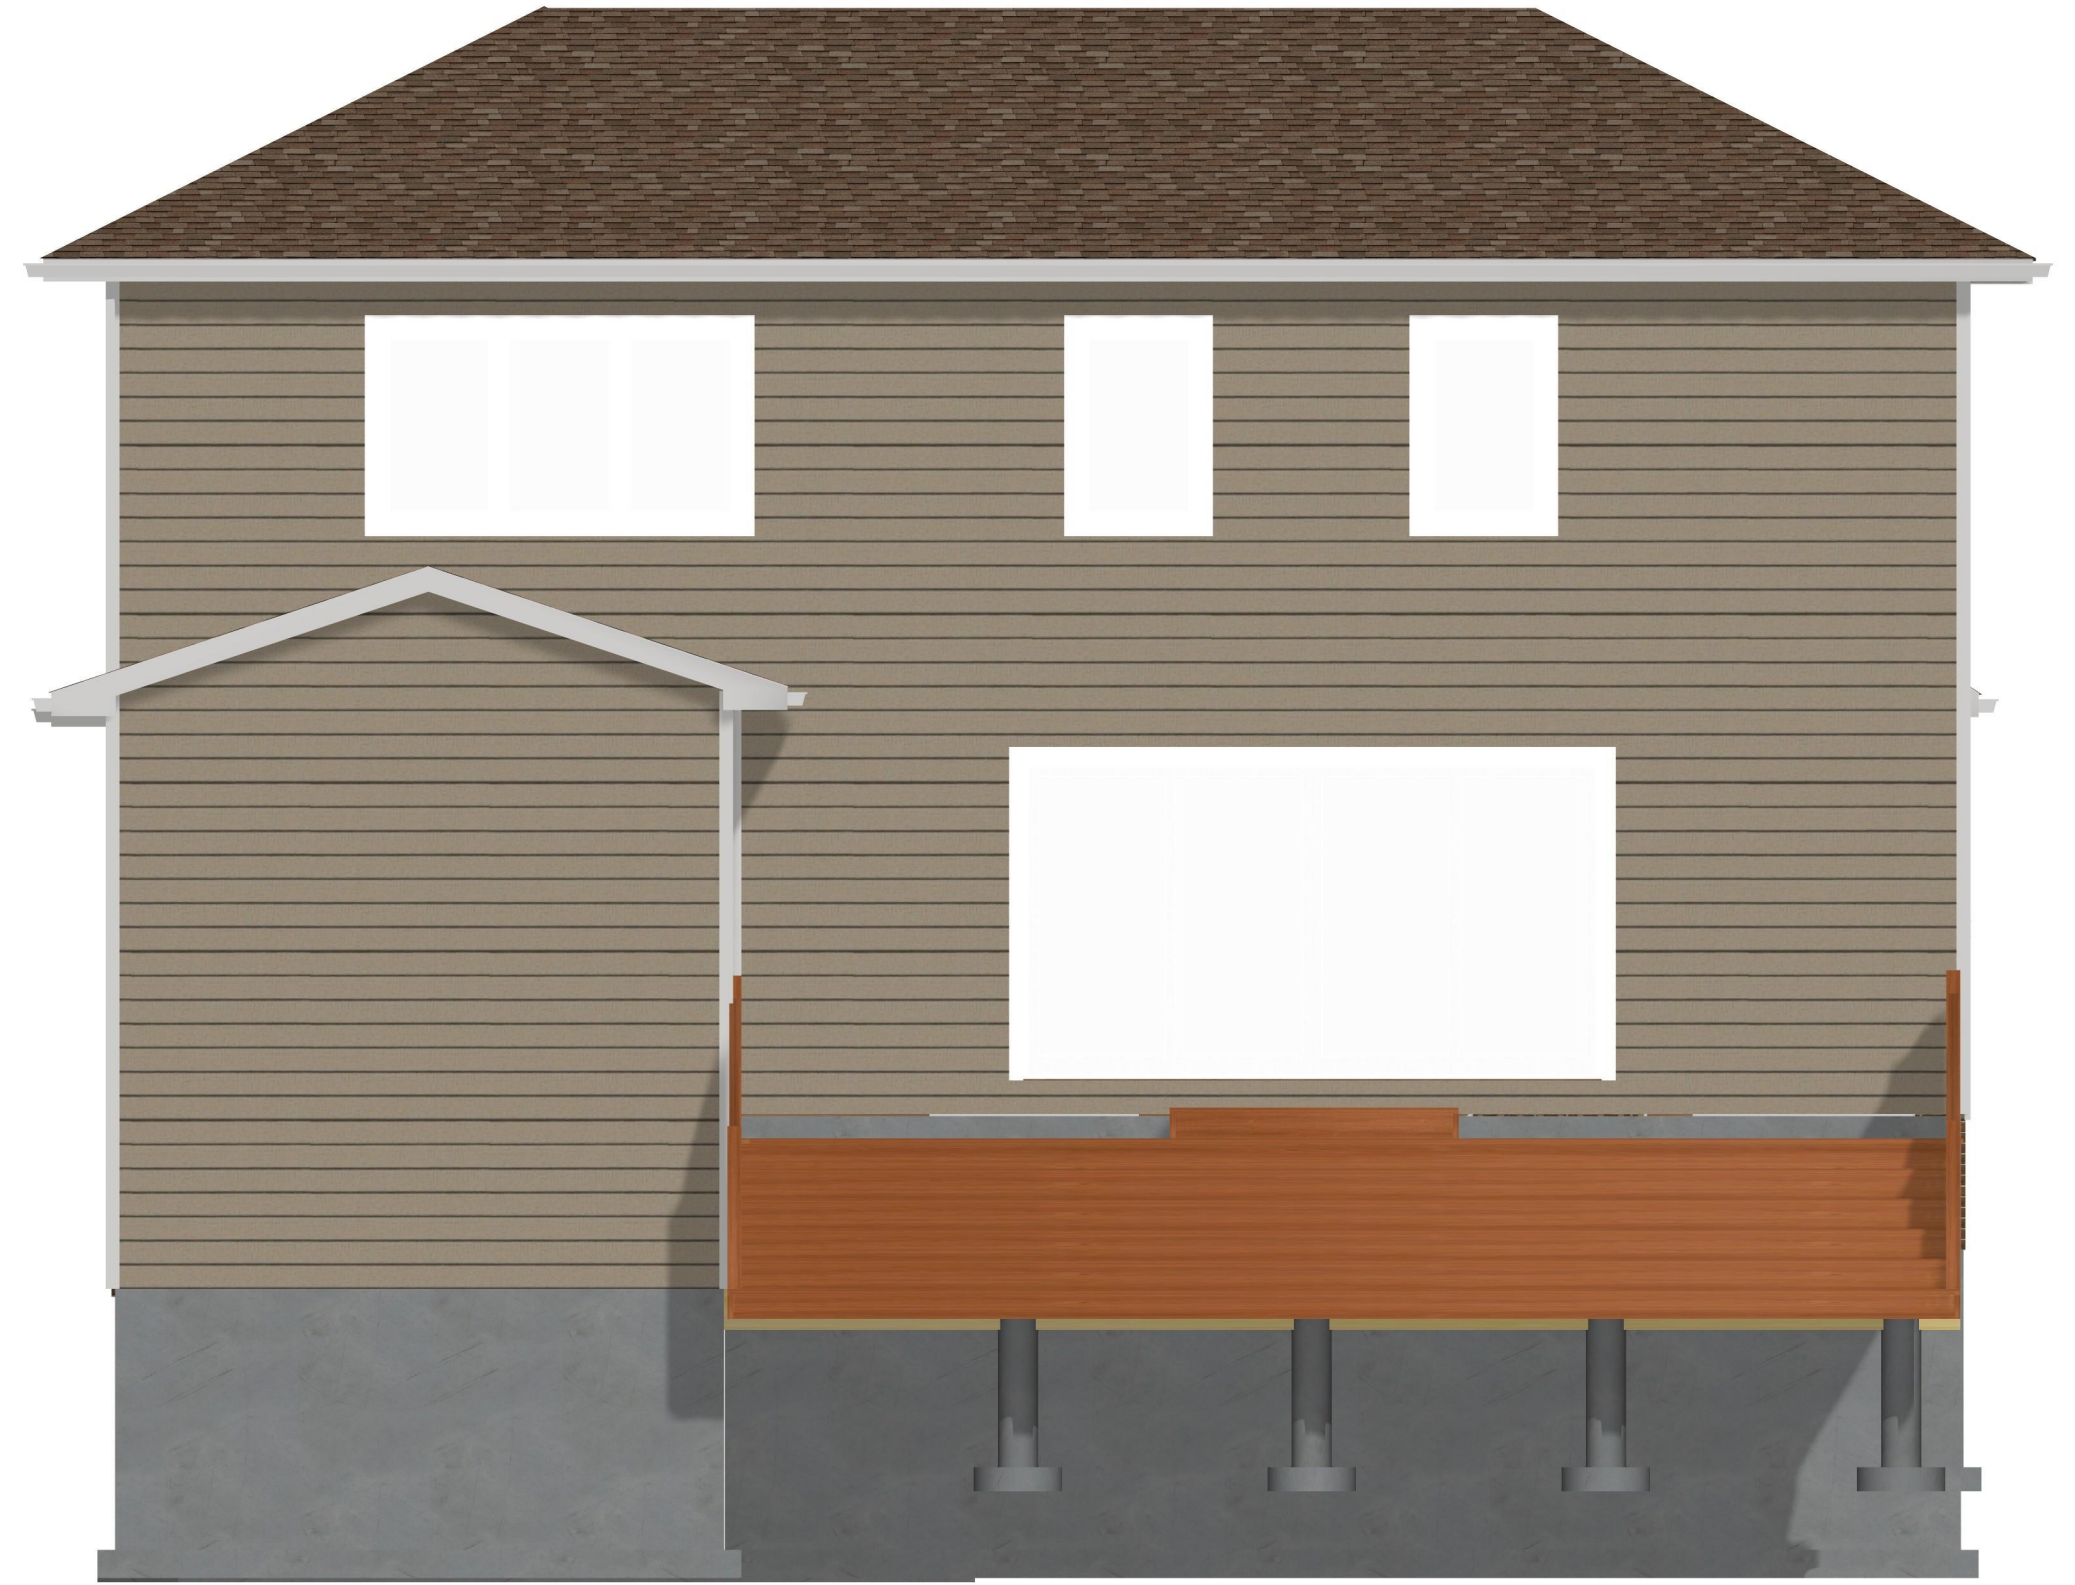

EAST ELEVATION
SCALE: 1:48

THESE DRAWINGS
MUST BE SIGNED
TO BE VALID FOR
PERMIT.
THEY ARE VALID
ONLY FOR THE
ORIGINAL ADDRESS
IN THE TITLE BLOCK

The undersigned has reviewed and takes responsibility for this design, and has the qualifications and meets the requirements set out in the Ontario Building Code to be a designer.
QUALIFICATION INFORMATION
Required unless design is exempt under Division C-3.2.4.1 of the 2012 O.B.C.

John Vanderwoerd BCIN 21611
REGISTRATION INFORMATION
Required unless design is exempt under Division C-3.2.4.1 of the 2012 O.B.C.
Firm Name: Vanderwoerd Drafting & Design
BCIN 38975



John Vanderwoerd, M.A.A.T.O.
34 Duke Street, Arthur, Ontario N0G 1A0
www.home-design-bcin.ca
519-848-2128

Laurent Cellarier - Woohee Lyu
10 GRAHAM ST
GUELPH, ON

DRAWN BY:
JOHN VANDERWOERD,
M.A.A.T.O. BCIN: 21611

PROJECT:
Addition

DRAWING TITLE:
FRONT & REAR ELEVATIONS

STARTING DATE:
FEB 6, 2023

DRAWING #:
23-035

SCALE:
1:48

LAST REVISION DATE:
June 20, 2023

PAGE #:
4 of 8

THESE DRAWINGS ARE COPYRIGHT PROTECTED AND MAY NOT BE REPRODUCED IN WHOLE OR IN PART WITHOUT EXPRESS WRITTEN CONSENT OF VANDERWOERD DRAFTING & DESIGN. ALL DIMENSIONS TO BE VERIFIED BY ON-SITE CONTRACTOR AND ANY DISCREPANCIES TO BE REPORTED IMMEDIATELY TO THE DESIGNER. WE WILL NOT BE RESPONSIBLE FOR COSTS INCURRED WHICH GO UNREPORTED, OR CHANGES MADE TO THESE PLANS WITHOUT WRITTEN AUTHORIZATION FROM VANDERWOERD DRAFTING & DESIGN.



NORTH ELEVATION
SCALE: 1:64



SOUTH ELEVATION
SCALE: 1:64

THESE DRAWINGS
MUST BE SIGNED
TO BE VALID FOR
PERMIT.
THEY ARE VALID
ONLY FOR THE
ORIGINAL ADDRESS
IN THE TITLE BLOCK

The undersigned has reviewed and takes responsibility for this design, and has the qualifications and meets the requirements set out in the Ontario Building Code to be a designer.
QUALIFICATION INFORMATION
Required unless design is exempt under Division C-3.2.5.1 of the 2012 O.B.C.

John Vanderwoerd BCIN 21611
REGISTRATION INFORMATION
Required unless design is exempt under Division C-3.2.4.1 of the 2012 O.B.C.
Firm Name: Vanderwoerd Drafting & Design
BCIN 38975



John Vanderwoerd, M.A.A.T.O.
34 Duke Street, Arthur, Ontario N0G 1A0
www.home-design-bcin.ca
519-848-2128

Laurent Cellarier - Woohee Lyu
10 GRAHAM ST
GUELPH, ON

DRAWN BY:
JOHN VANDERWOERD,
M.A.A.T.O. BCIN: 21611

PROJECT:
Addition

DRAWING TITLE:
LEFT & RIGHT ELEVATIONS


STARTING DATE:
FEB 6, 2023

DRAWING #:
23-035

SCALE:
1:64

LAST REVISION DATE:
June 20, 2023

PAGE #:
5 of 8

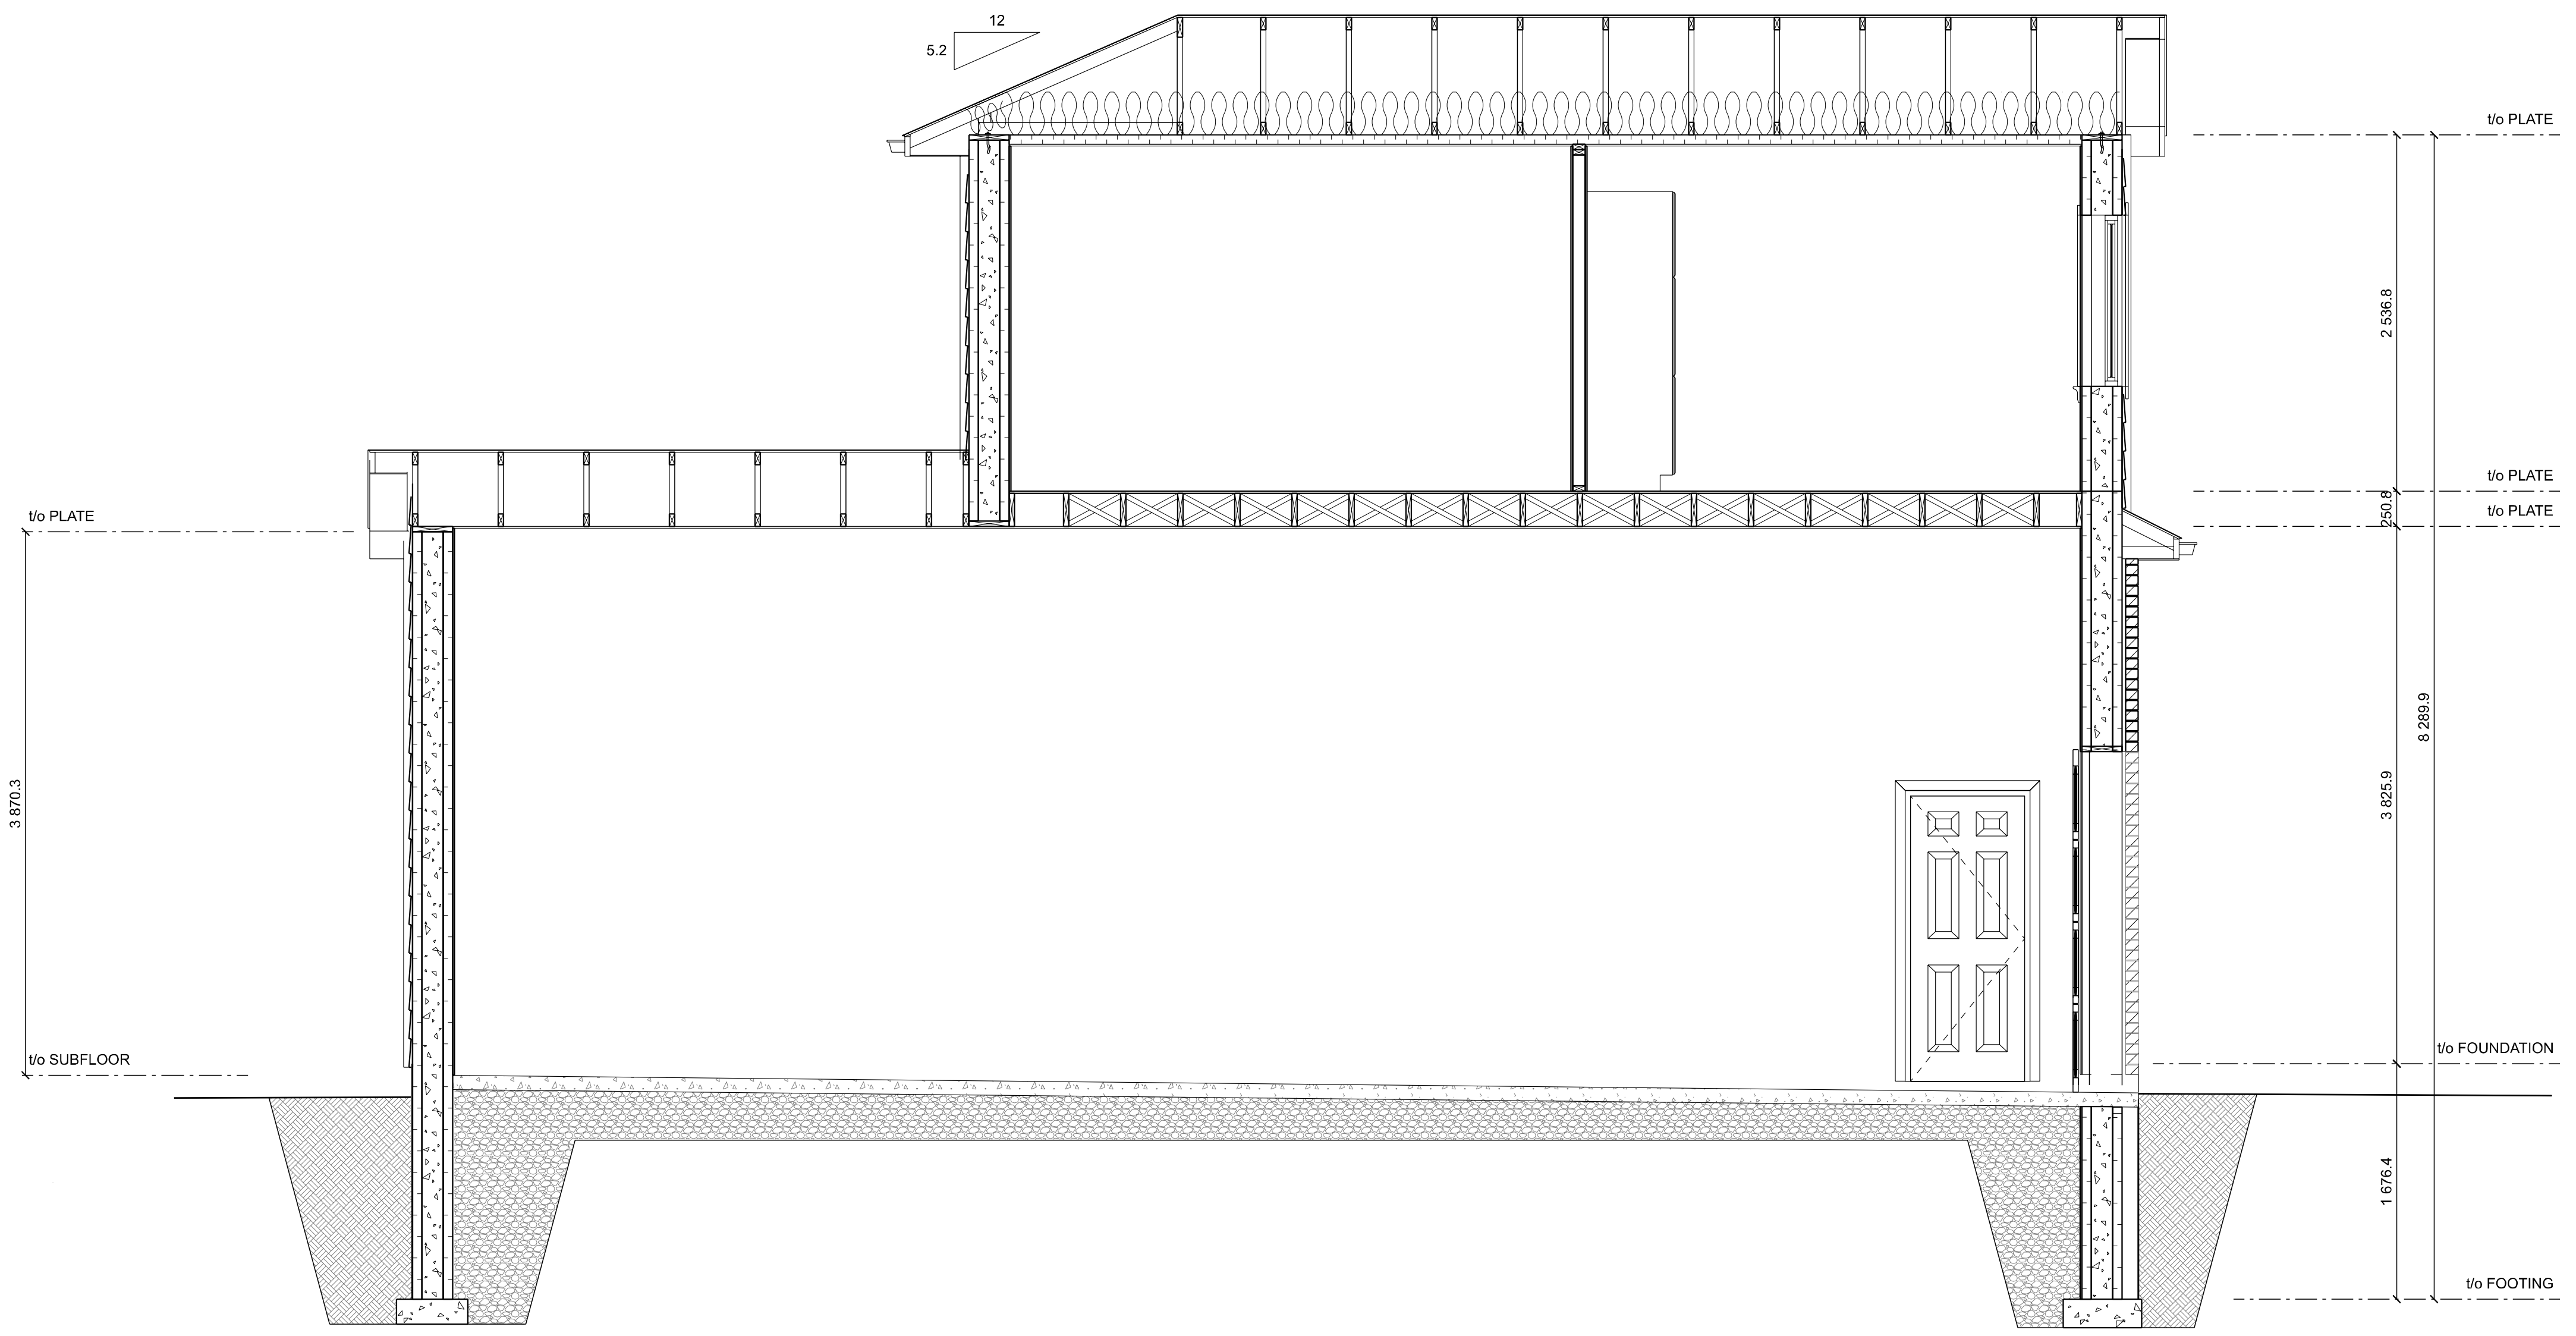

A
1/6 **CROSS SECTION A**
SCALE: 1:32

THESE DRAWINGS
MUST BE SIGNED
TO BE VALID FOR
PERMIT.
THEY ARE VALID
ONLY FOR THE
ORIGINAL ADDRESS
IN THE TITLE BLOCK

The undersigned has reviewed and takes responsibility for this design,
and has the qualifications and meets the requirements set out in the
Ontario Building Code to be a designer.
QUALIFICATION INFORMATION
Required unless design is exempt under
Division C-3.2.4.1 of the 2012 O.B.C.

John Vanderwoerd BCIN 21611
REGISTRATION INFORMATION
Required unless design is exempt under
Division C-3.2.4.1 of the 2012 O.B.C.
Firm Name: Vanderwoerd Drafting & Design
BCIN 38975



John Vanderwoerd, M.A.A.T.O.
34 Duke Street, Arthur, Ontario N0G 1A0
www.home-design-bcin.ca
519-848-2128

Laurent Cellarier - Woohee Lyu
10 GRAHAM ST
GUELPH, ON

DRAWN BY:
JOHN VANDERWOERD,
M.A.A.T.O. BCIN: 21611

PROJECT:
Addition

DRAWING TITLE:
CROSS SECTION A

STARTING DATE:
FEB 6, 2023

DRAWING #:
23-035

SCALE:
1:32

LAST REVISION DATE:
June 20, 2023

PAGE #:
6 of 8

THESE DRAWINGS ARE COPYRIGHT PROTECTED AND MAY NOT BE REPRODUCED IN WHOLE OR IN PART WITHOUT EXPRESS WRITTEN CONSENT OF VANDERWOERD DRAFTING & DESIGN. ALL DIMENSIONS TO BE VERIFIED BY ON-SITE CONTRACTOR AND ANY DISCREPANCIES TO BE REPORTED IMMEDIATELY TO THE DESIGNER. WE WILL NOT BE RESPONSIBLE FOR COSTS INCURRED WHICH GO UNREPORTED, OR CHANGES MADE TO THESE PLANS WITHOUT WRITTEN AUTHORIZATION FROM VANDERWOERD DRAFTING & DESIGN.



B
17

CROSS SECTION B
SCALE: 1:48

THESE DRAWINGS
MUST BE SIGNED
TO BE VALID FOR
PERMIT.
THEY ARE VALID
ONLY FOR THE
ORIGINAL ADDRESS
IN THE TITLE BLOCK

The undersigned has reviewed and takes responsibility for this design, and has the qualifications and meets the requirements set out in the Ontario Building Code to be a designer.
QUALIFICATION INFORMATION
Required unless design is exempt under Division C-3.2.4.1 of the 2012 O.B.C.

John Vanderwoerd BCIN 21611
REGISTRATION INFORMATION
Required unless design is exempt under Division C-3.2.4.1 of the 2012 O.B.C.
Firm Name: Vanderwoerd Drafting & Design
BCIN 38975



John Vanderwoerd, M.A.A.T.O.
34 Duke Street, Arthur, Ontario N0G 1A0
www.home-design-bcin.ca
519-848-2128

Laurent Cellarier - Woohee Lyu
10 GRAHAM ST
GUELPH, ON

DRAWN BY:
JOHN VANDERWOERD,
M.A.A.T.O. BCIN: 21611

PROJECT:
Addition

DRAWING TITLE:
CROSS SECTION B

STARTING DATE:
FEB 6, 2023


DRAWING #:
23-035

SCALE:
1:48

LAST REVISION DATE:
June 20, 2023

PAGE #:
7 of 8

THESE DRAWINGS ARE COPYRIGHT PROTECTED AND MAY NOT BE REPRODUCED IN WHOLE OR IN PART WITHOUT EXPRESS WRITTEN CONSENT OF VANDERWOERD DRAFTING & DESIGN. ALL DIMENSIONS TO BE VERIFIED BY ON-SITE CONTRACTOR AND ANY DISCREPANCIES TO BE REPORTED IMMEDIATELY TO THE DESIGNER. WE WILL NOT BE RESPONSIBLE FOR COSTS INCURRED WHICH GO UNREPORTED, OR CHANGES MADE TO THESE PLANS WITHOUT WRITTEN AUTHORIZATION FROM VANDERWOERD DRAFTING & DESIGN.

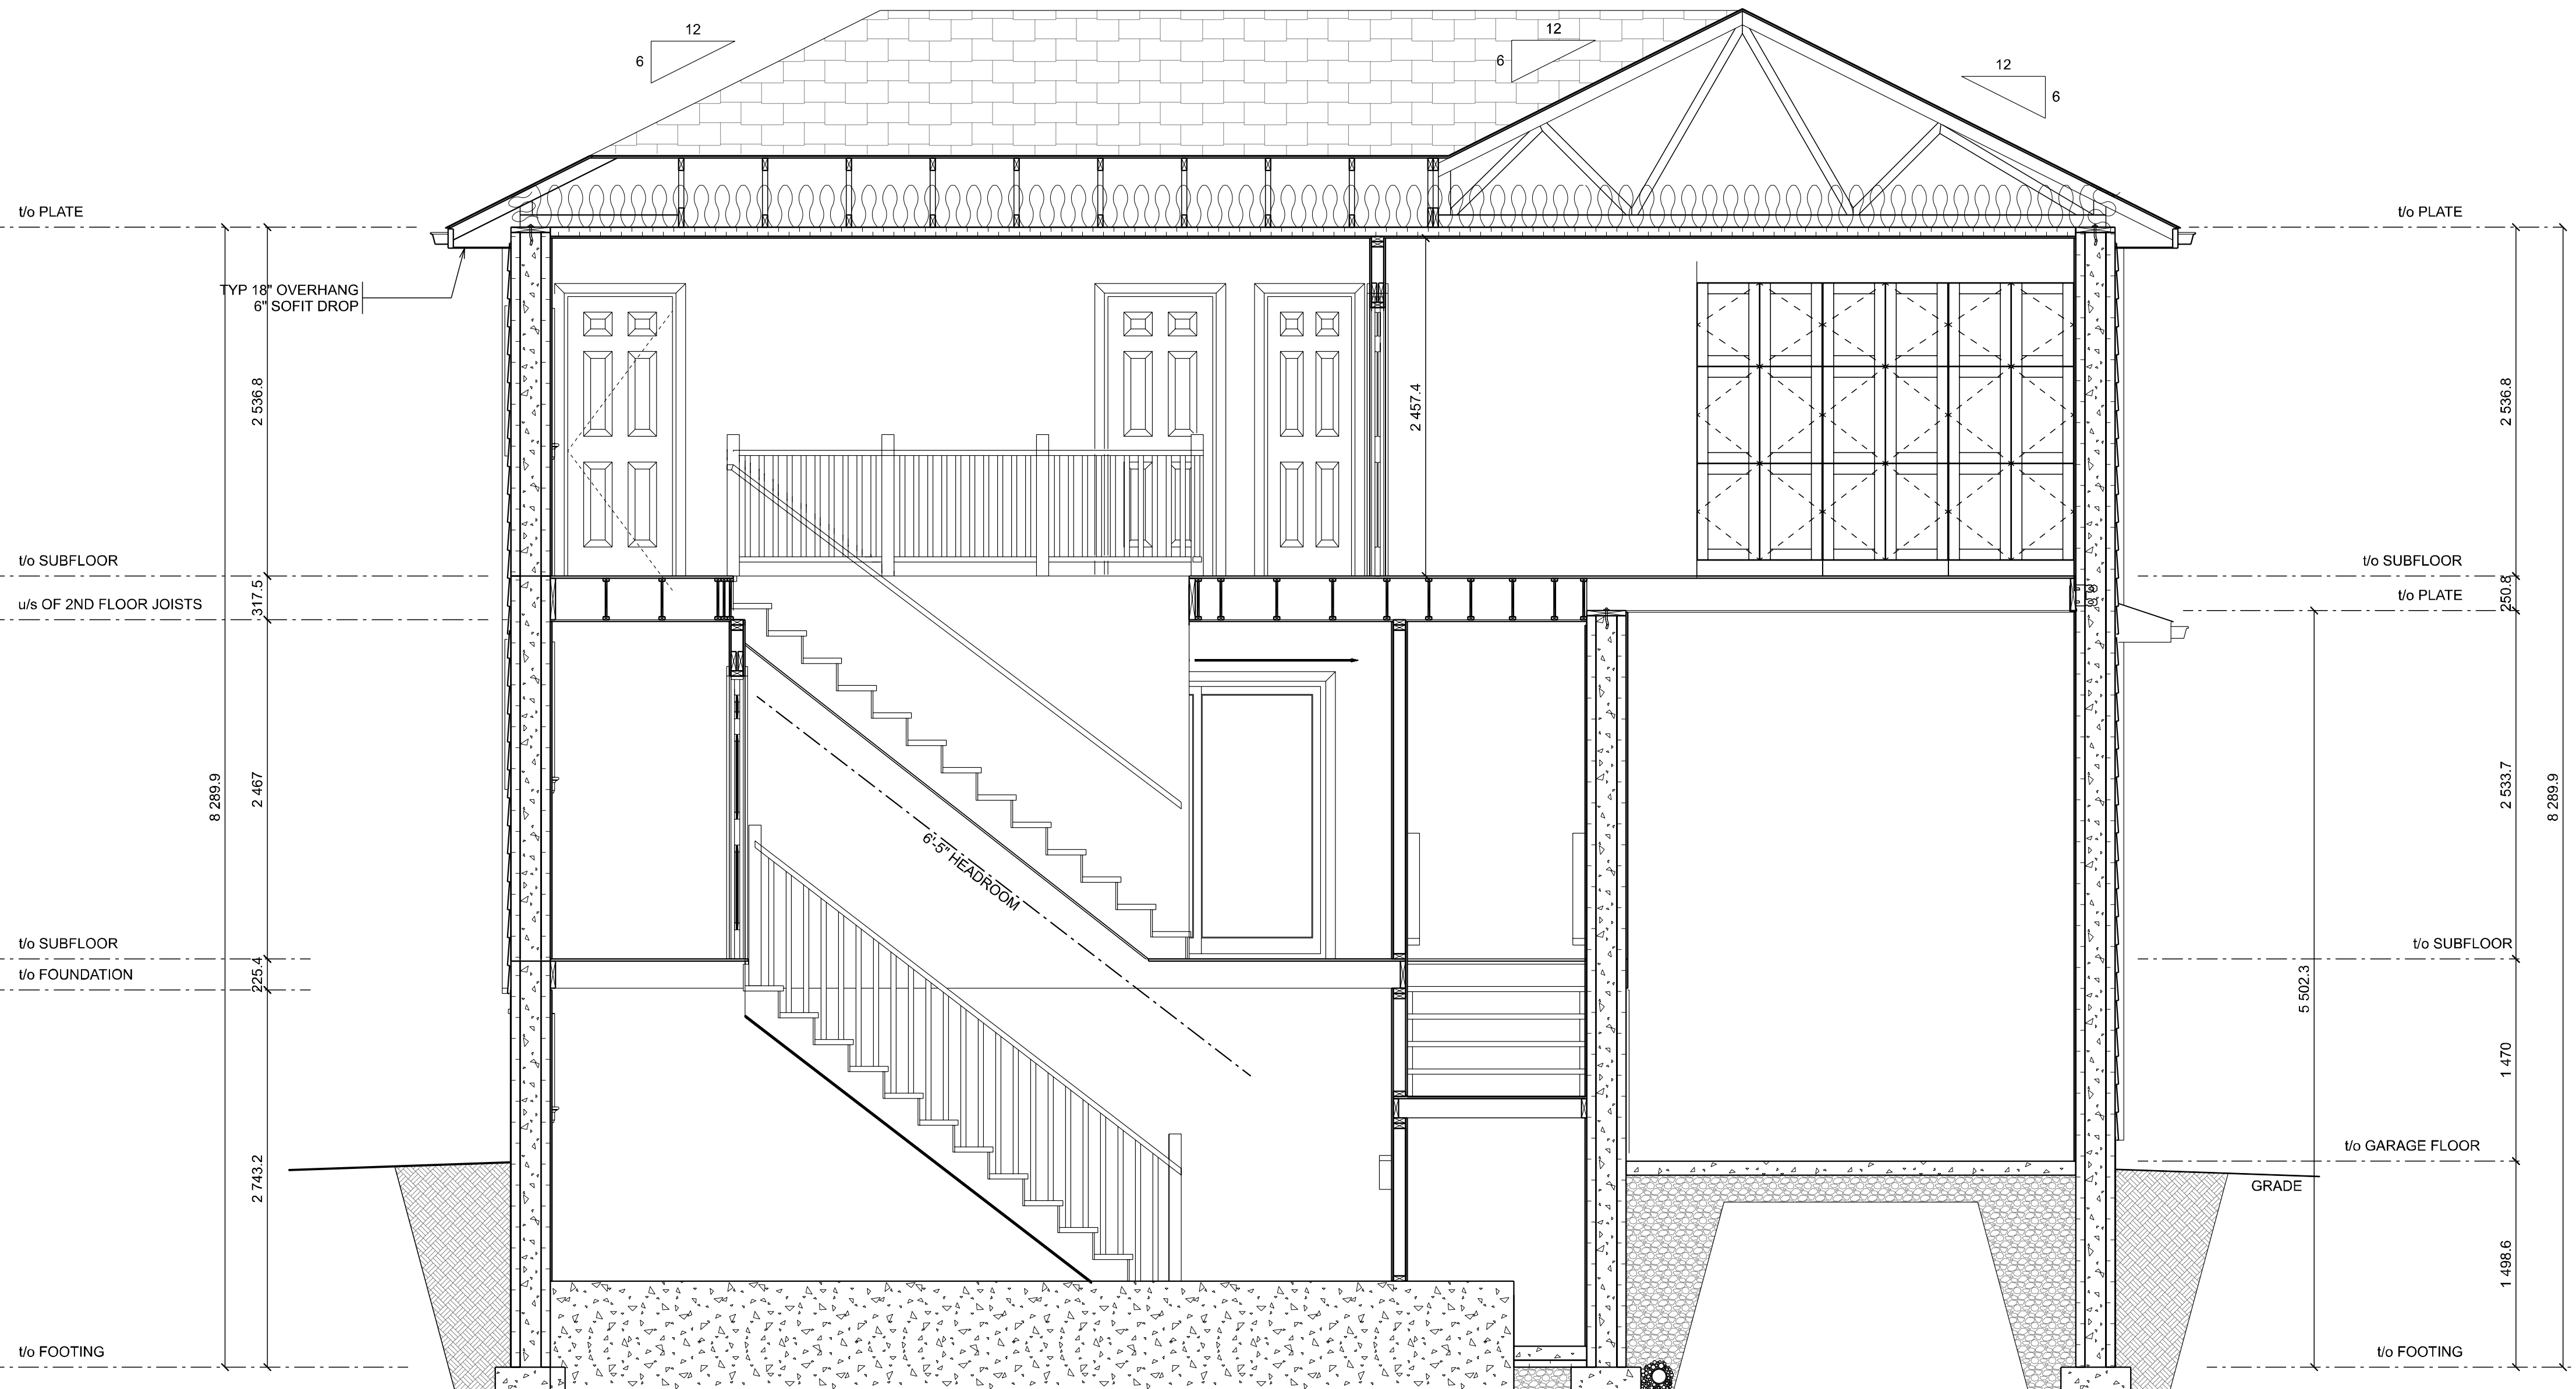

C
18 **CROSS SECTION C**
SCALE: 1:32

THESE DRAWINGS
MUST BE SIGNED
TO BE VALID FOR
PERMIT.
THEY ARE VALID
ONLY FOR THE
ORIGINAL ADDRESS
IN THE TITLE BLOCK

The undersigned has reviewed and takes responsibility for this design, and has the qualifications and meets the requirements set out in the Ontario Building Code to be a designer.

QUALIFICATION INFORMATION
Required unless design is exempt under Division C-3.2.4.1 of the 2012 O.B.C.

John Vanderwoerd BCIN 21611
REGISTRATION INFORMATION
Required unless design is exempt under Division C-3.2.4.1 of the 2012 O.B.C.
Firm Name: Vanderwoerd Drafting & Design
BCIN 38975

VANDERWOERD
DRAFTING & DESIGN

John Vanderwoerd, M.A.A.T.O.
34 Duke Street, Arthur, Ontario N0G 1A0
www.home-design-bcin.ca
519-848-2128

Laurent Cellarier - Woohee Lyu
10 GRAHAM ST
GUELPH, ON

DRAWN BY:
JOHN VANDERWOERD,
M.A.A.T.O. BCIN: 21611

PROJECT:
Addition

DRAWING TITLE:
CROSS SECTION C

STARTING DATE:
FEB 6, 2023

DRAWING #:
23-035

SCALE:
1:32

LAST REVISION DATE:
June 20, 2023

PAGE #:
8 of 8

THESE DRAWINGS ARE COPYRIGHT PROTECTED AND MAY NOT BE REPRODUCED IN WHOLE OR IN PART WITHOUT EXPRESS WRITTEN CONSENT OF VANDERWOERD DRAFTING & DESIGN. ALL DIMENSIONS TO BE VERIFIED BY ON-SITE CONTRACTOR AND ANY DISCREPANCIES TO BE REPORTED IMMEDIATELY TO THE DESIGNER. WE WILL NOT BE RESPONSIBLE FOR COSTS INCURRED WHICH GO UNREPORTED, OR CHANGES MADE TO THESE PLANS WITHOUT WRITTEN AUTHORIZATION FROM VANDERWOERD DRAFTING & DESIGN.