
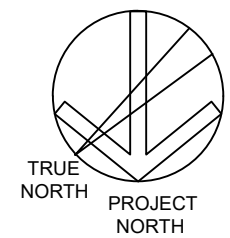


1 Site Plan WD
A1.0 SCALE: 1:100

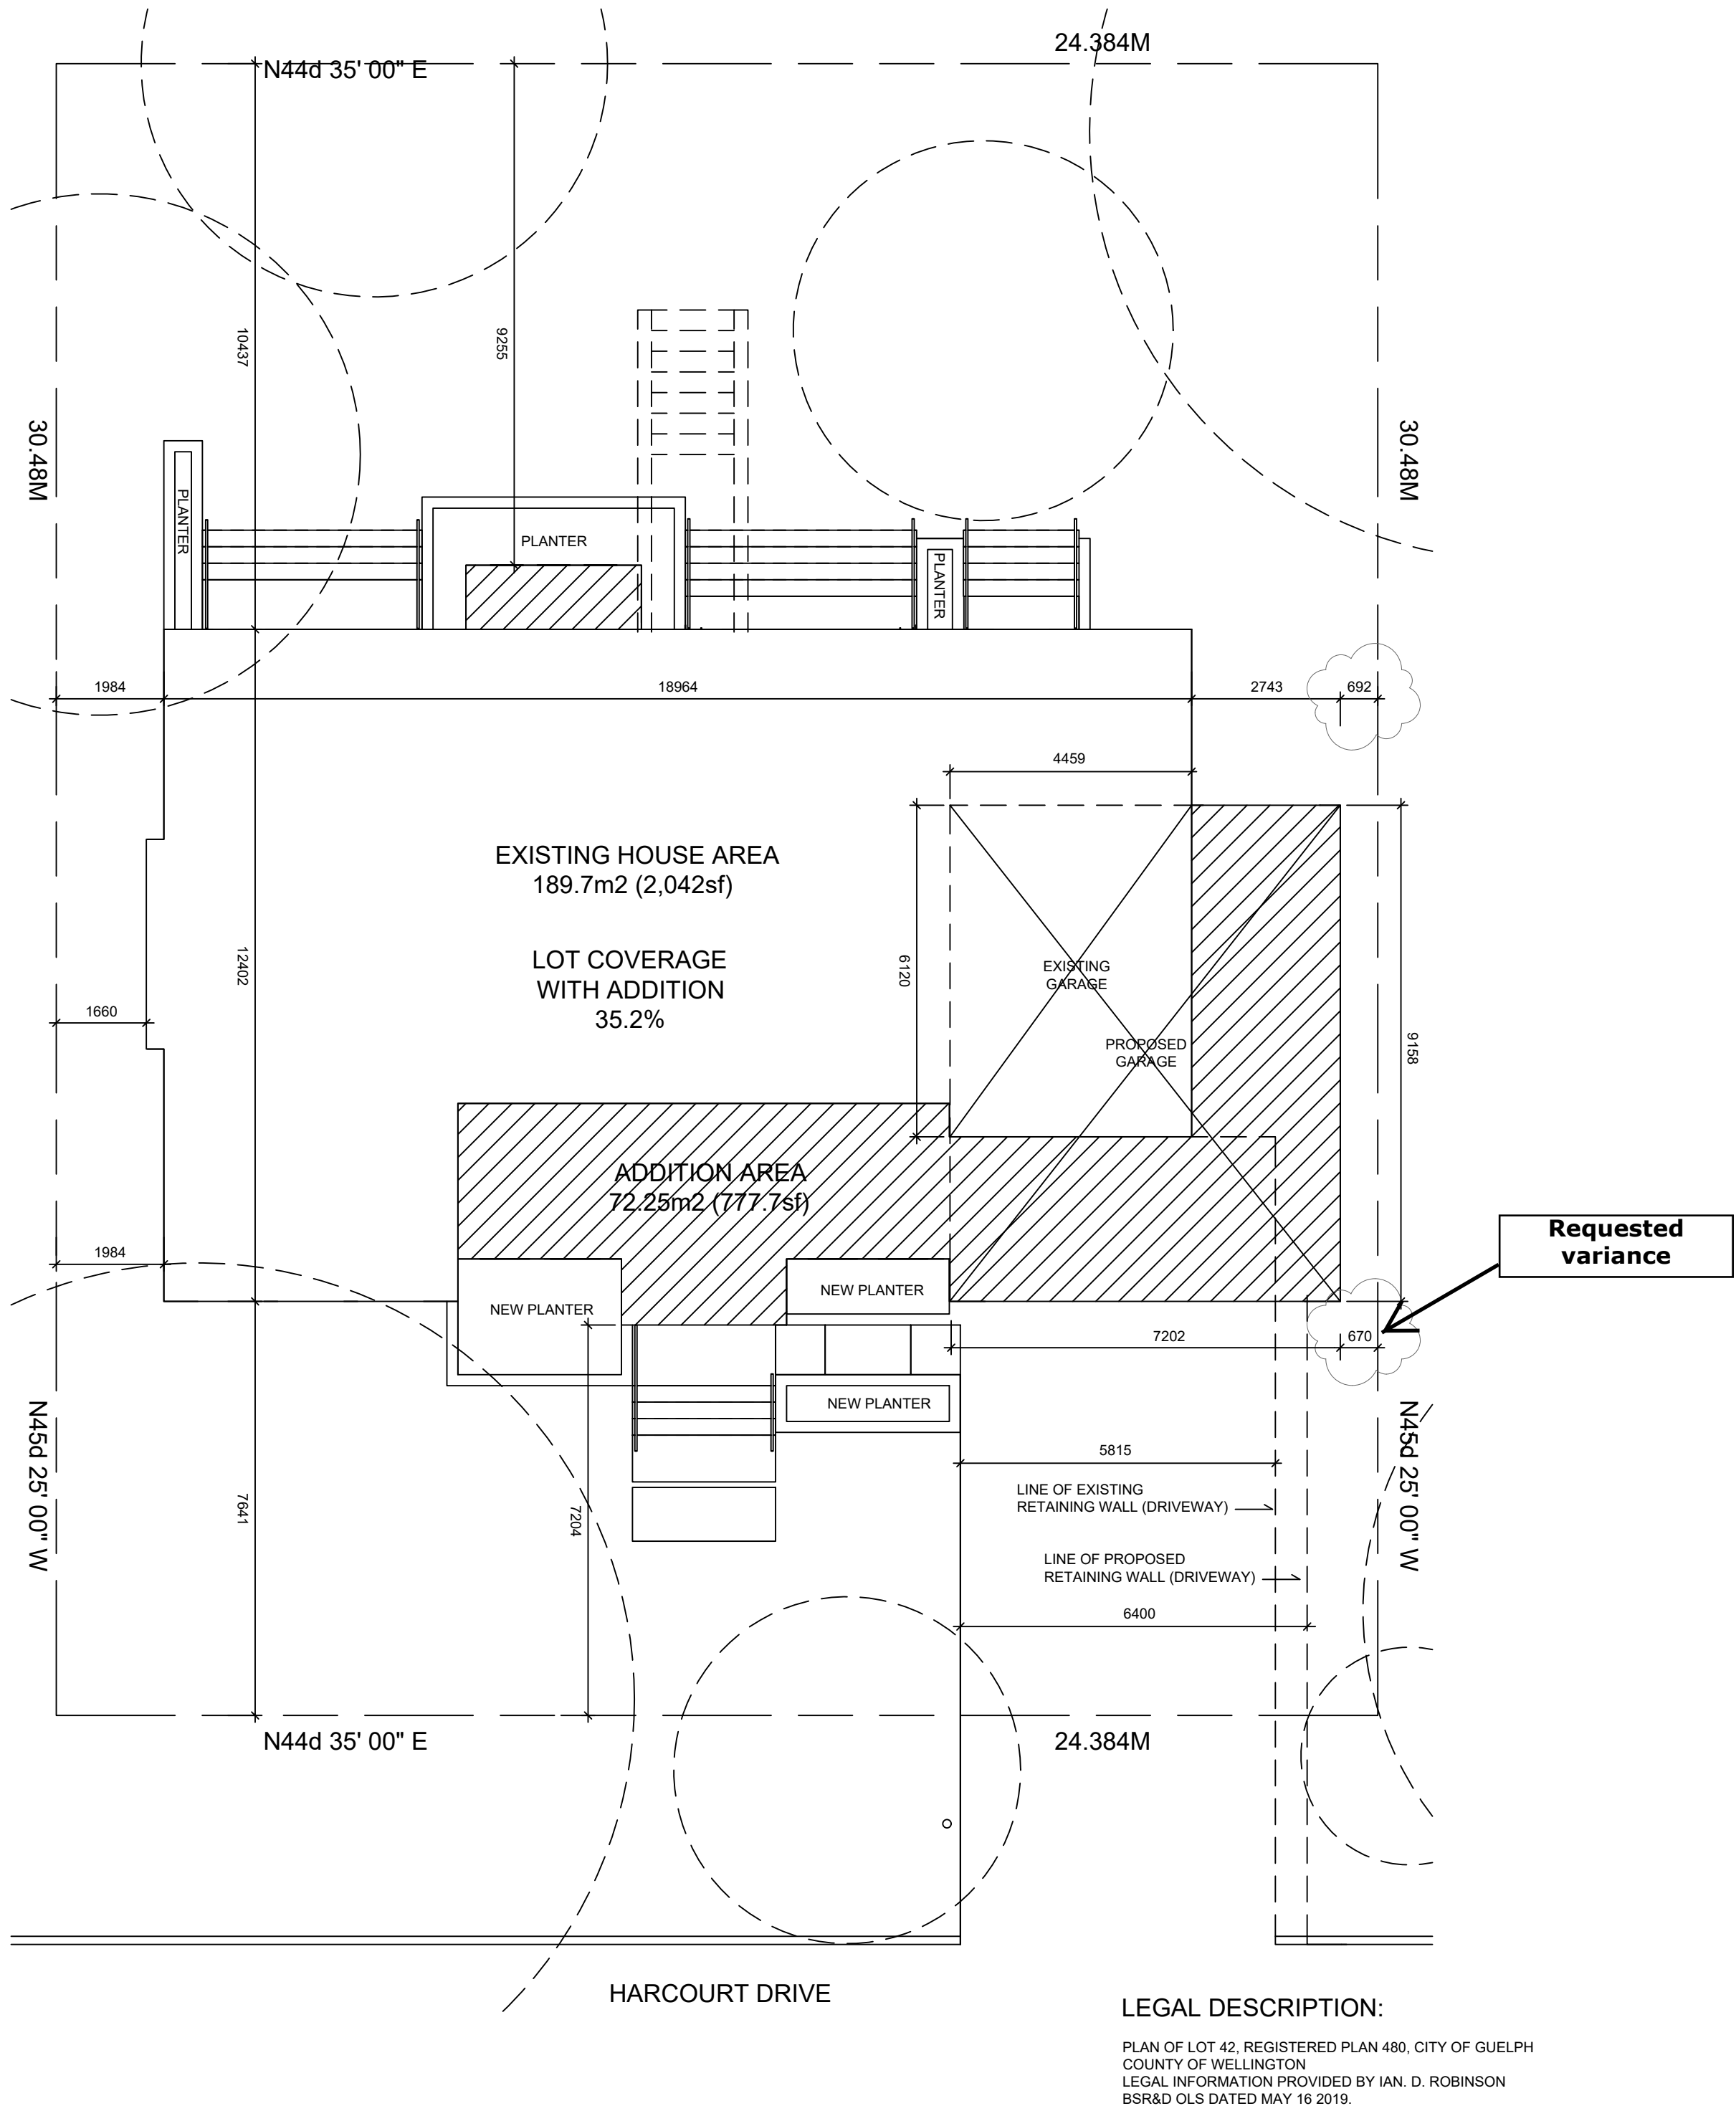

No.	DATE	ISSUE

NEO
ARCHITECTURE INC

1-243 King St. E., Kitchener, ON, N2G 2K8 | 519.590.1636
neoarchitecture.ca



CARERE RESIDENCE

**RESIDENCE
ADDITION & RENOVATIONS**
15 HARCOURT DRIVE
GUELPH, ON

SITE EXISTING & PROPOSED

PROJECT NUMBER:
**RESIDENCE
ADDITION & RENOVATIONS**
PROJECT DATE:
2020.02.20
DRAWN BY:
PC

A1.0