


IMPORTANT NOTICE TO CUSTOMERS
These drawings have been prepared for use by the Reid's Heritage Group sales and construction personnel only and are protected by copyright law.
They are loaned to home buyers as a courtesy to illustrate custom home features offered only by the Reid's Heritage Group.
They may not be reproduced or shown to any other person for any purpose without written permission from the Reid's Heritage Group.

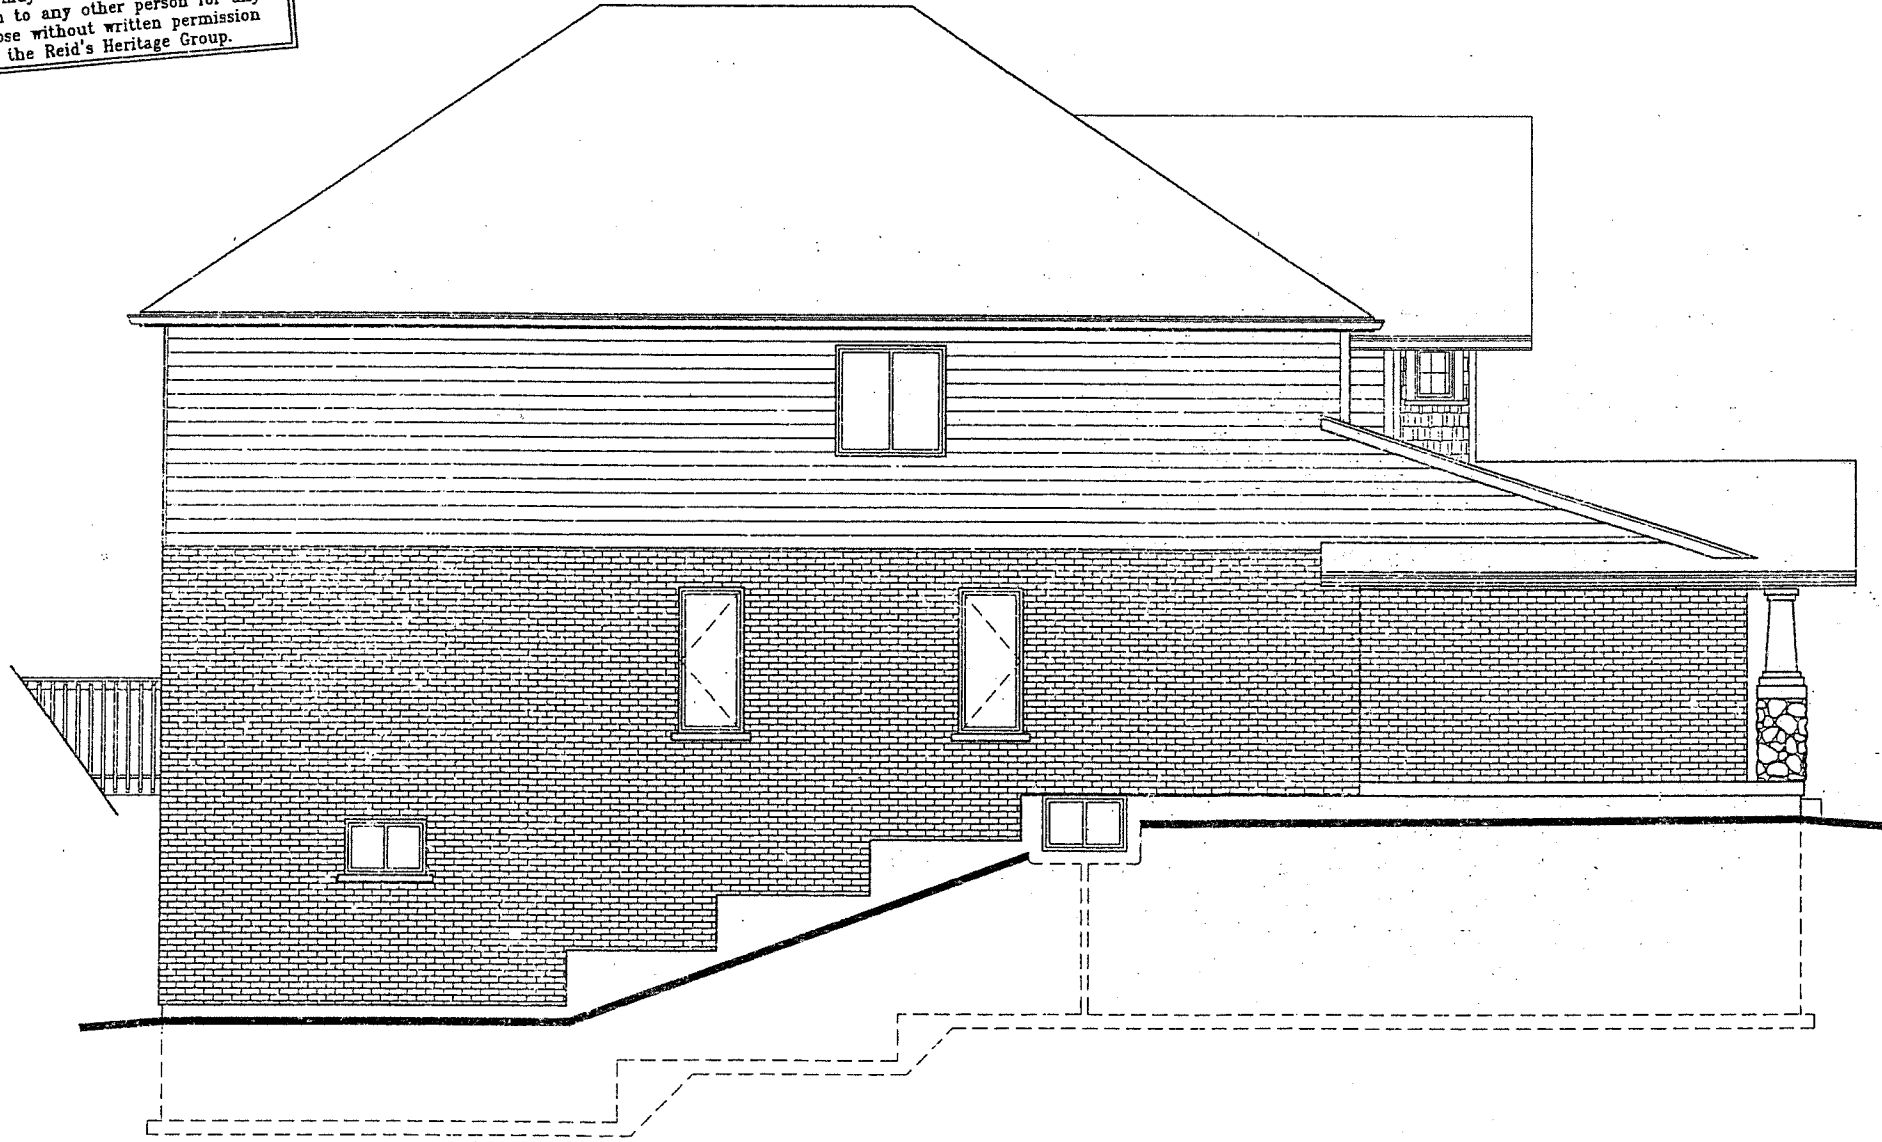

LEFT SIDE ELEVATION

40TS03
CRAFTSMAN 'A'

SAAD & KHALIL RESIDENCE
LOT 156 RAY CRESCENT
REID'S HERITAGE HOMES LTD.


Des. By: CM
Folder: LOT 156 RAY
File: 40TS03-Craft-A-Elev

REID'S HERITAGE HOMES LTD.

WESTMINSTER WOODS
PHASE 6A
GUELPH, ON

Architectural
Design
Department

IMPORTANT NOTICE TO CUSTOMERS
These drawings have been prepared for use by the Reid's Heritage Group sales and construction personnel only and are protected by copyright law. They are loaned to home buyers as a courtesy to illustrate custom home features offered only by the Reid's Heritage Group. They may not be reproduced or shown to any other person for any purpose without written permission from the Reid's Heritage Group.

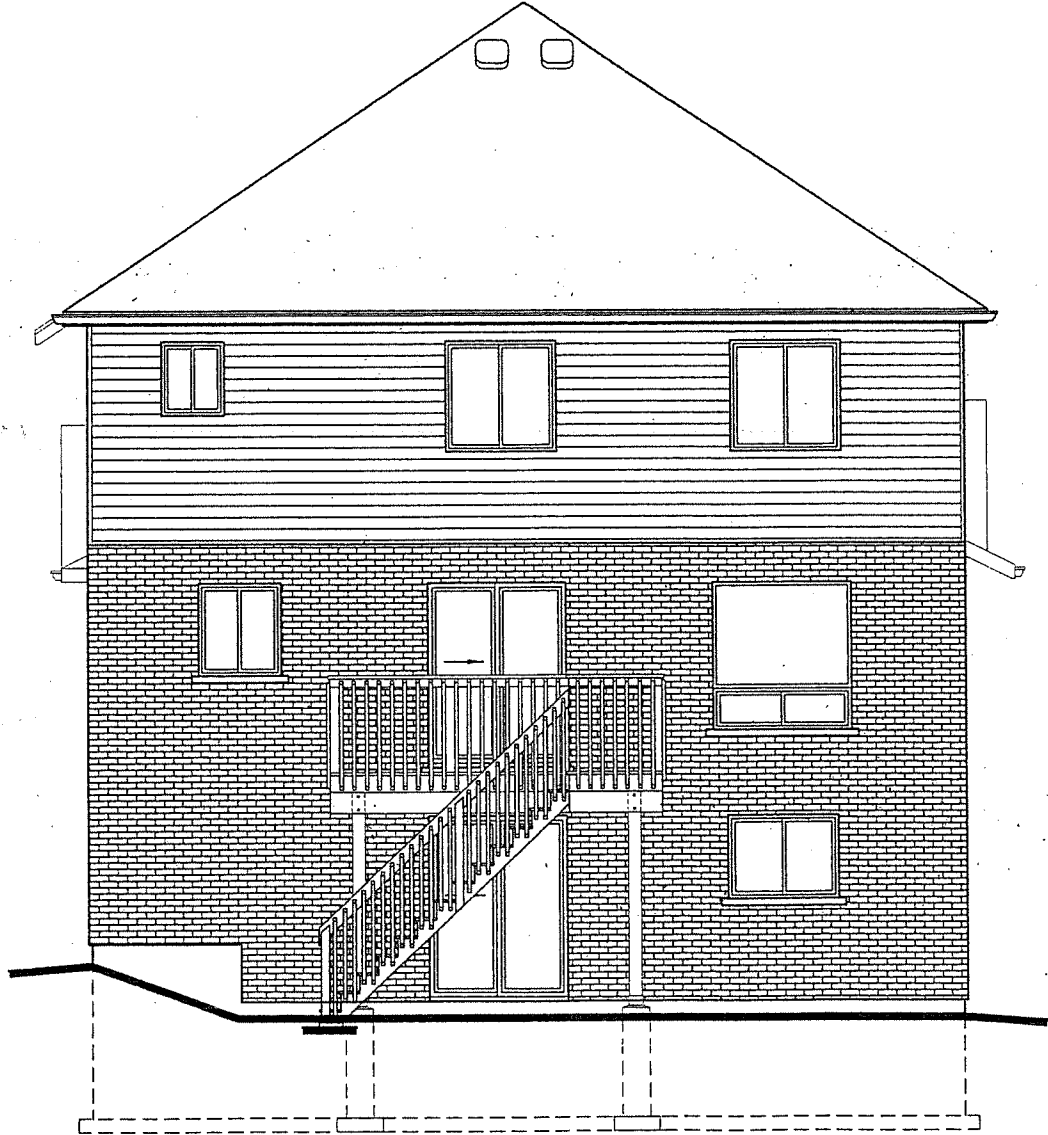

REAR ELEVATION

8 of 13

40TS03
CRAFTSMAN 'A'

REID'S HERITAGE HOMES LTD.
RR 22 CAMBRIDGE ONTARIO N3C 2V4
PHONE 519 658-6656 FAX 519 654-9746

SAAD & KHALIL RESIDENCE
LOT 156 RAY CRESCENT
REID'S HERITAGE HOMES LTD.

**WESTMINSTER WOODS
PHASE 6A**
GUELPH, ON

Des. By: CM
Folder: LOT 156 RAY
File: 40TS03-Craft-A-Elevs
Scale: 3/16"=1'-0"
Date: MARCH 14/06
Last Rev: JULY 12/06


Architectu
Design
Departme

IMPORTANT NOTICE TO CUSTOMERS

These drawings have been prepared for use by the Reid's Heritage Group sales and construction personnel only and are protected by copyright law.

They are loaned to home buyers as a courtesy to illustrate custom home features offered only by the Reid's Heritage Group.

They may not be reproduced or shown to any other person for any purpose without written permission from the Reid's Heritage Group.

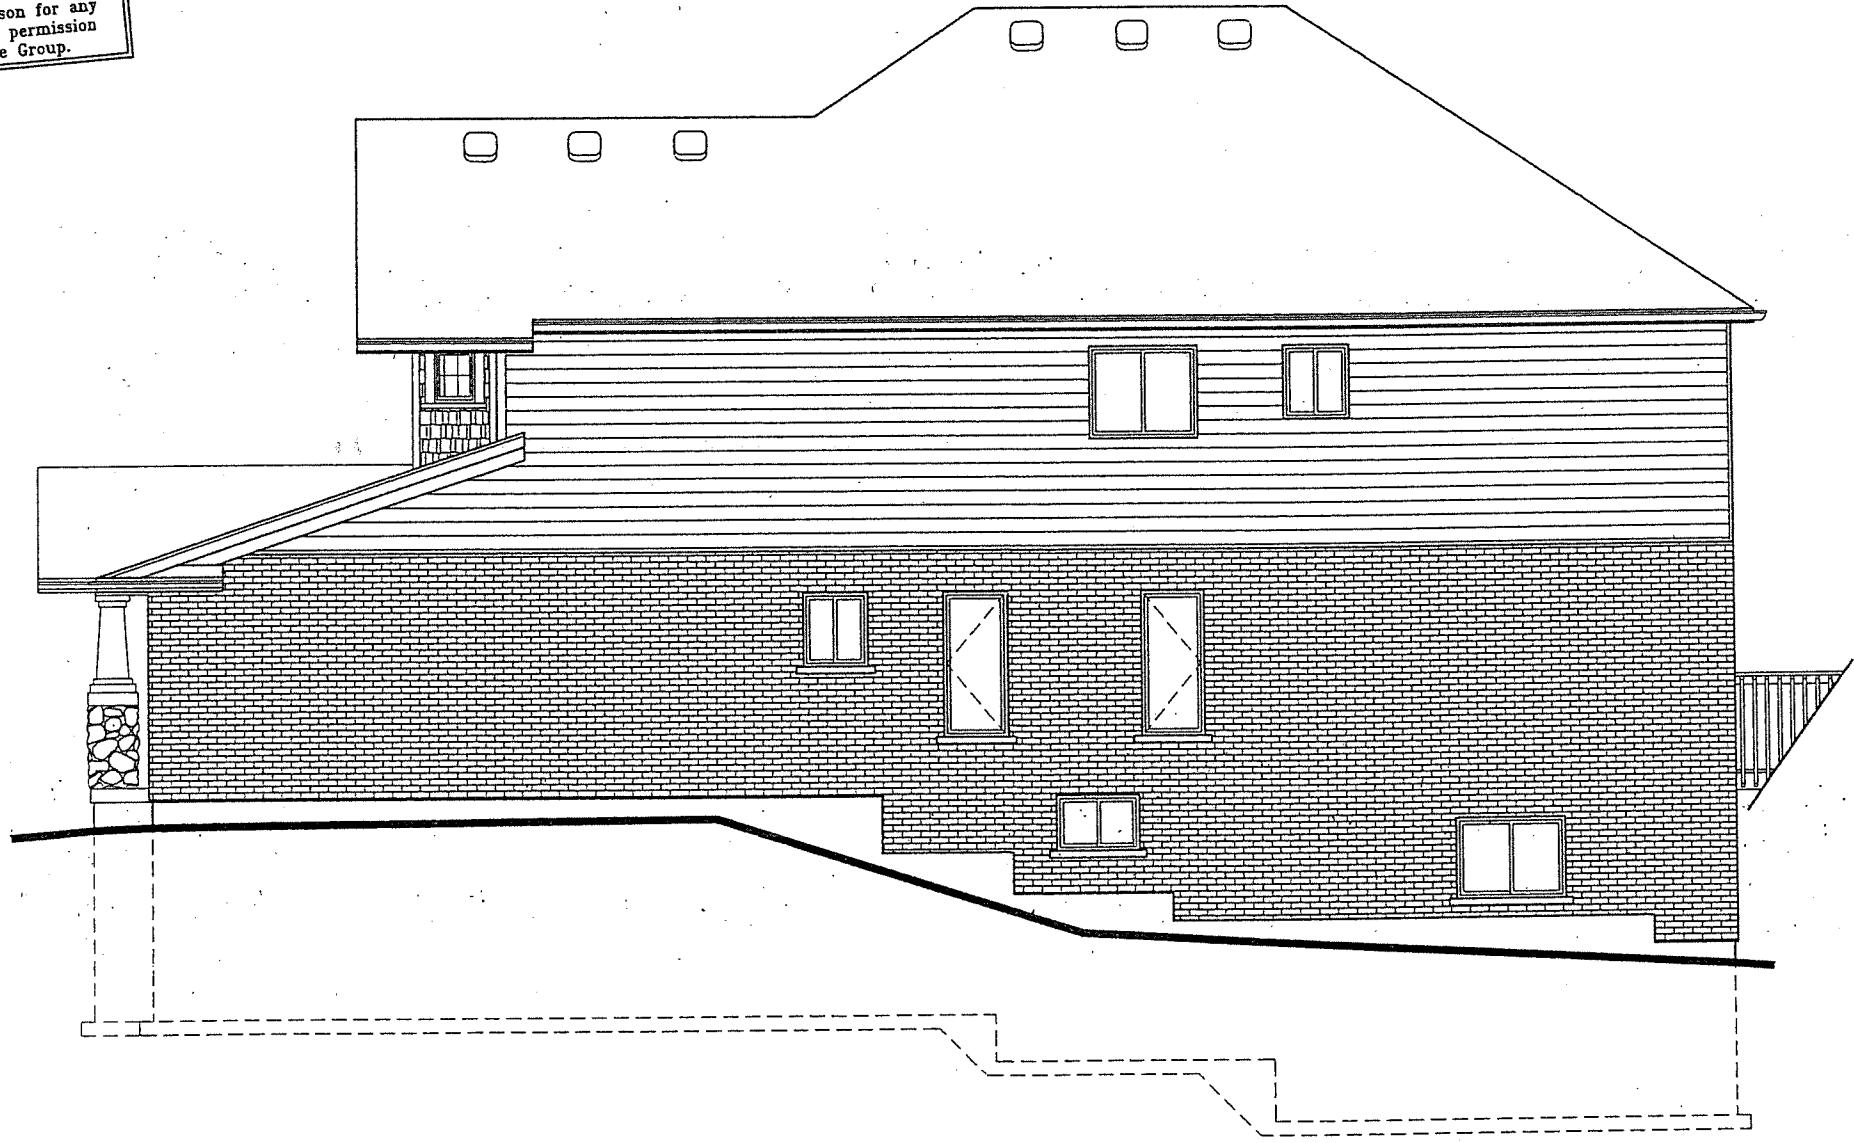

RIGHT SIDE ELEVATION

40TS03
CRAFTSMAN 'A'

SAAD & KHALIL RESIDENCE
LOT 156 RAY CRESCENT
REID'S HERITAGE HOMES LTD.


Drawn By:	CM	Architect
Folder:	LOT 156 RAY	Design
File:	40TS03-Craft-A-Elevs	Departm
Scale:	3/16"=1'-0"	
Date:	MARCH 14/06	
Last Rev:	JULY 13/06	

REID'S HERITAGE HOMES LTD.

WESTMINSTER WOODS
PHASE 6A
GUELPH, ON

7 of 13

RR 22 CAMBRIDGE ONTARIO N3C 2V4 PHONE 519 658-6656 FAX 519 654-9746

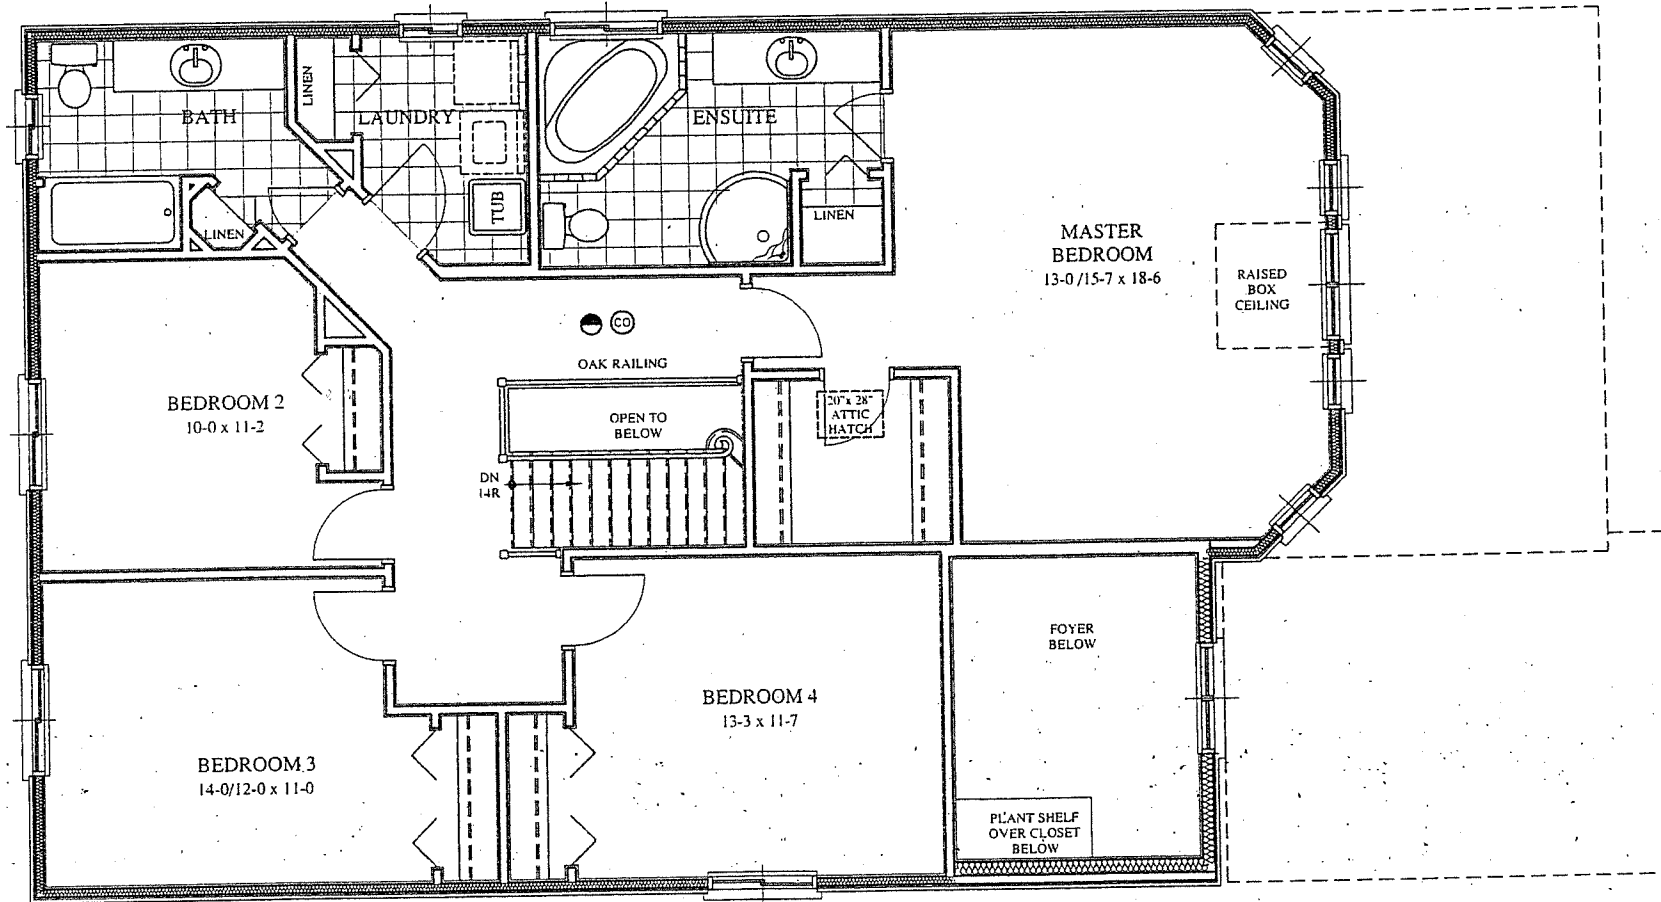

IMPORTANT NOTICE TO CUSTOMERS

These drawings have been prepared for use by Reid's Heritage Homes sales and construction personnel only and are protected by copyright law.

They are loaned to home buyers as a courtesy to illustrate custom home features offered only by Reid's Heritage Homes.

They may not be reproduced or shown to any other person for any purpose without written permission from Reid's Heritage Homes.

**SECOND FLOOR PLAN -
STANDARD 4 BDRM.**

5a of 13

**40TS03
CRAFTSMAN 'A'**

SAAD & KHALIL RESIDENCE
LOT 156 RAY CRESCENT
REID'S HERITAGE HOMES LTD.


REID'S HERITAGE HOMES LTD.

**WESTMINSTER WOODS
PHASE 6A
GUELPH, ON**

RR 22 CAMBRIDGE ONTARIO N3C 2V4 PHONE 519 658-6656 FAX 519 654-9746

Drawn By: CM
Folios: LOT 156 RAY
File: 40TS03-Craft-A-Plans
Scale: 3/16"=1'-0"
Date: MARCH 14/06
Last Rev: JULY 12/06

Arch
De
Depo

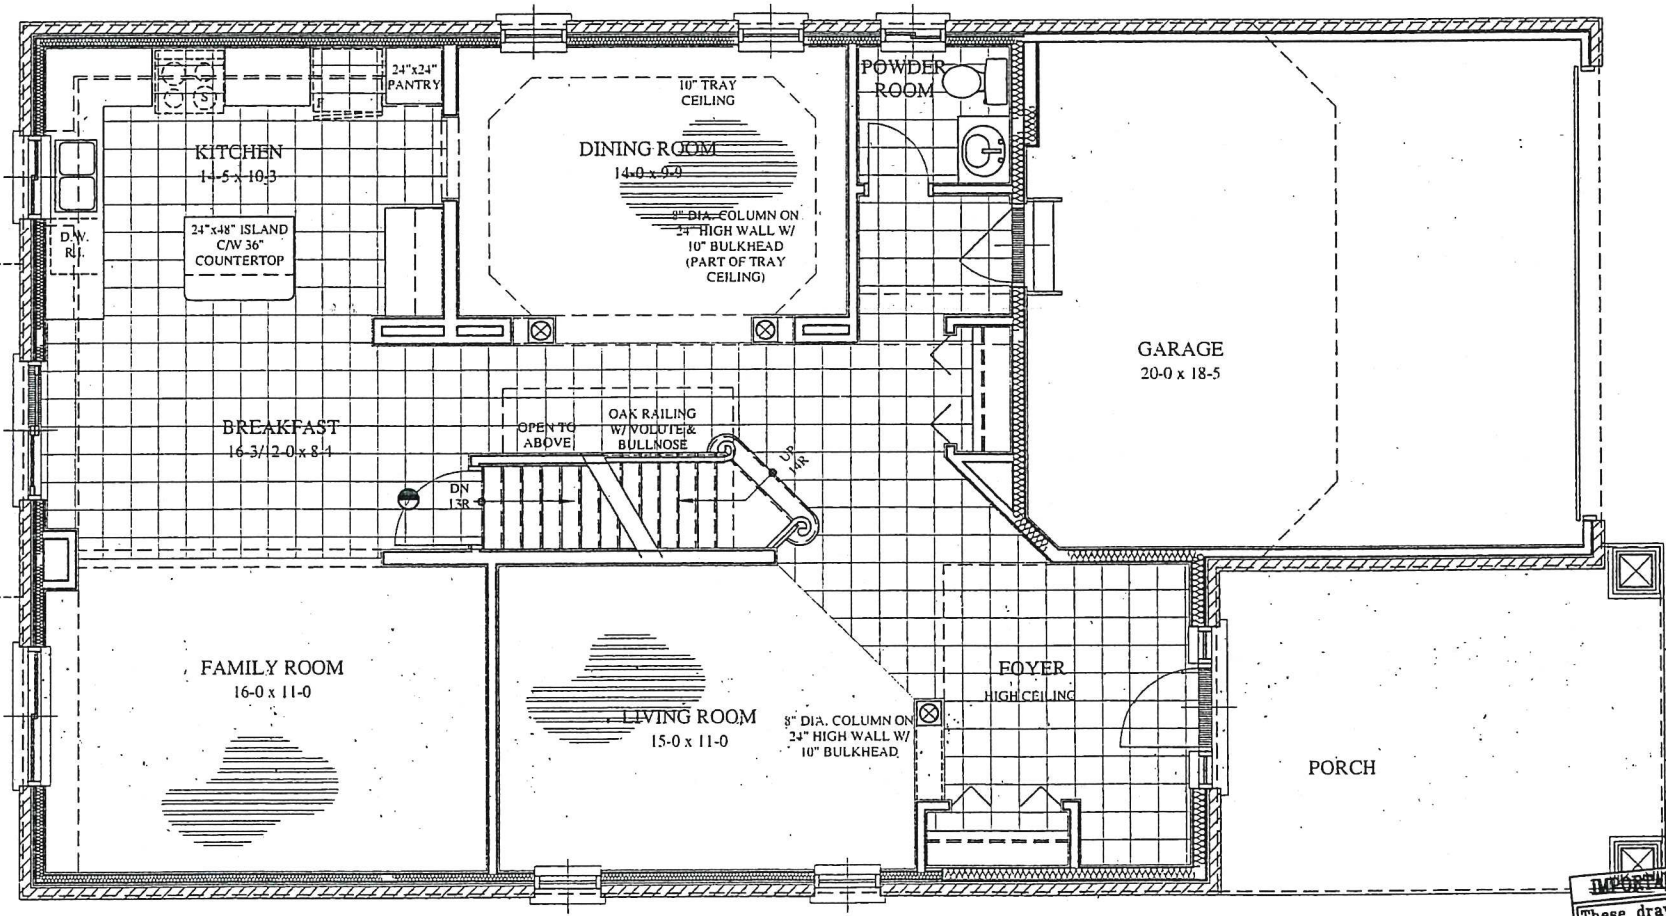

IMPORTANT NOTICE TO CUSTOMERS

These drawings have been prepared for use by Reid's Heritage Homes sales and construction personnel only and are protected by copyright law.

They are loaned to home buyers as a courtesy to illustrate custom home features offered only by Reid's Heritage Homes.


They may not be reproduced or shown to any other person for any purpose without written permission from Reid's Heritage Homes.

MAIN FLOOR PLAN- OPT. KITCHEN STD. OR OPT 3 BDRM w/MEDIA RM		40TS03 CRAFTSMAN 'A'		SAAD & KHALIL RESIDENCE		Dwn. By: CM Folder: LOT 156 RAY File: 40TS03-Craft-A-Plans Scale: 3/16"=1'-0" Date: MARCH 14/06 Last Rev: JULY 12/06	
REID'S HERITAGE HOMES LTD.		WESTMINSTER WOODS PHASE 6A		REID'S HERITAGE HOMES LTD.		ARCHITECTURA DESIGN DEPARTMENT	
RR 22 CAMBRIDGE ONTARIO N3C 2V4		PHONE 519 658-6656 FAX 519 654-9746		GUELPH, ON			

4c of 13

Scale in metric

0-47.625 = 30cm

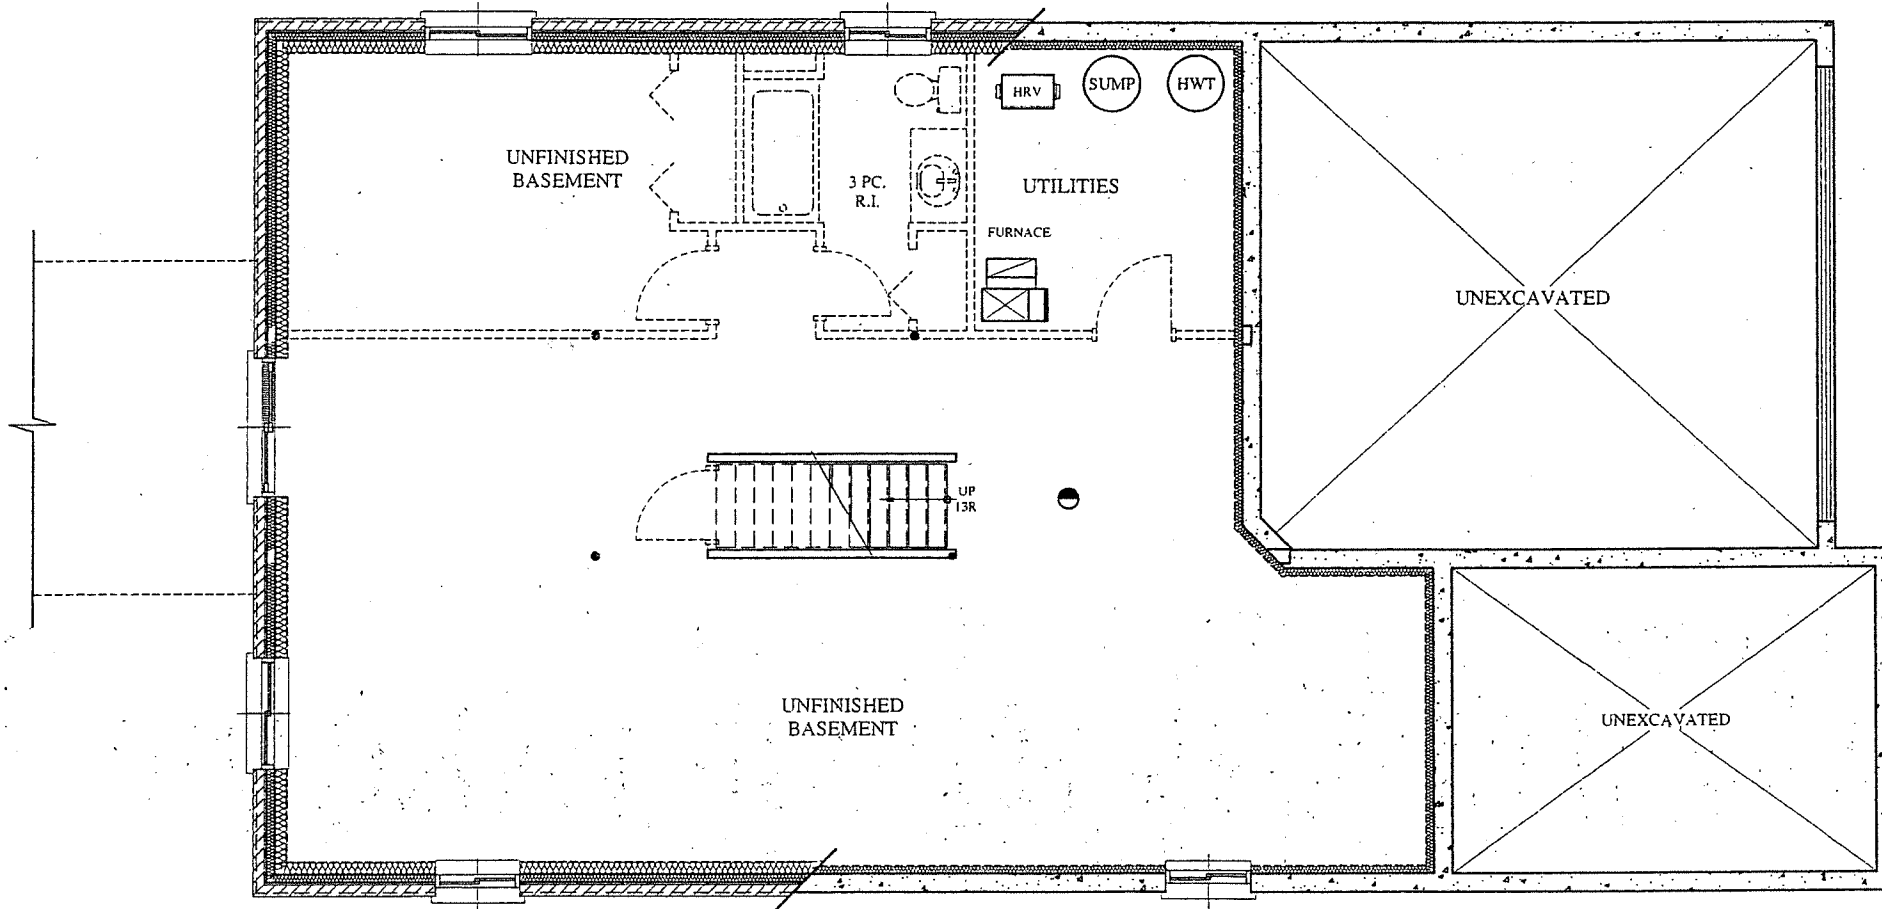

IMPORTANT NOTICE TO CUSTOMERS

These drawings have been prepared for use by Reid's Heritage Homes sales and construction personnel only and are protected by copyright law. They are loaned to home buyers as a courtesy to illustrate custom home features offered only by Reid's Heritage Homes. They may not be reproduced or shown to any other person for any purpose without written permission from Reid's Heritage Homes.

BASEMENT FLOOR PLAN

3 of 13

40TS03
CRAFTSMAN 'A'

SAAD & KHALIL RESIDENCE
LOT 156 RAY CRESCENT
REID'S HERITAGE HOMES LTD.

REID'S HERITAGE HOMES LTD.

RR 22 CAMBRIDGE ONTARIO N3C 2V4 PHONE 519 658-6656 FAX 519 654-9746

WESTMINSTER WOODS
PHASE 6A
GUELPH, ON

Des. By: CM

Folder: LOT 156 RAY

File: 40TS03-Craft-A-Plans


Scale: 3/16"=1'-0"

Date: MARCH 14/06

Last Rev: JULY 12/06

Architectural
Design
Department

IMPORTANT NOTICE TO CUSTOMERS
These drawings have been prepared for use by the Reid's Heritage Group sales and construction personnel only and are protected by copyright law.
They are loaned to home buyers as a courtesy to illustrate custom home features offered only by the Reid's Heritage Group.
They may not be reproduced or shown to any other person for any purpose without written permission from the Reid's Heritage Group.

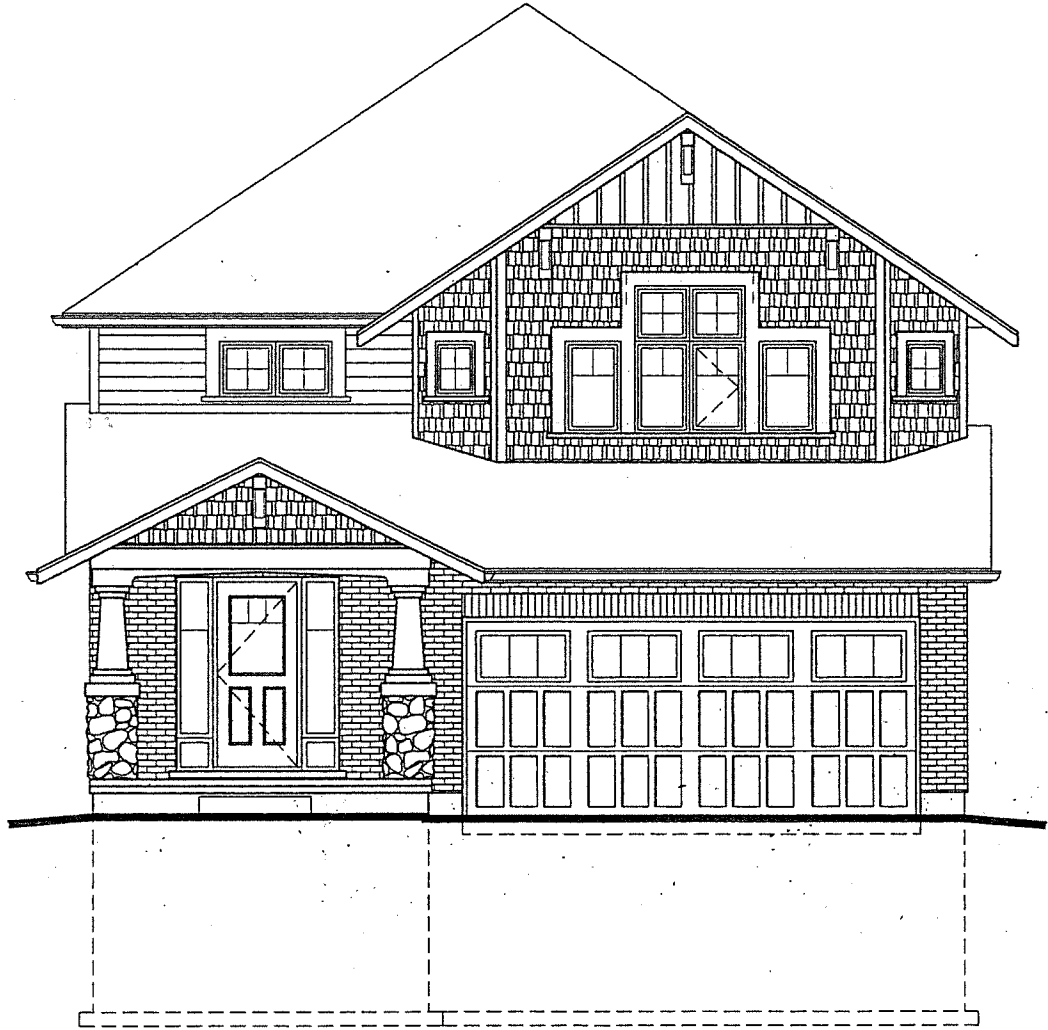

TOTAL FLOOR AREA - 2532 sq.ft.

FRONT ELEVATION

2 of 13

40TS03
CRAFTSMAN 'A'

REID'S HERITAGE HOMES LTD.
RR 22 CAMBRIDGE ONTARIO N3C 2V4
PHONE 519 658-6656 FAX 519 654-9746

SAAD & KHALIL RESIDENCE
LOT 156 RAY CRESCENT
REID'S HERITAGE HOMES LTD.

**WESTMINSTER WOODS
PHASE 6A
GUELPH, ON**

Des. By: CM
Folder: LOT 156 RAY
File: 40TS03-Craft-A-Eleva

Architectura
Design
Department

Scale: 3/16" = 1'-0"
Date: MARCH 14/06
Last Rev: JULY 13/06