


Attachment-6 Conceptual Site Plan

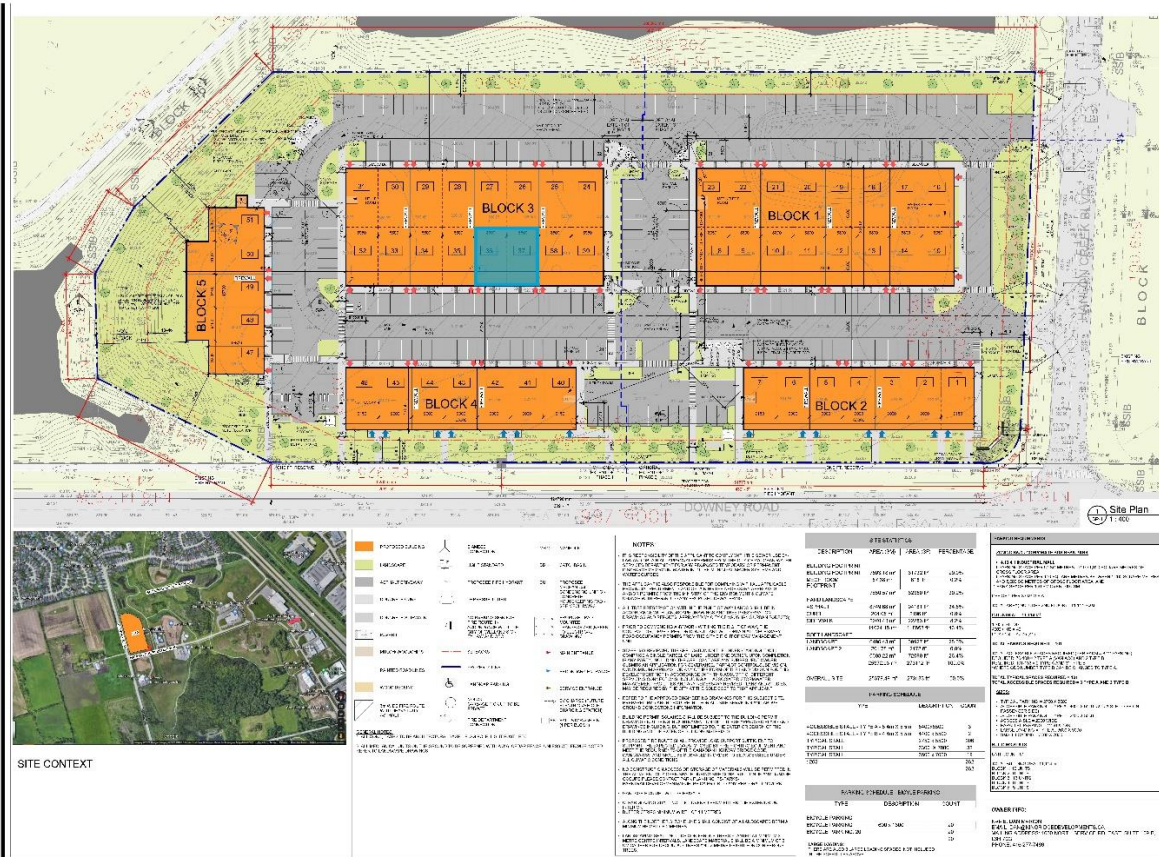

Chambliss
 10000 Peachtree Dunwoody Road, Suite 100
 Atlanta, GA 30328
 404.412.1234

Site Plan
 1:100

Hanlon Flex Commercial SPA
 SPA FILE #
 SP21-019
 Plan 61M-169

SITE PLAN

DATE: 02/21/2021
 DRAWN BY: JAC
 CHECKED BY: JAC
 SCALE: AS SHOWN
 SHEET NO: 12 OF 15

SP-1