




1 EAST ELEVATION  
A-202 SCALE 1:50

**LEGEND**

STNV-1		STONE VENEER: DUTCH QUALITY STONE WEATHER LEUDGE COLOUR: ELKWOOD
STN-1		STONE VENEER CAP DUTCH QUALITY STONE WATERABLE SILL COLOUR: GRANITE
BRK-1		BRICK VENEER BRAMPTON BRICK SELECT SERIES COLOUR: SILVER
ASH-1		ASPHALT SHINGLES GAF OR SIMILAR GLENWOOD SHINGLES COLOUR: GREY
SC-1		COMPOSITE PANEL COMPOSITE WOOD GRAIN SIDING COLOUR: DARK BROWN
ALM-1		EXTERIOR PAINTING EXTERIOR LATEX PAINTED COLOUR: ANCHOR GRAY BM 2126-30

- 6150 (C-STORE & CARWASH)  
T.O. HIGHEST ROOF PEAK
- 5650 (C-STORE & CARWASH)  
T.O. LOWER ROOF PEAK
- 5075 (5225 TO FIN. GRADE)  
M.O. PITCHED ROOF
- 4000 (C-STORE)  
T.O. ROOF DECK
- 3000  
T.O. STOREFRONT
- SOUND BARRIER WALL  
1.50mX4.00m
- 1100  
T.O. STONE CAP
- 0.00  
T.O. FIN. FLOOR
- 150  
T.O. FIN. GRADE

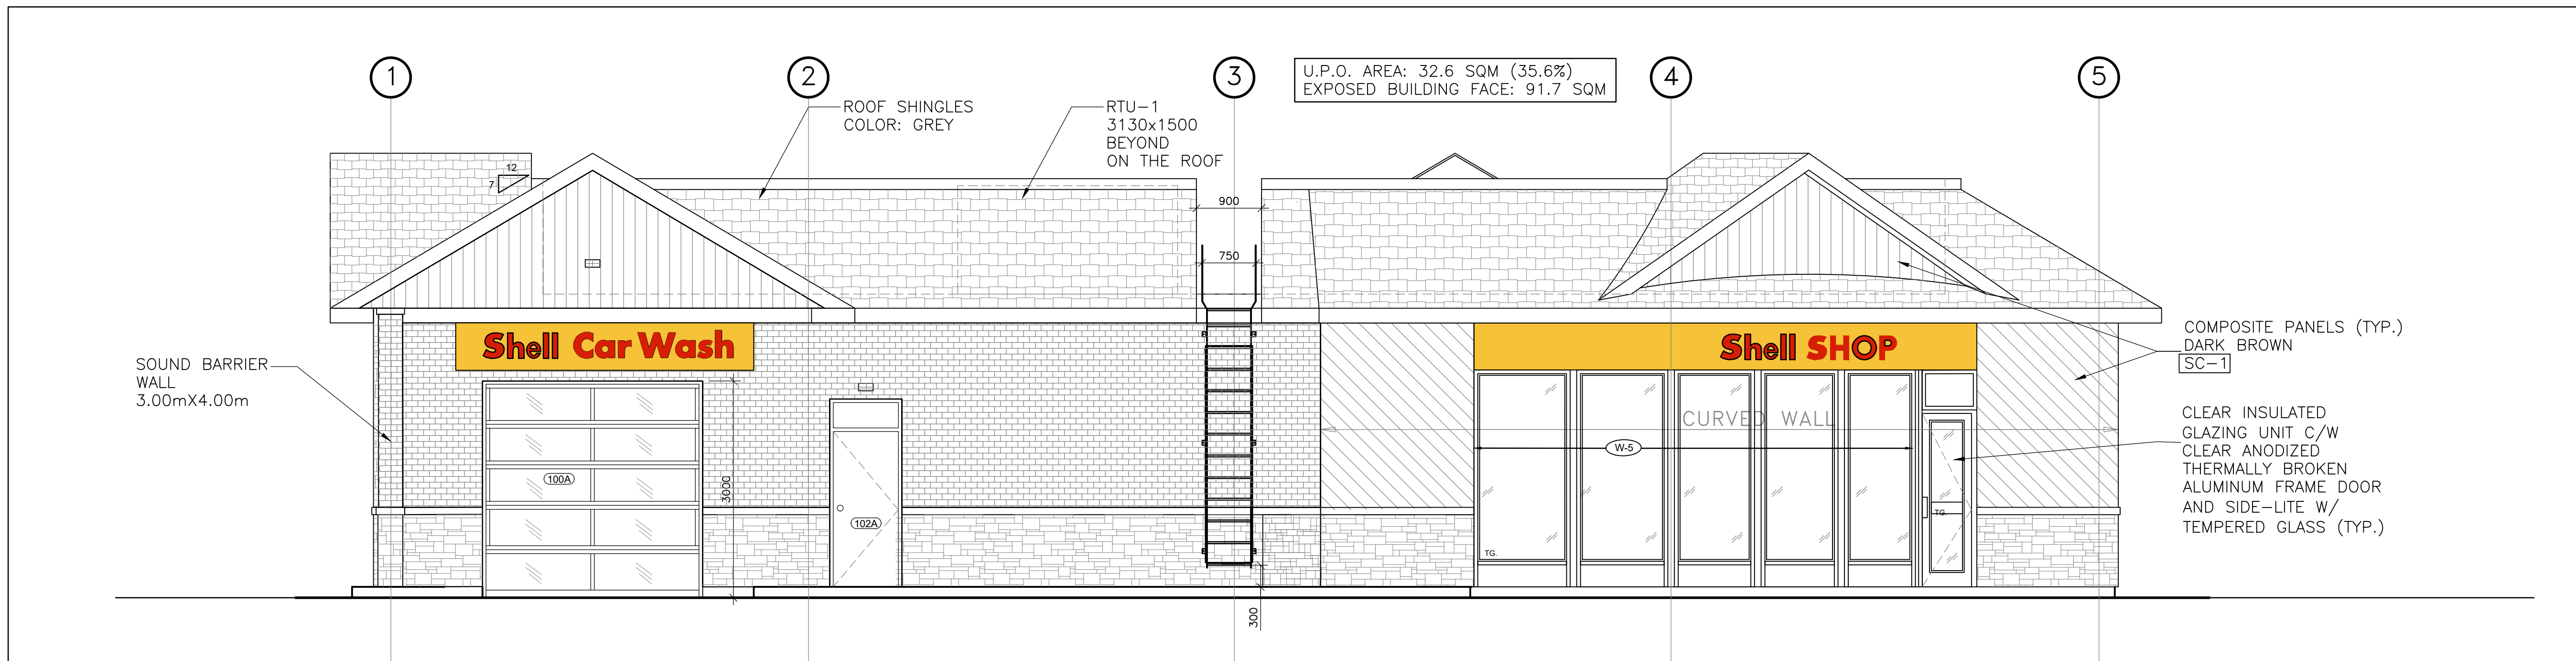

2 WEST ELEVATION  
A-202 SCALE 1:50



3 ANGULAR PLANE COMPLIANCE SOUTH-NORTH  
A-202 SCALE 1:125

No.	DATE	REVISIONS	INITIAL	CHECKED
9				
8				
7	AUG.28.23	REV'D & ISSUED AS PER CITY COMMENTS	YH	WAM
6	AUG.15.23	RE-ISSUED AS PER CITY COMMENTS	YH	WAM
5	MAY.12.23	RE-ISSUED FOR SPA PRE-CON SUBMISSION	YH	WAM
4	MAR.22.23	ISSUED FOR CLIENT REVIEW	YH	WAM
3	OCT.14.21	ISSUED FOR CLIENT REVIEW	HZ	WAM
2	MAR.08.21	ISSUED FOR CLIENT REVIEW	HZ	WAM
1	FEB.17.21	ISSUED FOR CITY PRELIMINARY REVIEW	HZ	WAM

**GAMA Engineering Inc.**  
 8611 Weston Road, Suite 35B - Vaughan, Ontario - L4L 9P1  
 Tel: 905-264-9295 www.gamaengineering-inc.com

Stamp:

CLIENT/OWNER: **145 SPEEDVALE INC.**  
 145 SPEEDVALE AVENUE WEST,  
 GUELPH, ONTARIO, N1K 1K5

CITY FILE NO. SP21-007

PROJECT/ADDRESS:  
**C-STORE, GAS BAR & CAR WASH**  
 145 SPEEDVALE AVENUE WEST,  
 GUELPH, ONTARIO, N1K 1K5

TITLE:  
**C-STORE BUILDING ELEVATION**

DESIGN:	WAM	DWN BY:	HZ	DRAWING No.
SCALE:	AS NOTED	DWG. FILE:	1808-A-202	<b>A-202</b>
DATE:	FEB.12.21	PROJ. No.:	1808	