



TENHOUSE BUILDING WORKSHOP  
 107 GLADSTONE AVENUE  
 HAMILTON, ON L8M 2H8  
 T: 905-699-7371

THE UNDERSIGNED HAS REVIEWED AND TAKES RESPONSIBILITY FOR THIS DESIGN, AND HAS THE QUALIFICATIONS AND MEETS THE REQUIREMENTS SET OUT IN THE ONTARIO BUILDING CODE TO DESIGN THE WORK SHOWN ON THE ATTACHED DOCUMENTS

**QUALIFICATION INFORMATION**  
 MATTHEW FRATARCANGELI  
 BCIN#:44839


**REGISTRATION INFORMATION**  
 TENHOUSE BUILDING WORKSHOP  
 BCIN#:112916

NO.	DATE	REVISION/ISSUE
0	09-27-23	FOR ZONING REVIEW

NEW ROOF 12'- 6 1/2" (3.82)

U/S BEAM 7'-6 1/2" (2.30)

SLAB GRADE 0'- 8" (0.20)

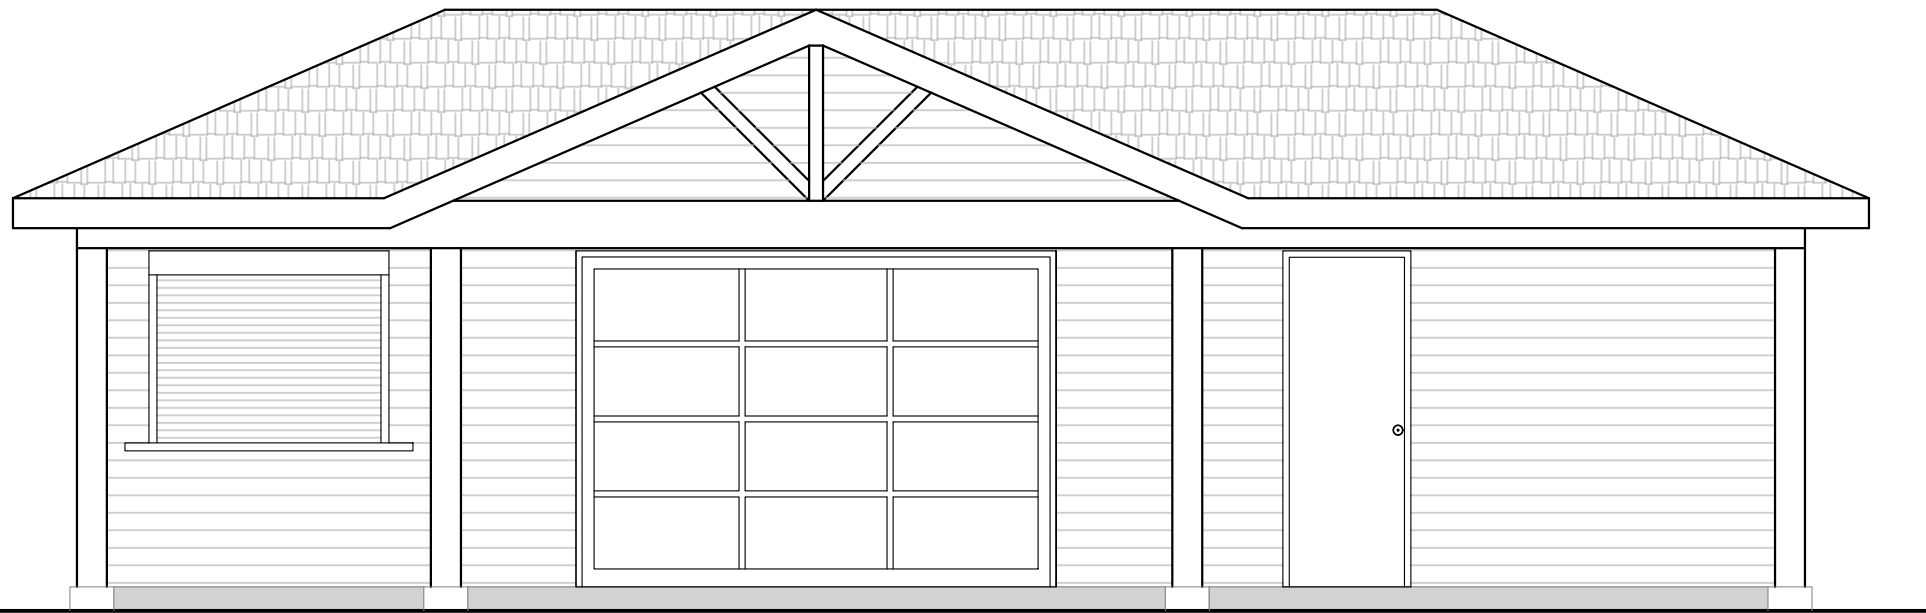


1 FRONT ELEVATION  
 A2.01 1/4" - 1'-0"

NEW ROOF 12'- 6 1/2" (3.82)

T/O WALL 8'- 6" (2.59)

SLAB GRADE 0'- 8" (0.20)

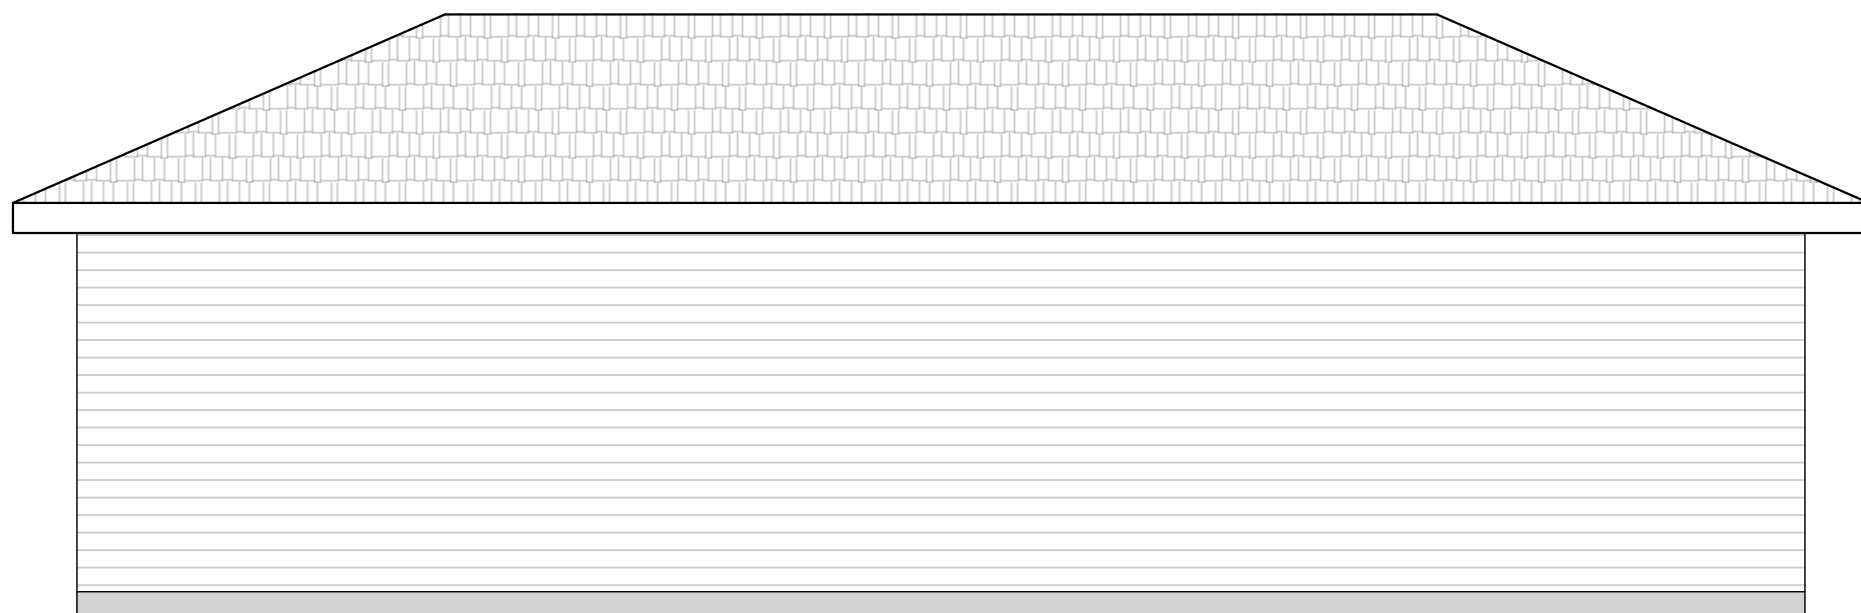

2 REAR ELEVATION  
 A2.01 1/4" - 1'-0"

PROJECT:  
 NEW ACCESSORY STRUCTURE  
 AT 3 RENFREW PLACE,  
 GUELPH, ON

<b>DRAWN:</b> J.T	<b>APPROVED:</b> M.D.F
<b>FILE NO:</b> 2023-026	<b>CHECKED:</b> M.D.F
<b>REVISION:</b> 0	<b>DATE:</b> 2023-09-27

FRONT & REAR ELEVATION  
**A2.01**




TENHOUSE BUILDING WORKSHOP  
 107 GLADSTONE AVENUE  
 HAMILTON, ON L8M 2H8  
 T: 905-699-7371

THE UNDERSIGNED HAS REVIEWED AND TAKES RESPONSIBILITY FOR THIS DESIGN, AND HAS THE QUALIFICATIONS AND MEETS THE REQUIREMENTS SET OUT IN THE ONTARIO BUILDING CODE TO DESIGN THE WORK SHOWN ON THE ATTACHED DOCUMENTS


**QUALIFICATION INFORMATION**  
 MATTHEW FRATARCANGELI  
 BCIN#:44839

**REGISTRATION INFORMATION**  
 TENHOUSE BUILDING WORKSHOP  
 BCIN#:112916

NO.	DATE	REVISION/ISSUE
0	09-27-23	FOR ZONING REVIEW

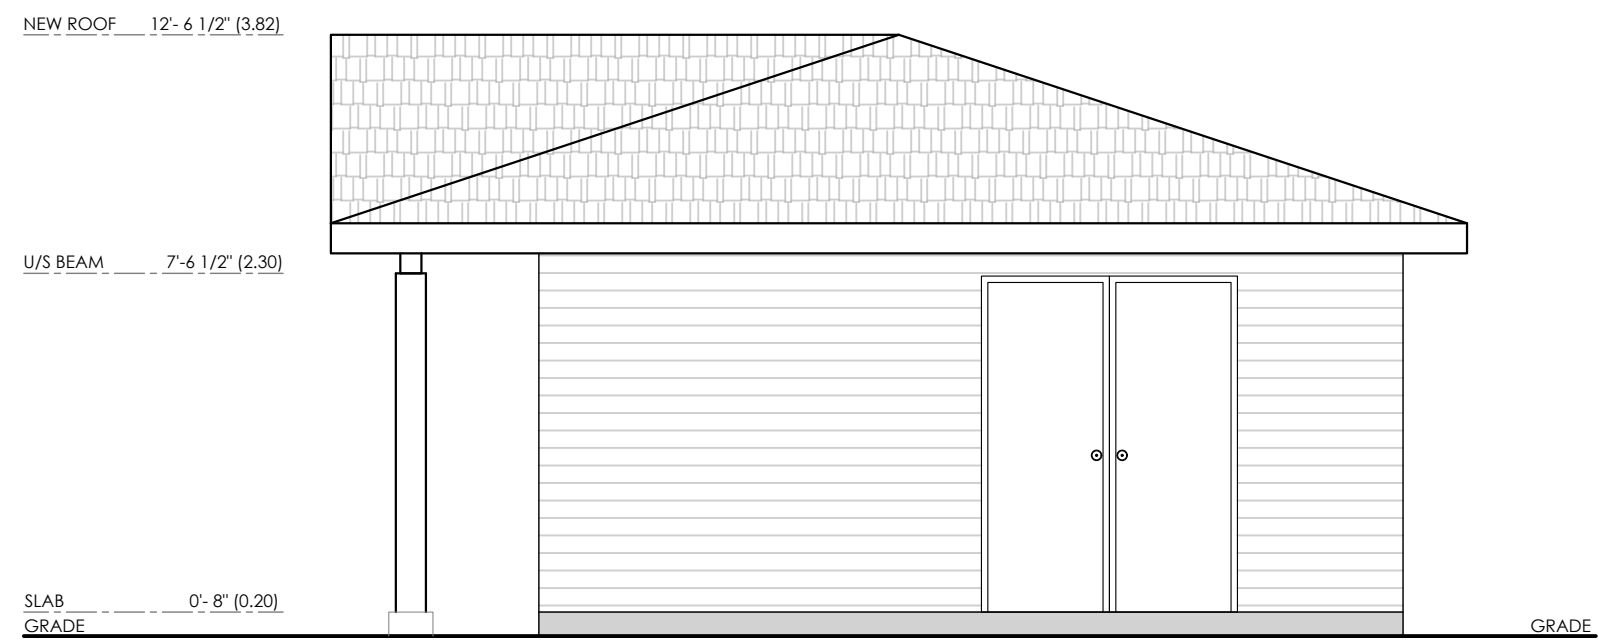

1 SIDE ELEVATION  
 A2.02 1/4" - 1'-0"

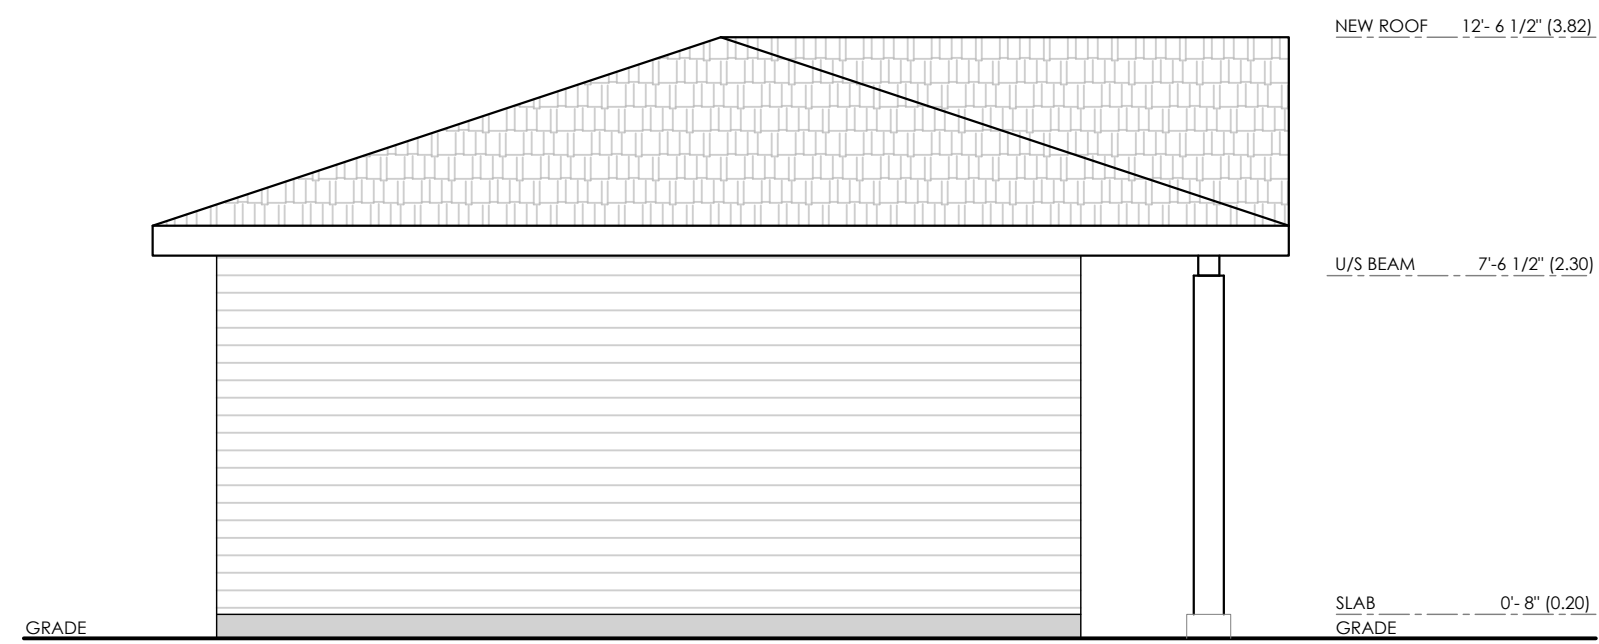

2 SIDE ELEVATION  
 A2.02 1/4" - 1'-0"

PROJECT:  
 NEW ACCESSORY STRUCTURE  
 AT 3 RENFREW PLACE,  
 GUELPH, ON

<b>DRAWN:</b> J.T	<b>APPROVED:</b> M.D.F
<b>FILE NO:</b> 2023-026	<b>CHECKED:</b> M.D.F
<b>REVISION:</b> 0	<b>DATE:</b> 2023-09-27

SIDE ELEVATIONS  
**A2.02**