

EXISTING
MAIN FLOOR



EXISTING 1/2 STOREY

CONTRACTOR/OWNER MUST VERIFY ALL DIMENSIONS ON THE JOB AND REPORT ANY DISCREPANCIES TO THE DESIGNER BEFORE PROCEEDING WITH WORK. LATEST BUILDING DEPARTMENT APPROVED DRAWINGS TO BE USED FOR CONSTRUCTION

DRAWINGS ARE NOT TO BE SCALED

11X17

LOCATION: 92 HURON ST, GUELPH 05/09/23

No.	REVISIONS:	Date
3.		
2.		
1.		

Client:
Michael & Anne-Marie

Project:
REAR 12'x17' HEATED 1.5 STOREY HEATED ADDITION, 2ND DWELLING UNIT FRONT OF MAIN FLOOR, 5'x8' 2ND LEVEL WOOD DECK (DEMO REAR 12'x17' ADDITION)

Sheet Title:
EX. MAIN & 1/2 STOREY


Scale:
3/16" = 1'-0"

Project No.:
2

File No.:
2

Checked By:
10

Drawing No.:
2 / 10

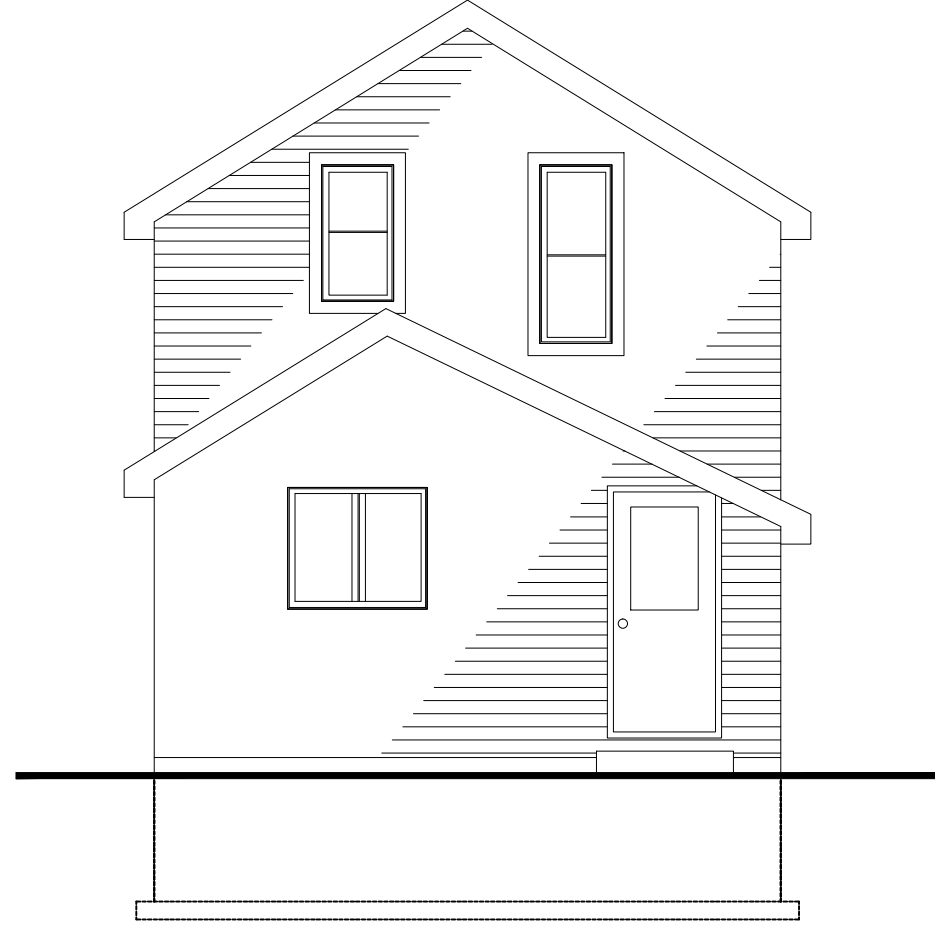

EX. REAR ELEVATION



EX. FRONT ELEVATION

CONTRACTOR/OWNER MUST VERIFY ALL DIMENSIONS ON THE JOB AND REPORT ANY DISCREPANCIES TO THE DESIGNER BEFORE PROCEEDING WITH WORK. LATEST BUILDING DEPARTMENT APPROVED DRAWINGS TO BE USED FOR CONSTRUCTION

DRAWINGS ARE NOT TO BE SCALED

11X17

No.	REVISIONS:	Date
3.		
2.		
1.		

LOCATION: 882 APRICOT DR., LONDON

Client: Michael & Anne-Marie

Project: REAR 12'x17' HEATED 1.5 STOREY HEATED ADDITION, 2ND DWELLING UNIT FRONT OF MAIN FLOOR, 5'x8' 2ND LEVEL WOOD DECK (DEMO REAR 12'x17' ADDITION)

Sheet Title: EX. FRONT & REAR ELEVATION

Scale: 3/16" = 1'-0"


Project No.: _____

File No.: _____

Drawn By: _____

Checked By: _____

Drawing No.: 3 / 10

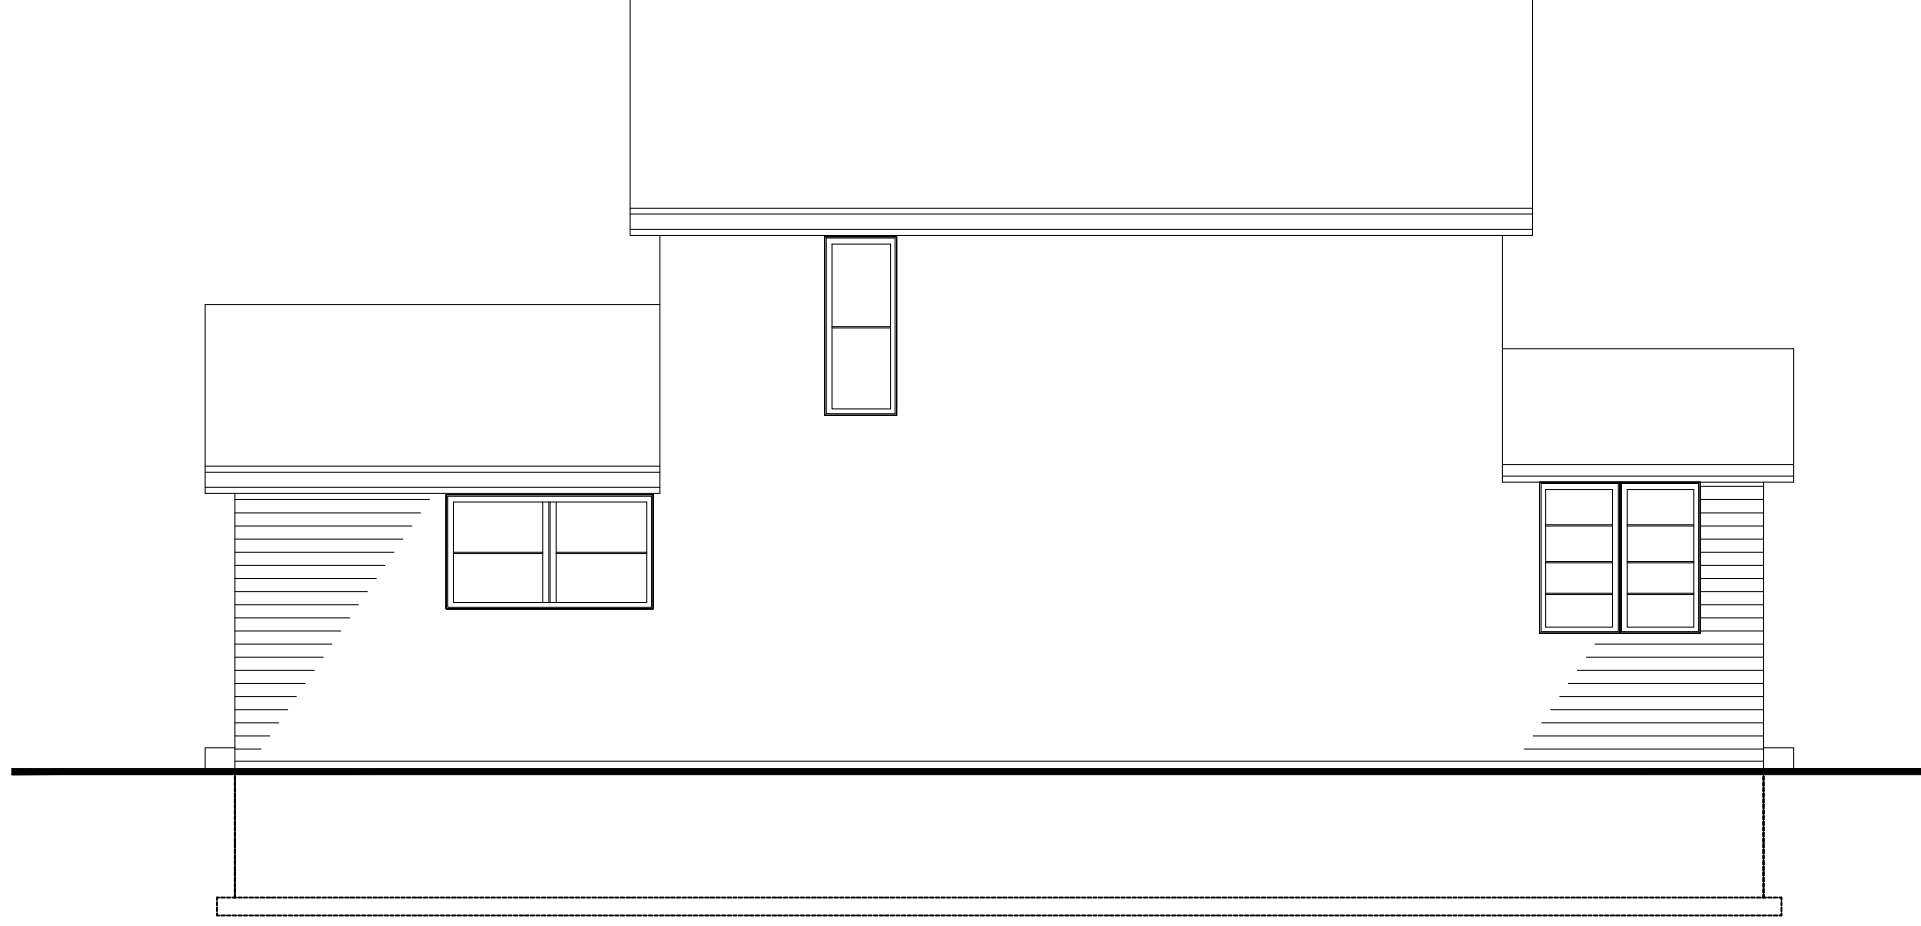

EX. LEFT ELEVATION

CONTRACTOR/OWNER MUST VERIFY ALL DIMENSIONS ON THE JOB AND REPORT ANY DISCREPANCIES TO THE DESIGNER BEFORE PROCEEDING WITH WORK. LATEST BUILDING DEPARTMENT APPROVED DRAWINGS TO BE USED FOR CONSTRUCTION

DRAWINGS ARE NOT TO BE SCALED

11X17

LOCATION: 882 APRICOT DR., LONDON

No.	REVISIONS:	Date
3.		
2.		
1.		

Client:
Michael & Anne-Marie

Project:
REAR 12'x17' HEATED 1.5 STOREY HEATED ADDITION, 2ND DWELLING UNIT FRONT OF MAIN FLOOR, 5'x8' 2ND LEVEL WOOD DECK (DEMO REAR 12'x17' ADDITION)

Sheet Title:
EX. FRONT & REAR ELEVATION

Scale:
3/16" = 1'-0"


Drawn By:

Checked By:

Project No.:

File No.:

Drawing No.:
4 / 10

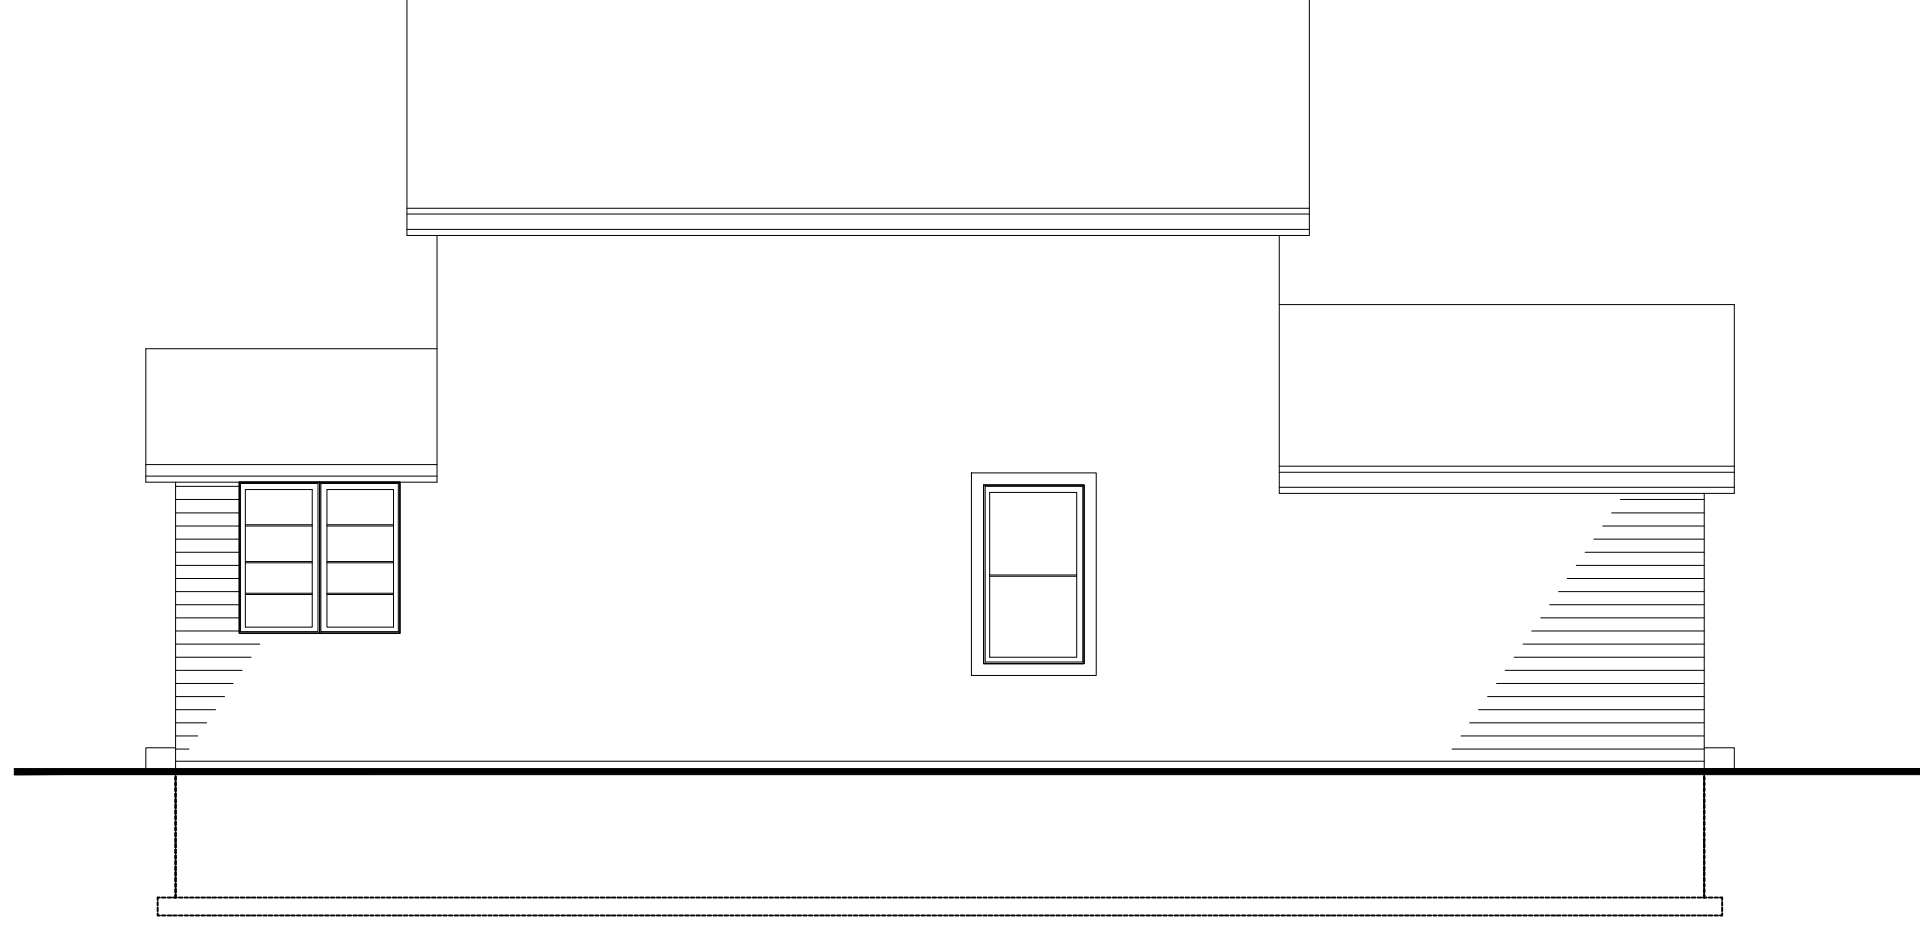

EX. RIGHT ELEVATION

CONTRACTOR/OWNER MUST VERIFY ALL DIMENSIONS ON THE JOB AND REPORT ANY DISCREPANCIES TO THE DESIGNER BEFORE PROCEEDING WITH WORK. LATEST BUILDING DEPARTMENT APPROVED DRAWINGS TO BE USED FOR CONSTRUCTION

DRAWINGS ARE NOT TO BE SCALED

11X17

LOCATION: 882 APRICOT DR., LONDON

No.	REVISIONS:	Date
3.		
2.		
1.		

Client:
Michael & Anne-Marie

Project:
REAR 12'x17' HEATED 1.5 STOREY HEATED ADDITION, 2ND DWELLING UNIT FRONT OF MAIN FLOOR, 5'x8' 2ND LEVEL WOOD DECK (DEMO REAR 12'x17' ADDITION)

Sheet Title:
EX. FRONT & REAR ELEVATION

Scale:
3/16" = 1'-0"


Drawn By:

Checked By:

Project No.:

File No.:

Drawing No.:
5 / 10

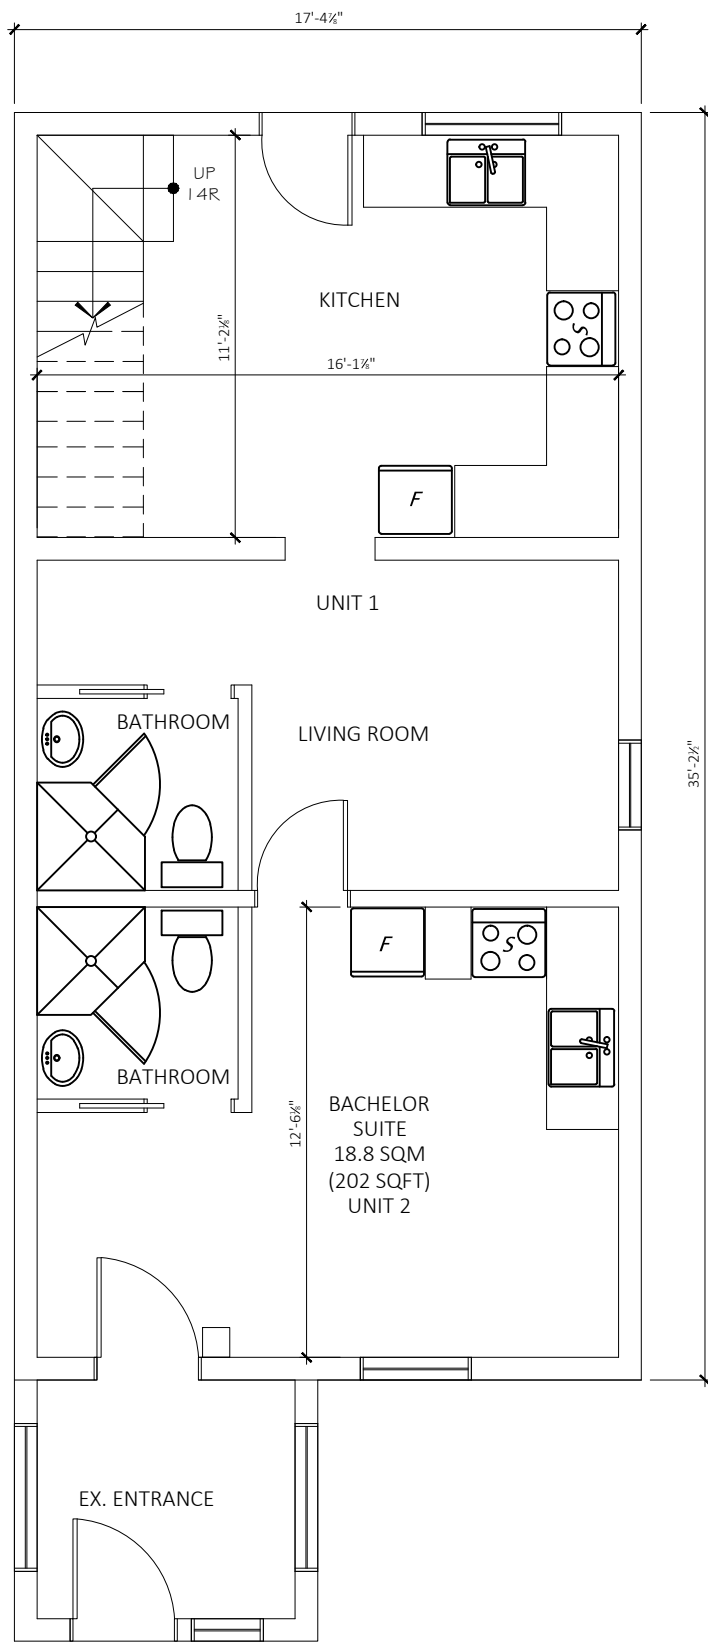

MAIN FLOOR

CONTRACTOR/OWNER MUST VERIFY ALL DIMENSIONS ON THE JOB AND REPORT ANY DISCREPANCIES TO THE DESIGNER BEFORE PROCEEDING WITH WORK. LATEST BUILDING DEPARTMENT APPROVED DRAWINGS TO BE USED FOR CONSTRUCTION

DRAWINGS ARE NOT TO BE SCALED

11X17

LOCATION: 882 APRICOT DR., LONDON

3.		
2.		
1.		

No. REVISIONS:

Date

Client:

Michael & Anne-Marie

Project:

REAR 12'x17' HEATED 1.5 STOREY HEATED ADDITION, 2ND DWELLING UNIT FRONT OF MAIN FLOOR, 5'x8' 2ND LEVEL WOOD DECK (DEMO REAR 12'x17' ADDITION)

Sheet Title:

EX. FRONT & REAR ELEVATION

Scale:

3/16" = 1'-0"

Drawn By:


Checked By:

Project No.:

File No.:

Drawing No.:

6 / 10

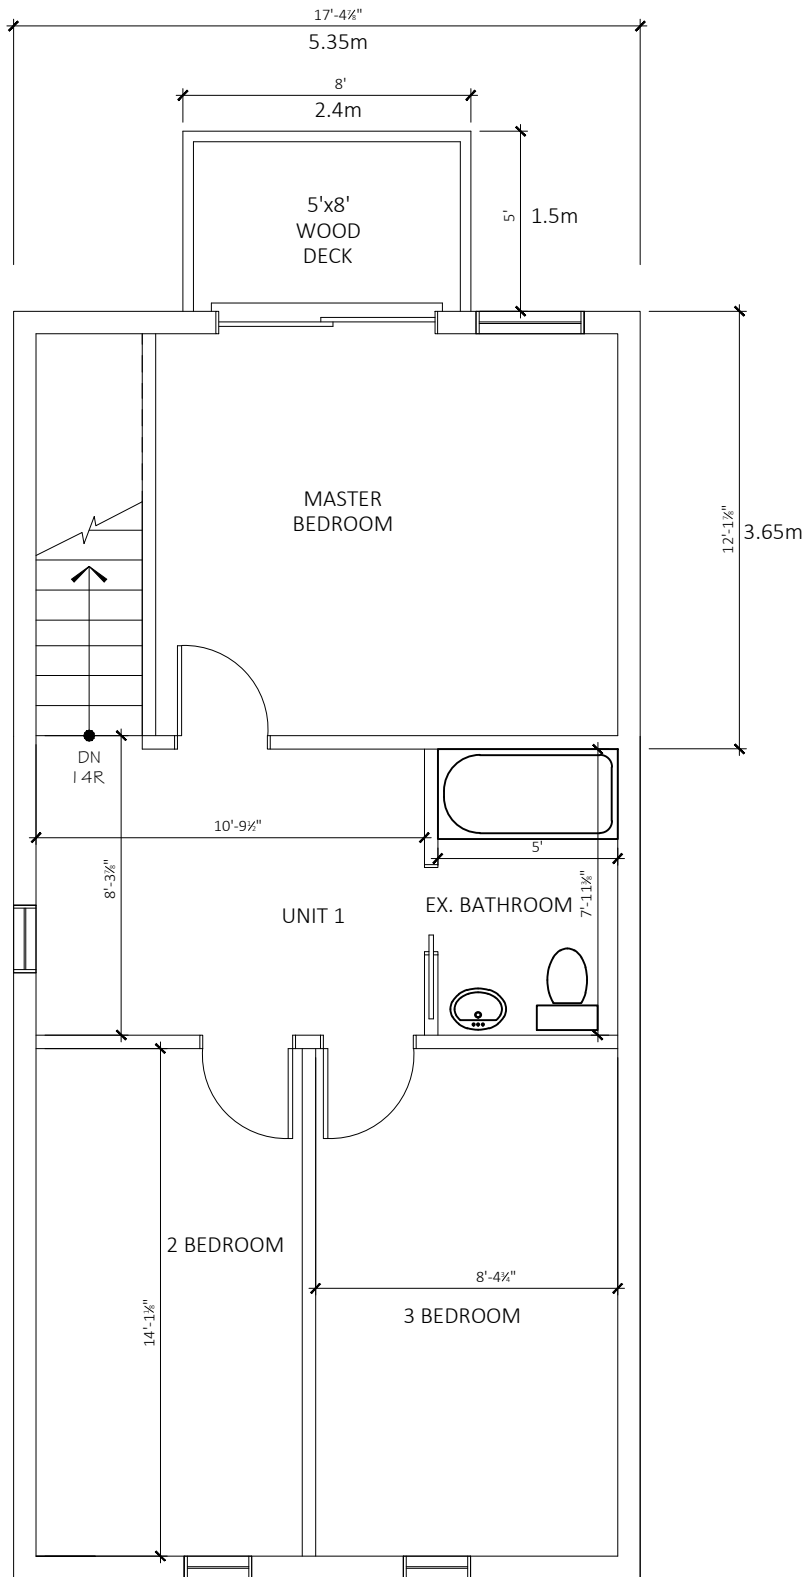

1/2 STOREY

CONTRACTOR/OWNER MUST VERIFY ALL DIMENSIONS ON THE JOB AND REPORT ANY DISCREPANCIES TO THE DESIGNER BEFORE PROCEEDING WITH WORK. LATEST BUILDING DEPARTMENT APPROVED DRAWINGS TO BE USED FOR CONSTRUCTION

DRAWINGS ARE NOT TO BE SCALED

11X17

LOCATION: 882 APRICOT DR., LONDON

3.		
2.		
1.		

No. REVISIONS:

Date

Client:

Michael & Anne-Marie

Project:

REAR 12'x17' HEATED 1.5 STOREY HEATED ADDITION, 2ND DWELLING UNIT FRONT OF MAIN FLOOR, 5'x8' 2ND LEVEL WOOD DECK (DEMO REAR 12'x17' ADDITION)

Sheet Title:

EX. FRONT & REAR ELEVATION

Scale:

3/16" = 1'-0"

Drawn By:


Checked By:

Project No.:


File No.:

Drawing No.:

7 / 10

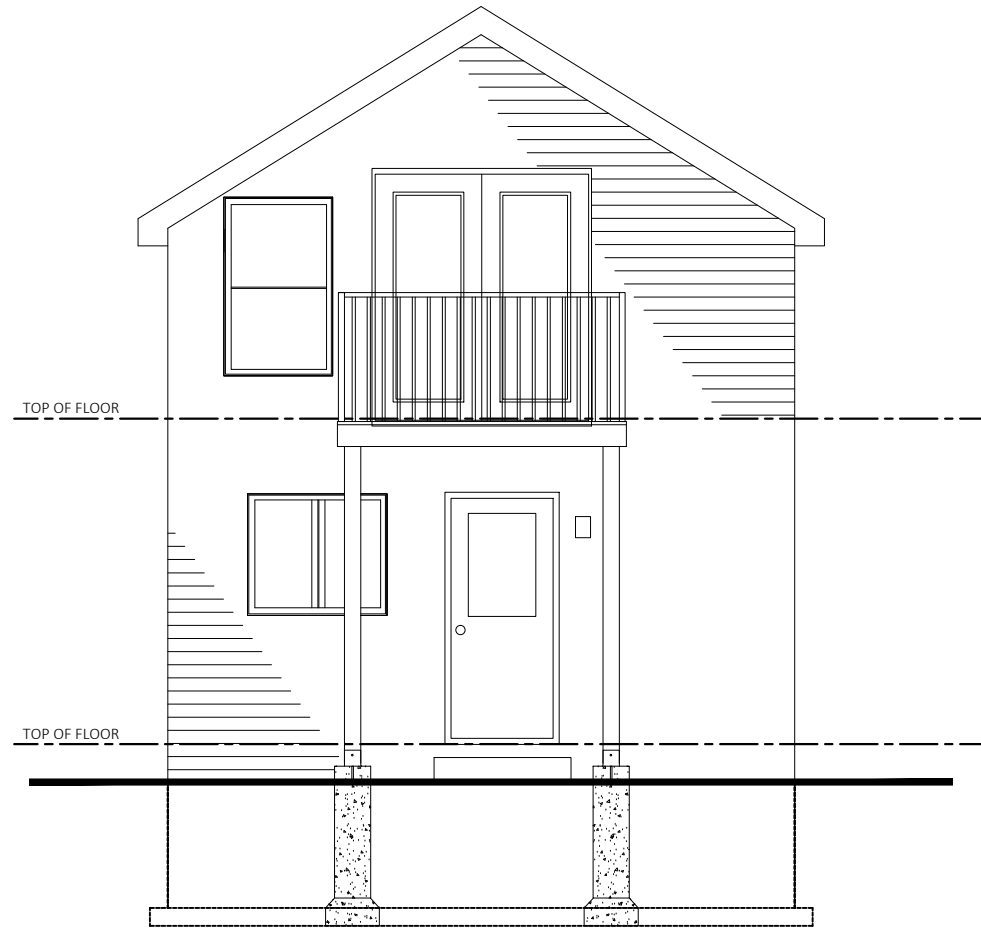

REAR ELEVATION

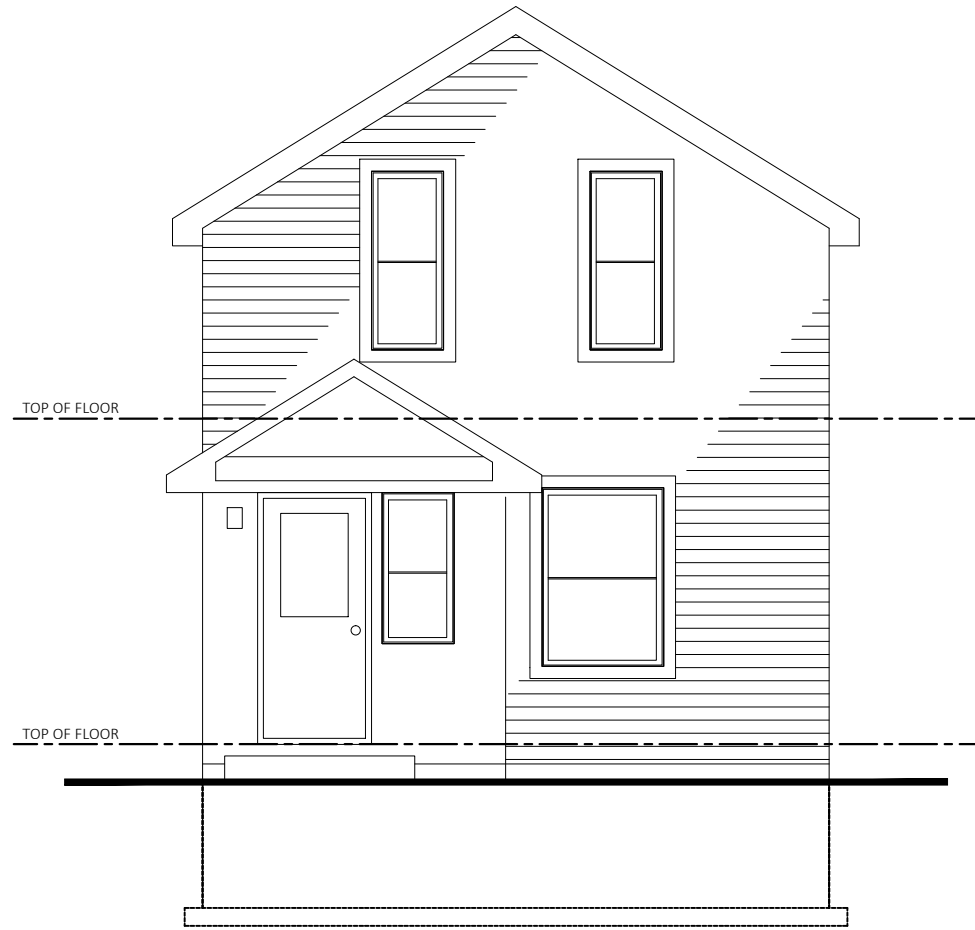

FRONT ELEVATION

CONTRACTOR/OWNER MUST VERIFY ALL DIMENSIONS ON THE JOB AND REPORT ANY DISCREPANCIES TO THE DESIGNER BEFORE PROCEEDING WITH WORK. LATEST BUILDING DEPARTMENT APPROVED DRAWINGS TO BE USED FOR CONSTRUCTION

DRAWINGS ARE NOT TO BE SCALED

11X17

LOCATION: 882 APRICOT DR., LONDON

No.	REVISIONS:	Date
3.		
2.		
1.		

Client:
Michael & Anne-Marie

Project:
REAR 12'x17' HEATED 1.5 STOREY HEATED ADDITION, 2ND DWELLING UNIT FRONT OF MAIN FLOOR, 5'x8' 2ND LEVEL WOOD DECK (DEMO REAR 12'x17' ADDITION)

Sheet Title:
FRONT & REAR ELEVATION

Scale:
3/16" = 1'-0"

Drawn By:


Checked By:

Project No.:

File No.:

Drawing No.:

8 / 10

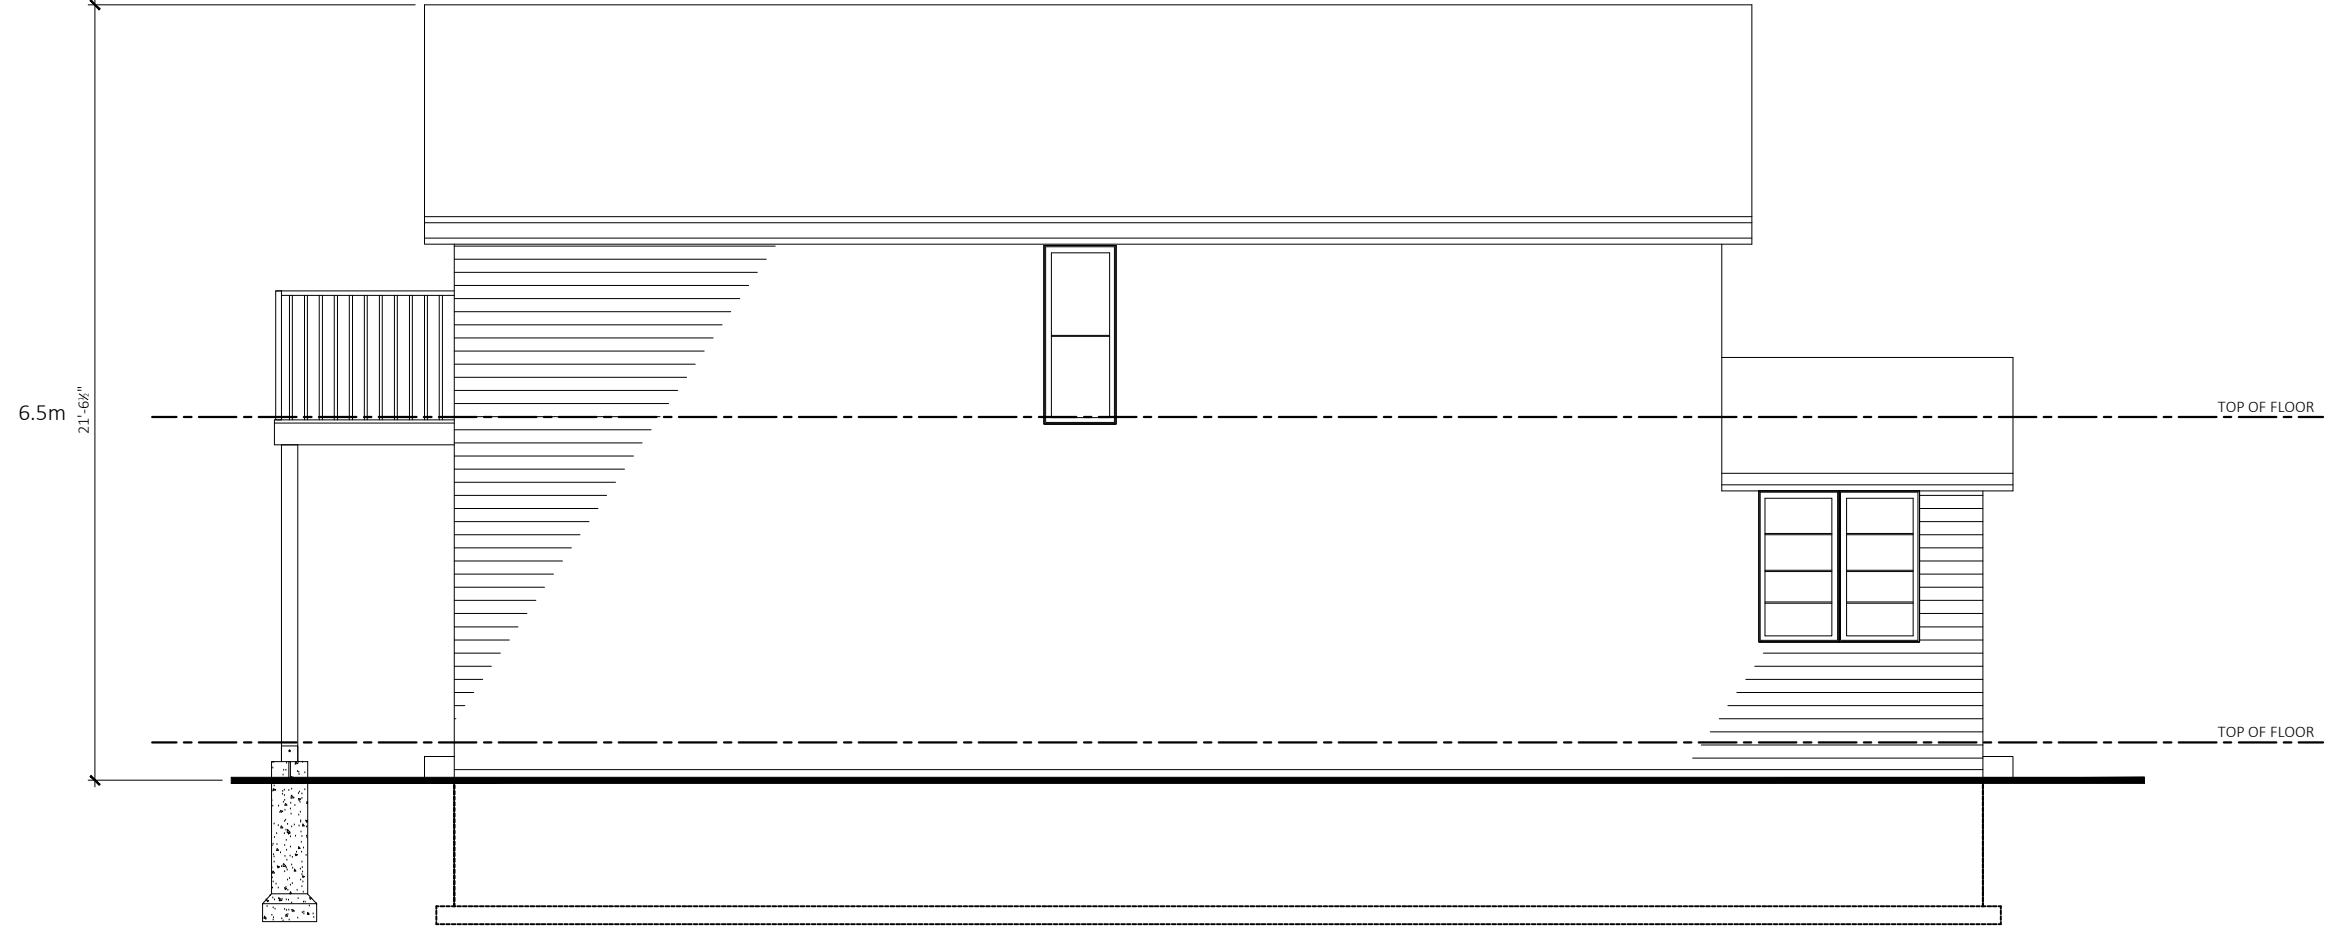

LEFT ELEVATION

CONTRACTOR/OWNER MUST VERIFY ALL DIMENSIONS ON THE JOB AND REPORT ANY DISCREPANCIES TO THE DESIGNER BEFORE PROCEEDING WITH WORK. LATEST BUILDING DEPARTMENT APPROVED DRAWINGS TO BE USED FOR CONSTRUCTION

DRAWINGS ARE NOT TO BE SCALED

11X17

LOCATION: 882 APRICOT DR., LONDON

No.	REVISIONS:	Date
3.		
2.		
1.		

Client:
Michael & Anne-Marie

Project:
REAR 12'x17' HEATED 1.5 STOREY HEATED ADDITION, 2ND DWELLING UNIT FRONT OF MAIN FLOOR, 5'x8' 2ND LEVEL WOOD DECK (DEMO REAR 12'x17' ADDITION)

Sheet Title:
LEFT ELEVATION

Scale:
3/16" = 1'-0"


Drawn By:

Checked By:

File No.:

Drawing No.:
9 / 10

RIGHT ELEVATION

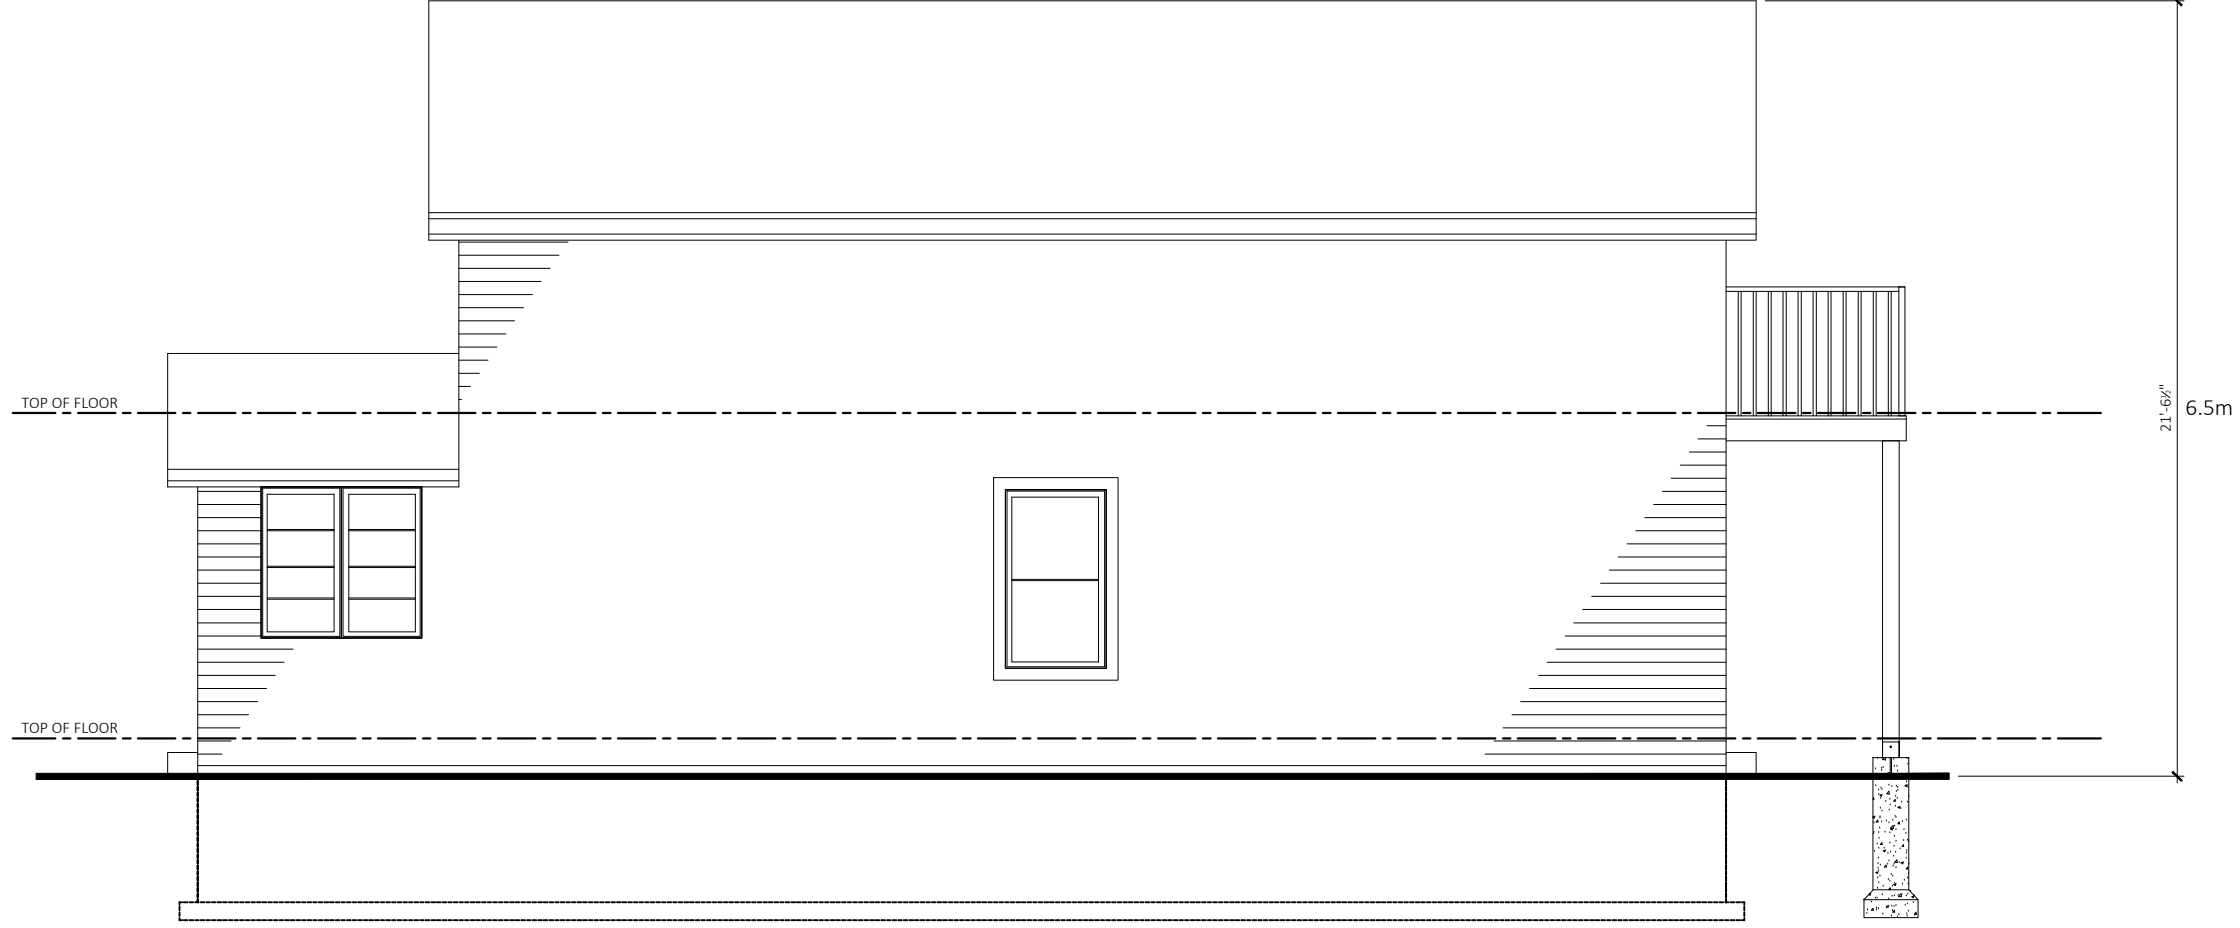

CONTRACTOR/OWNER MUST VERIFY ALL DIMENSIONS ON THE JOB AND REPORT ANY DISCREPANCIES TO THE DESIGNER BEFORE PROCEEDING WITH WORK. LATEST BUILDING DEPARTMENT APPROVED DRAWINGS TO BE USED FOR CONSTRUCTION

DRAWINGS ARE NOT TO BE SCALED

11X17

LOCATION: 882 APRICOT DR., LONDON

No.	REVISIONS:	Date
3.		
2.		
1.		

Client:
Michael & Anne-Marie

Project:
REAR 12'x17' HEATED 1.5 STOREY HEATED ADDITION, 2ND DWELLING UNIT FRONT OF MAIN FLOOR, 5'x8' 2ND LEVEL WOOD DECK (DEMO REAR 12'x17' ADDITION)

Sheet Title:
RIGHT ELEVATION

Scale:
3/16" = 1'-0"

Project No.:

Drawn By:

Checked By:

File No.:

Drawing No.:
10 / 10