


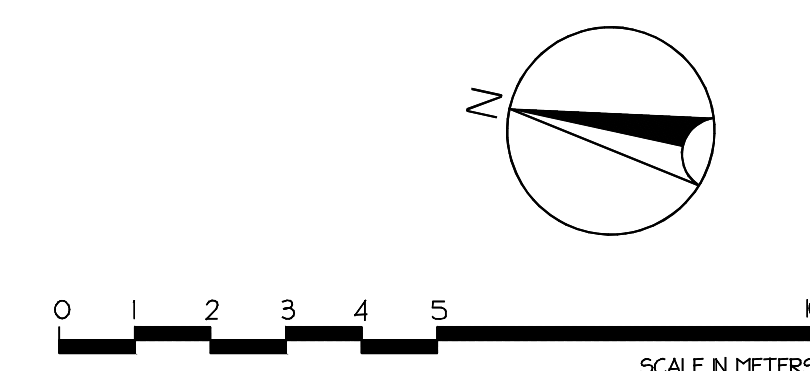

SCALE	1/8"=1'
DRAWN BY	S. MacDonald
CHECKED BY	K. Lippert
DATE	10/31/2024
DATE OF PRINT	03/03/2025

PROJECT NO.	Permit Site Plan
SHEET NO.	L4.1