


Building Review
9 000122 000 00 RC
 Reviewed By:
Nitch Brown
 19-837-5615

Guelph
 01/Feb/2019



WEST ELEVATION
 SCALE: 1/8" = 1'-0"

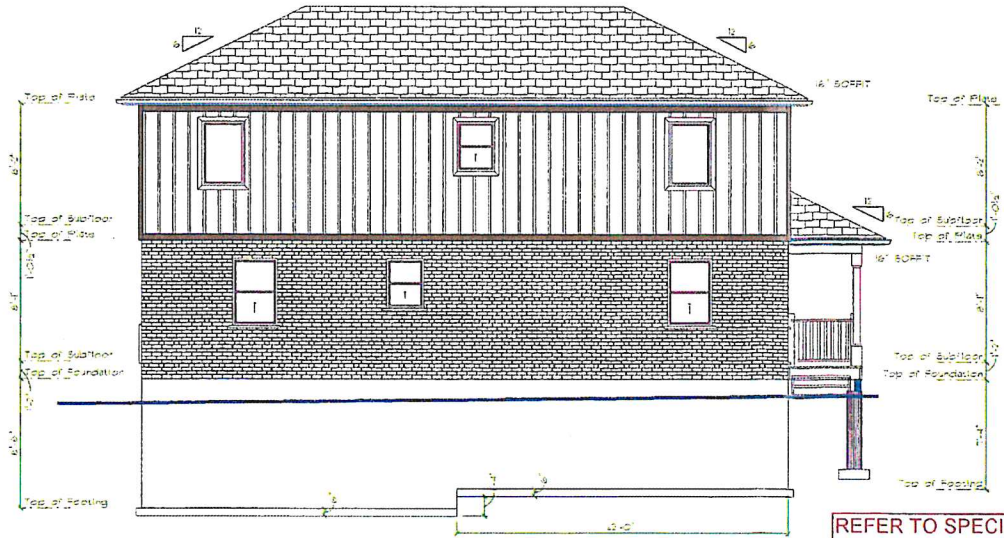

EAST ELEVATION
 SCALE: 1/8" = 1'-0"


REFER TO SPECIAL CONDITIONS
 FOR ADDITIONAL REQUIREMENTS

Gerard Haley
 55 Dublin Street
 Guelph
 Ontario
 N1H-4M1

PHONE:
 FAX:

DRAWN BY: M.H.
 SCALE: 1/8" = 1'-0"
 DATE: January 24, 2019

PAGE: **8/10** S8

 

Design: Bulk General Contracting - Residential/PA/Competition
 Office: 1020 Old Scout Place, Waterloo, ON N2J 4G8
 Ph: 519.664.2642 • Fx: 519.664.3598
www.conestogocarpenters.ca
sales@conestogocarpenters.ca

Conestogo
 Carpenters

DESIGNER INFORMATION
 I, the undersigned, being a duly Licensed Carpenter, do hereby certify that I am the Designer of the above described work, and that I am a member in good standing of the Ontario Association of Carpenters and Joiners.

Marvin Horst

Building Review: **Guelph**
 9 000122 000 00 RC
 Reviewed By:
Itch Brown
 19 837-5615
 01/Feb/2019



SOUTH ELEVATION
 SCALE: 1/8" = 1'-0"



NORTH ELEVATION
 SCALE: 1/8" = 1'-0"

REFER TO SPECIAL CONDITIONS
 FOR ADDITIONAL REQUIREMENTS

Gerard Haley
 65 Dublin Street
 Guelph
 Ontario
 N1H-4M1
 PHONE:
 FAX:

PAGE: **9/10** S 9
 DRAWN BY: M.H.
 SCALE: 1/8" = 1'-0"
 DATE: January 24, 2019

SECTION
 LETTER



PAGE
 NUMBERS

Design: Paul General Contracting, Residential Construction

Office: 1020 Old Scout Place, Waterloo, ON N2J 4G8
 Ph: 519.664.2642 • Fx: 519.664.3898
www.conestogocarpenters.ca
sales@conestogocarpenters.ca

Conestogo
 Carpenters Inc.

DESIGNER INFORMATION

THE ARCHITECT'S WORK HAS REVIEWED AND
 APPROVED FOR CONSTRUCTION. THIS
 DRAWING IS A REPRESENTATION OF THE
 DESIGN AND NOT THE FINAL CONSTRUCTION
 DOCUMENT. ANY CHANGES TO THE DESIGN
 SHALL BE MADE BY THE ARCHITECT OR HIS
 DESIGNER. PERSONS OTHER THAN THE

Martin Horst