
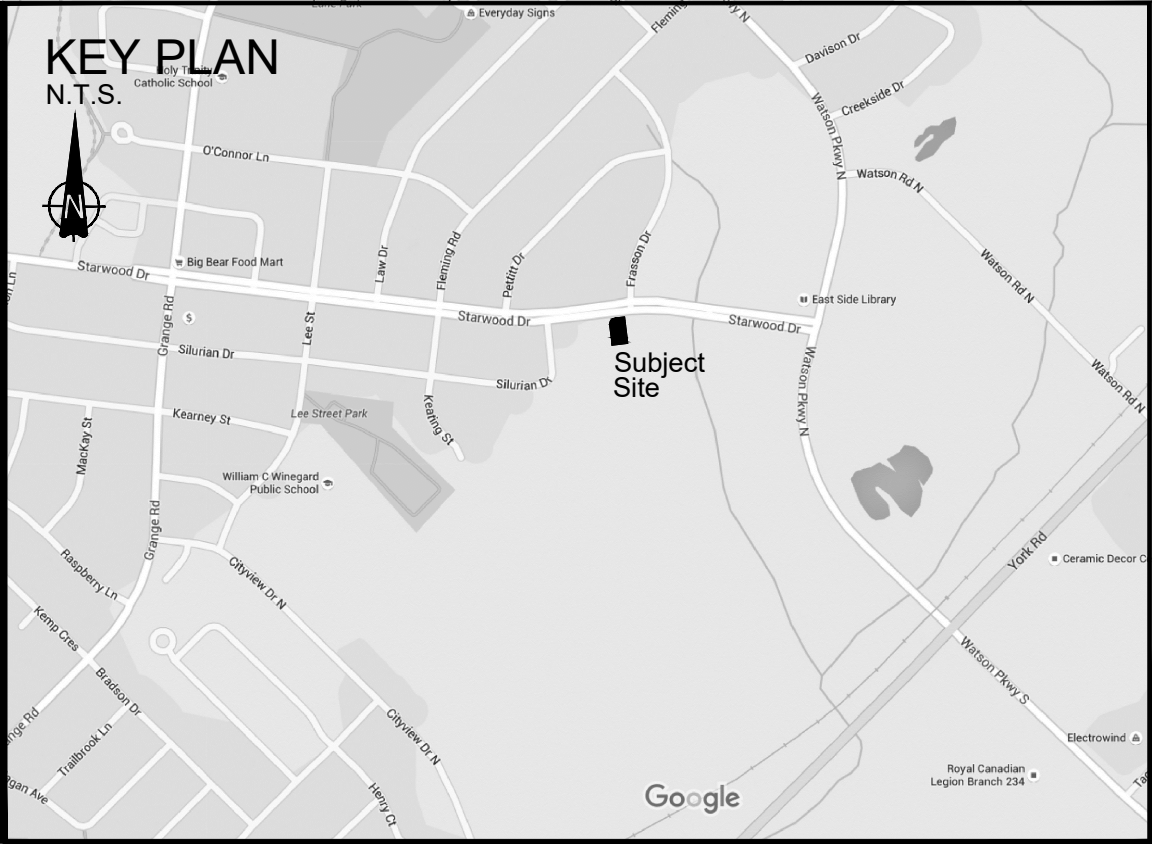


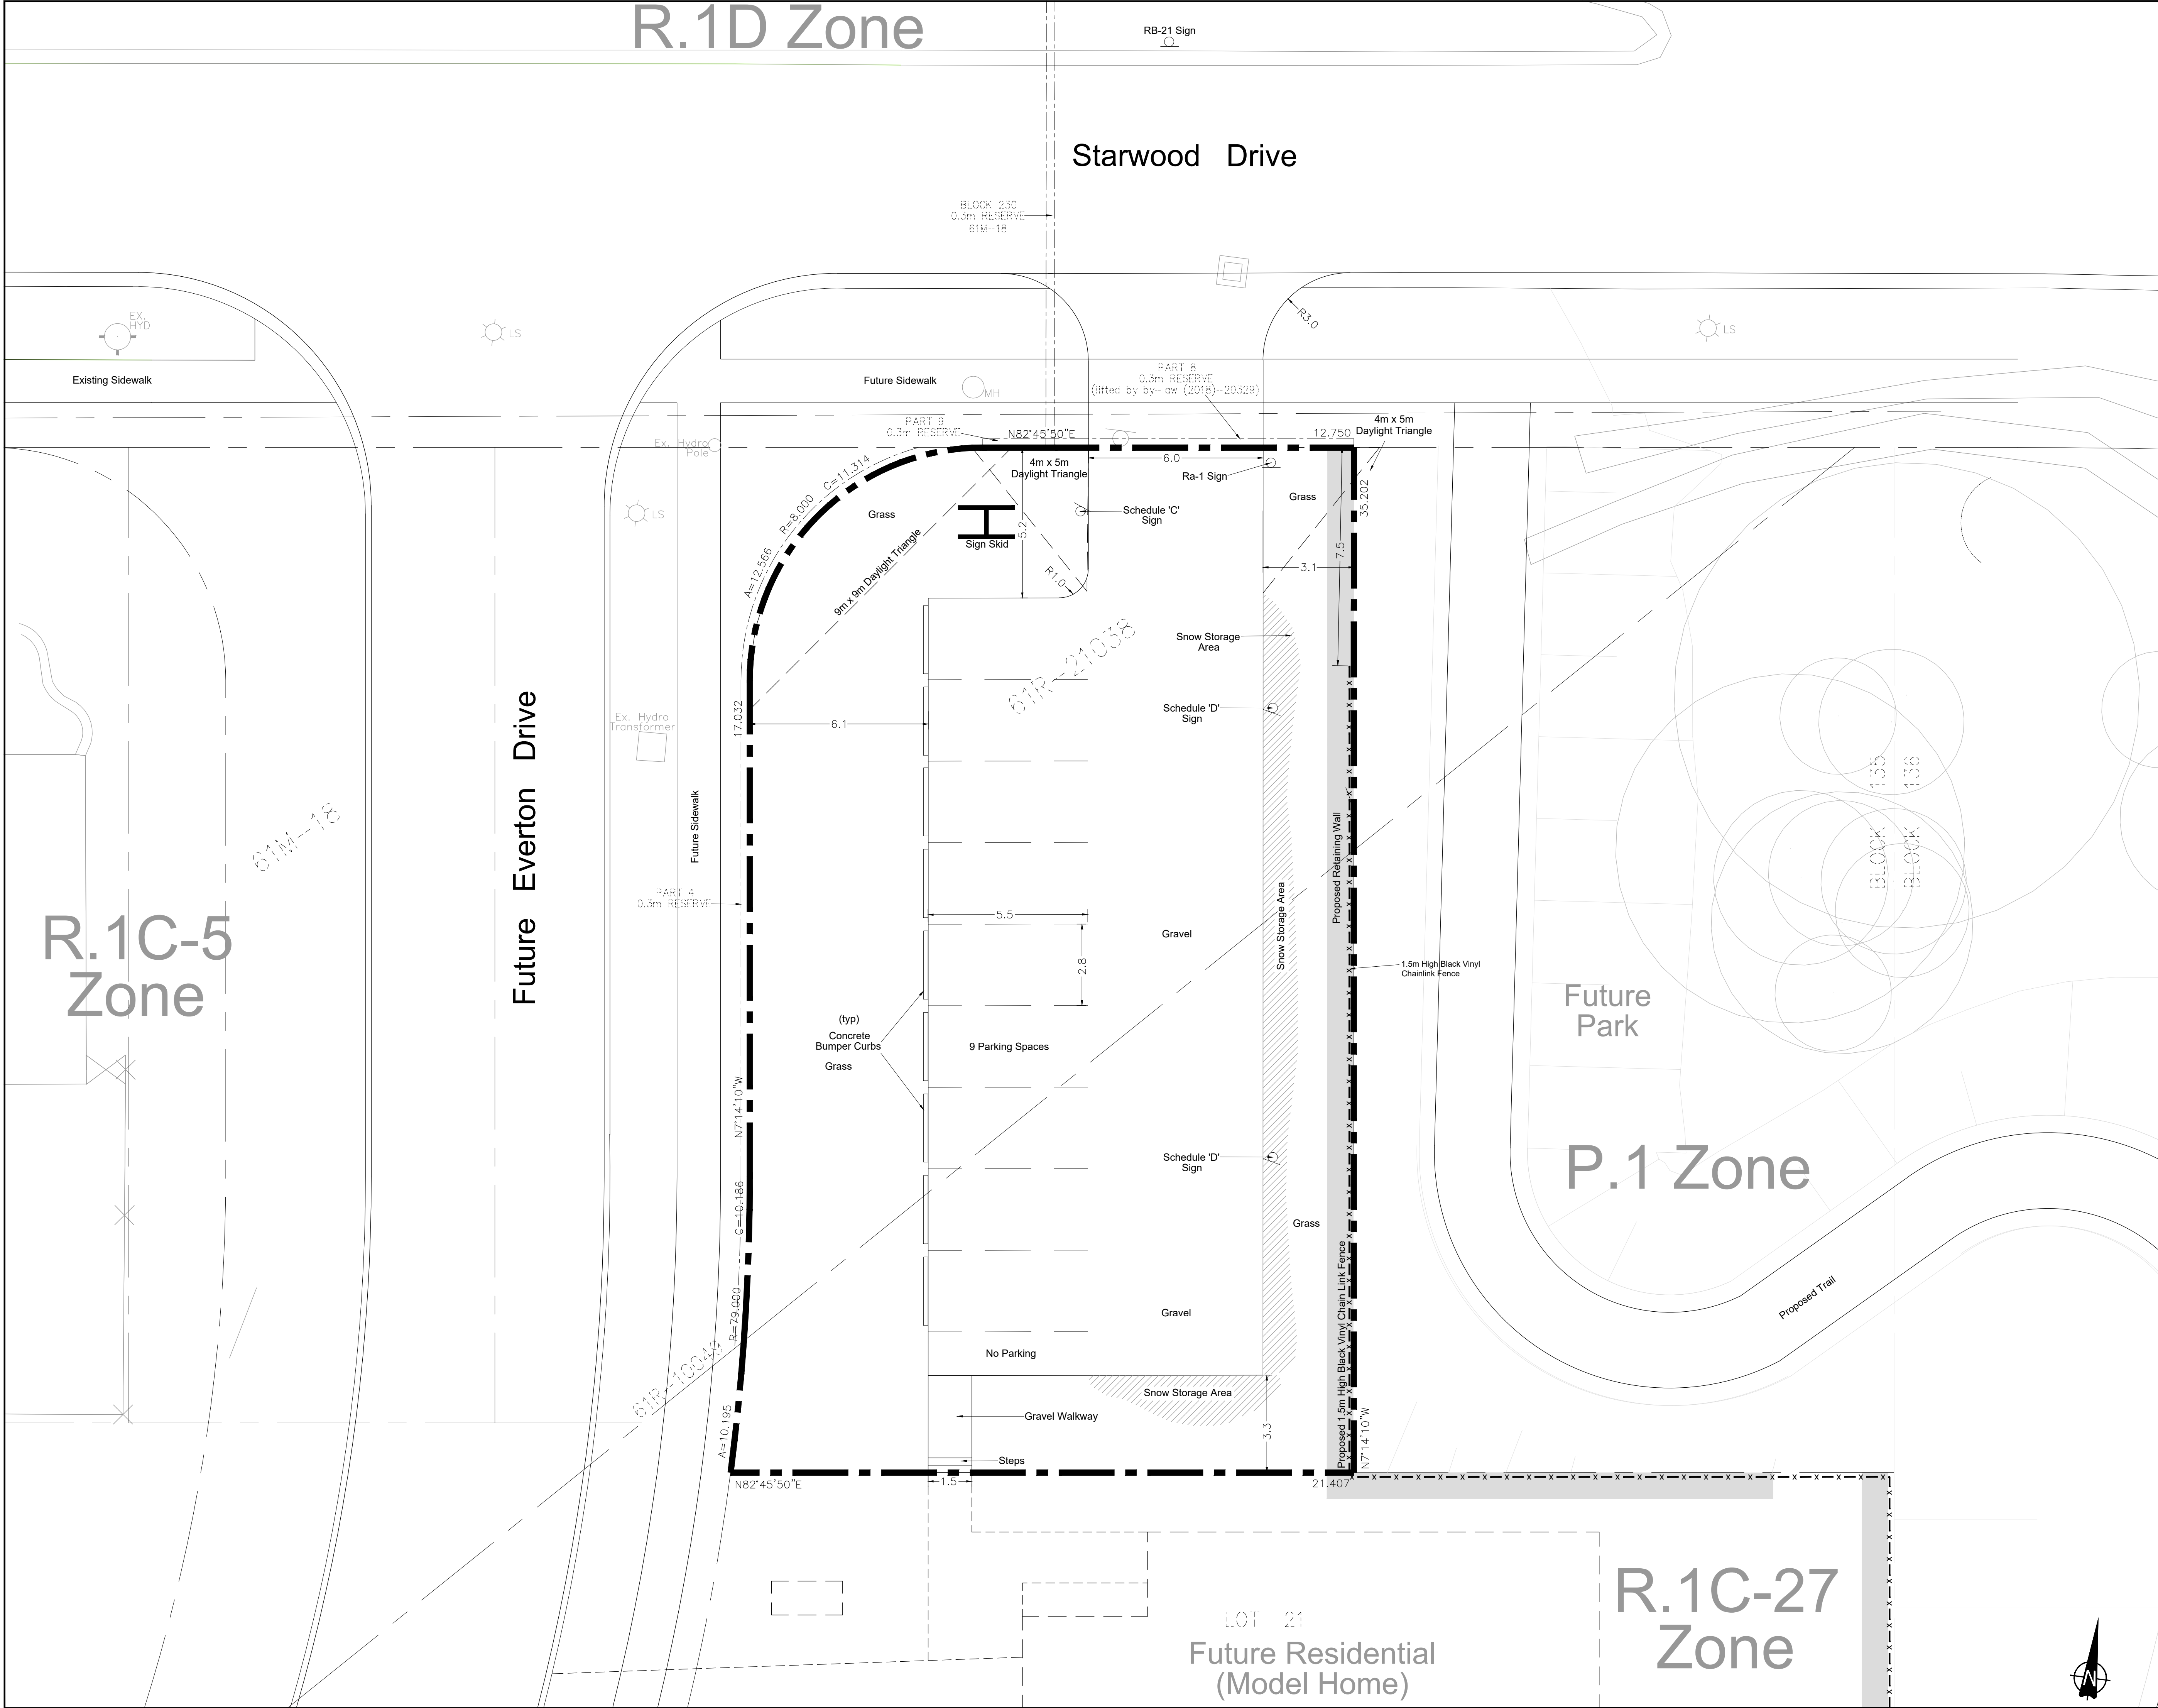

SITE PLAN SP-1

Part of Lot 4
Concession 3, Division C
City of Guelph
County of Wellington

File No. SP18-038

FUSION
HOMES
500 Hanlon Creek Blvd
Guelph, Ontario N1C 0A1

Property Owner: 1449019 Ontario Inc.
128 Starwood Drive, Guelph

LEGEND

 Snow Storage Area

- NOTES**
- There will not be any exterior lighting on the property
 - A handrail will be provided for the steps

REVISIONS		
		December 5, 2018
		February 12, 2019
		April 1, 2019
		April 3, 2019
		April 10, 2019
		April 16, 2019
		February 14, 2020
Date: February 9, 2016 Drawn By: S.L. Dwg. File Name: sp16014p.dwg		
Scale: 1:100 metric Project No.: 16014.60		