

THESE DRAWINGS ARE COPYRIGHT PROTECTED AND MAY NOT BE REPRODUCED IN WHOLE OR IN PART WITHOUT EXPRESS WRITTEN CONSENT OF VANDERWOERD DRAFTING & DESIGN. ALL DIMENSIONS MADE TO THESE PLANS WITHOUT WRITTEN AUTHORIZATION FROM VANDERWOERD DRAFTING & DESIGN WE WILL NOT BE RESPONSIBLE FOR COSTS INCURRED WHICH GO UNREPORTED, OR CHANGES MADE TO THESE PLANS WITHOUT WRITTEN CONSENT OF VANDERWOERD DRAFTING & DESIGN.

NOTES:

THESE DRAWINGS MUST BE SIGNED TO BE VALID FOR PERMIT. THEY ARE VALID ONLY FOR THE ORIGINAL ADDRESS IN THE TITLE BLOCK



The undersigned has reviewed and takes responsibility for this design, and has the qualifications and meets the requirements set out in the Ontario Building Code to be a designer.
QUALIFICATION INFORMATION
Required unless design is exempt under Division C-3.2.5.1 of the 2012 O.B.C.
[Signature]
John Vanderwoerd BCIN 21611
REGISTRATION INFORMATION
Registered as a Designer under Division C-3.2.4.1 of the 2012 O.B.C.
Firm Name: Vanderwoerd Drafting & Design
BCIN: 38975

VANDERWOERD
DRAFTING & DESIGN
John Vanderwoerd, M.A.A.T.O.
34 Duke Street, Arthur, Ontario N0G 1A0
www.home-design-bcin.ca
519-848-2128

DRAWN BY:
JOHN VANDERWOERD,
M.A.A.T.O. BCIN: 21611

CONTRACTOR

STARTING DATE:
June 8, 2020
LAST REVISION DATE:
Jul 10, 2020


CUSTOMER:
Dave & Gale Vanveen
94 Maple Street
Guelph, ON

PROJECT:
Deck

DRAWING TITLE:
Site Plan

DRAWING #:
20-180
SCALE:
1:400

PAGE #:
1 of 1

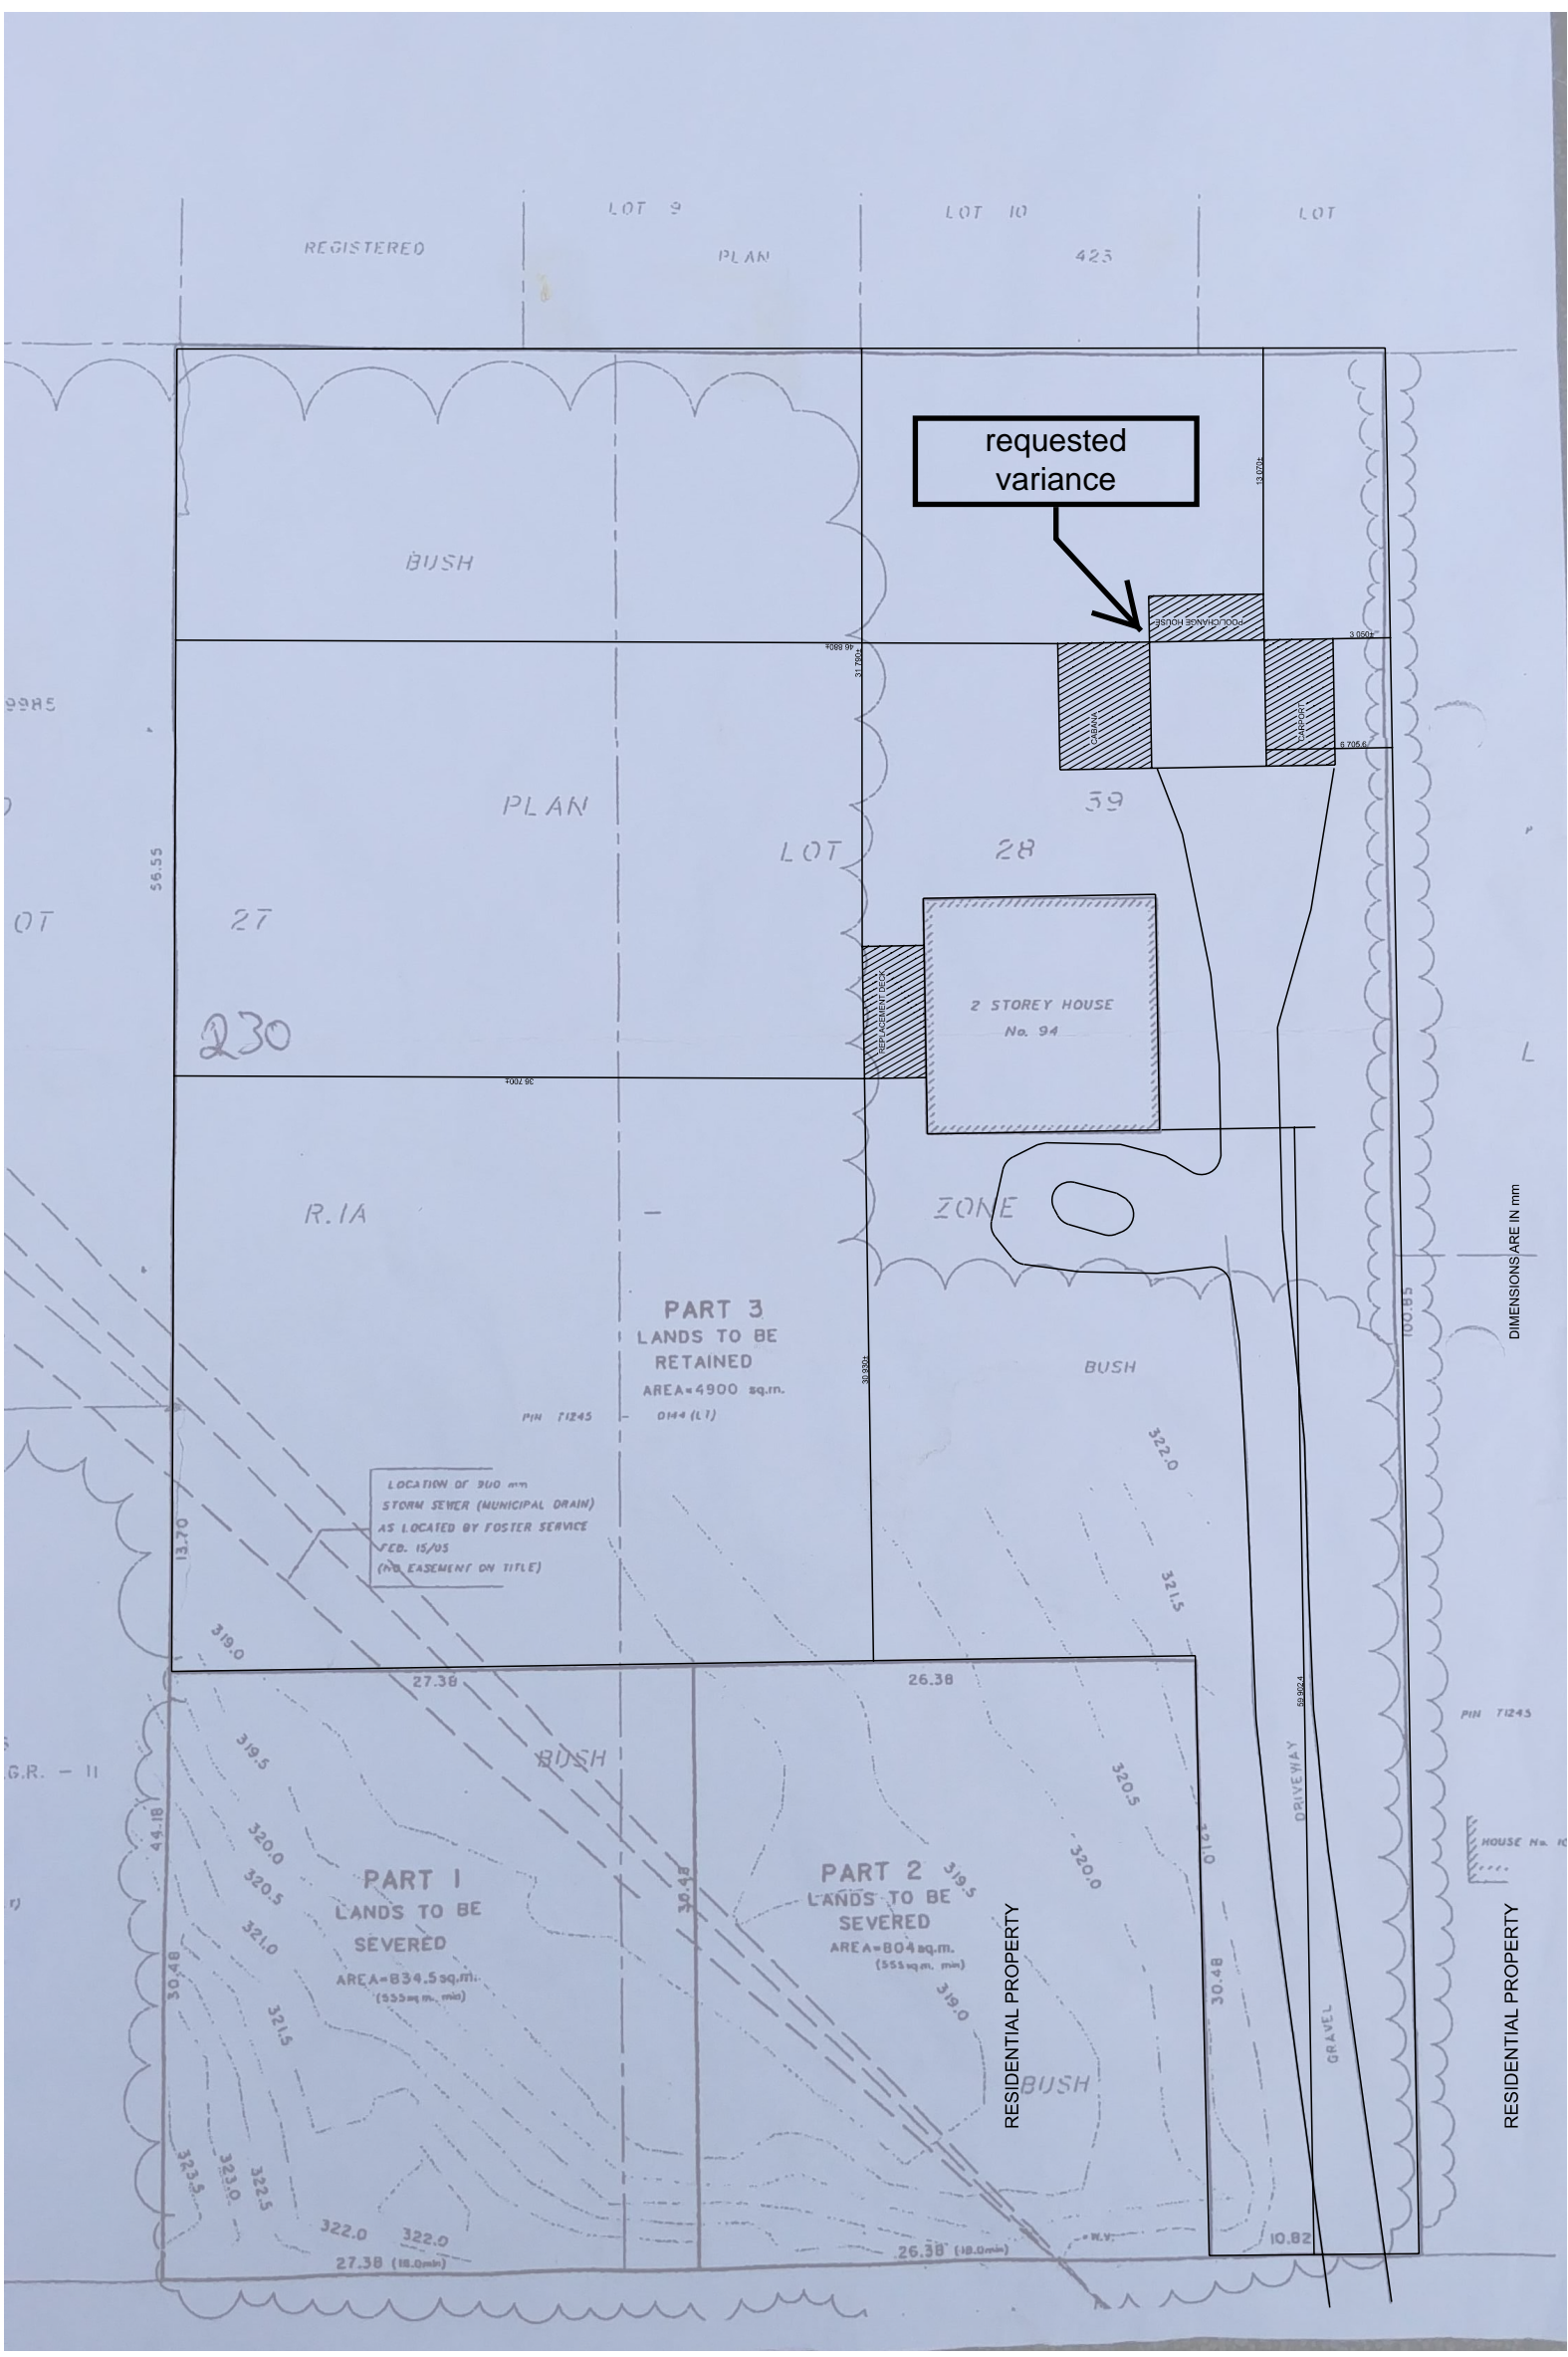

SITE PLAN
SCALE: 1:400