


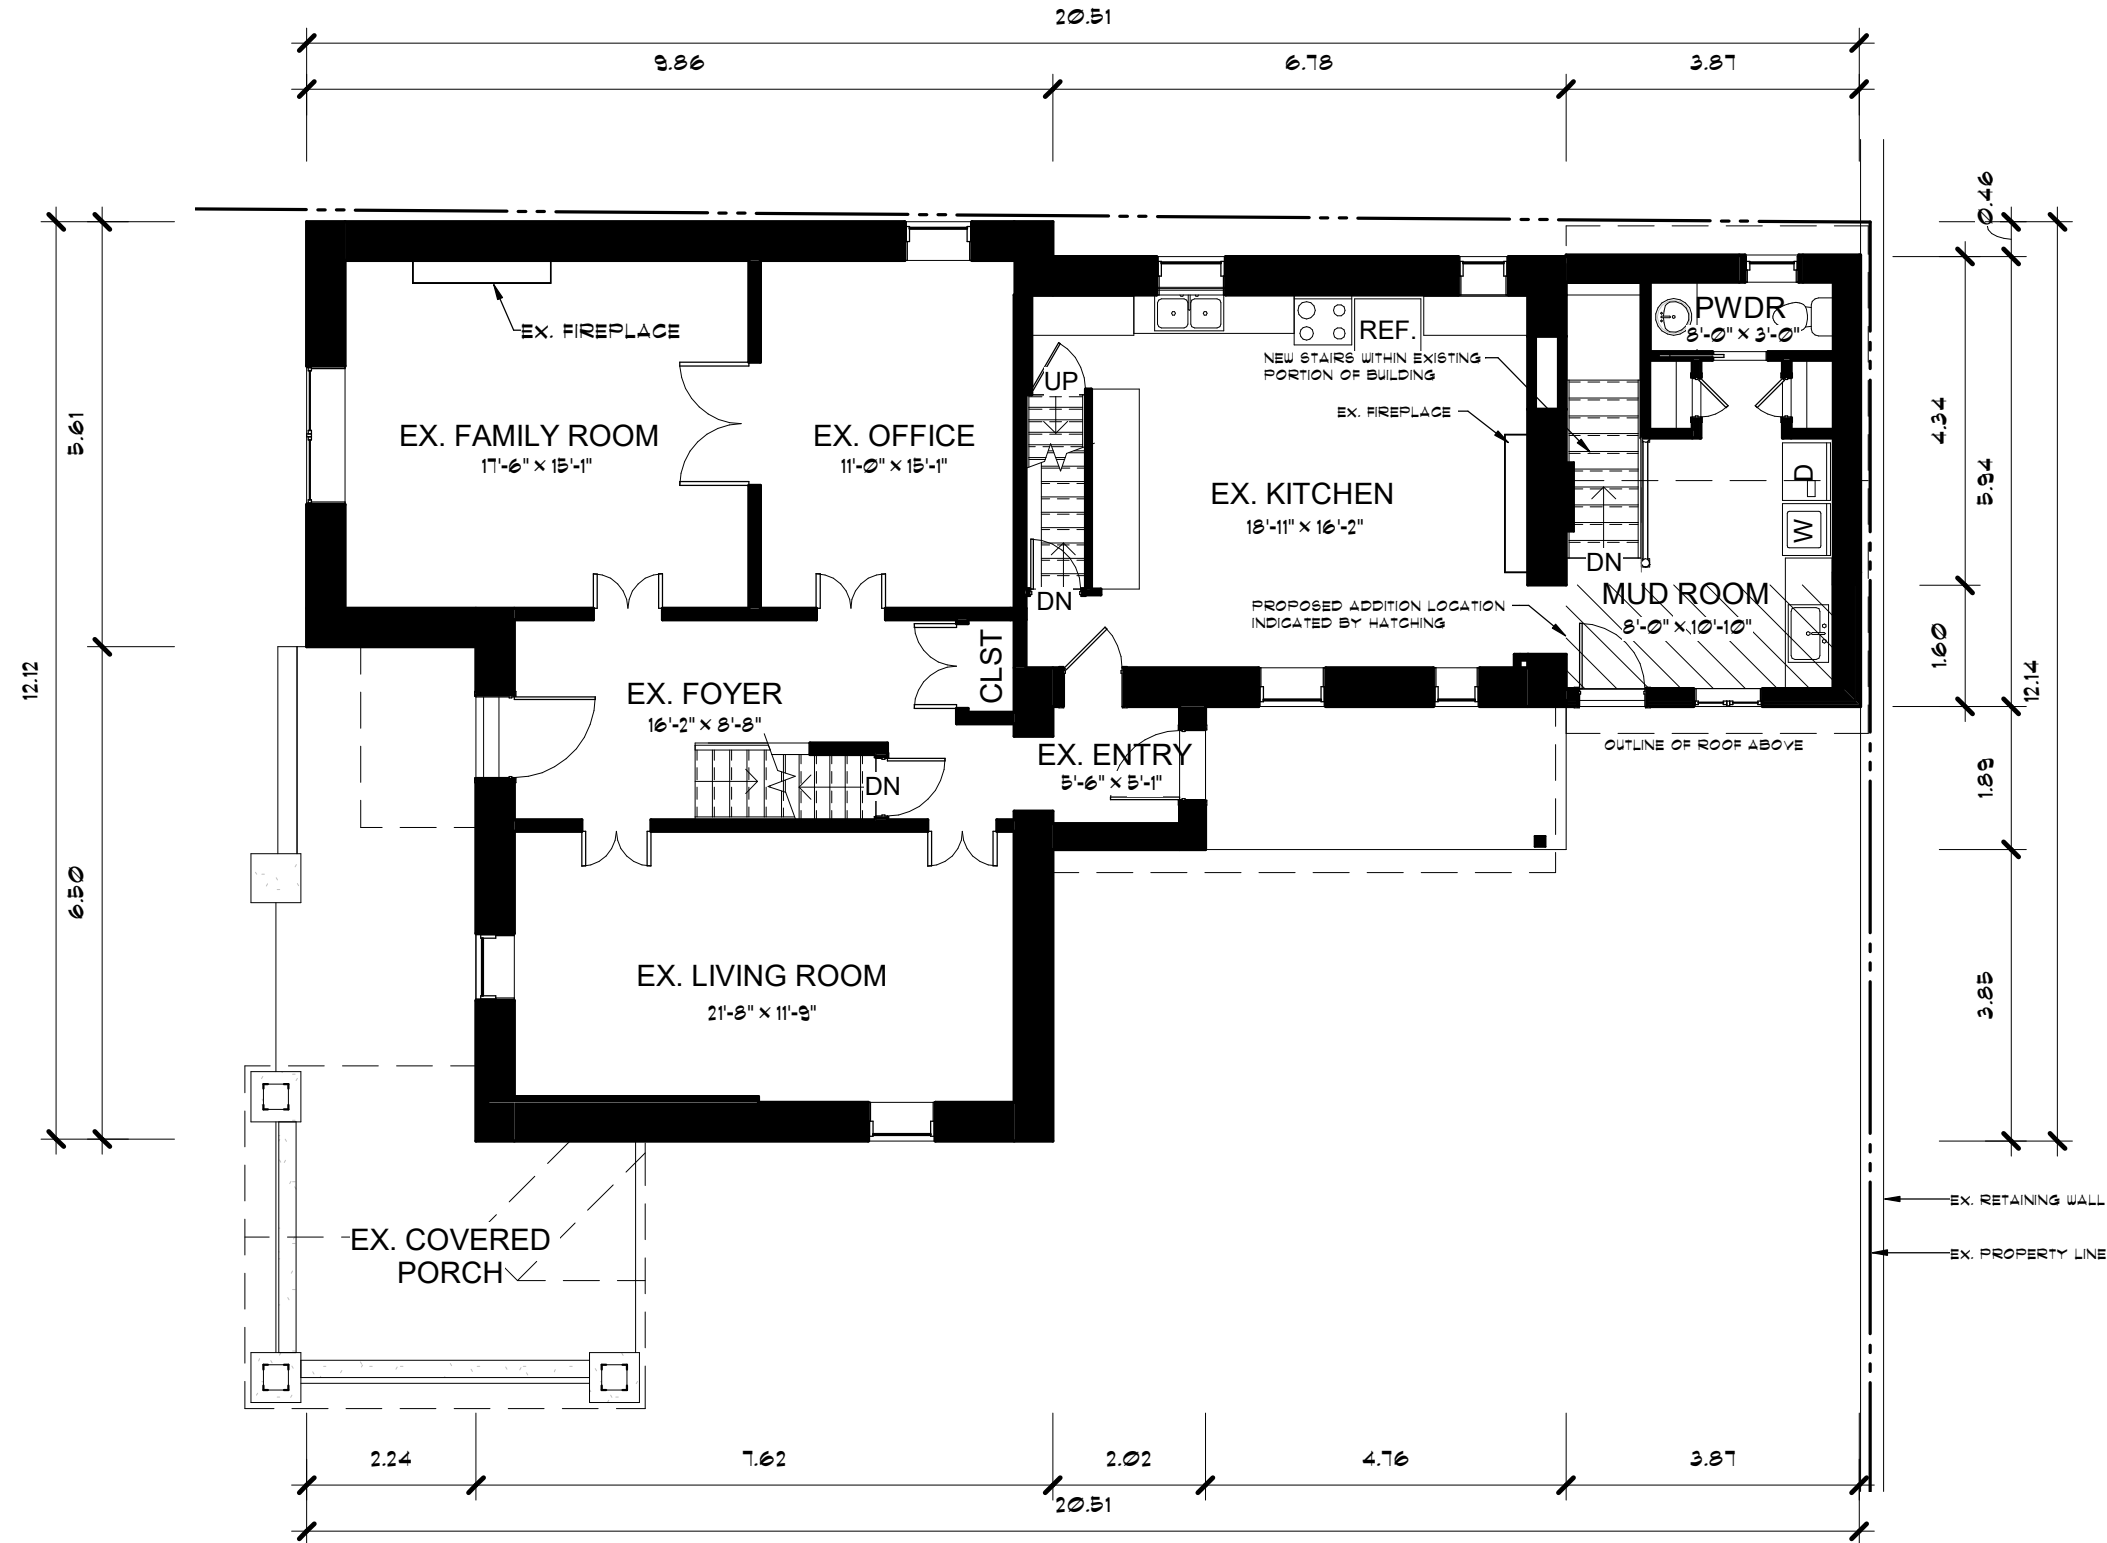

1 FIRST FLOOR - DESIGN
SK-1 1 : 100

THIS DRAWING IS INTENDED TO BE VIEWED AT 11" BY 17"


SINGLE FAMILY RESIDENTIAL
HOUSE
ADDITION
15 LIVERPOOL STREET
GUELPH, ONTARIO
FLOOR LAYOUT

Status	MV APPLICATION
Date	AUG 31, 2020
Folder	-
File	15 Liverpool Str.vt
Drawn	M. A. CARROLL
Check'd	J. D. GERRARD
Scale	1 : 100
Job No.	20GDD039



Gerrard's Design and Drafting Inc.
7 Cloverdale Crescent, Mannheim,
Ontario, N0B 2H0
Phone 519.579.3306 / Fax 519.579.4672

SK-1

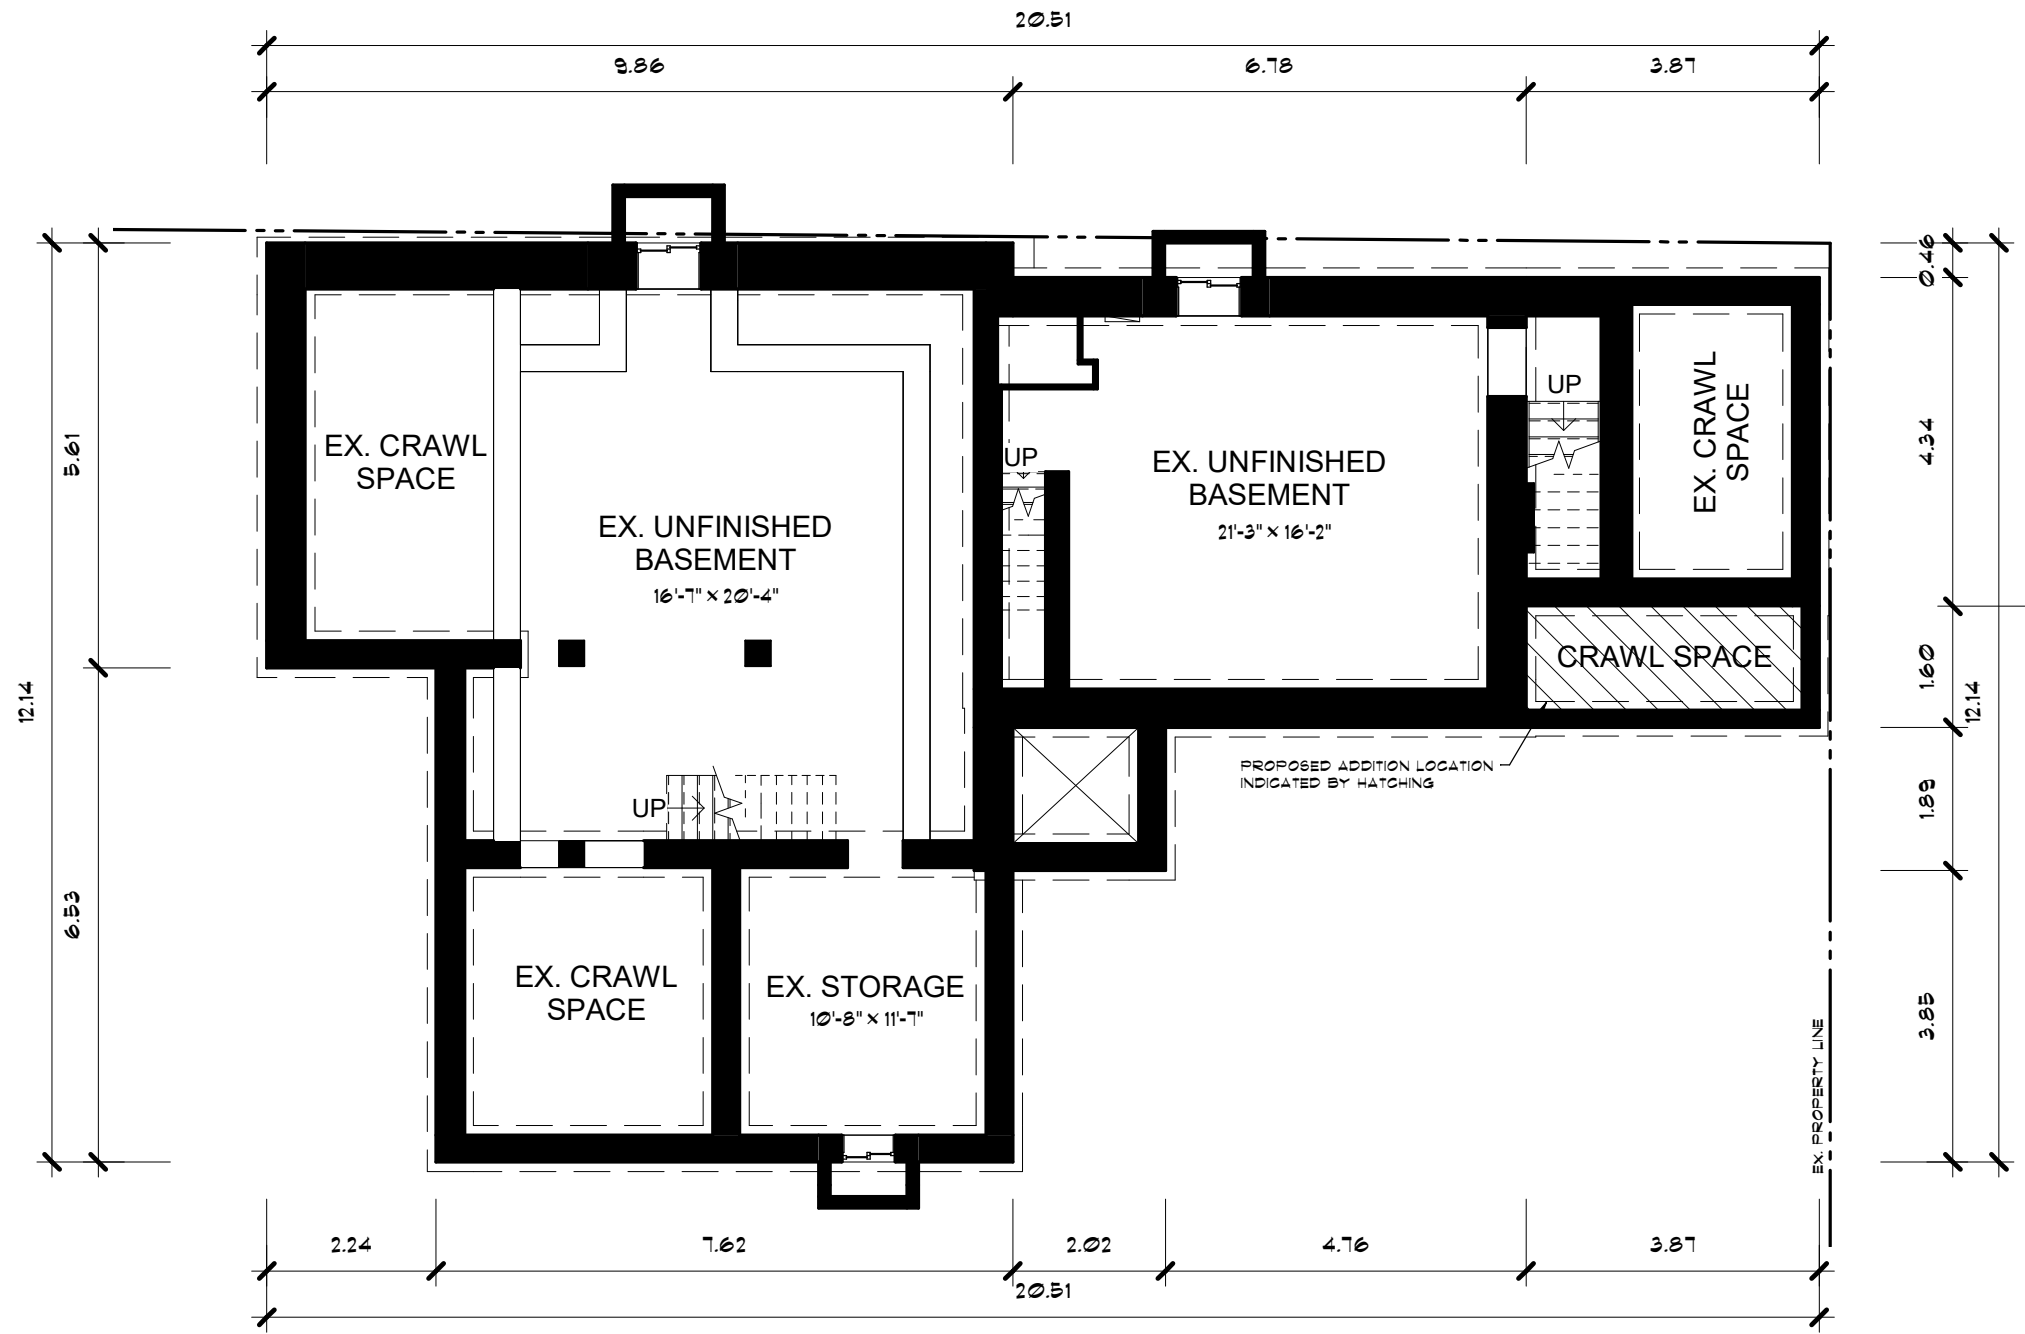

1 BASEMENT FLOOR - DESIGN
SK-2 1 : 100

THIS DRAWING IS INTENDED TO BE VIEWED AT 11" BY 17"


SINGLE FAMILY RESIDENTIAL
HOUSE
ADDITION
15 LIVERPOOL STREET
GUELPH, ONTARIO
FLOOR LAYOUT

Status	MV APPLICATION
Date	AUG 31, 2020
Folder	-
File	15 Liverpool Str.vt
Drawn	M. A. CARROLL
Check'd	J. D. GERRARD
Scale	1 : 100
Job No.	20GD039



Gerrard's Design and Drafting Inc.
7 Cloverdale Crescent, Mannheim,
Ontario, N0B 2H0
Phone 519.579.3306 / Fax 519.579.4672

SK-2

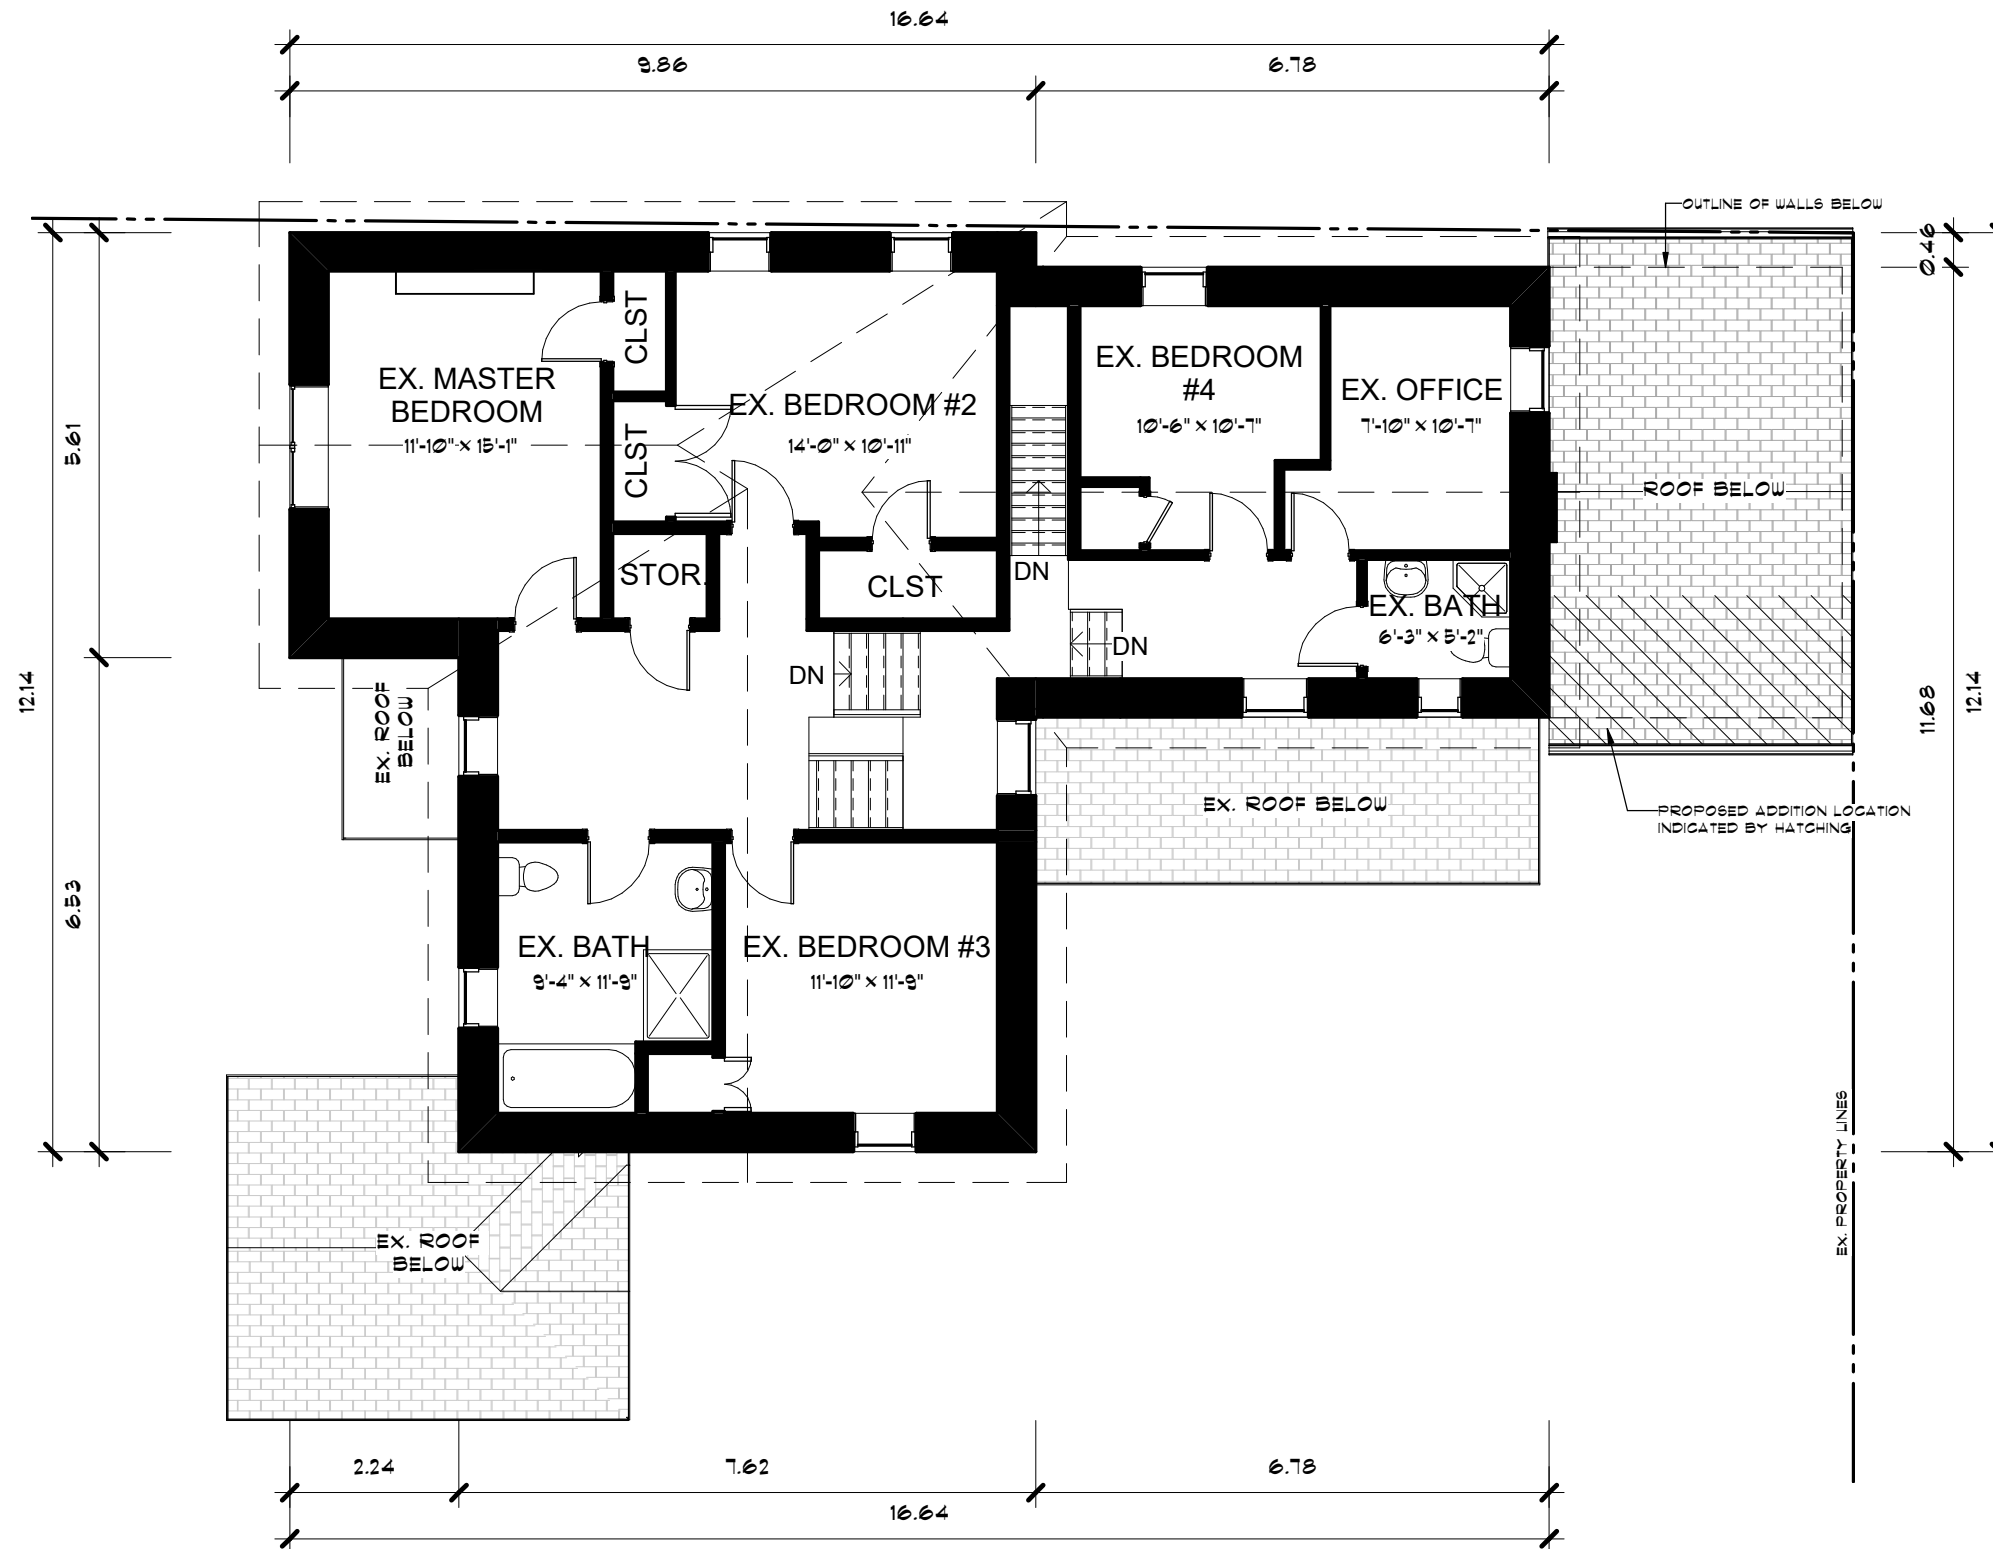

1 SECOND FLOOR - DESIGN
SK-3 1 : 100

THIS DRAWING IS INTENDED TO BE VIEWED AT 11" BY 17"

SINGLE FAMILY RESIDENTIAL
HOUSE
ADDITION
15 LIVERPOOL STREET
GUELPH, ONTARIO
FLOOR LAYOUT


Status	MV APPLICATION
Date	AUG 31, 2020
Folder	-
File	15 Liverpool Str.vt
Drawn	M. A. CARROLL
Check'd	J.D. GERRARD
Scale	1 : 100
Job No.	20GD039

Gerrard's
Design &
Drafting Inc.
Gerrard's Design and Drafting Inc.
7 Cloverdale Crescent, Mannheim,
Ontario, N0B 2H0
Phone 519.579.3306 / Fax 519.579.4672

SK-3



1 FRONT ELEVATION
SK-4 1 : 100
NO CHANGES TO FRONT ELEVATION

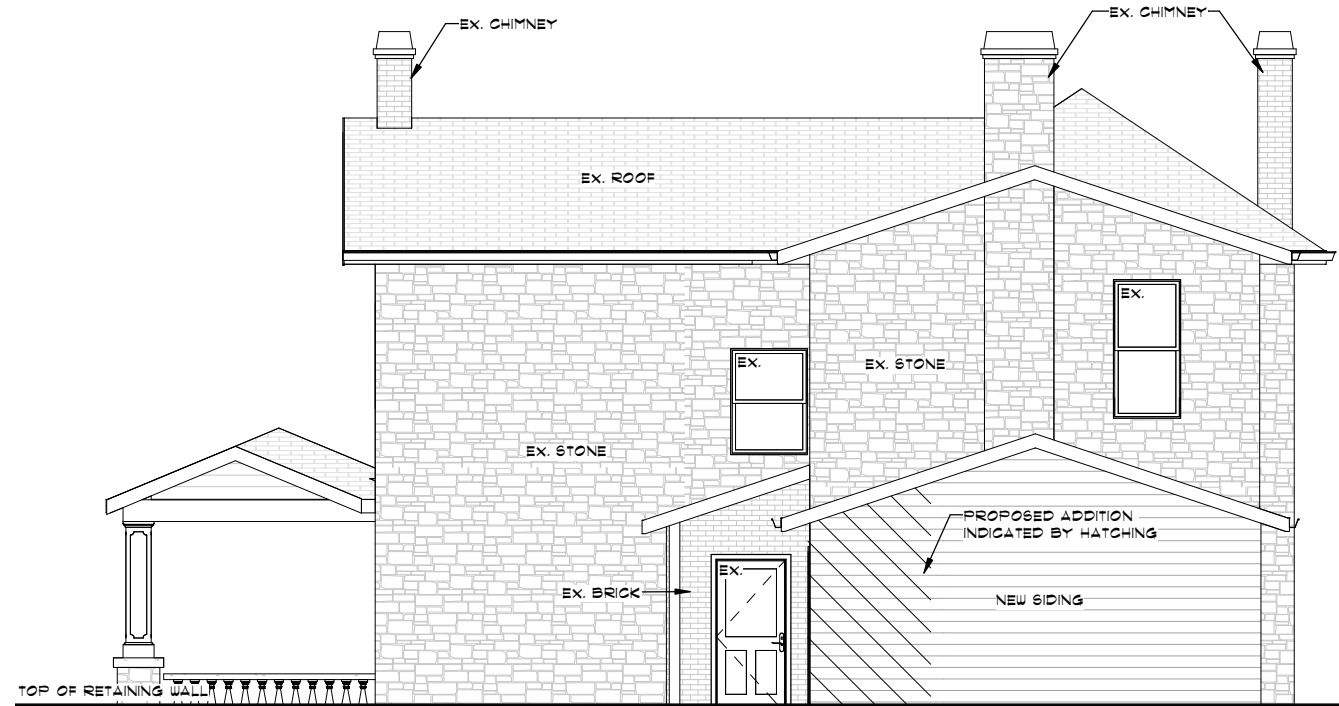

2 REAR ELEVATION
SK-4 1 : 100



3 RIGHT ELEVATION
SK-4 1 : 100


THIS DRAWING IS INTENDED TO BE VIEWED AT 11" BY 17"

SINGLE FAMILY RESIDENTIAL
HOUSE
ADDITION
15 LIVERPOOL STREET
GUELPH, ONTARIO
ELEVATIONS

Status MV APPLICATION
Date AUG 31, 2020
Folder -
File 15 Liverpool Str.vt
Drawn M. A. CARROLL
Check'd J. D. GERRARD
Scale 1 : 100
Job No. 20GD039

Gerrard
Design & Drafting Inc.
Gerrard's Design and Drafting Inc.
7 Cloverdale Crescent, Mannheim,
Ontario, N0B 2H0
Phone 519.579.3306 / Fax 519.579.4672

SK-4

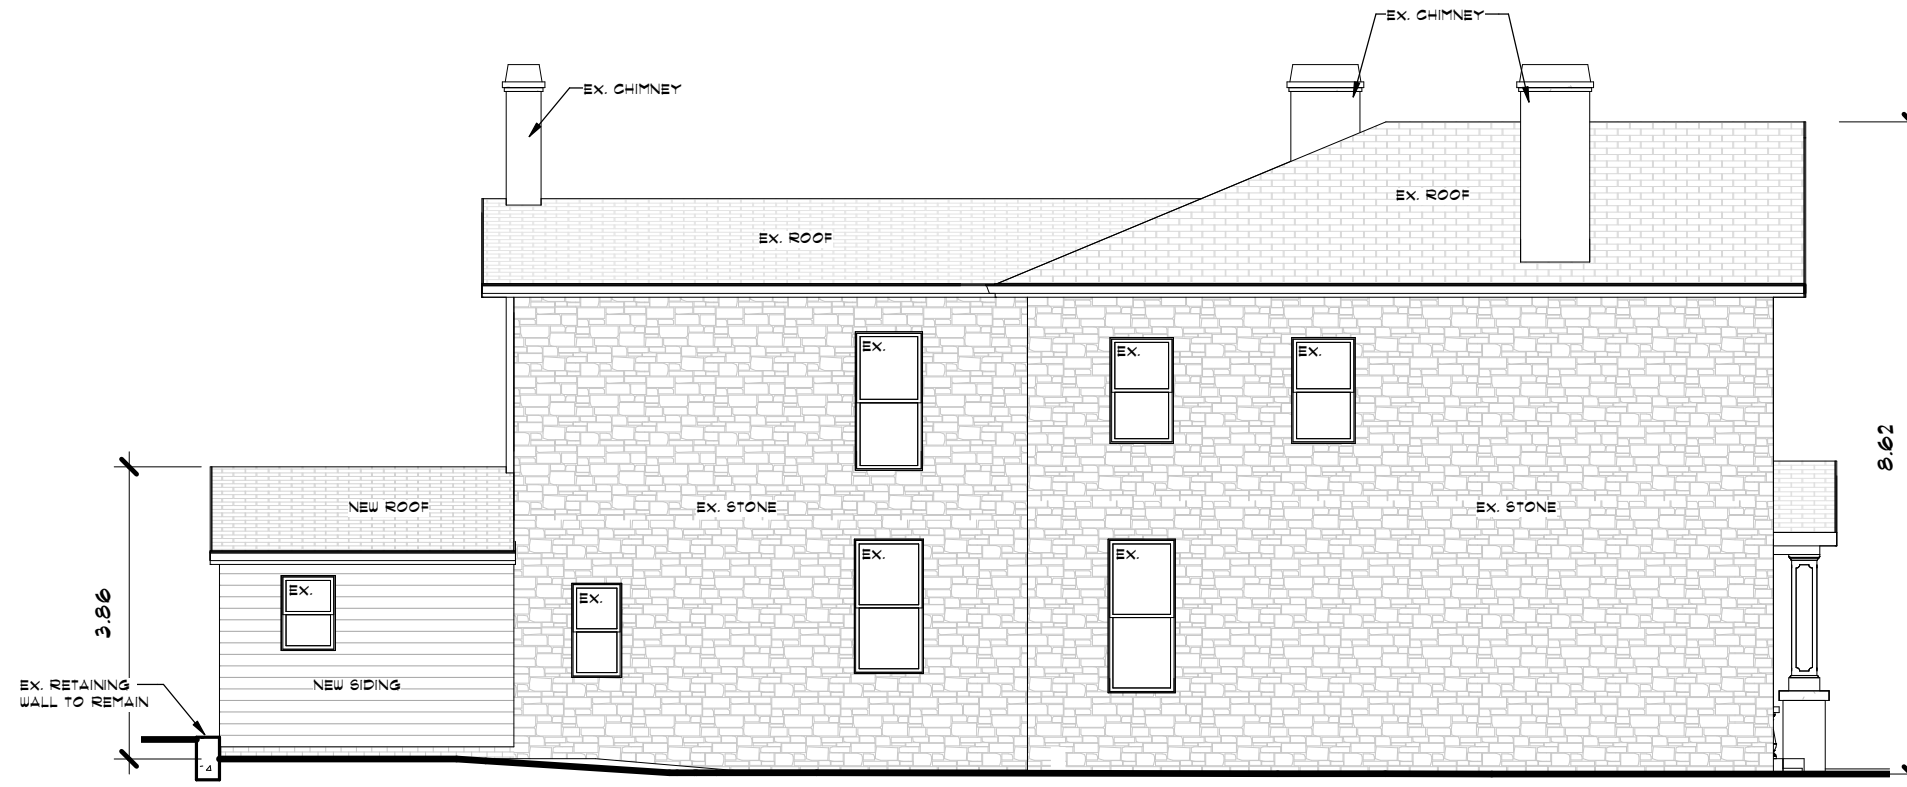

1 LEFT ELEVATION
SK-5 1 : 100
NO CHANGES TO EXISTING LEFT SIDE ELEVATION



2 FRONT PERSPECTIVE
SK-5



3 REAR PERSPECTIVE
SK-5

THIS DRAWING IS INTENDED TO BE VIEWED AT 11" BY 17"

Date	Issued


Gerrard's
Design & Drafting Inc.
Gerrard's Design and Drafting Inc.
7 Cloverdale Crescent, Mannheim,
Ontario, N0B 2H0
Phone 519.579.3306 / Fax 519.579.4672

SINGLE FAMILY RESIDENTIAL
HOUSE
ADDITION
15 LIVERPOOL STREET
GUELPH, ONTARIO
ELEVATIONS

Status	MV APPLICATION
Date	AUG 31, 2020
Folder	-
File	15 Liverpool Str.vt
Drawn	M. A. CARROLL
Check'd	J. D. GERRARD
Scale	1 : 100
Job No.	20GD039

SK-5

LIVERPOOL STREET

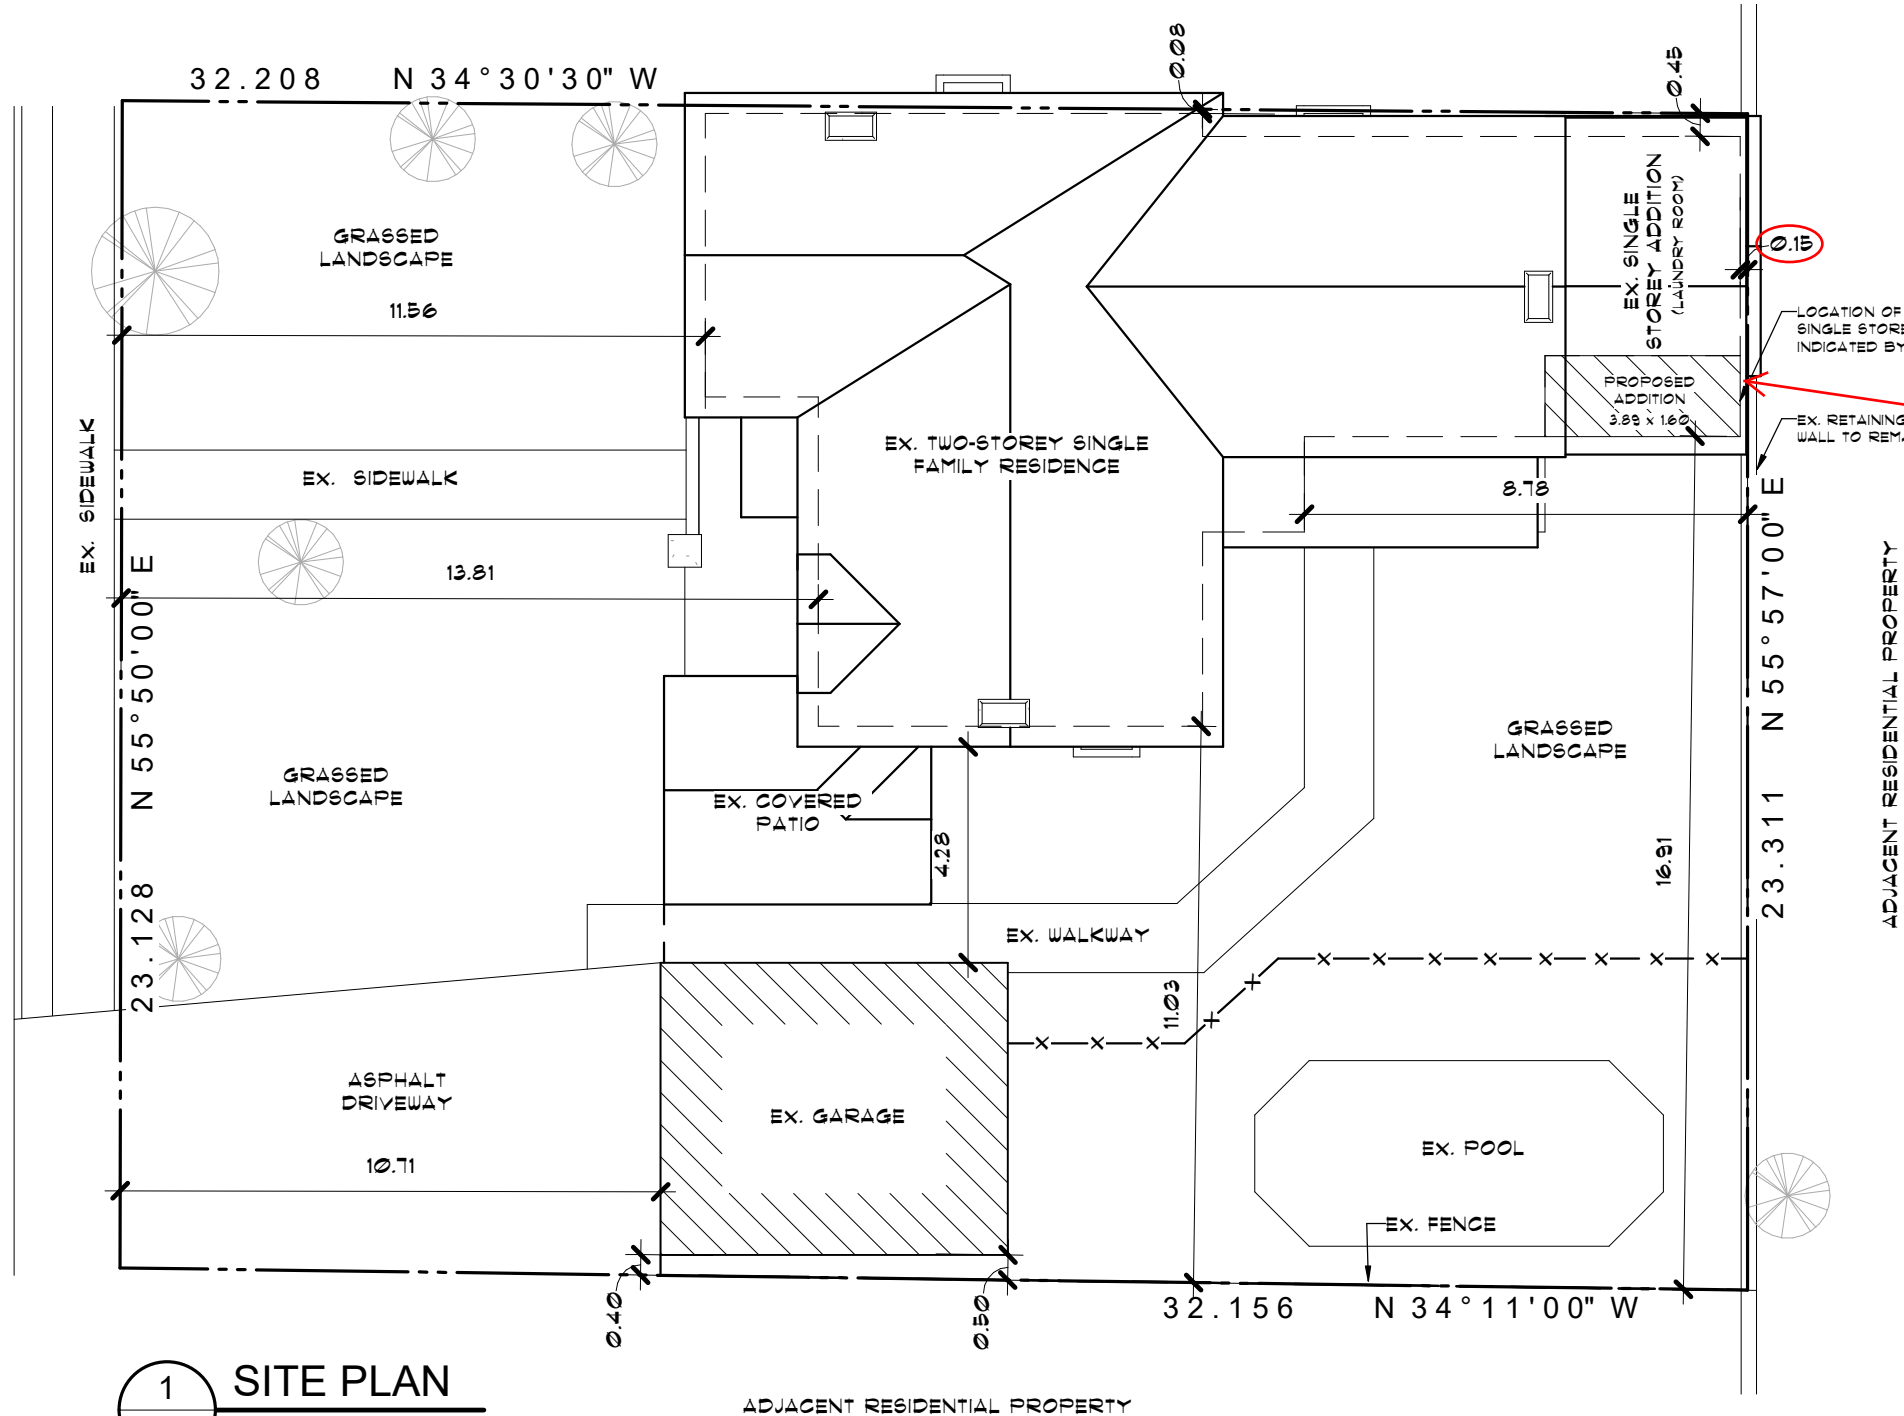


1
SK-6

SITE PLAN

1 : 150

SITE PLAN INFORMATION TAKEN REFERENCED FROM PROPERTY SURVEY
PREPARED BY M. P. VAN HARTEN LIMITED ONTARIO LAND SURVEYORS
PROJECT NO. 88-8648 DATED APRIL 8, 1988.

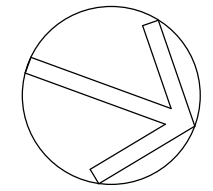

THIS DRAWING IS INTENDED TO BE VIEWED AT 11" BY 17"

SINGLE FAMILY RESIDENTIAL

HOUSE
ADDITION

15 LIVERPOOL STREET
GUELPH, ONTARIO

SITE PLAN



Gerrard's Design and Drafting Inc.
7 Cloverdale Crescent, Mannheim,
Ontario, N0B 2H0
Phone 519.579.3306 / Fax 519.579.4672

Date	Issued

Status	MV APPLICATION
Date	AUG 31, 2020
Folder	-
File	15 Liverpool Str.vrt
Drawn	M. A. CARROLL
Check'd	J. D. GERRARD
Scale	1 : 150
Job No.	20GD038

SK-6