

SITE PLAN DATA

PLAN OF LOT 16

REGISTERED PLAN 61M-125

CITY OF GUELPH

COUNTY OF WELLINGTON

LOT AREA.....

414.16m²

GFA.....


EXISTING.....165.18 m²

PROPOSED.....21.77 m²

TOTAL.....186.95 m²

GFA/LOT AREA RATIO.....

45.14%

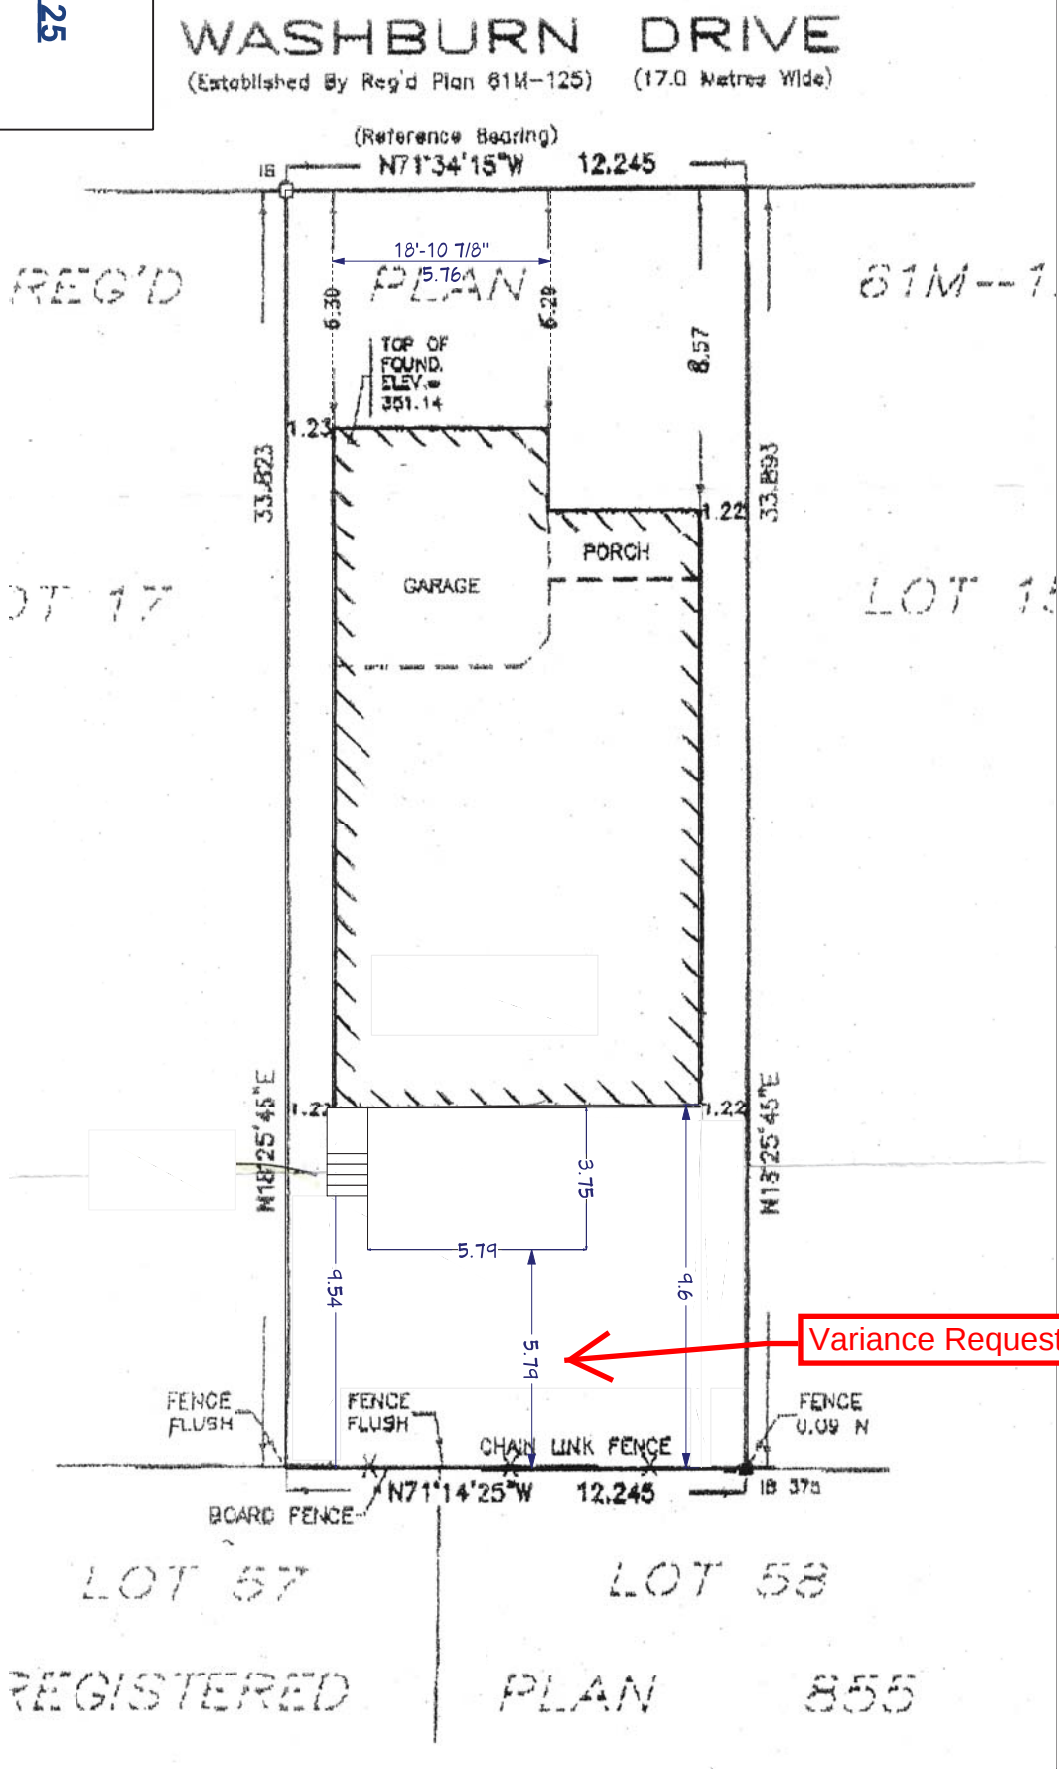

SCALE: 1"=200'



CONTRACTOR:
TROPICAL SUNROOMS, INC.
1486 VICTORIA ST. N
KITCHENER, ONT. N2B 3E2

OWNER:
GINO BUSATO
22 WASHBURN DR.
GUELPH, ONT, N1E 0B4
519-822-2976

1

I CERTIFY THAT I, SHAWN SAWATZKY, HAVE
REVIEWED AND TAKE RESPONSIBILITY FOR
THIS DESIGN AND I HAVE MET THE
REQUIREMENTS AND QUALIFICATIONS AS
SET OUT IN THE ONTARIO BUILDING CODE.
BCIN: 28441

DRAWN BY:
SMS