


WOODLAWN RD WEST
30m WIDE R.O.W.

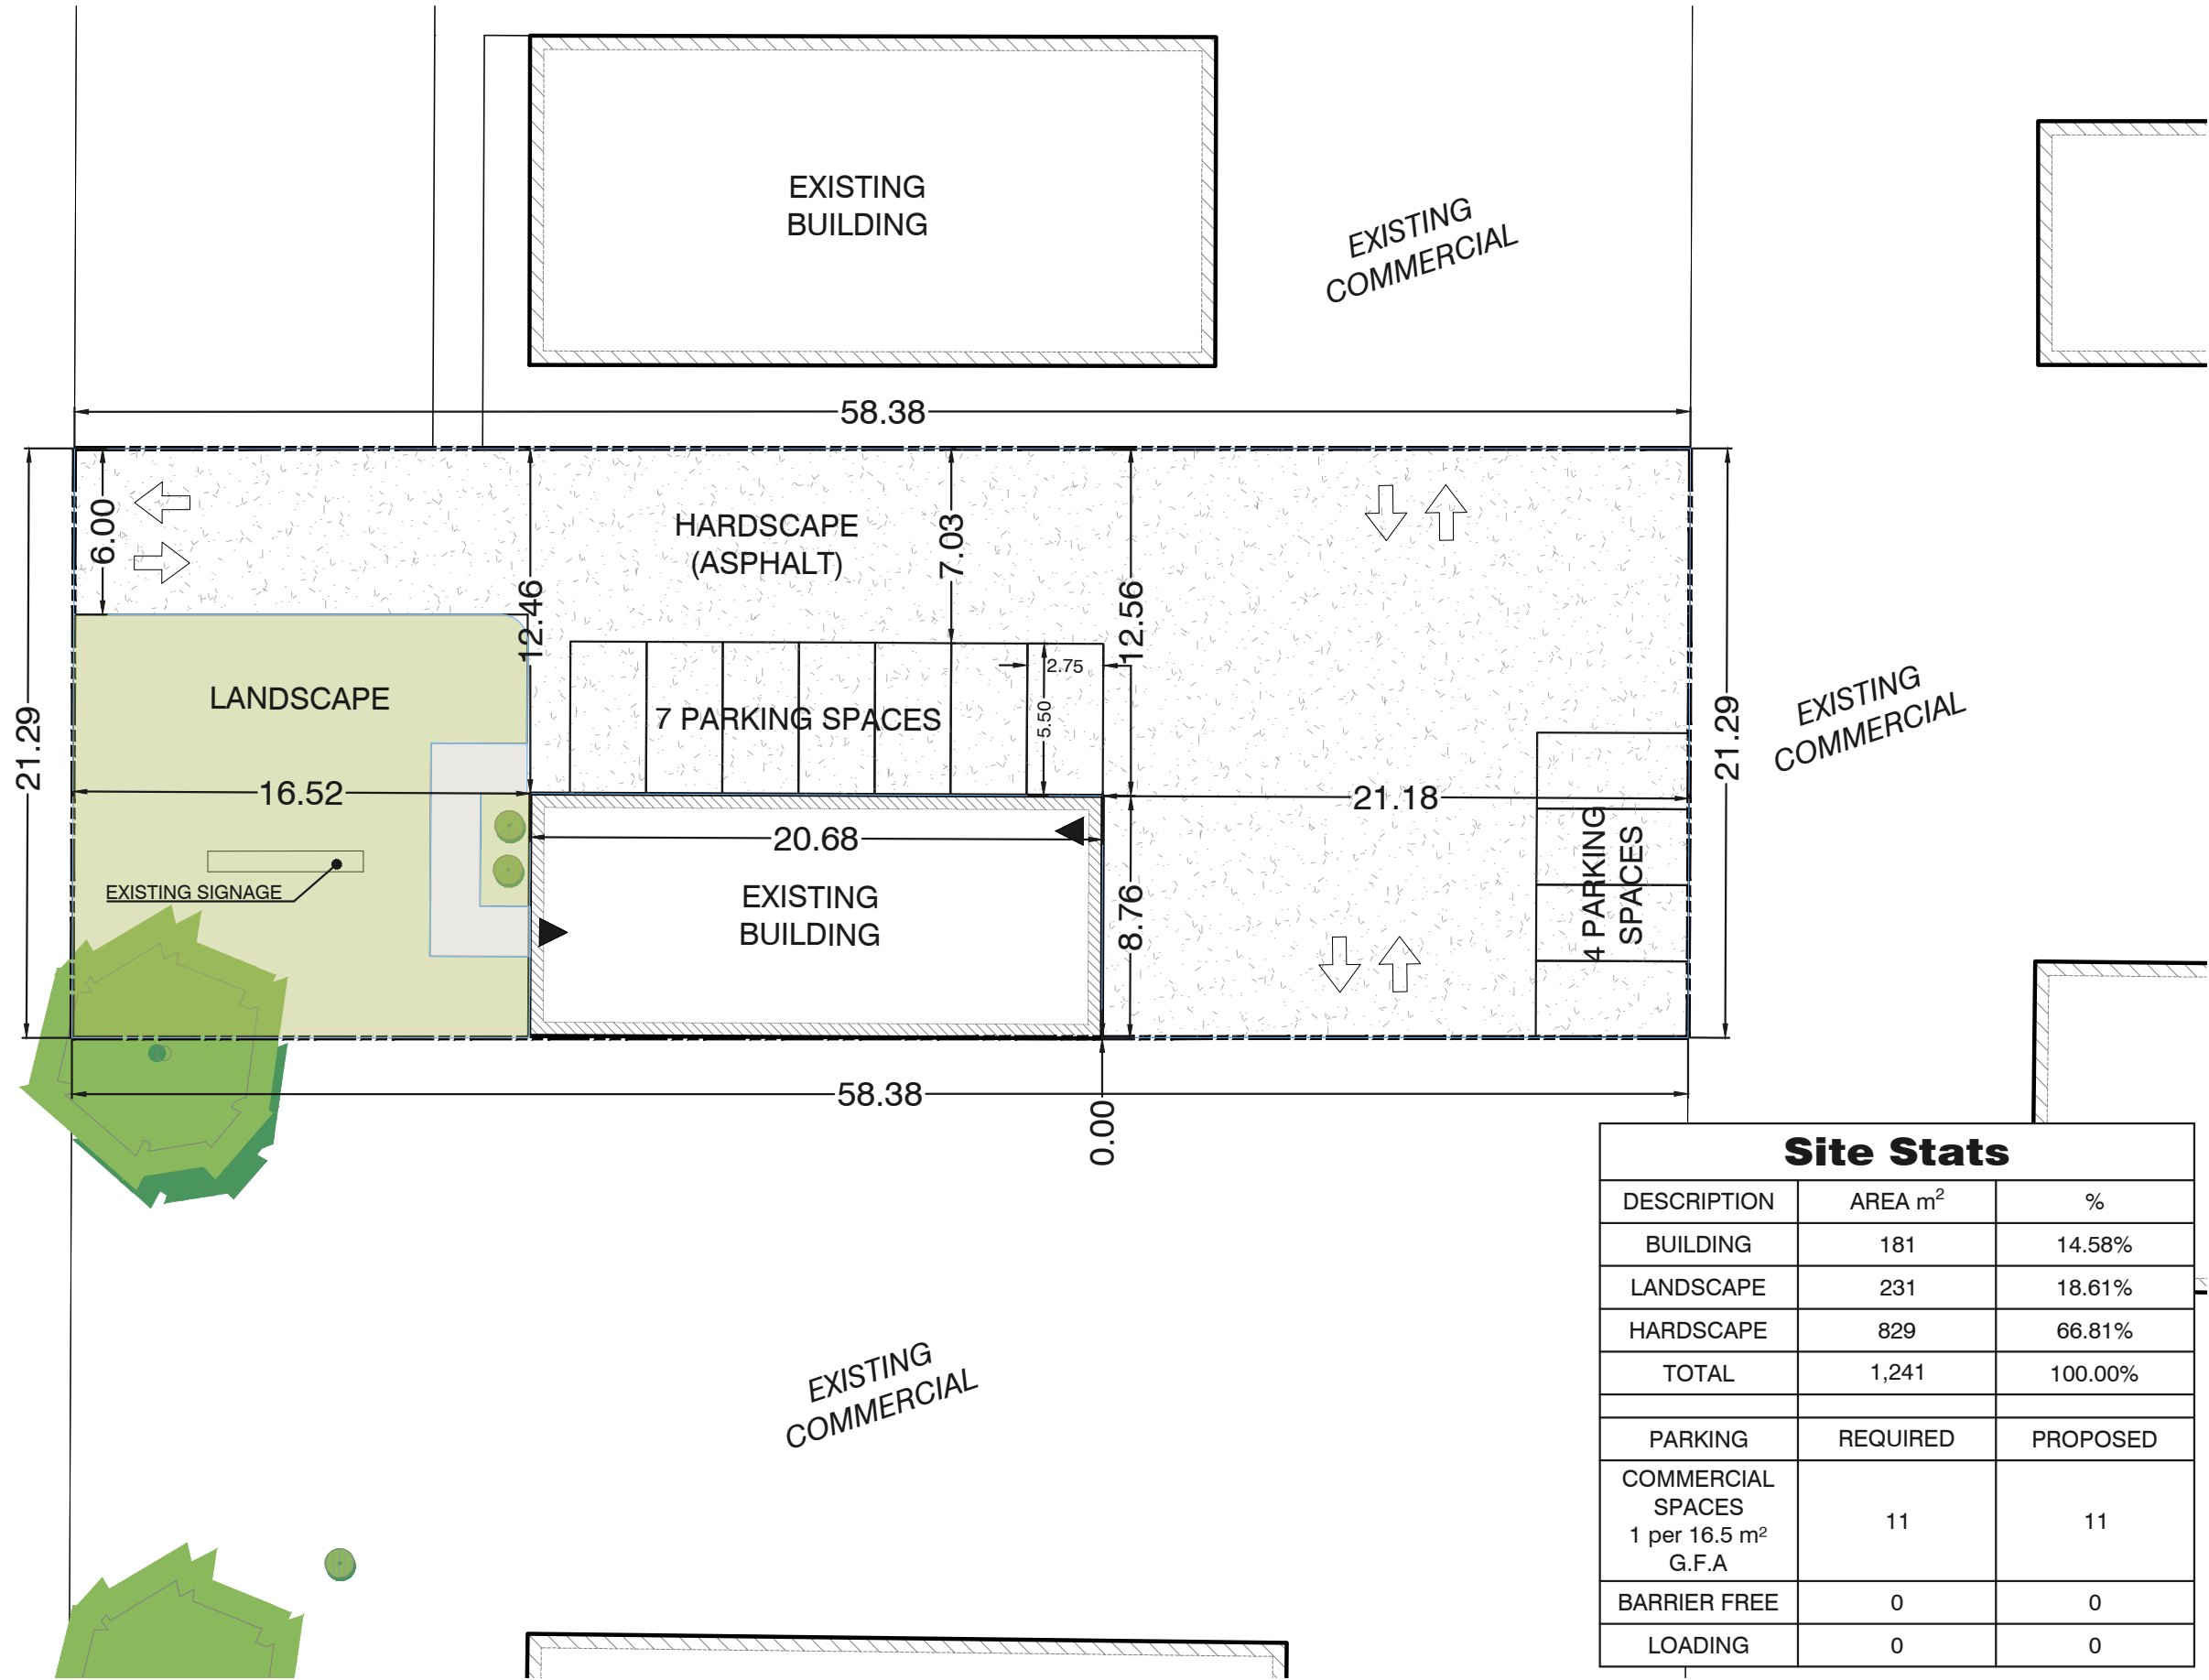

Site Stats		
DESCRIPTION	AREA m ²	%
BUILDING	181	14.58%
LANDSCAPE	231	18.61%
HARDSCAPE	829	66.81%
TOTAL	1,241	100.00%
PARKING	REQUIRED	PROPOSED
COMMERCIAL SPACES 1 per 16.5 m ² G.F.A	11	11
BARRIER FREE	0	0
LOADING	0	0

SITE PLAN

ADDRESS:
82 WOODLAWN RD
WEST
GUELPH, ON

Project No:

Drawing No:
SP-01

September 10, 2021

Designed By: JS

THE BIGLIERI GROUP LTD.
Planning | Development | Project Management | Urban Design