


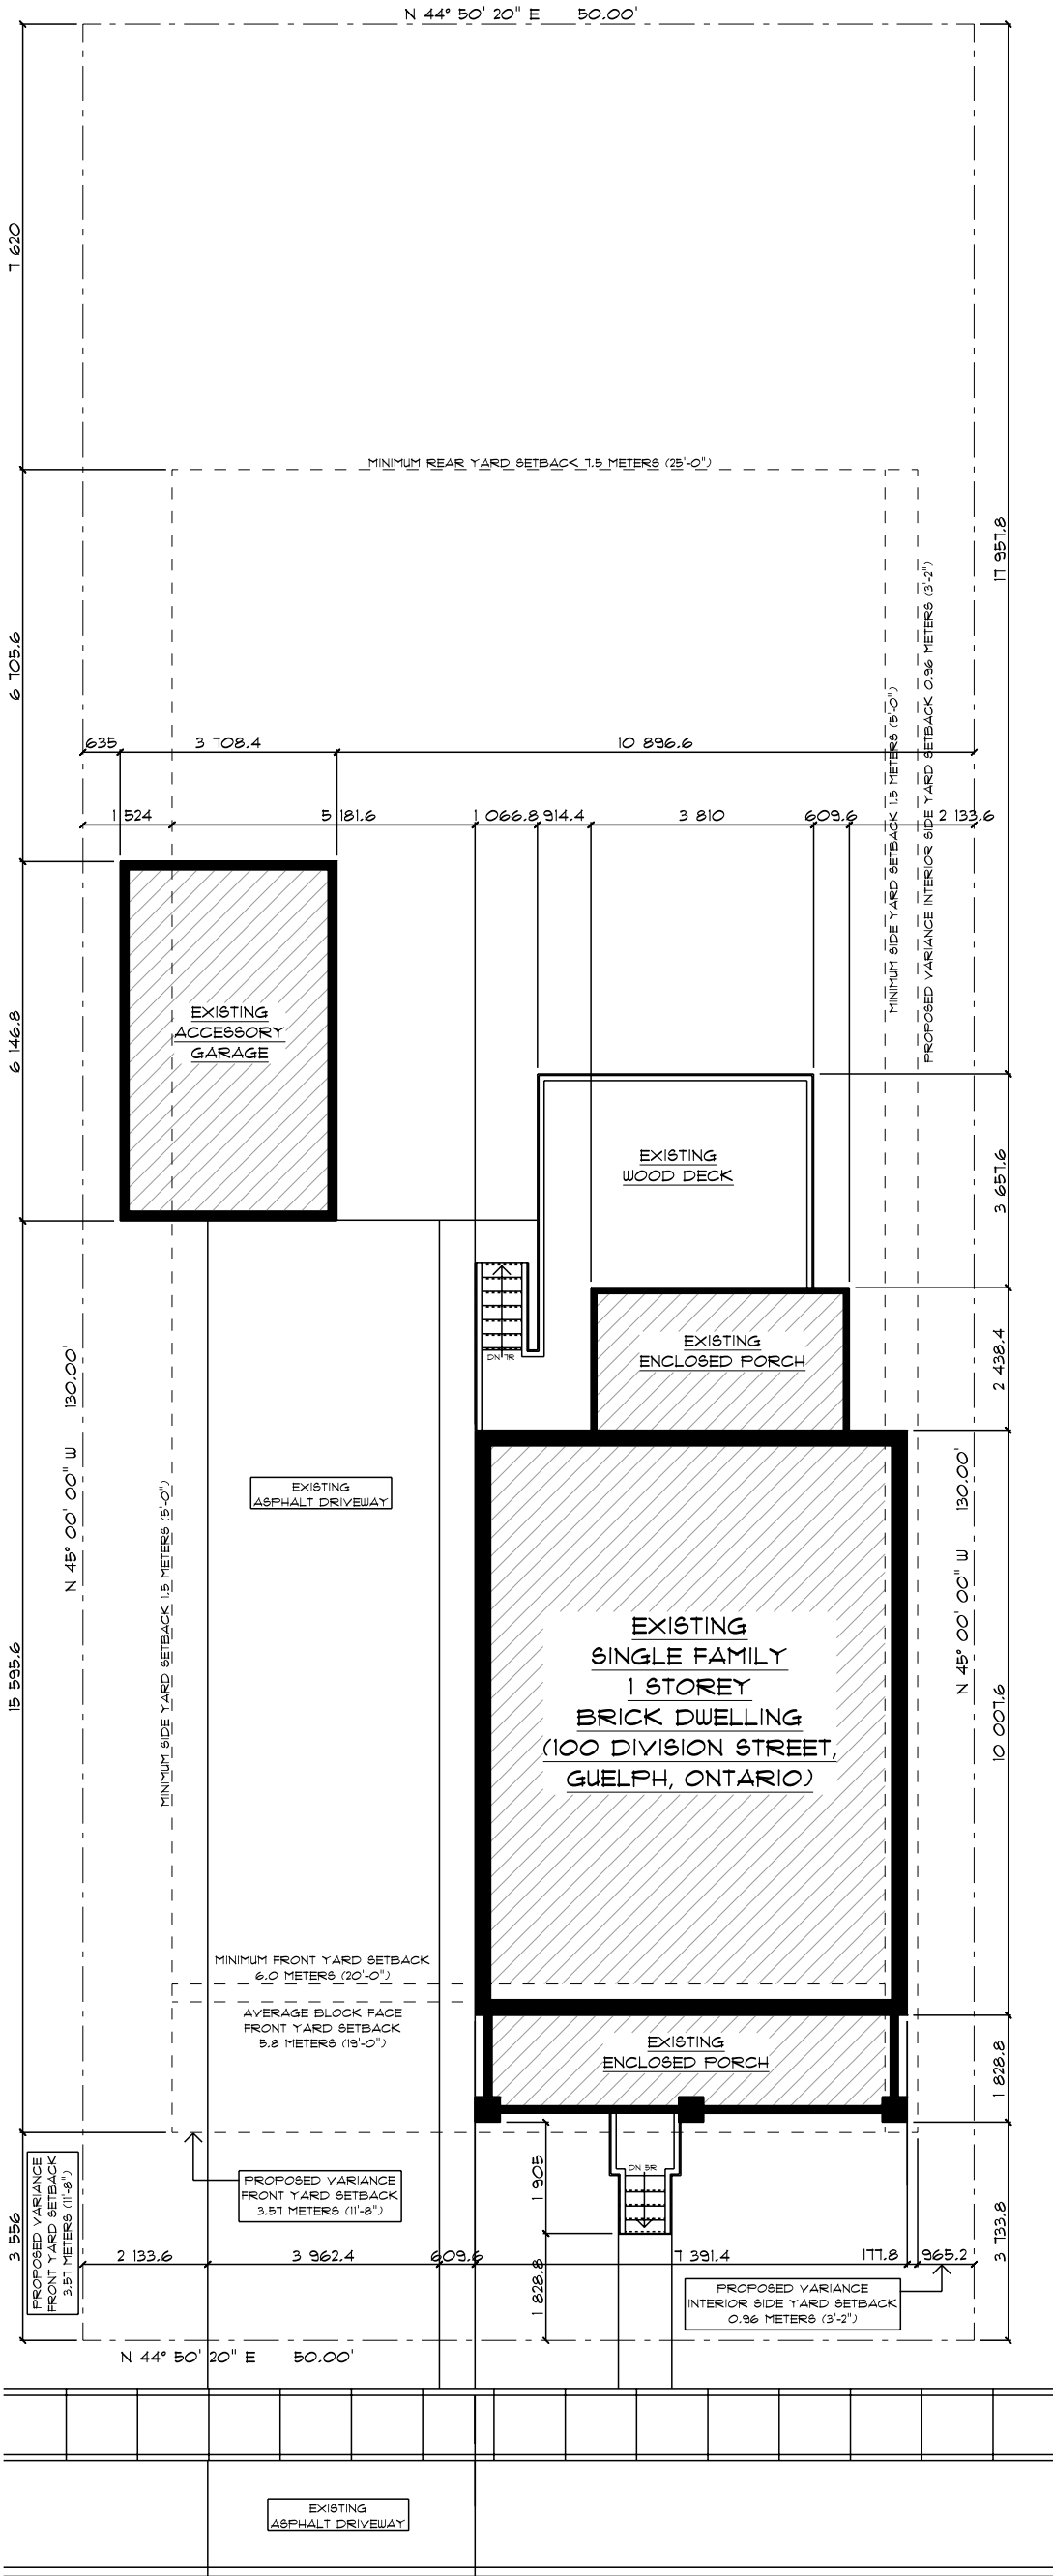

DIVISION STREET

SITE PLAN

SCALE: 1:125 METRIC