






1 PROPOSED PATIO FLOOR PLAN
SCALE 1:50

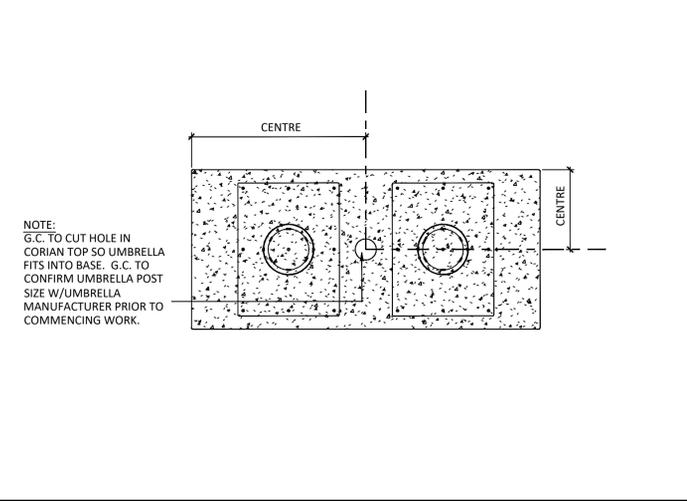




2 TYPICAL UMBRELLA CUT OUT
SCALE 1:40

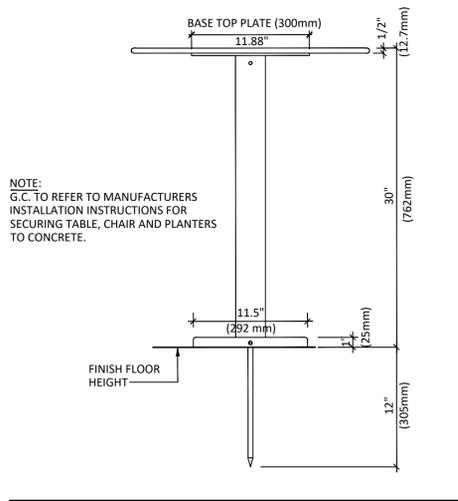

3 TYPICAL INSTALLATION DETAIL
SCALE N.T.S.

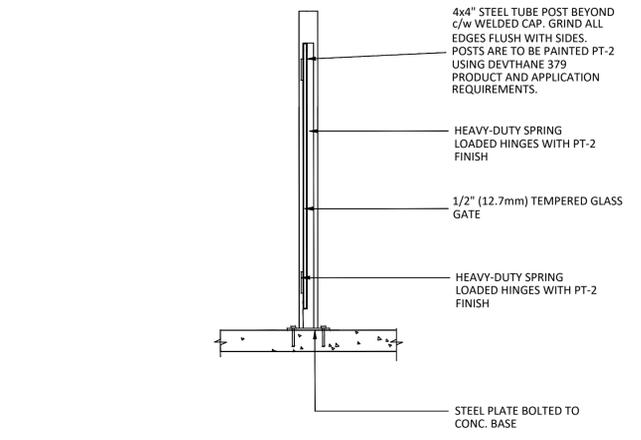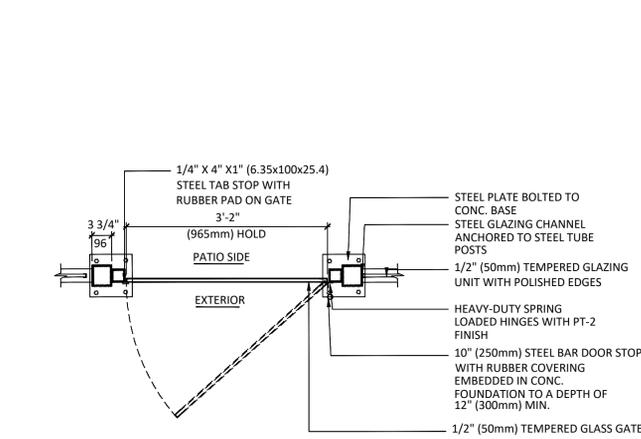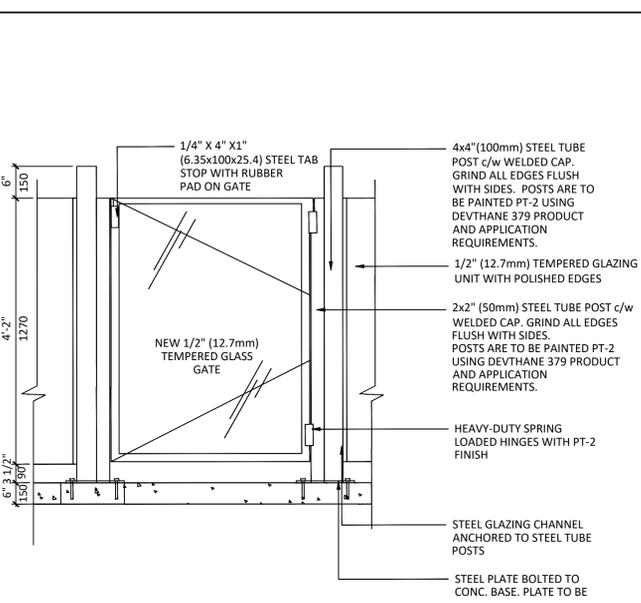

4 TYPICAL GATE DETAIL
SCALE N.T.S.

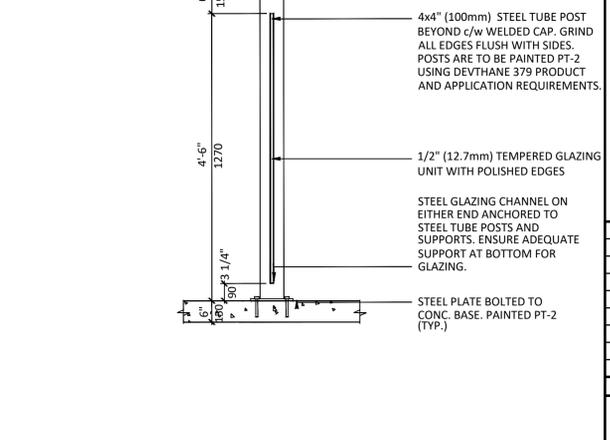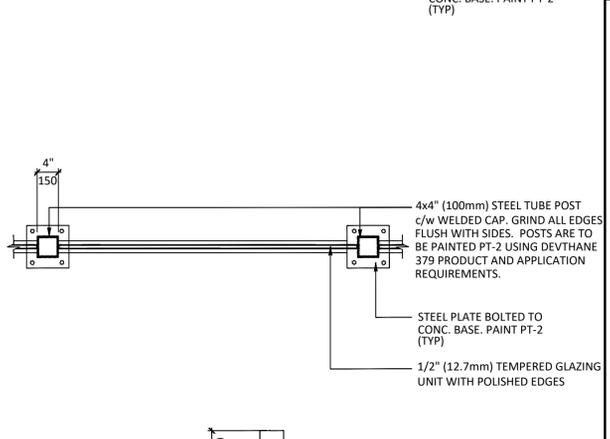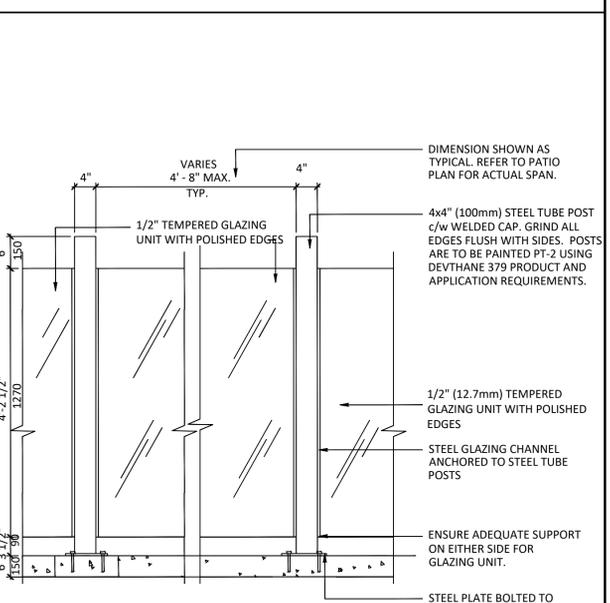

5 TYPICAL GLASS RAILING
SCALE N.T.S.

- GENERAL NOTE:**
- ALL DRAWINGS AND RELATED DOCUMENTS ARE THE COPYRIGHT PROPERTY OF ARCHITECT/GAMA ENG. AND MUST BE RETURNED UPON REQUEST.
 - REPRODUCTION OF DRAWINGS AND RELATED DOCUMENTS IN PART OR WHOLE IS FORBIDDEN WITHOUT THE ARCHITECT'S CONSENT IN WRITING.
 - THE DRAWINGS AND SPECIFICATIONS APPLY ONLY TO THIS PROJECT AND SHALL NOT BE USED ON OTHER PROJECTS WITHOUT THE ARCHITECT'S CONSENT IN WRITING.
 - ALL WORK SHALL MEET THE REQUIREMENTS OF THE LATEST GOVERNING BUILDING CODE, MUNICIPAL ORDINANCES AND ALL AUTHORITIES HAVING JURISDICTION OVER THIS PROJECT.
 - ARCHITECT MAKES NO WARRANTY AS TO THE SUITABILITY OF THE DOCUMENT FOR THE RECIPIENT'S INTENDED USE. THE RECIPIENT SPECIFICALLY AGREES TO WAIVE AND DEFEND ANY AND ALL CLAIMS AGAINST ARCHITECT, ITS CONSULTANTS, ANY OF ITS RELATED ENTITIES, VENDORS, OR CONTRACTORS, FOR ANY LOSS INCURRED AS A RESULT OF PROPER OR IMPROPER USE OF THIS DOCUMENT.
 - THESE DRAWINGS ARE NOT TRANSFERABLE AND SHALL NOT FORM A PART OF ANY AGREEMENTS WITHOUT THE ARCHITECT'S CONSENT IN WRITING.
 - THESE DRAWINGS ARE PREPARED JUST FOR THE PROPOSED SPA PRELIMINARY REVIEW AND ARE NOT SUPPOSED TO BE USED FOR ANY OTHER PROPOSED/CONSTRUCTION. CONTRACTOR MUST OBTAIN APPROVED BUILDING PERMIT AND CONSTRUCTION DRAWINGS BEFORE COMMENCING OF ANY WORK. DRAWINGS ARE NOT TO BE SCALED. VERIFY ALL DIMENSIONS PRIOR TO CONSTRUCTION.
 - ALL STRUCTURAL & MEP DESIGN MUST BE REVIEWED AND APPROVED BY CERTIFIED STRUCTURAL/MECH/ELECT. ENGINEERS PRIOR TO CONSTRUCTION.
 - CONSTRUCTION TO BE DONE AS PER APPROVED BUILDING PERMIT AND CONSTRUCTION DRAWINGS. NO ADDITIONS OR REVISIONS WITHOUT WRITTEN PERMISSION FROM THE ARCHITECT. LATEST REVISION SHOWN SHALL APPLY.

- IMPORTANT NOTES**
- ALL INTERIOR DESIGNS & FINISHES TO FOLLOW/COORDINATED WITH DENNY'S RESTAURANT PROPRIETARY STANDARDS. ANY DISCREPANCIES SHOULD BE REPORTED TO OWNER/DENNY'S CONSULTANT(S). UNLESS OTHERWISE NOTED ALL INTERIOR DESIGNS & FINISHES AS PER DENNY'S STANDARD DRAWINGS WILL TAKE PRECEDENCE.
 - REFER TO DENNY'S RESTAURANT HERITAGE 2.0 STANDARD DRAWINGS FOR CORRELATING INTERIOR DESIGNS, FINISHES & MATERIAL SPECIFICATIONS.
 - PRIMARY CONSULTANT (GAMA) IS ONLY RESPONSIBLE FOR THE SHELL OF THE BUILDING AND RELATED MEP SUPPLIES & STRUCTURAL. ANY CONFLICTS OR DISCREPANCIES BETWEEN INTERIOR DESIGNS, FINISHES & MATERIAL SPECIFICATIONS SHOULD BE REPORTED IMMEDIATELY TO THE PRIMARY CONSULTANT, OWNER AND DENNY'S CONSULTANT(S).
 - ALL EQUIPMENT RELATING TO GAS/ELECTRICAL SUPPLIES, REFER TO DENNY'S EQUIPMENT STANDARDS AND SCHEDULES. ANY DISCREPANCIES OR OMISSIONS SHOULD BE REPORTED IMMEDIATELY TO ALL PARTIES INVOLVED PRIOR TO INSTALLATION.
 - GENERAL CONTRACTOR TO REVIEW AND CONFIRM ALL INTERIOR DESIGNS, FINISHES & MATERIALS PRIOR TO INSTALLATION.

9					
8					
7					
6					
5					
4					
3					
2					
1	AUG.20.20	ISSUED FOR MINOR VARIANCE		WM	WAM

No. DATE REVISIONS INITIAL CHECKED

GAMA Engineering Inc.
8611 Weston Road, Suite 35B - Vaughan, Ontario - L4L 9P1
Tel: 905-264-9295 www.gamaeng-inc.com

CLIENT/OWNER: **2437637 ONTARIO INC.**
218 EXPORT BLVD., SUITE 408,
MISSISSAUGA, ONTARIO, L5T 1Y4
TEL: 416-951-7253

PROJECT/ADDRESS:
**327 WOODLAWN ROAD WEST (HWY NO. 7)
GUELPH, ONTARIO**

CITY FILE NO.: SP19-038

TITLE:
**OUTDOOR PATIO
FLOOR PLAN**

DESIGN:	WAM	DWN BY:	WT	DRAWING No.
SCALE:	AS NOTED	DWG. FILE:	1942-A201A	A201P
DATE:	AUG.20.20	PROJ. No.	1942	