

DRAWING SYMBOL LEGEND	
WALLS	
EXISTING WALLS	TO WALL FACE
DEMO WALLS	




GENERAL NOTES:

- DEMOLITION:**
- NO CHANGES TO EXISTING FOOTPRINT OR ROOF OF HOME
 - ALL EXISTING WALL FINISHES, PLASTER, WOOD TRIM, FLOOR FINISHES TO BE REMOVED THROUGHOUT
 - ALL EXISTING INTERIOR DOORS TO BE REMOVED AND DISPOSED OF
 - ALL BULKHEADS TO BE REMOVED
 - ALL MILLWORK AND PLUMBING FIXTURES TO BE REMOVED AND DISPOSED OF UNLESS OTHERWISE NOTED

LEE SCHNURR RESIDENCE

15 CLEARVIEW ST GUELPH

CONTRACTOR MUST VERIFY ALL JOB DIMENSIONS, DRAWINGS, DETAILS AND SPECIFICATIONS AND REPORT ANY DISCREPANCIES TO DESIGNER BEFORE PROCEEDING WITH WORK. CAKE INTERIOR DESIGN WILL NOT BE LIABLE FOR ANY ERRORS AND OMISSIONS NOT REPORTED BY GENERAL CONTRACTOR.
DO NOT SCALE DRAWINGS.

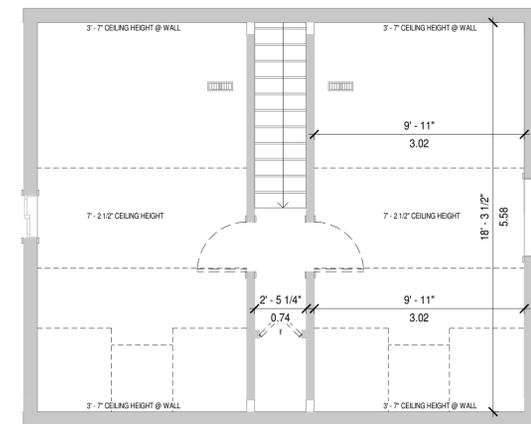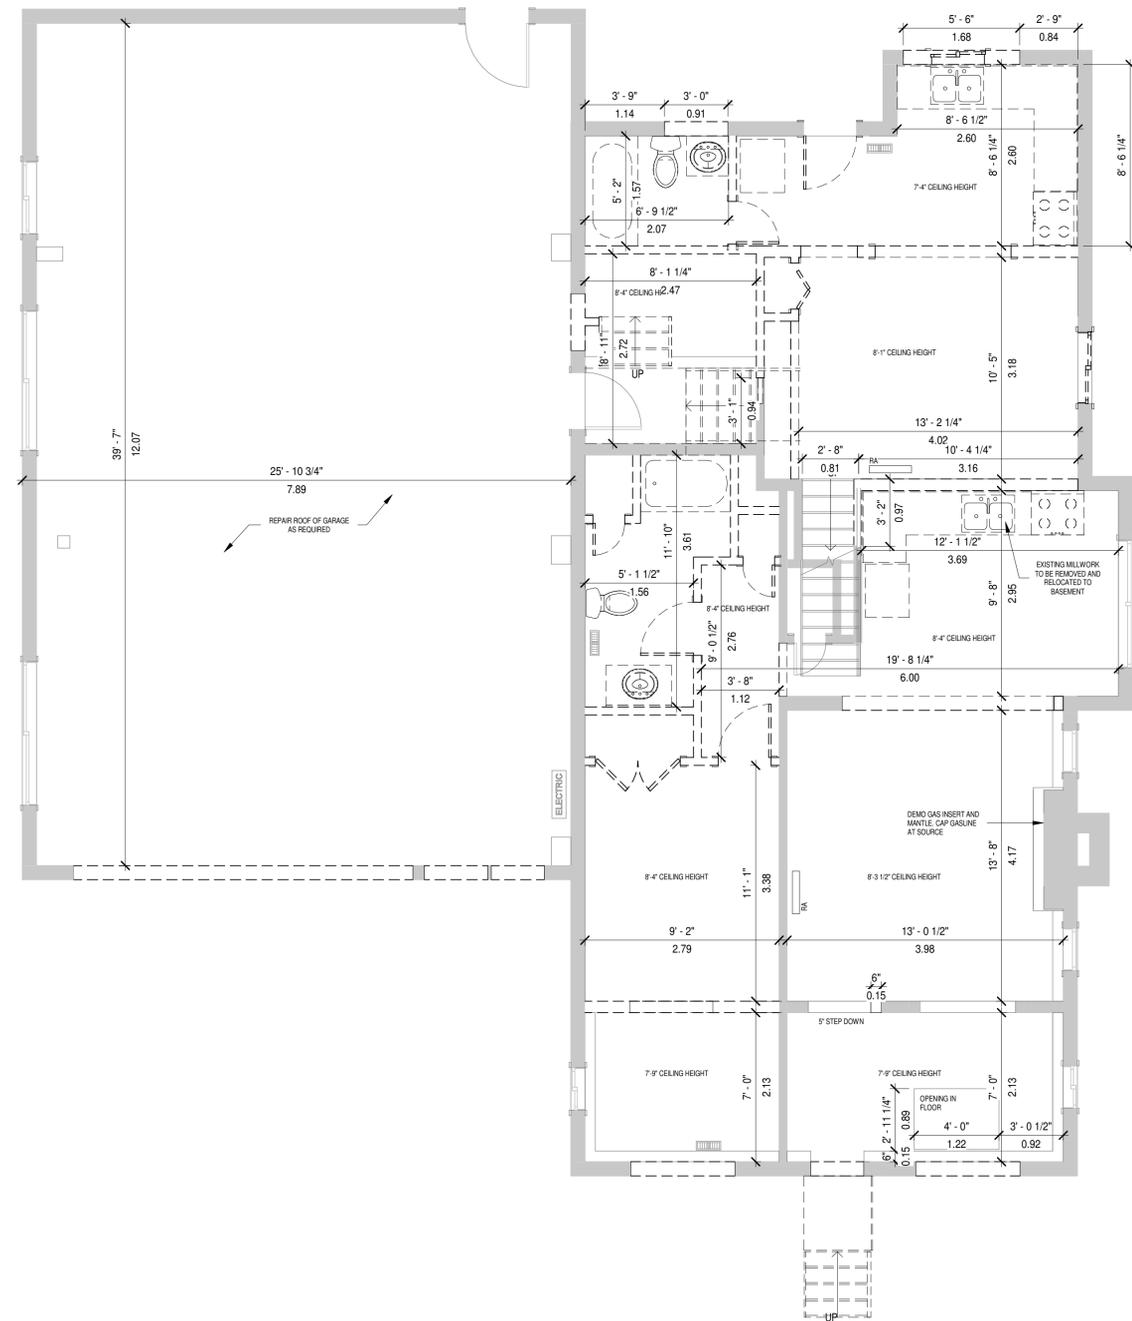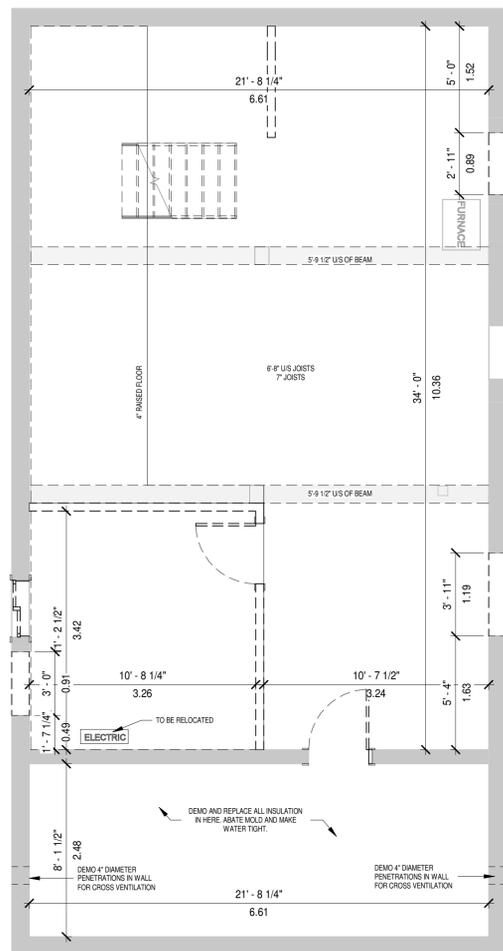

1 EX1 EXISTING - FOUNDATION
1/4" = 1'-0"

2 EX1 EXISTING - MAIN FLOOR
1/4" = 1'-0"

3 EX1 EXISTING - SECOND FLOOR
1/4" = 1'-0"

1	2021.05.12	ISSUED FOR TENDER
2	2021.04.23	ISSUED FOR PERMIT
3	2021.05.13	REISSUED FOR PERMIT

THE CONTENTS OF THIS DRAWING ARE THE COPYRIGHT OF CAKE INTERIOR DESIGN AND ARE NOT TO BE REPRODUCED IN WHOLE OR IN PART WITHOUT THE EXPRESS WRITTEN CONSENT OF THE COPYRIGHT OWNER. CAKE INTERIOR DESIGN WILL NOT ASSUME RESPONSIBILITY FOR ANY NEGLIGENT ERROR OR OMISSIONS.

EXISTING FLOOR PLANS

PROJECT No. 20038

DATE FEB 2021

SCALE As indicated DRAWN BY VT

DRAWING No.

EX1