


**PLUMBING NOTES:**

- MAIN KITCHEN SINK TO HAVE HARD WATER LINE. FRIDGE TO HAVE SOFT WATER LINE.
- REVERSE OSMOSIS SYSTEM

**HVAC NOTES:**

- VENT DRYER, HOOD FAN, AND ALL OTHER FANS TO EXTERIOR
- TYPE OF HEATING SYSTEM: FORCED AIR + AC

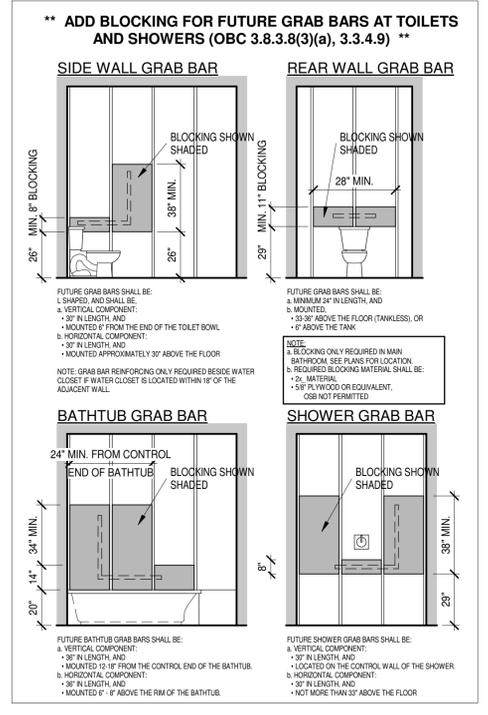




**GENERAL NOTES:**

**GENERAL:**

- NO CHANGES TO EXISTING FOOTPRINT OR ROOF OF HOME
- VENT ALL FANS TO EXTERIOR INCLUDING HOOD FAN AT STOVE AND DRYER
- BATHROOM TO HAVE STUD BLOCKING FOR FUTURE INSTALLATION OF GRAB BARS ADJACENT TO SHOWER/TUB AND TOILET. REFER TO TEMPLATE PROVIDED AT FRAMING.
- 1/2" GREEN BOARD AROUND TUB LOCATIONS
- 1/2" CEMENT BOARD IN TILED SHOWERS

**OPENINGS, HEADERS, AND MOUNTING HEIGHTS**

- MOUNT ALL WINDOWS TO ALIGN WITH EXTERIOR DOORS; CASINGS TO ALIGN. REFER TO R50s
- HEADERS 2x2x10 UNLESS OTHERWISE NOTED.
- 3 1/2" x 3 1/2" x 1/4" STEEL BRICK ANGLE TYPICAL UP TO MAX 8'-1" SPAN. FOR LARGER SPANS, SEE PLANS.
- EQUIP DOOR BETWEEN GARAGE & HOUSE WITH SELF-CLOSING HINGES AND WEATHER STRIPPING

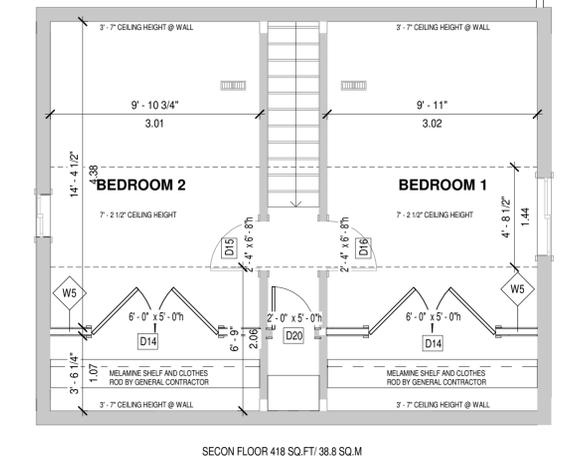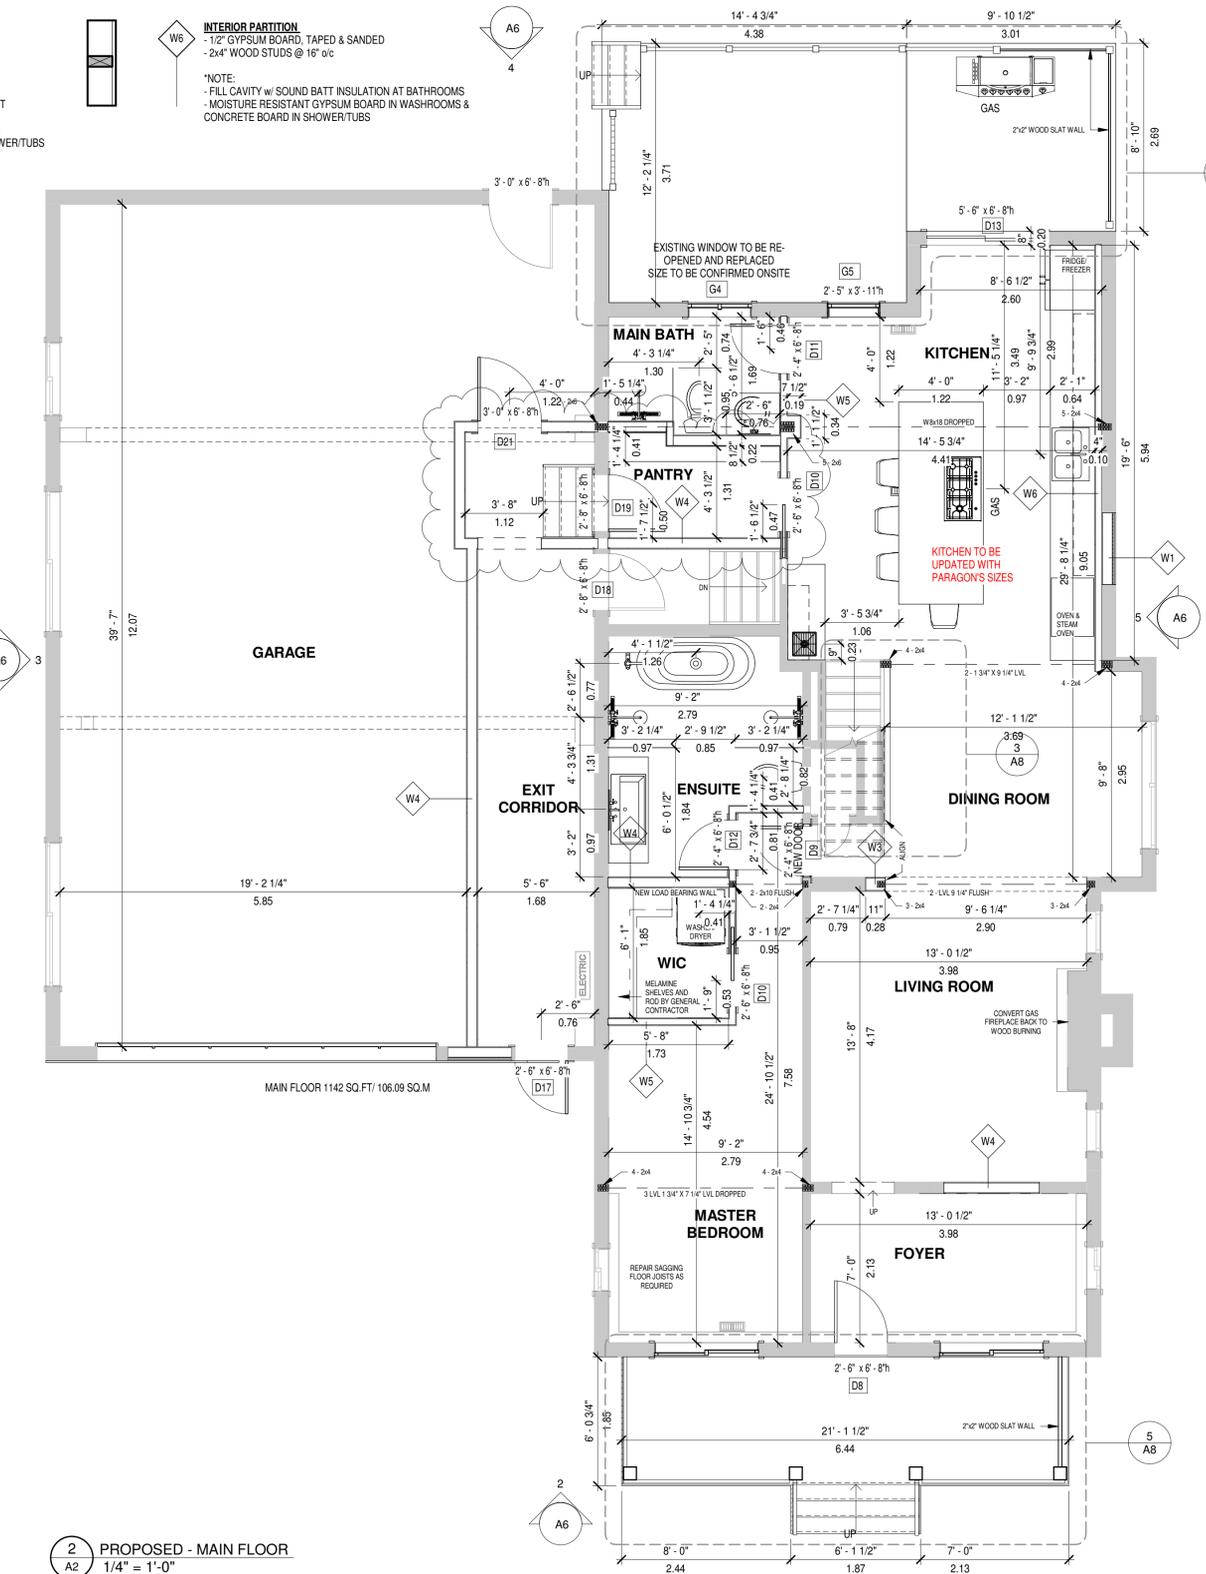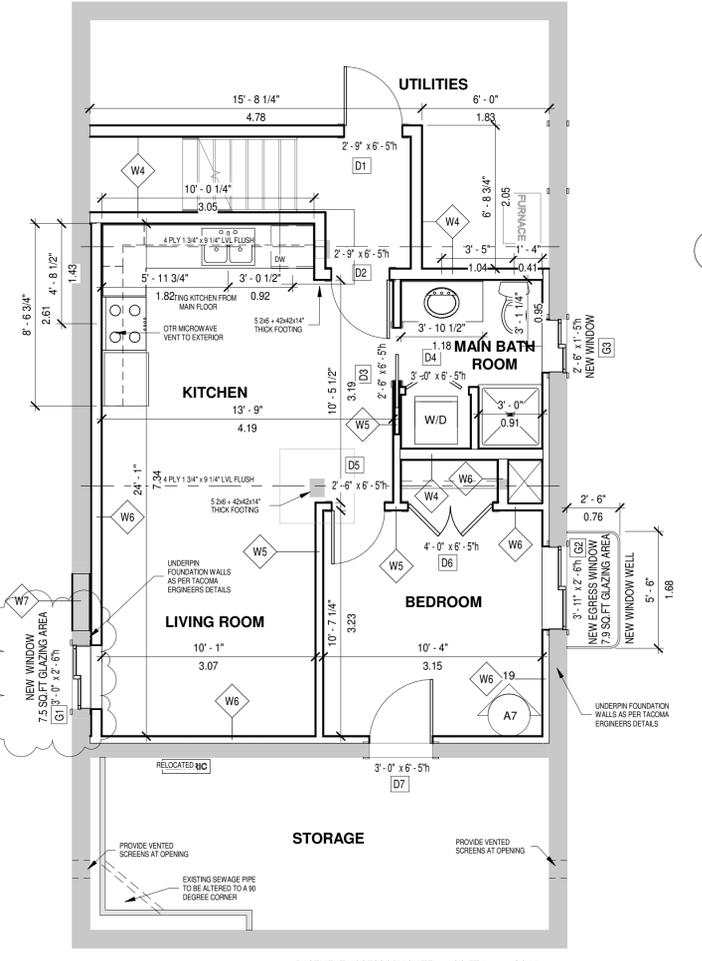

**CAKE**  
interior design

31 WOODRIDGE DRIVE  
GUELPH, ON  
N1H 7E3  
T: 647.961.8063  
E: info@CAKEinteriordesign.ca

**LEE SCHNURR**  
**RESIDENCE**  
15 CLEARVIEW ST GUELPH

CONTRACTOR MUST VERIFY ALL JOB DIMENSIONS, DRAWINGS, DETAILS AND SPECIFICATIONS AND REPORT ANY DISCREPANCIES TO DESIGNER BEFORE PROCEEDING WITH WORK. CAKE INTERIOR DESIGN WILL NOT BE LIABLE FOR ANY ERRORS AND OMISSIONS NOT REPORTED BY GENERAL CONTRACTOR.  
**DO NOT SCALE DRAWINGS.**

NO.	DATE	ISSUED FOR
1	2021.05.12	ISSUED FOR TENDER
2	2021.04.23	ISSUED FOR PERMIT
3	2021.05.13	RE-ISSUED FOR PERMIT

THE CONTENTS OF THIS DRAWING ARE THE COPYRIGHT OF CAKE INTERIOR DESIGN AND ARE NOT TO BE REPRODUCED IN WHOLE OR IN PART WITHOUT THE EXPRESS WRITTEN CONSENT OF THE COPYRIGHT OWNER. CAKE INTERIOR DESIGN WILL NOT ASSUME RESPONSIBILITY FOR ANY NEGLIGENT ERROR OR OMISSIONS.

**PROPOSED FLOOR PLANS**

PROJECT No. 20038  
 DATE FEB 2021  
 SCALE As indicated DRAWN BY VT  
 DRAWING No.

1 PROPOSED - BASEMENT PLAN  
1/4" = 1'-0"

2 PROPOSED - MAIN FLOOR  
1/4" = 1'-0"

3 PROPOSED - SECOND FLOOR  
1/4" = 1'-0"