


1/4"=1'-0"
FRONT ELEVATION

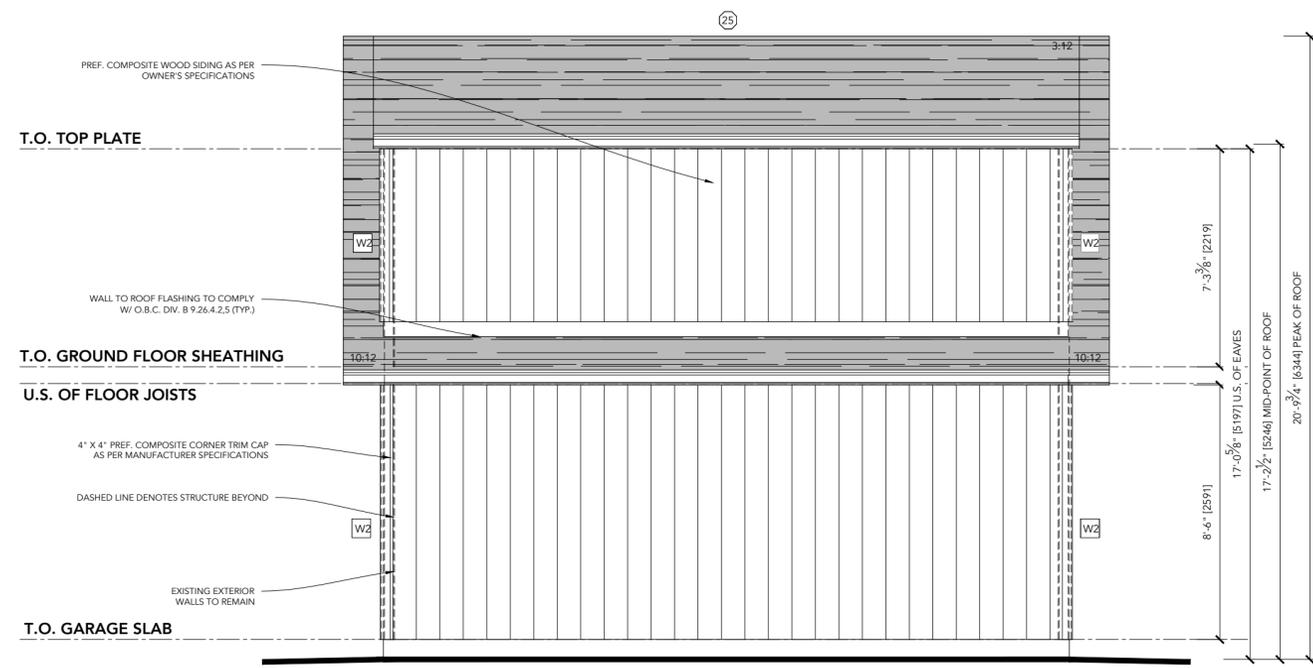

1/4"=1'-0"
RIGHT ELEVATION

DESIGNER INFORMATION

JUSTIN SHERRY DESIGN STUDIO
CUSTOM HOME DESIGN AND RENOVATIONS
8 OAK STREET | BARRIE, ONTARIO
L4M 3V2 | T: 416.277.8405 |
E: INFO@JUSTINSHERRY.CA
JUSTINSHERRY.CA

GENERAL NOTES

DRAWINGS ARE TO BE READ NOT SCALED.
DO NOT BEGIN CONSTRUCTION UNTIL
DESIGNER OR PROJECT MANAGER HAS
BEEN NOTIFIED. UPON COMPLETION OF
ANY STAGE OF CONSTRUCTION, THE
DESIGNER OR PROJECT MANAGER SHALL
BE NOTIFIED TO ENSURE PROPER
INSPECTION. ALL DESIGN AND
CONSTRUCTION DOCUMENTATION ARE
FINAL UNLESS REVISED BY THE DESIGNER.
IF ANY DISCREPANCIES ARE DISCOVERED
HERE WITHIN, THE DESIGNER SHALL BE
NOTIFIED. THE DRAWINGS AND
DOCUMENTS PROVIDED HERE WITHIN ARE
THE EXCLUSIVE PROPERTY OF JUSTIN
SHERRY DESIGN STUDIO. REPRODUCTION
OF THE DOCUMENTS PROVIDED IS
PROHIBITED WITHOUT THE CONSENT OF
THE DESIGNER.

DIGITAL PLANS

A PDF VERSION OF THIS PLAN IS
AVAILABLE. PLEASE CONTACT 416.277.8405
OR EMAIL THE REQUEST TO
INFO@JUSTINSHERRY.CA.

STRUCTURAL ENGINEER STAMP:

IF REQUIRED

QUALIFICATION INFORMATION
THE UNDERSIGNED HAS REVIEWED AND TAKES
RESPONSIBILITY FOR THIS DESIGN, AS WELL AS
HAVING THE QUALIFICATION AND
REQUIREMENTS MANDATED BY THE ONTARIO
BUILDING CODE TO BE A DESIGNER.

JUSTIN SHERRY 43529
NAME B.C.I.N.

REGISTRATION INFORMATION
REQUIRED UNLESS THE DESIGN IS EXEMPT
UNDER DIV. C-3.2.4 OF THE ONTARIO BUILDING
CODE

JUSTIN SHERRY DESIGN STUDIO 116938
FIRM NAME B.C.I.N.

REVISION LIST

1	-	MM.DD.YYYY
2	-	MM.DD.YYYY
3	-	MM.DD.YYYY
4	-	MM.DD.YYYY
5	-	MM.DD.YYYY

ISSUE LIST

1	ISSUED FOR REVIEW	03.04.2021
2	-	MM.DD.YYYY
3	-	MM.DD.YYYY
4	-	MM.DD.YYYY
5	-	MM.DD.YYYY

DRAWING INFORMATION:

DRAWING TITLE: ELEVATIONS
DRAWN BY: J.S.
CHECKED BY: J.S.
ADDRESS: 9 MERCER STREET, GUELPH
PROJECT NO. 2021-014

SHEET:

DESIGNER INFORMATION
JUSTIN SHERRY DESIGN STUDIO
CUSTOM HOME DESIGN AND RENOVATIONS
8 OAK STREET | BARRIE, ONTARIO
L4M 3V2 | T: 416.277.8405 |
E: INFO@JUSTINSHERRY.CA
JUSTINSHERRY.CA

GENERAL NOTES
DRAWINGS ARE TO BE READ NOT SCALED.
DO NOT BEGIN CONSTRUCTION UNTIL
DESIGNER OR PROJECT MANAGER HAS
BEEN NOTIFIED. UPON COMPLETION OF
ANY STAGE OF CONSTRUCTION, THE
DESIGNER OR PROJECT MANAGER SHALL
BE NOTIFIED TO ENSURE PROPER
INSPECTION. ALL DESIGN AND
CONSTRUCTION DOCUMENTATION ARE
FINAL UNLESS REVISED BY THE DESIGNER.
IF ANY DISCREPANCIES ARE DISCOVERED
HERE WITHIN, THE DESIGNER SHALL BE
NOTIFIED. THE DRAWINGS AND
DOCUMENTS PROVIDED HERE WITHIN ARE
THE EXCLUSIVE PROPERTY OF JUSTIN
SHERRY DESIGN STUDIO. REPRODUCTION
OF THE DOCUMENTS PROVIDED IS
PROHIBITED WITHOUT THE CONSENT OF
THE DESIGNER.

DIGITAL PLANS
A PDF VERSION OF THIS PLAN IS
AVAILABLE. PLEASE CONTACT 416.277.8405
OR EMAIL THE REQUEST TO
INFO@JUSTINSHERRY.CA.

STRUCTURAL ENGINEER STAMP:

QUALIFICATION INFORMATION
THE UNDERSIGNED HAS REVIEWED AND TAKES
RESPONSIBILITY FOR THIS DESIGN, AS WELL AS
HAVING THE QUALIFICATION AND
REQUIREMENTS MANDATED BY THE ONTARIO
BUILDING CODE TO BE A DESIGNER.

JUSTIN SHERRY 43529
NAME B.C.I.N.

REGISTRATION INFORMATION
REQUIRED UNLESS THE DESIGN IS EXEMPT
UNDER DIV. C-3.2.4 OF THE ONTARIO BUILDING
CODE

JUSTIN SHERRY DESIGN STUDIO 116938
FIRM NAME B.C.I.N.


REVISION LIST	
1	MM.DD.YYYY
2	MM.DD.YYYY
3	MM.DD.YYYY
4	MM.DD.YYYY
5	MM.DD.YYYY

ISSUE LIST	
1	ISSUED FOR REVIEW 03.04.2021
2	MM.DD.YYYY
3	MM.DD.YYYY
4	MM.DD.YYYY
5	MM.DD.YYYY


DRAWING INFORMATION:
DRAWING TITLE: CONSTRUCTION DETAILS
DRAWN BY: J.S.
CHECKED BY: J.S.
ADDRESS: 9 MERCER STREET, GUELPH
PROJECT NO.: 2021-014

SHEET:


A202

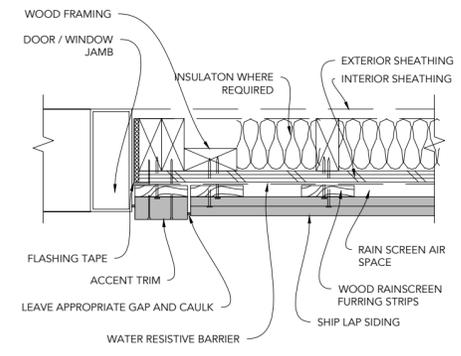


1 1/2" : 1'-0"
TYP. WINDOW JAMB

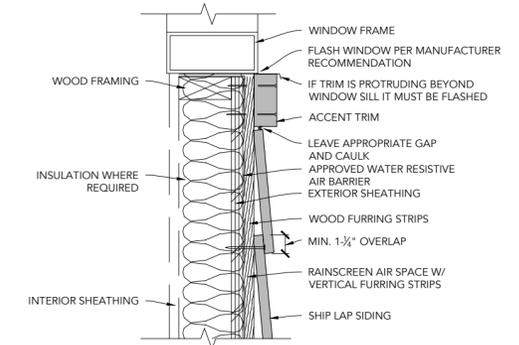


1 1/2" : 1'-0"
TYP. WINDOW SILL

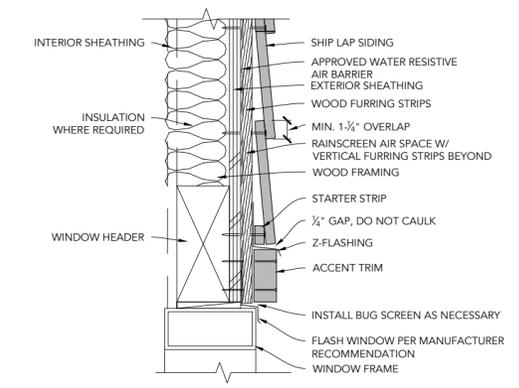

1 1/2" : 1'-0"
TYP. WINDOW HEADER

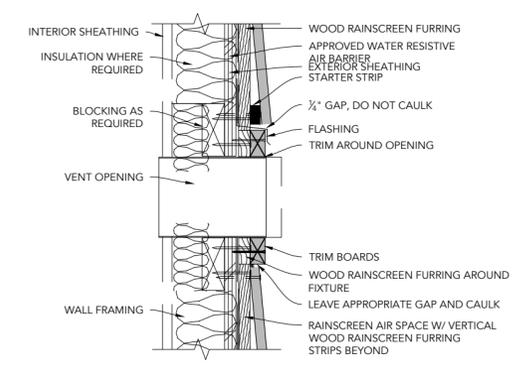

1 1/2" : 1'-0"
TYP. FIXTURE PENETRATION

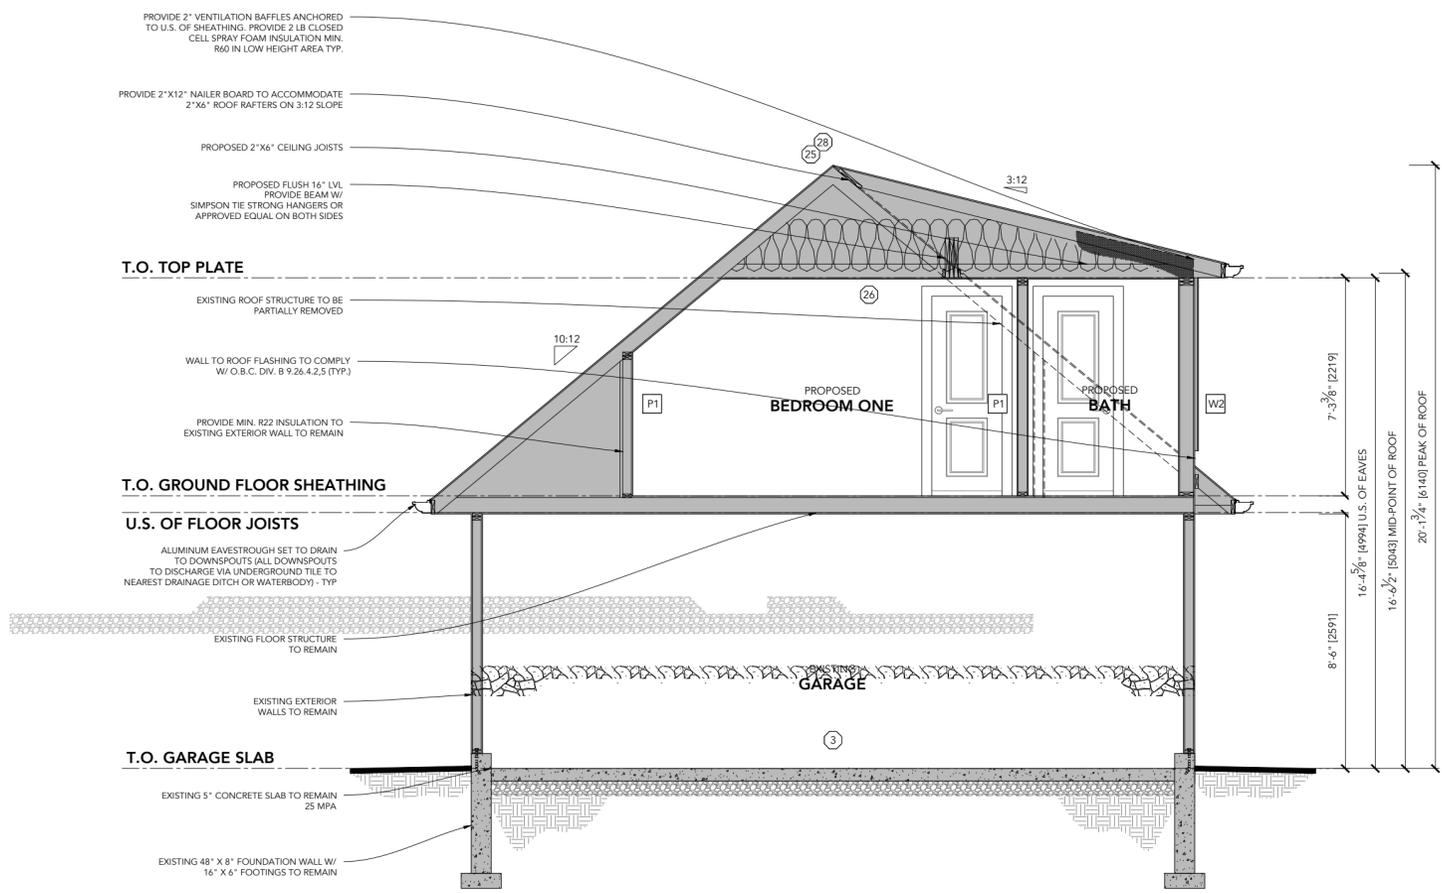

1/4" : 1'-0"
BUILDING SECTION