


G:\Drafting\2) LOT SPECIFICS\ACTIVE LOT SPECIFICS\1) GUELPH\GLADE\PHASE 1\WORKING DRAWINGS\LOT SPECIFIC LOT 21 EVERTON STREET ODYSSEY II B.M.T

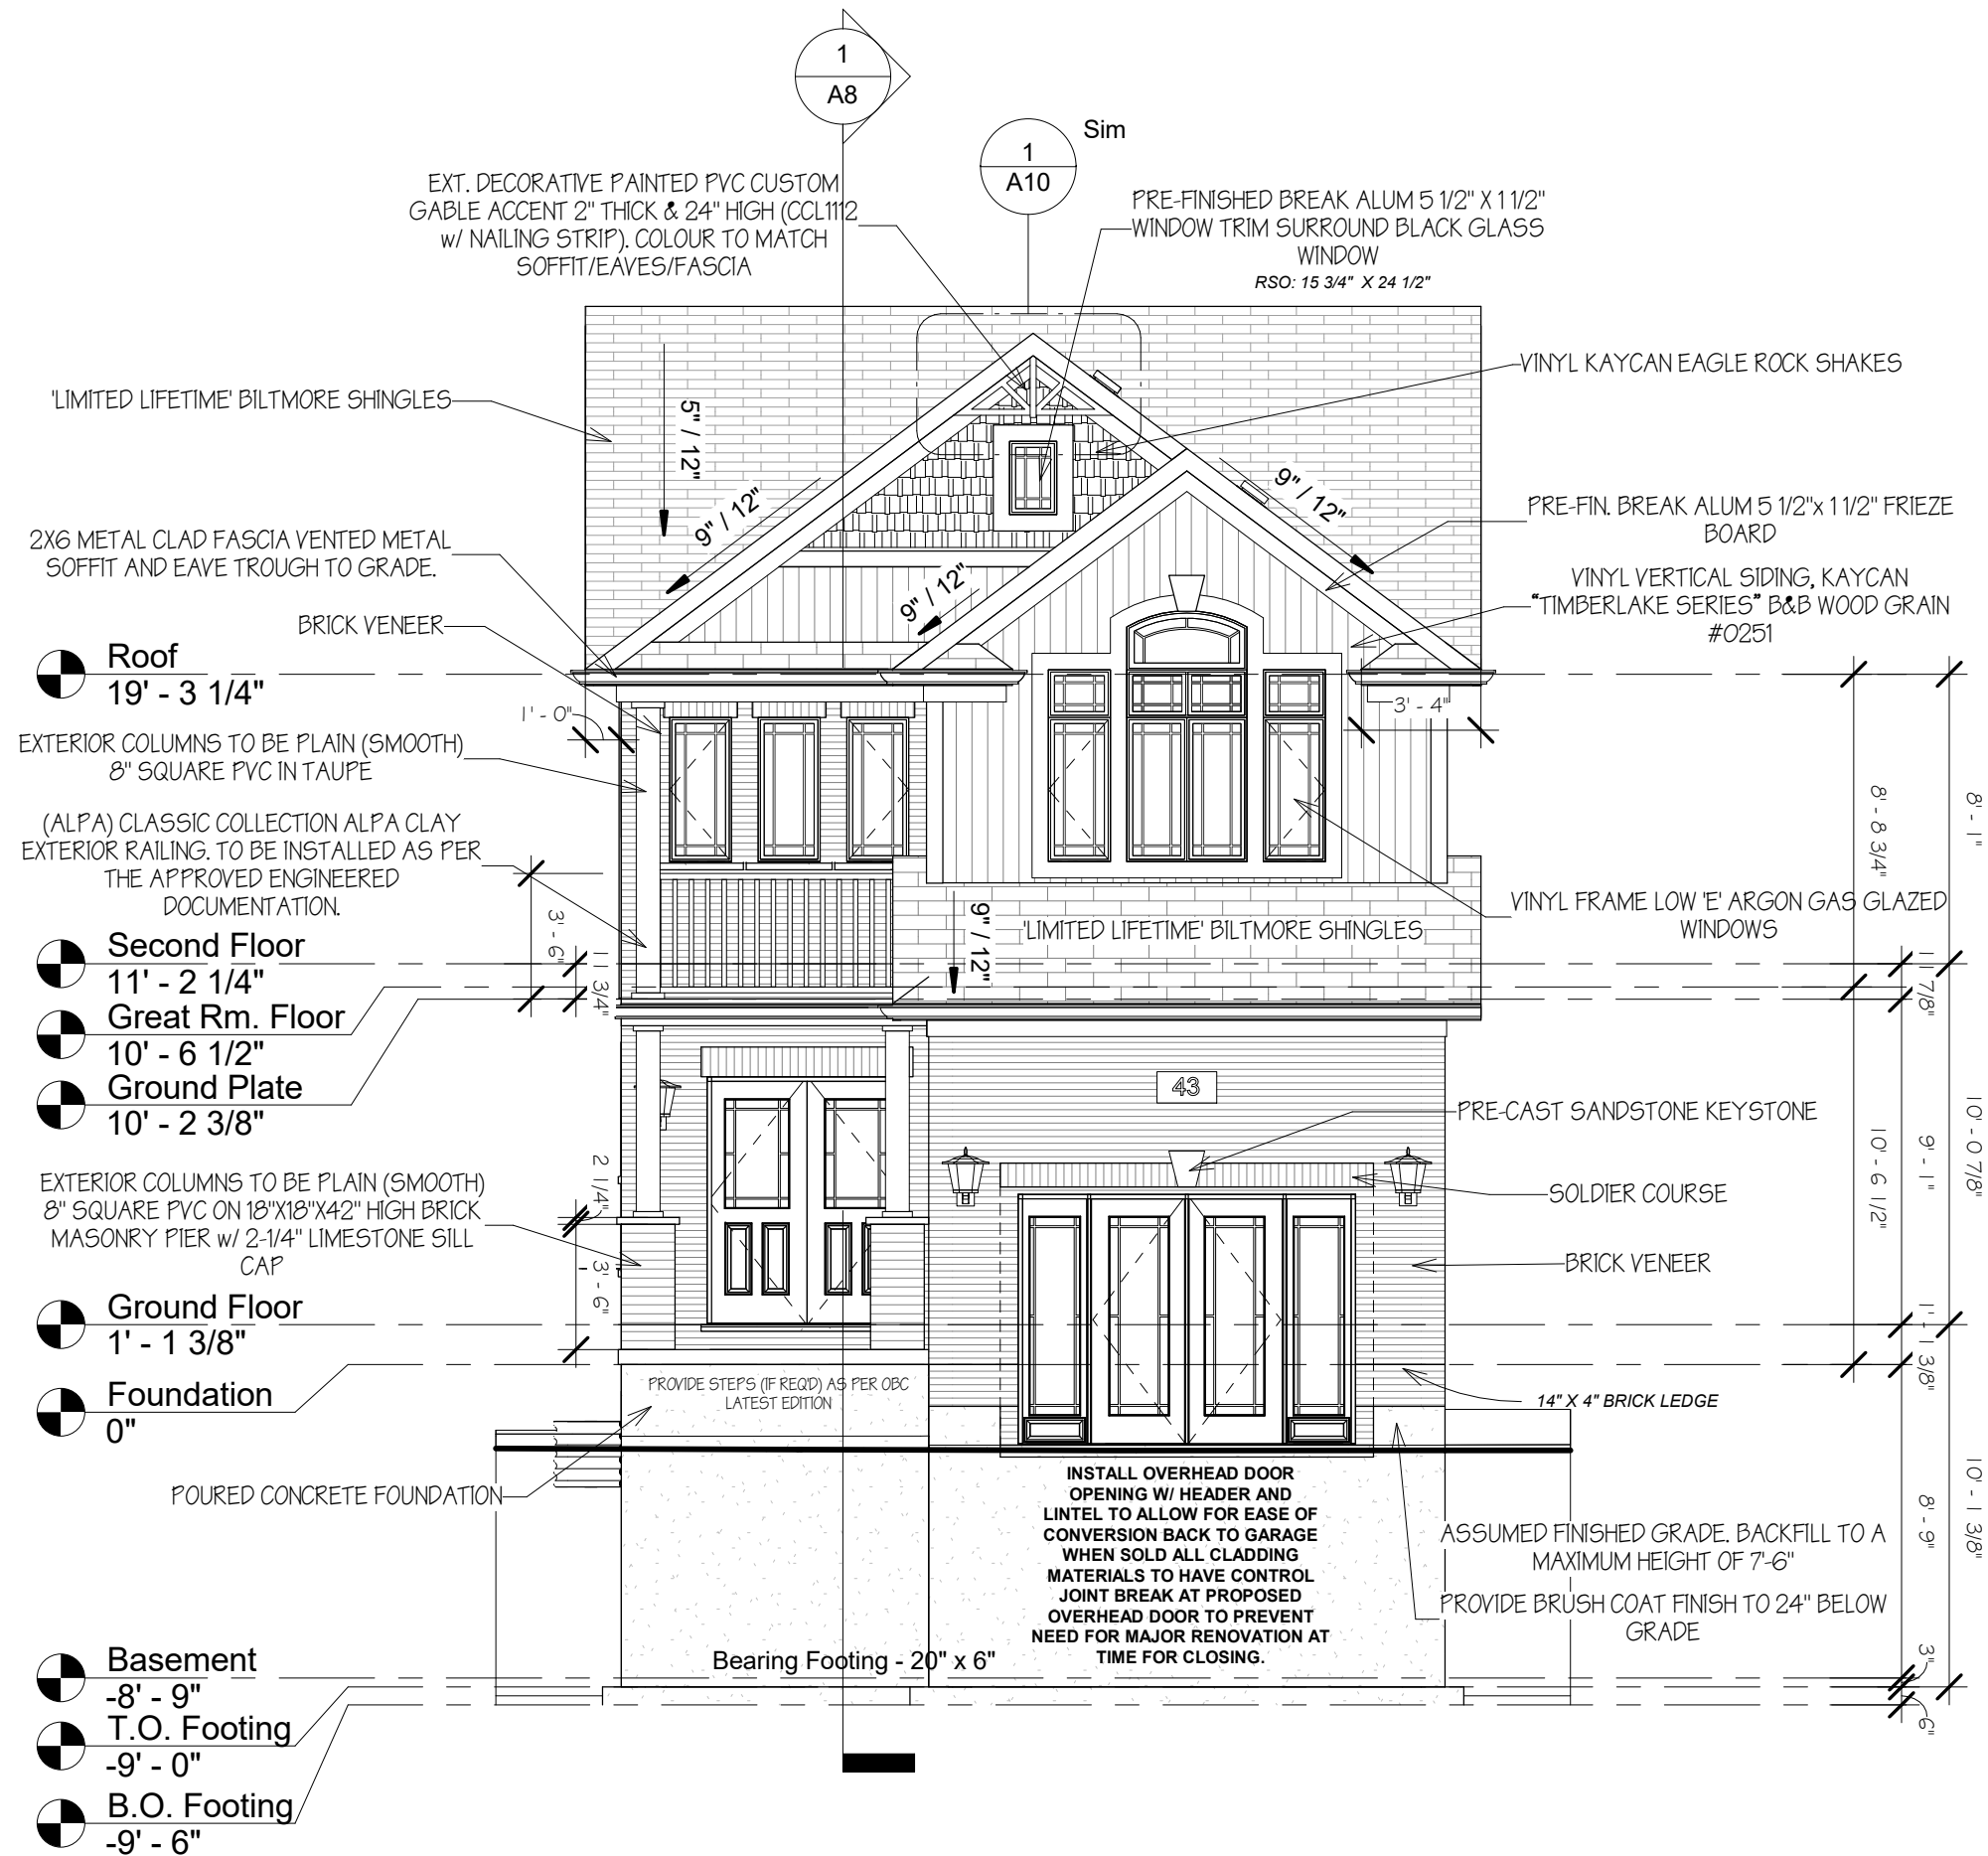

Revision Schedule

NO:	Date:	Description:

BLACK WINDOWS

fusion
HOMES

T: 519-826-6700 F: 519-826-6701
500 HANLON CREEK BLVD, GUELPH ON, N1C 0A1

I, Phil Ha, have reviewed and take responsibility
for the design activities with respect to this
project.

Date: 2020-01-13 12:36:18 PM BCIN #: 38547

Project:
**LEGAL LOT 21
FUSION LOT 21
43 EVERTON DRIVE
ODYSSEY II B**

Drawing:
Front Elevation

Scale: 3/16" = 1'-0"

Drawn By:


Plot: 2020-01-13 12:36:18 PM

Date: 06.16.2010

Drawing No:

A4

G:\Drafting\2) LOT SPECIFICS\ACTIVE LOT SPECIFICS\1) GUELPH\GLADE\PHASE 1\WORKING DRAWINGS\LOT SPECIFIC LOT 21 EVERTON STREET ODYSSEY II B.M.T

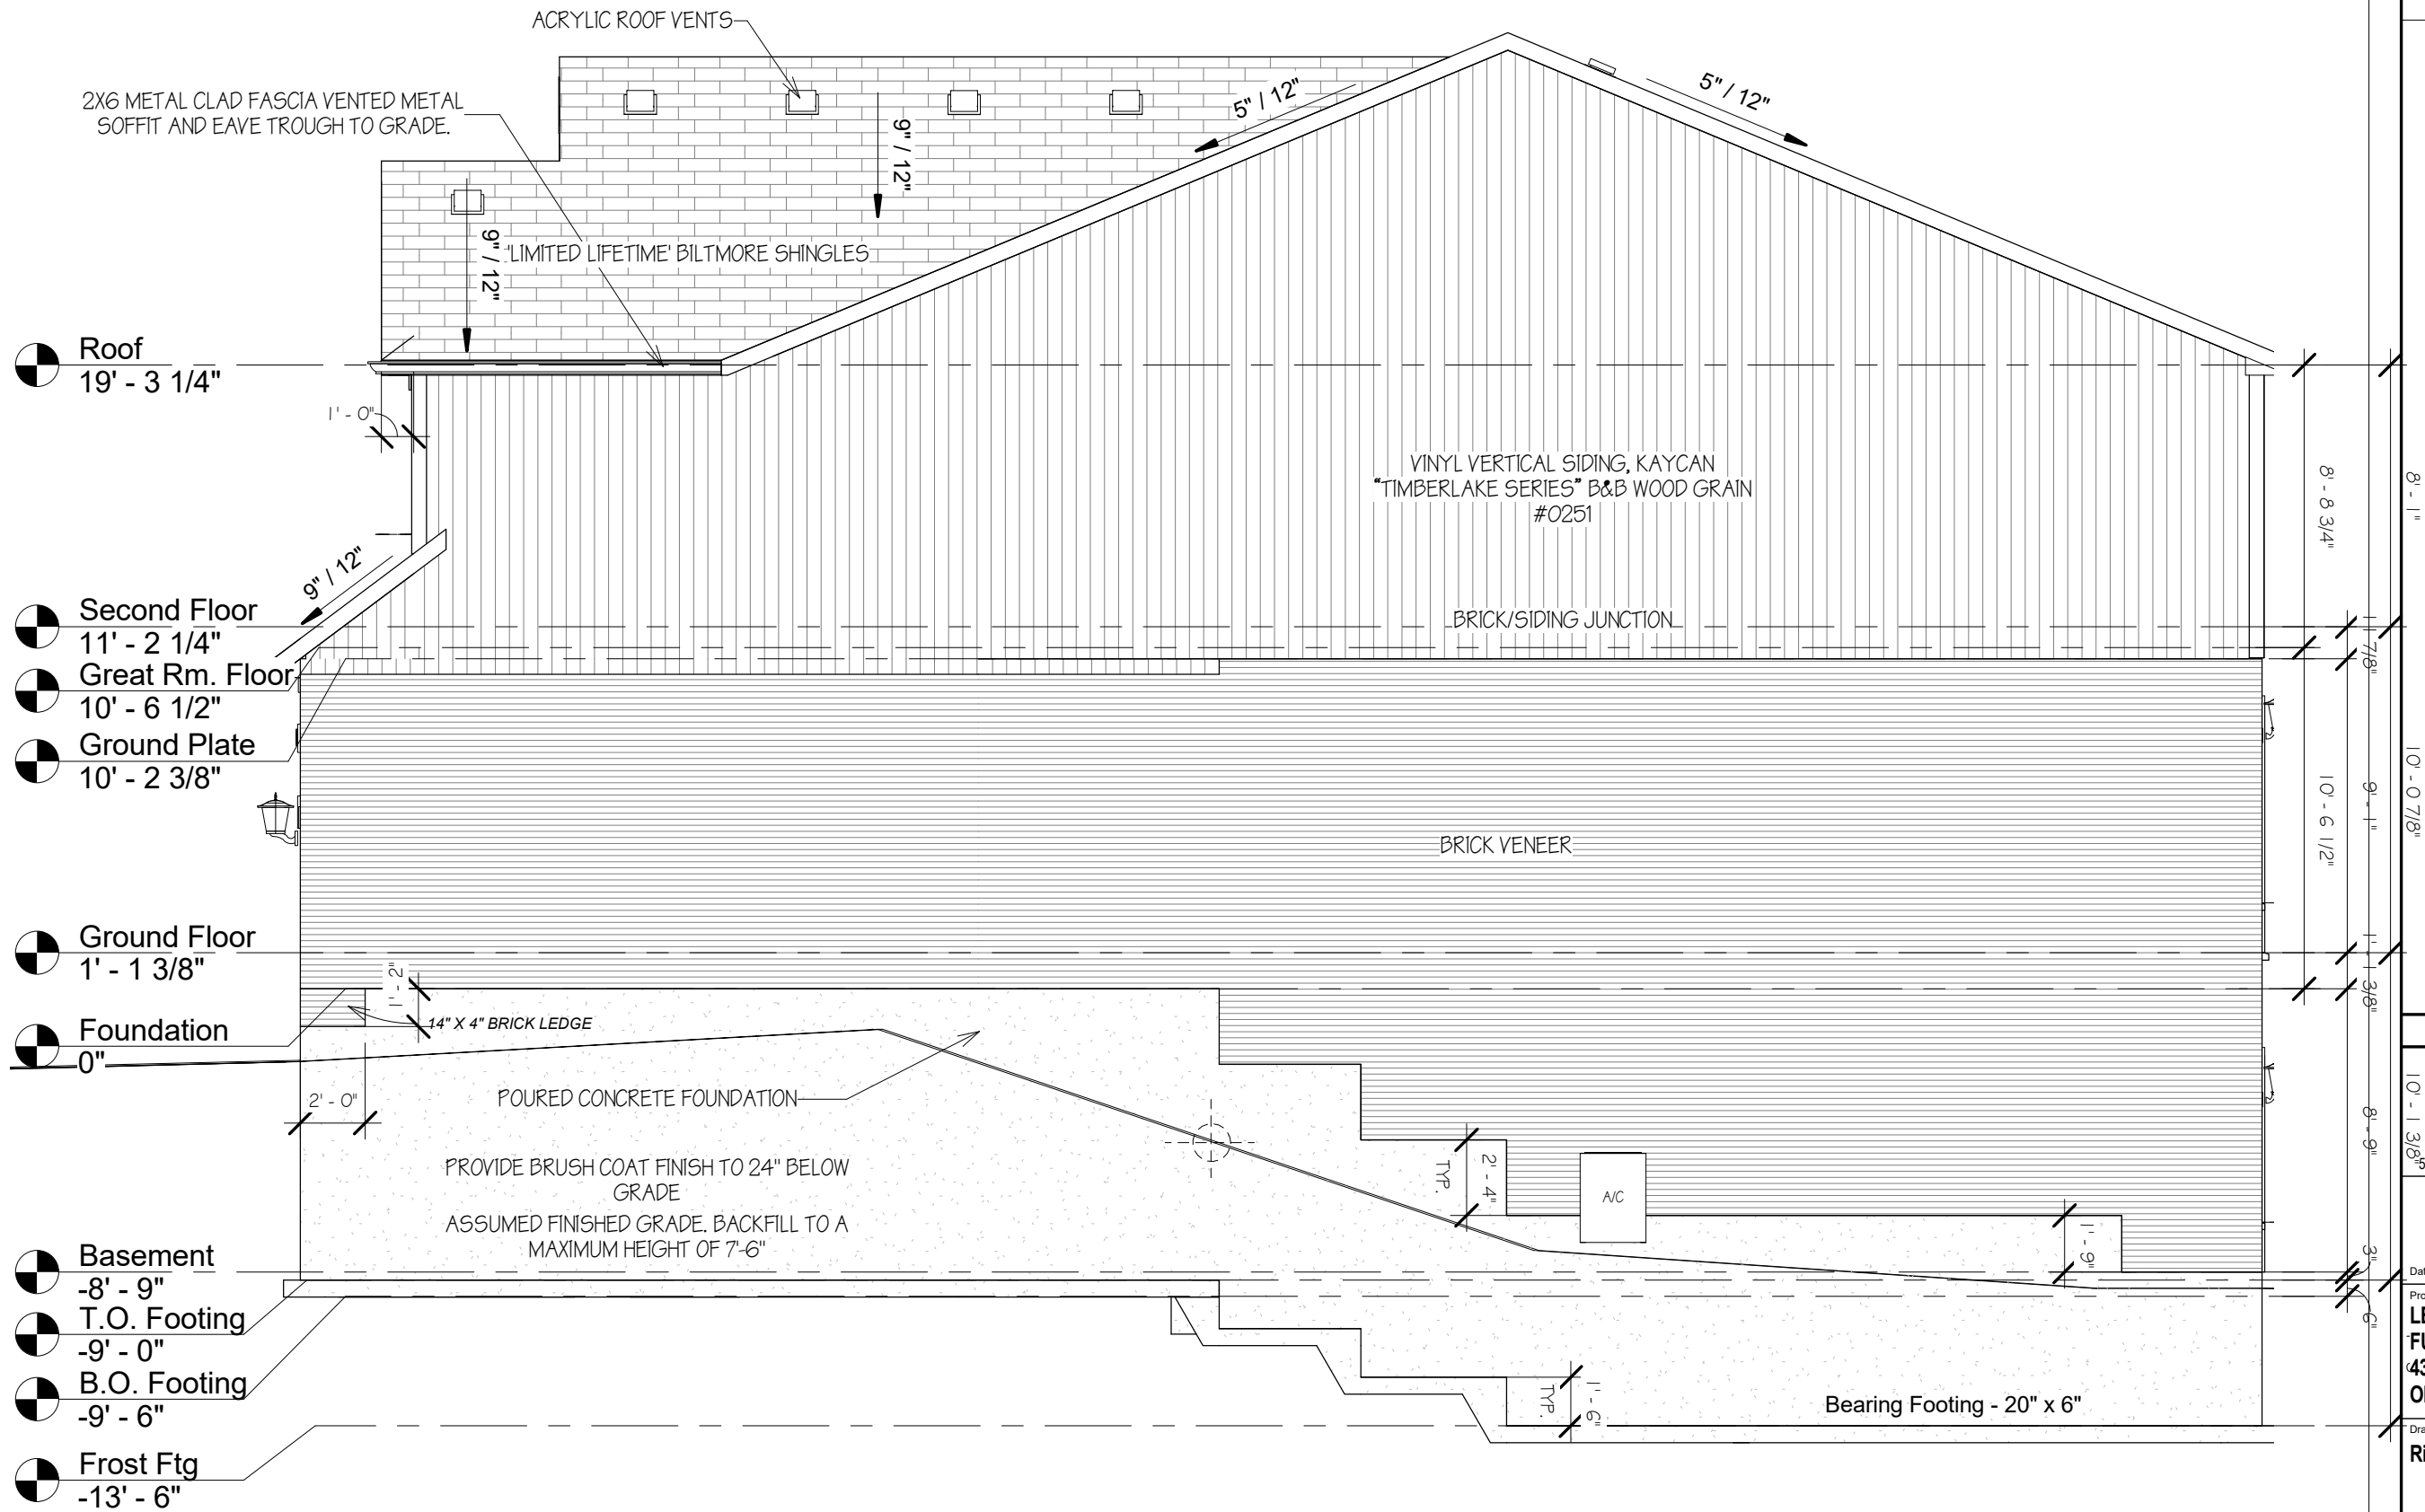

Revision Schedule

NO:	Date:	Description:

BLACK WINDOWS

fusion
HOMES

T: 519-826-6700 F: 519-826-6701
500 HANLON CREEK BLVD, GUELPH ON, N1C 0A1

I, Phil Ha, have reviewed and take responsibility
for the design activities with respect to this
project.

Date: 2020-01-13 12:36:19 PM BCIN #: 38547

Project:
**LEGAL LOT 21
FUSION LOT 21
43 EVERTON DRIVE
ODYSSEY II B**

Drawing:
Right Elevation

Scale: 3/16" = 1'-0"

Drawn By:


Plot: 2020-01-13 12:36:19 PM

Date: 06.16.2010

Drawing No:

A6

G:\Drafting\2) LOT SPECIFICS\ACTIVE LOT SPECIFICS\1) GUELPH\GLADE\PHASE 1\WORKING DRAWINGS\LOT SPECIFIC LOT 21 EVERTON STREET ODYSSEY II B.mxd

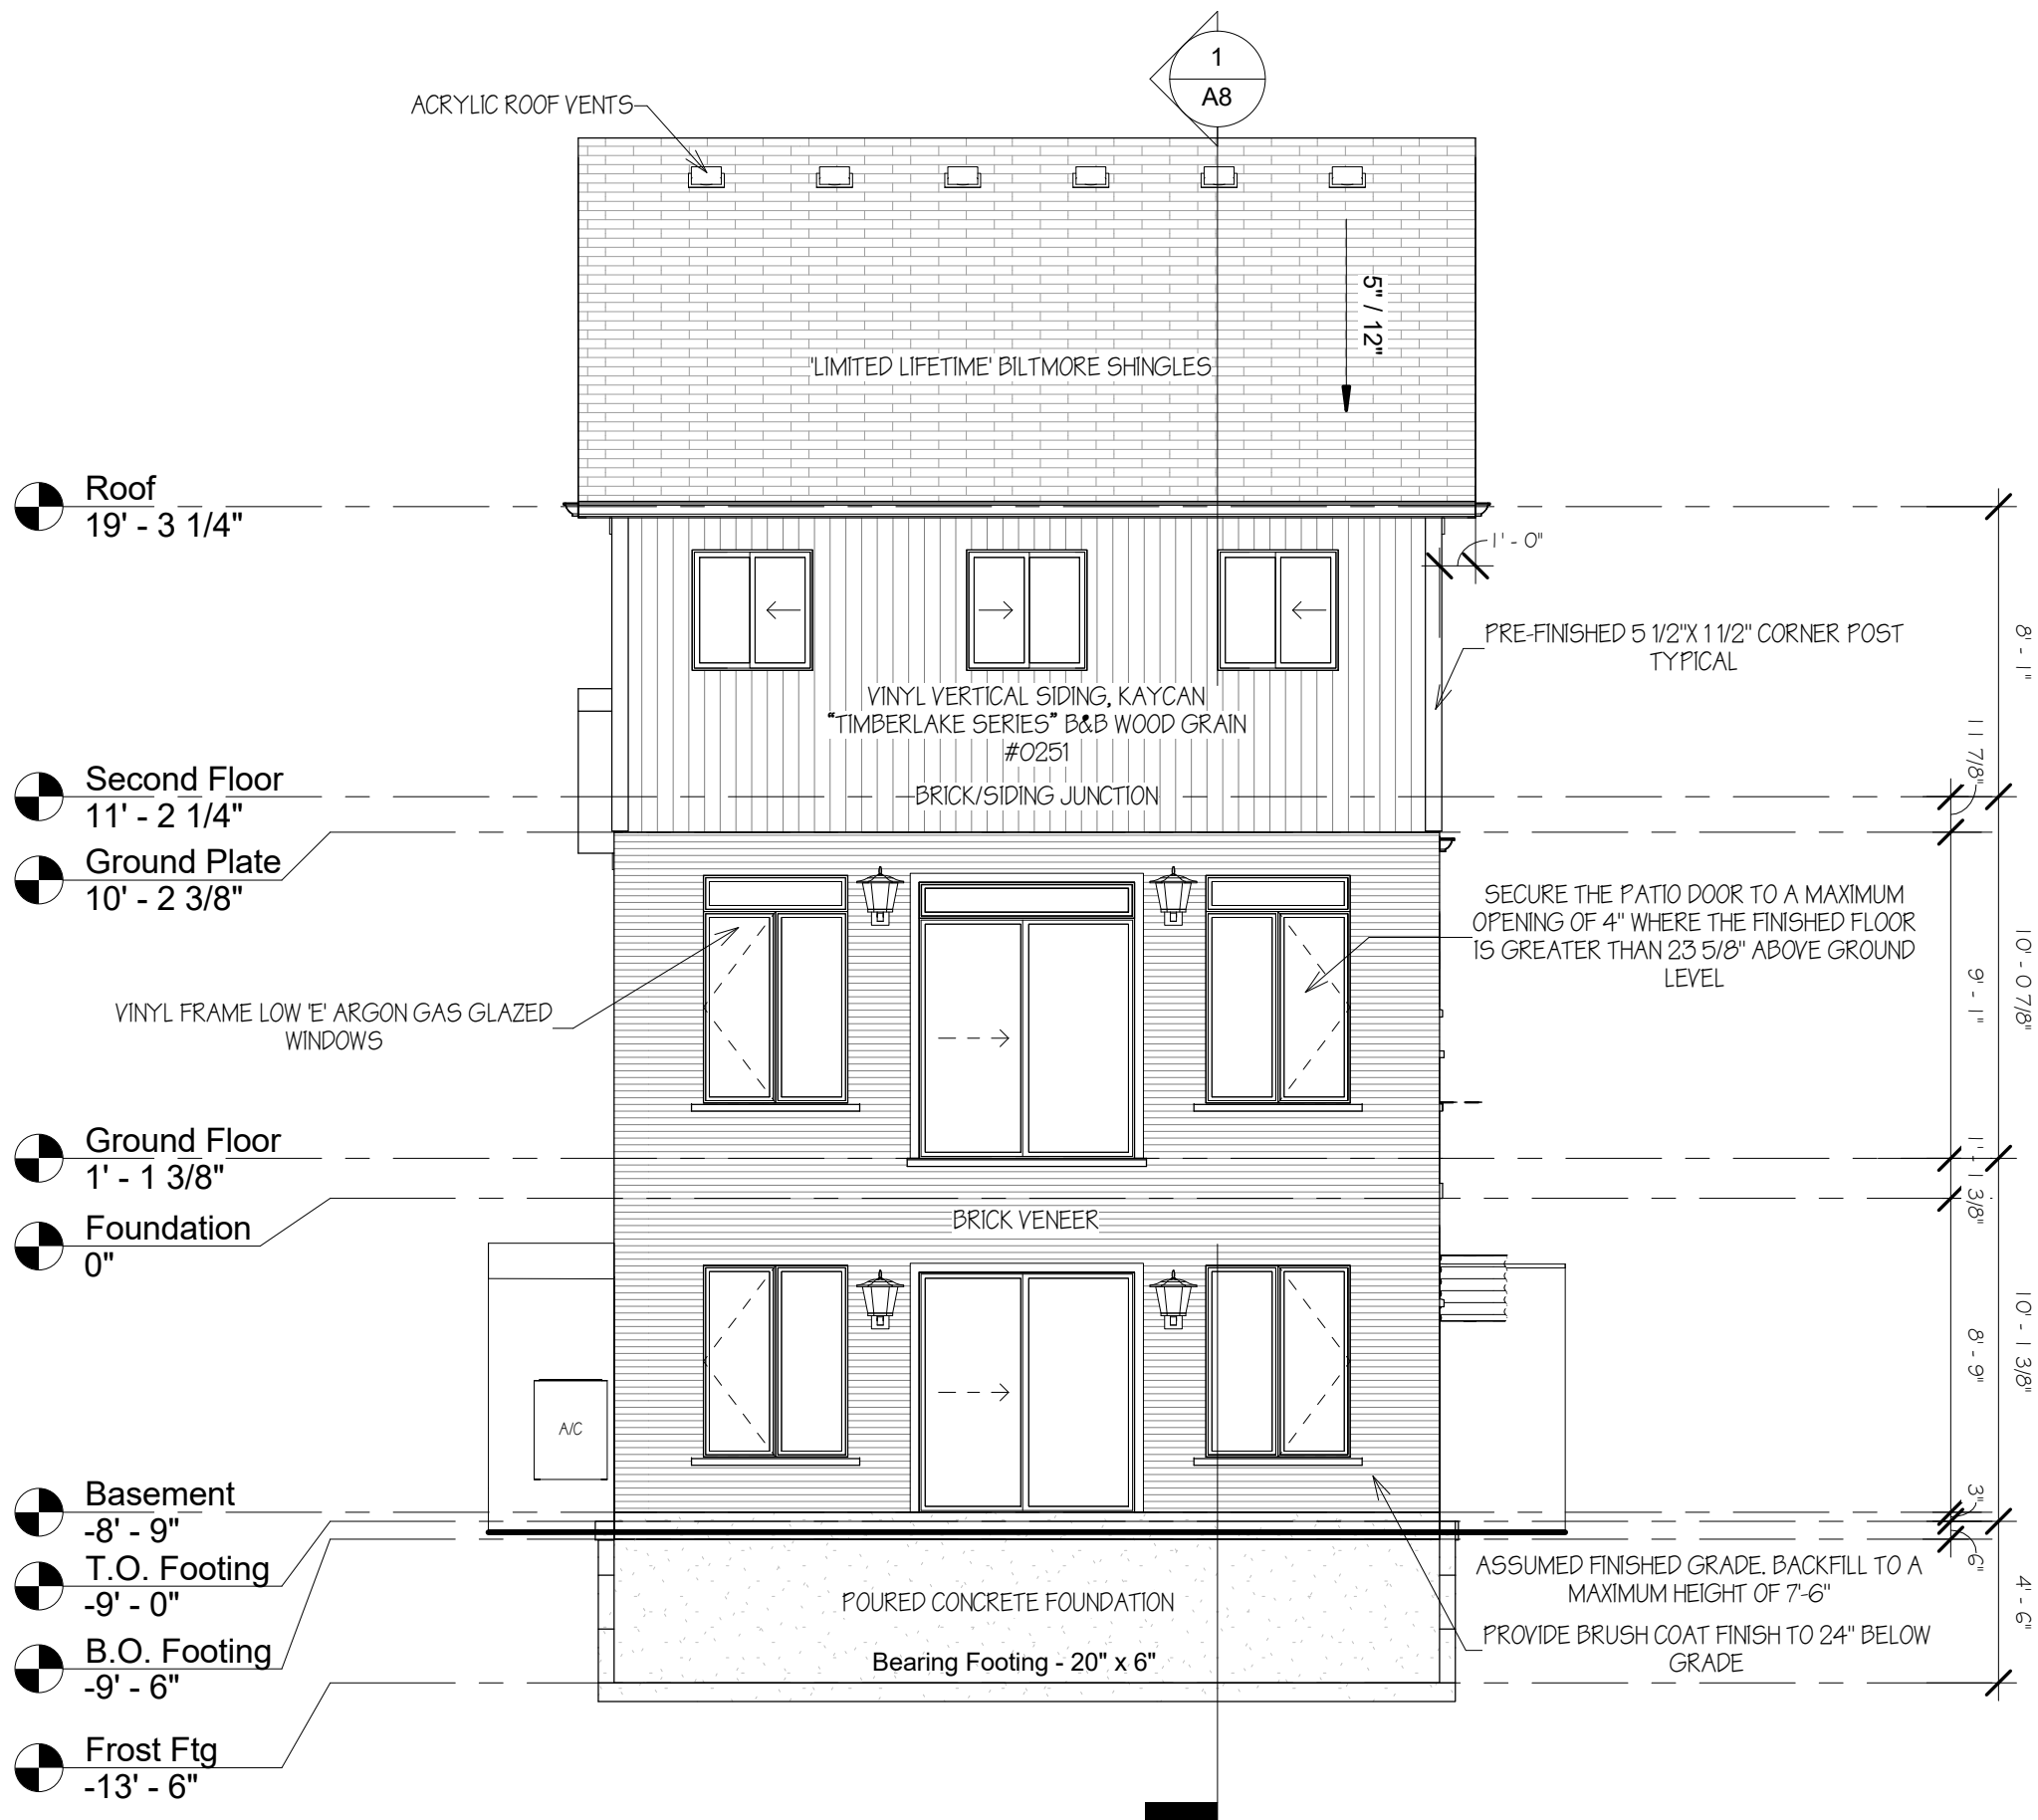

Revision Schedule

NO:	Date:	Description:

BLACK WINDOWS

fusion
HOMES

T: 519-826-6700 F: 519-826-6701
500 HANLON CREEK BLVD, GUELPH ON, N1C 0A1

I, Phil Ha, have reviewed and take responsibility
for the design activities with respect to this
project.

Phil Ha

Date: 2020-01-13 12:36:20 PM

BCIN #: 38547

Project:
**LEGAL LOT 21
FUSION LOT 21
43 EVERTON DRIVE
ODYSSEY II B**

Drawing:
Rear Elevation

Scale: 3/16" = 1'-0"

Drawn By:

Plot: 2020-01-13 12:36:20 PM

Date: 06.16.2010

Drawing No:

A7