





**LEFT ELEVATION**

SPATIAL SEPARATION : LEFT ELEVATION  
 AREA OF EXPOSED BUILDING FACE = 834.6 SQ.FT  
 AREA OF UNPROTECTED OPENINGS = 50.5 SQ.FT  
 ( GLAZING ONLY )  
 PERCENTAGE OF UNPROTECTED OPENINGS FOR THE WALL = 6.0 %

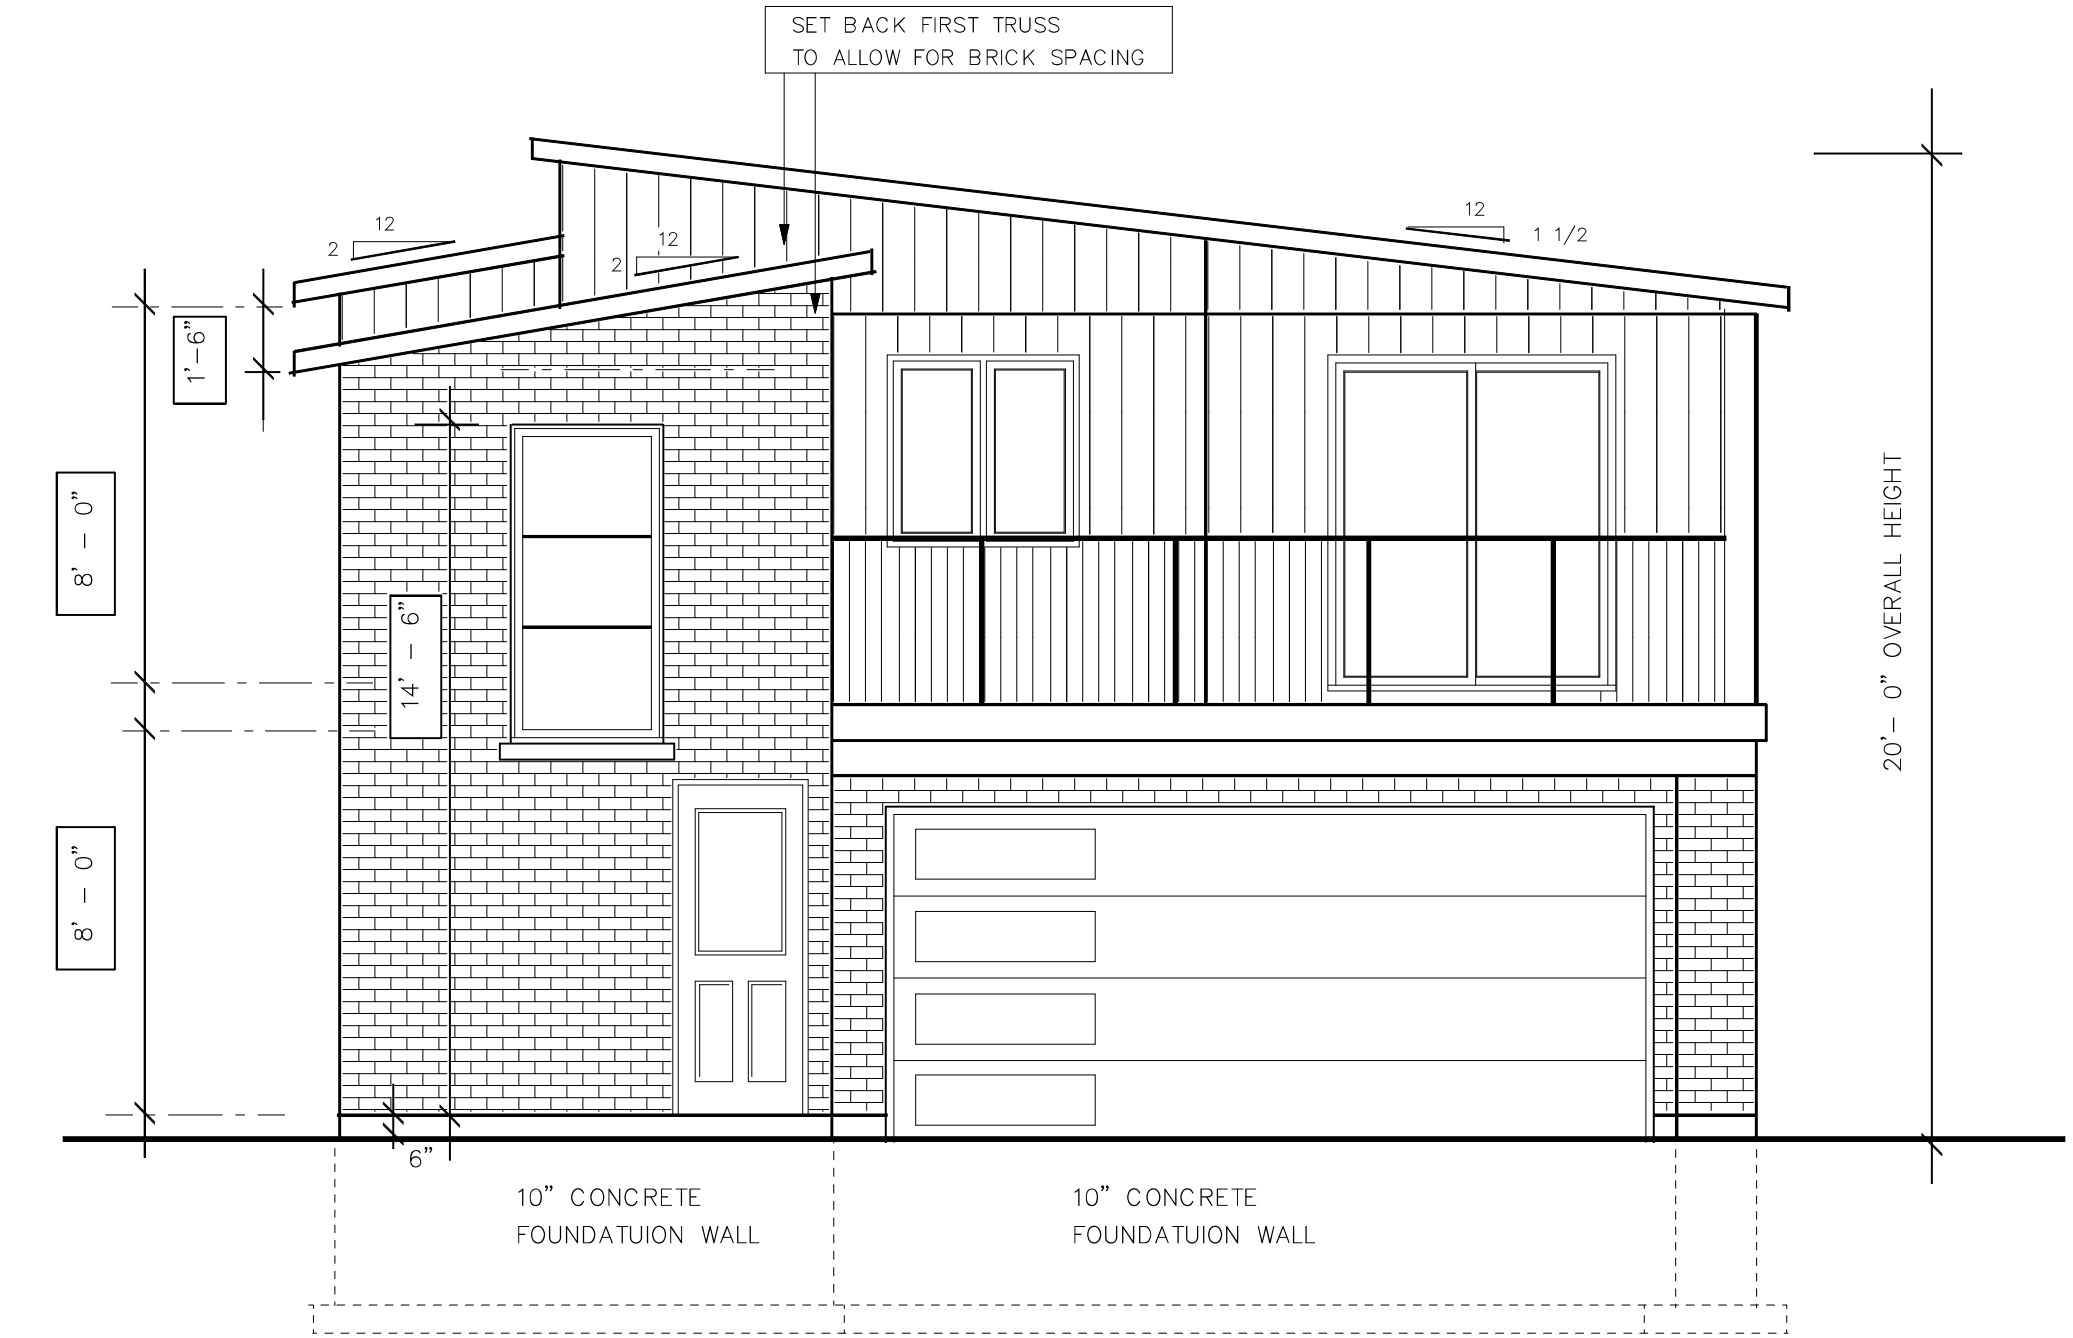


**FRONT ELEVATION**

RADON PROTECTION: OPTION #2  
 - SOIL GAS BARRIER ON THE FOUNDATION WALLS , AND  
 - SOIL GAS BARRIER UNDER THE BASEMENT FLOOR SLAB

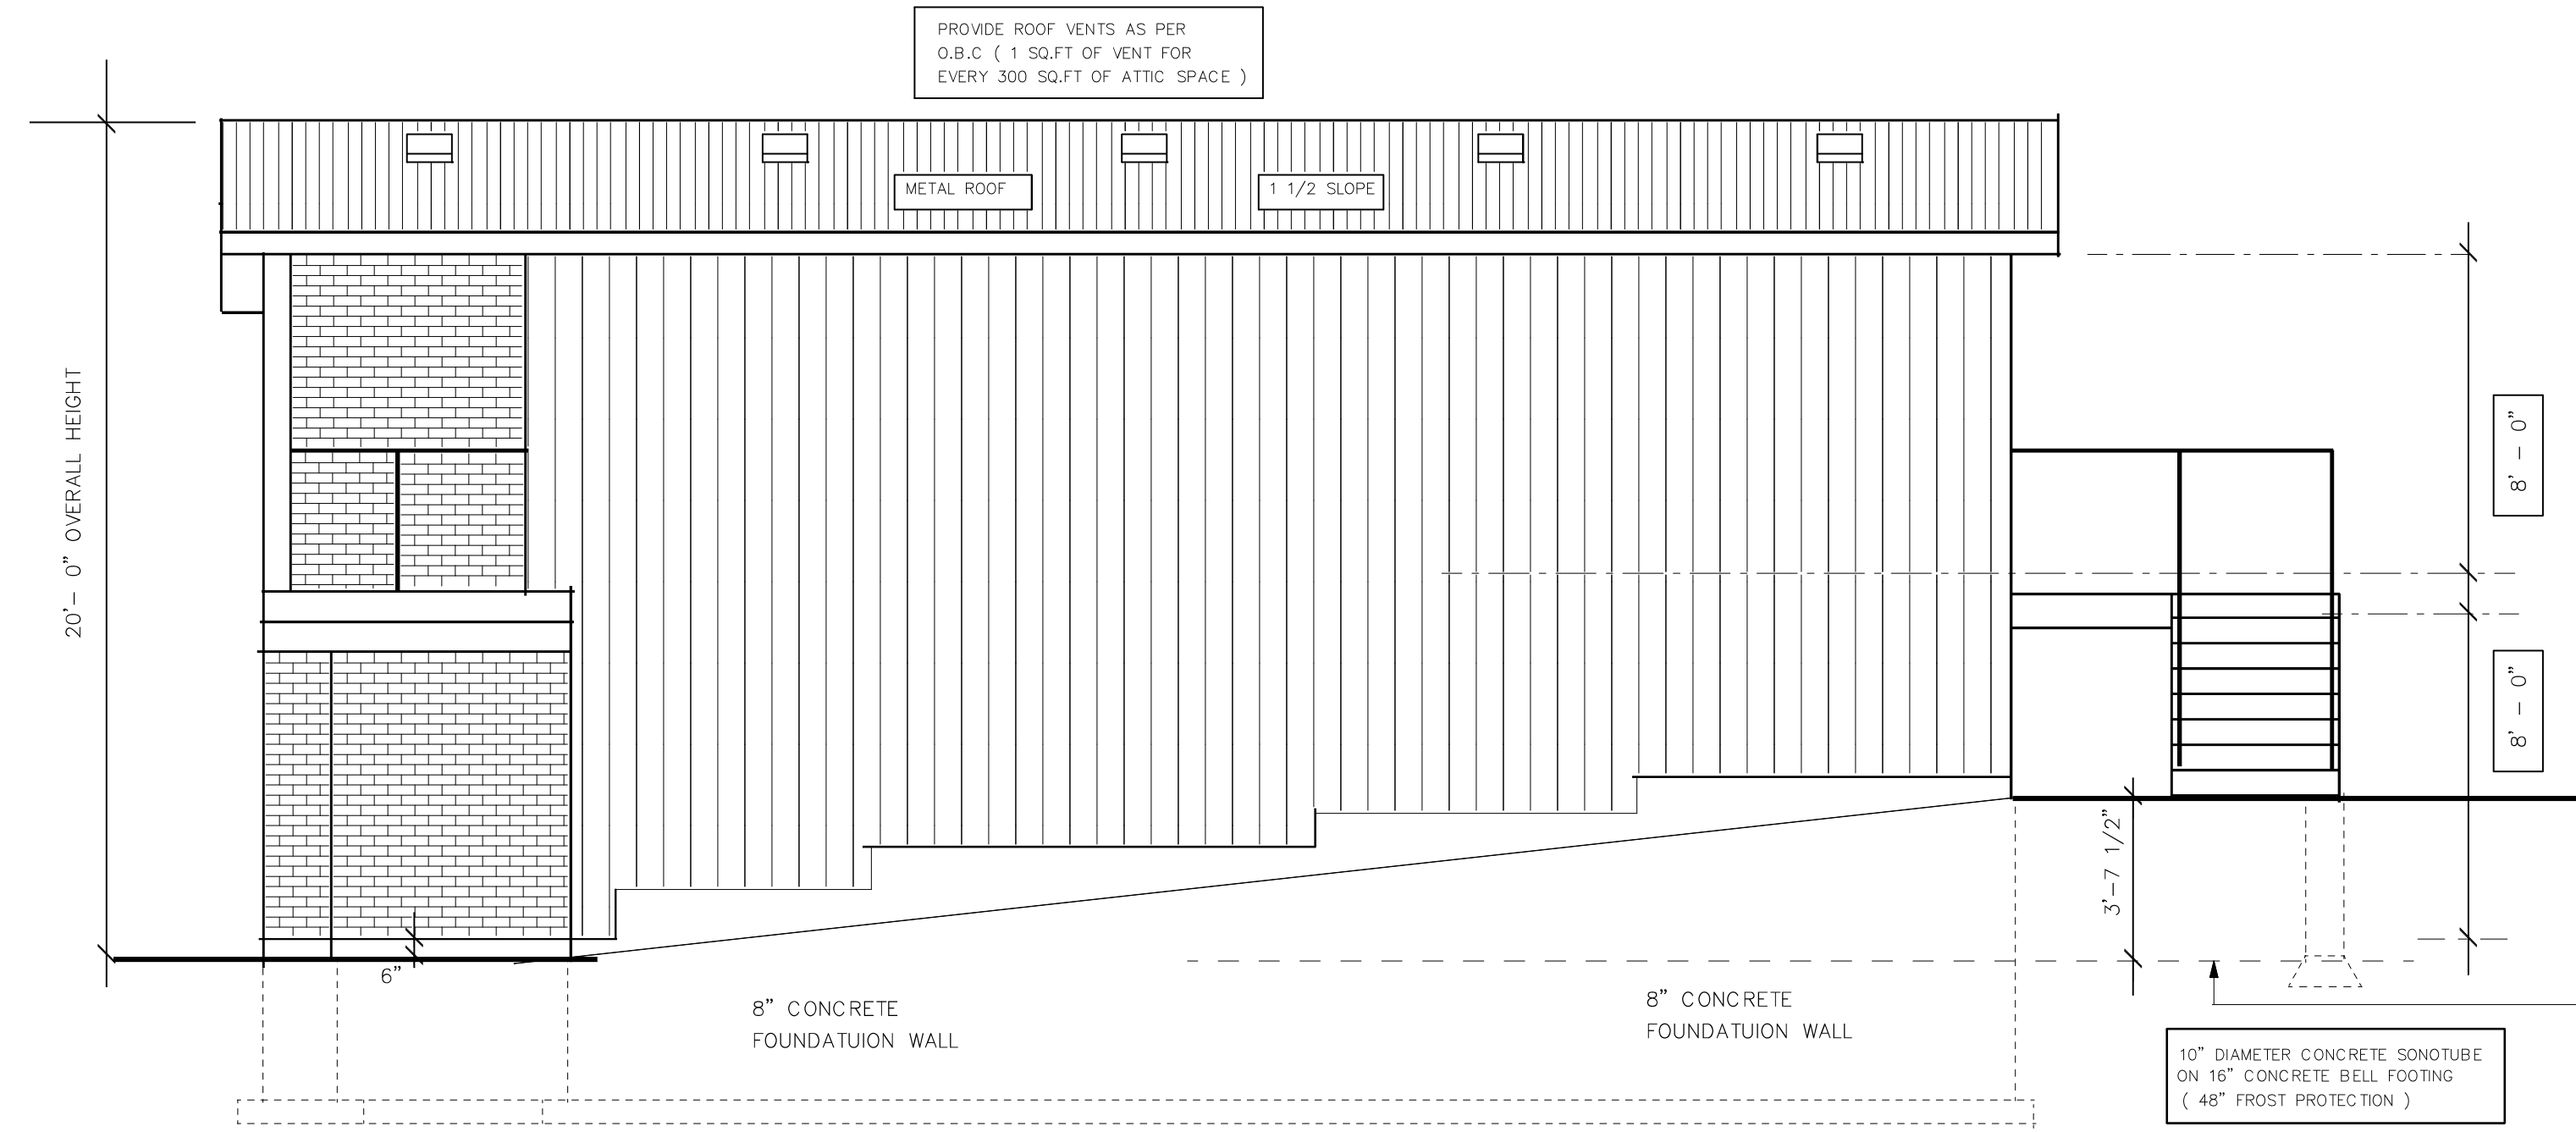

**RIGHT ELEVATION**

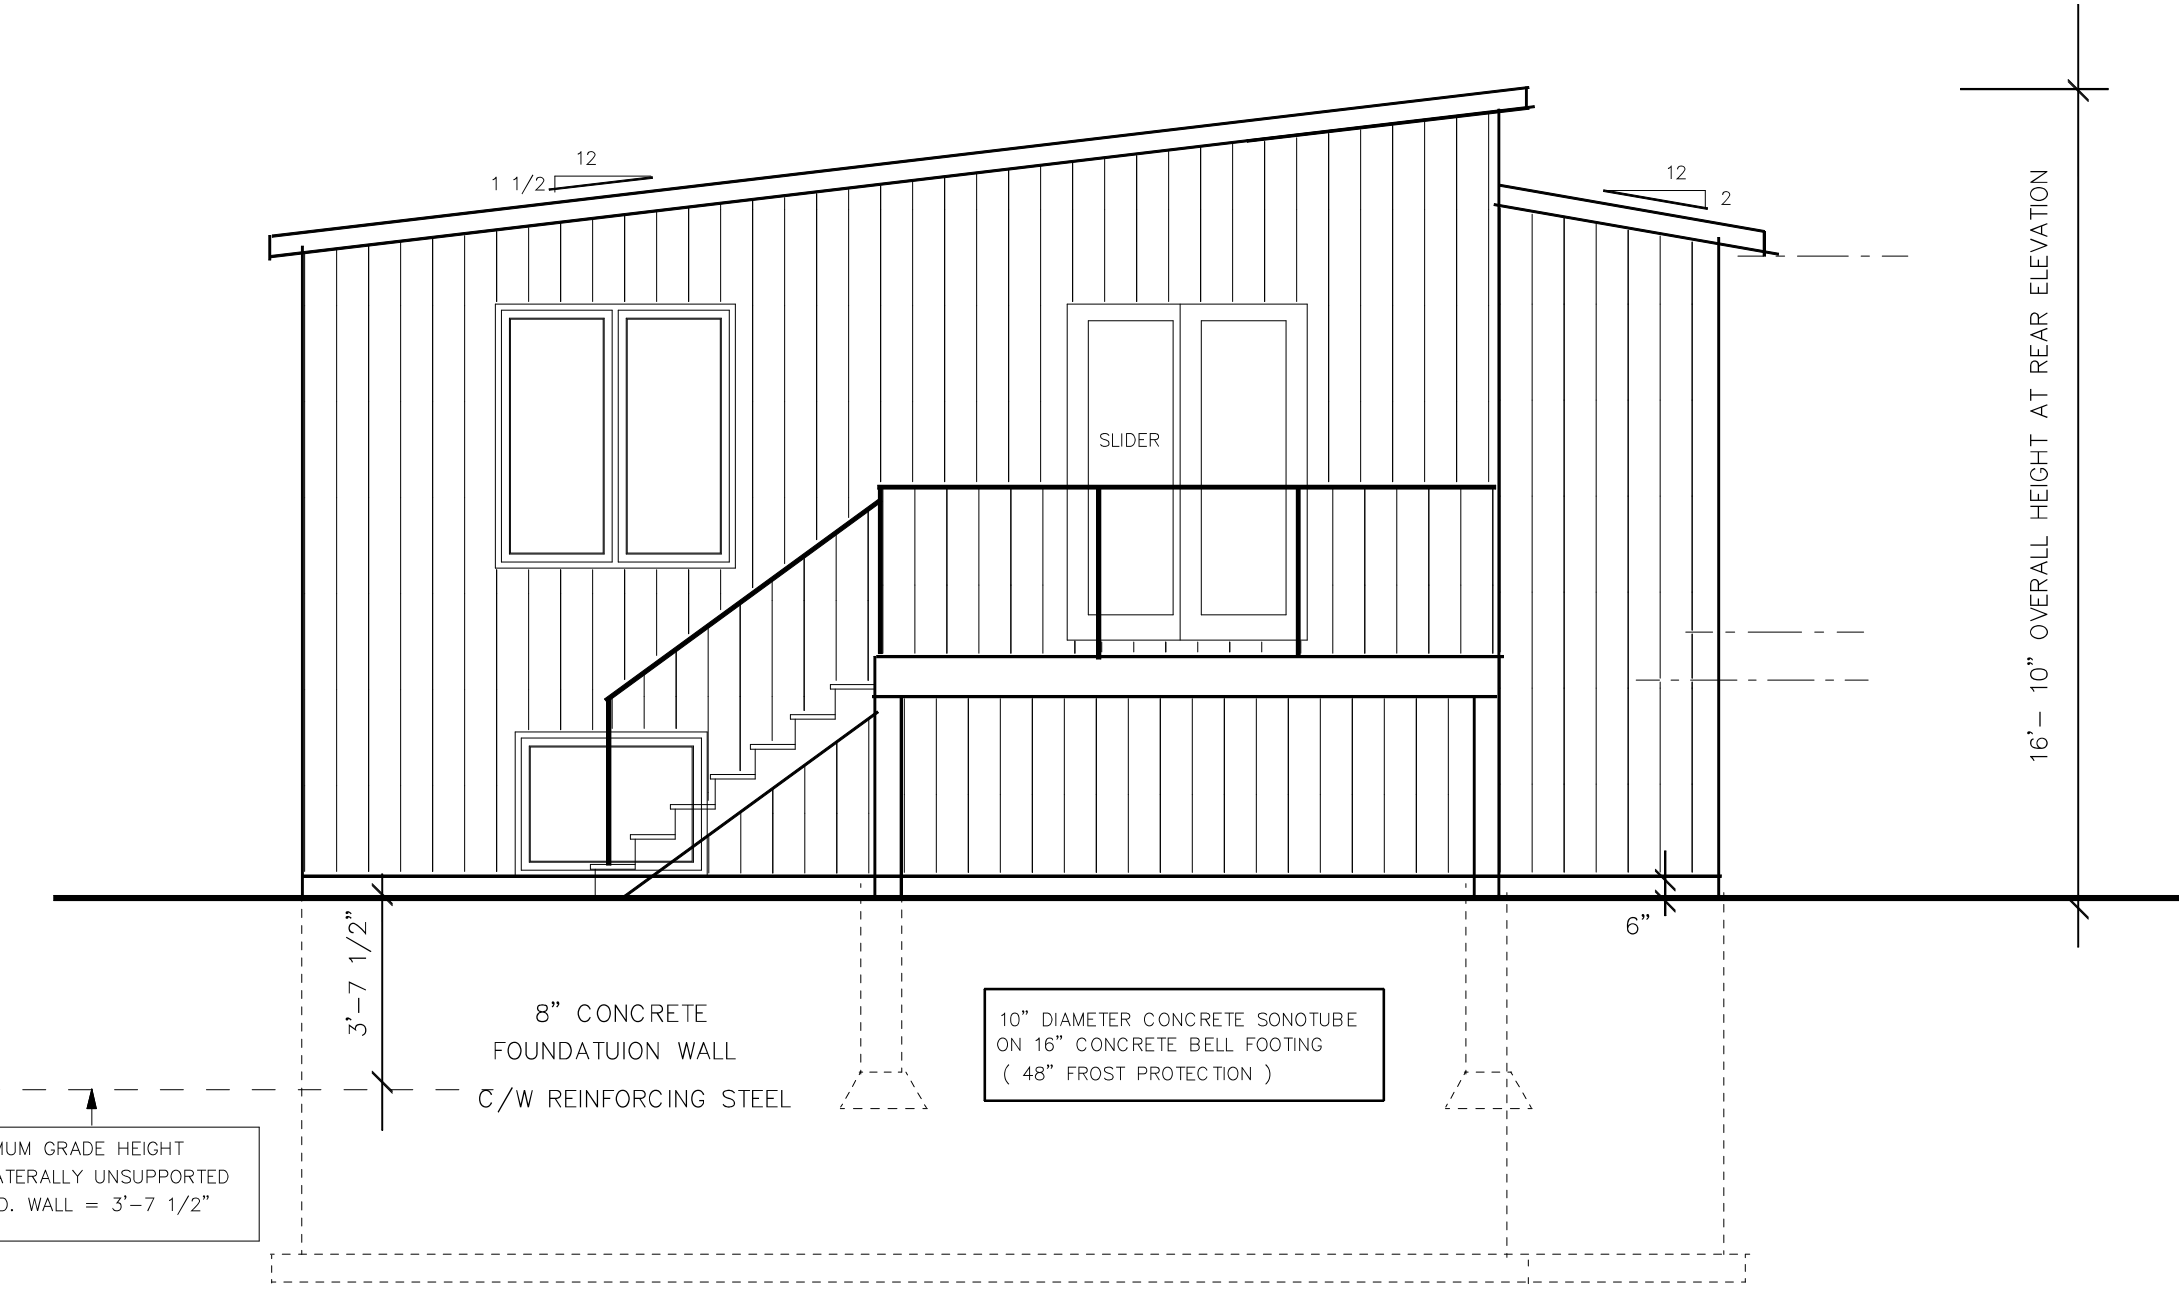

**REAR ELEVATION**

SPATIAL SEPARATION : LEFT ELEVATION  
 AREA OF EXPOSED BUILDING FACE = 456.3 SQ.FT  
 AREA OF UNPROTECTED OPENINGS = 48.8 SQ.FT  
 ( GLAZING ONLY )  
 PERCENTAGE OF UNPROTECTED OPENINGS FOR THE WALL = 10.7 %

THE UNDERSIGNED HAS REVIEWED AND TAKES RESPONSIBILITY FOR THIS DESIGN, AND HAS THE QUALIFICATIONS AND MEETS THE REQUIREMENTS SET OUT IN THE ONTARIO BUILDING CODE TO BE A DESIGNER.

QUALIFICATIONS INFORMATION

ALAN PATON	<i>Alan Paton</i>	22588
NAME	SIGNATURE	BCIN
REGISTRATION INFORMATION		
HOME IMAGE LTD.		28889
FIRM NAME		BCIN

homeimageltd@gmail.com

**BUILDER PLANS/ADDITIONS  
CUSTOM HOME DESIGNS**

568 FALCONRIDGE CRESCENT  
KITCHENER, ONTARIO  
N2K 4J2 (519) 746-1392

**HOME IMAGE LTD.**  
"SPECIALIZING IN EXCLUSIVE ESTATE HOME DESIGNS"

**PROPOSED COACH HOUSE**  
 37 MANOR PARK CRESCENT  
 GUELPH

**ELEVATIONS**

DRAWN: A.Paton	SCALE: 1/4"=1'-0"	<b>A1</b>
DATE: SEPT. 6 / 2023	FILE NO.:	
	23 - 21 - 38	