

THE CONTRACTOR SHALL VERIFY ALL DIMENSIONS AND REPORT ALL ERRORS AND DISCREPANCIES TO THE CONSULTANT.

THESE DOCUMENTS ARE COPYRIGHTED INSTRUMENTS OF SERVICE AND PROPERTY OF THE ARCHITECT.


THESE DOCUMENTS ARE TO BE USED ONLY ONCE FOR THE INTENDED PURPOSE INDICATED UNDER THE ISSUED DATE.

ANY ALTERATION, DUPLICATION OR COPYING WITHOUT THE CONSENT OF THE ARCHITECT IS PROHIBITED.

DO NOT SCALE THESE DRAWINGS.

REVISIONS:


NO.:	DATE:	ISSUED:
1	2022.09.29	ISSUED FOR PERMIT
2	2022.11.10	REISSUED FOR PERMIT
3	2022.12.09	REISSUED FOR PERMIT
4	2022.12.16	REISSUED FOR PERMIT
5	2023.10.26	ISSUED FOR C of A
6	2023.11.02	REISSUED FOR C of A

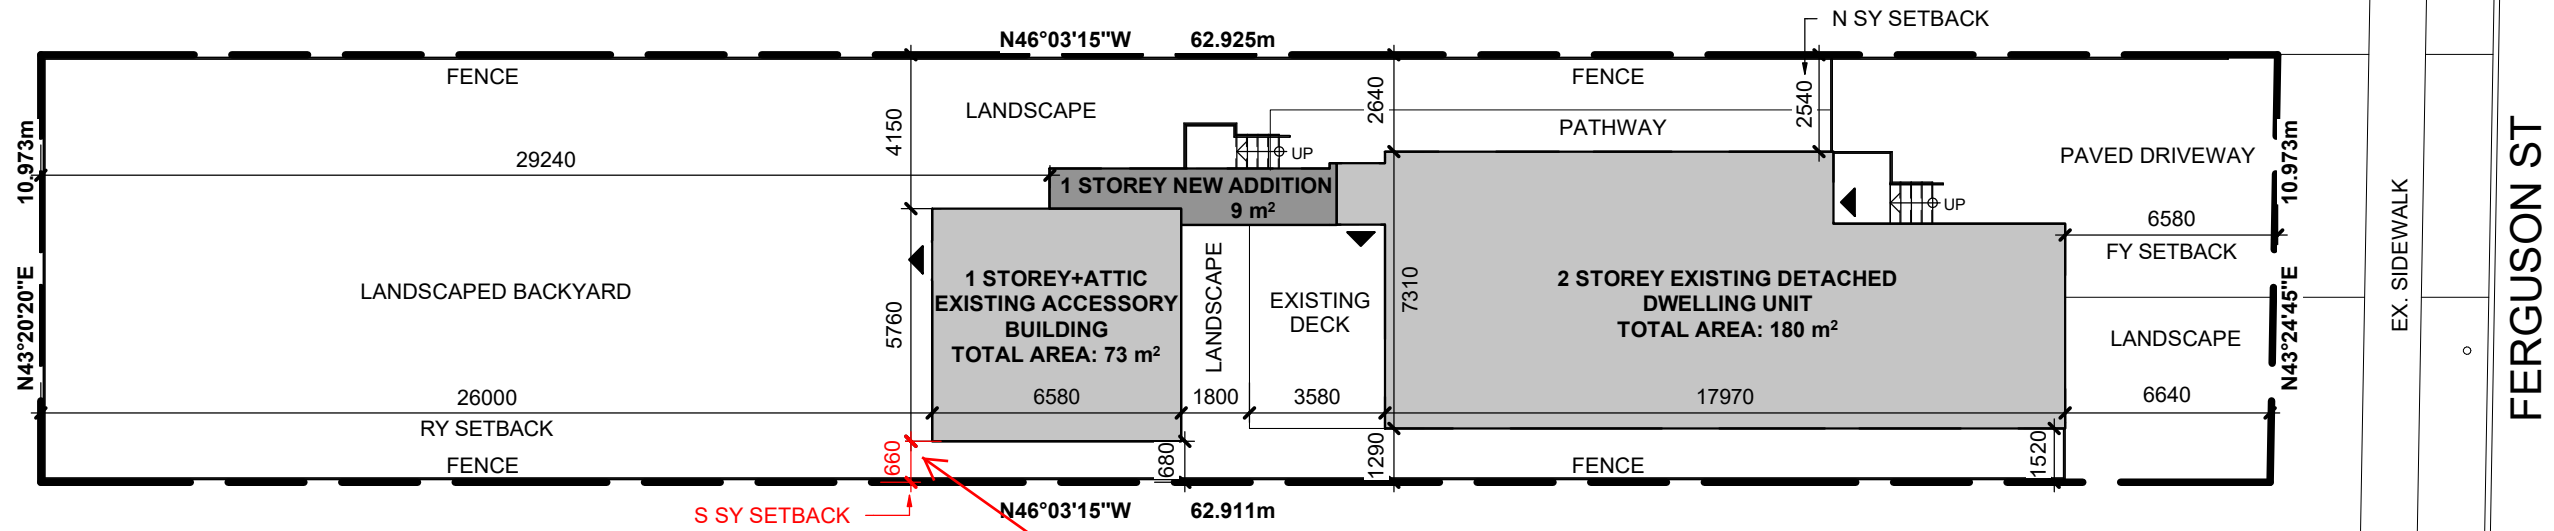

SITE PLAN

SCALE: 1 : 200

Requested variance

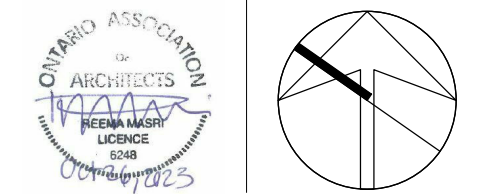

MASRI O Inc. ARCHITECTS
 101-609 KUMPF DRIVE
 WATERLOO, ON, N2V 1K8
 PH. 519.579.0072
 www.masrioarchitects.ca

PROJECT:

RESIDENTIAL ADDITION
 108 FERGUSON ST
 GUELPH, ON
 SCICLUNA

DRAWING TITLE:

SITE PLAN

DATE: 2023.11.02

SCALE: 1 : 200

DRAWN: BM

STATUS: COFA

JOB No.: 2214

DRAWING NO.:

A.1