



NORTH ELEVATION

SCALE: 1 : 150

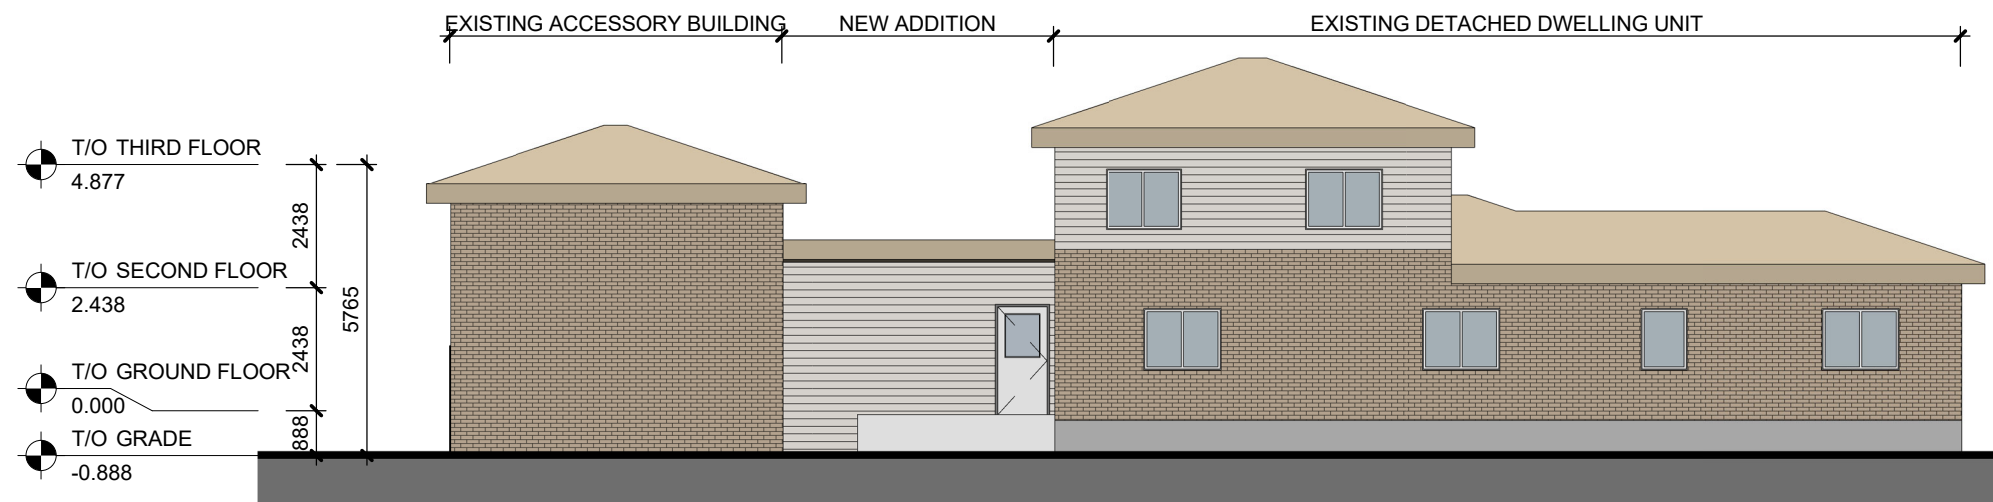


SOUTH ELEVATION

SCALE: 1 : 150

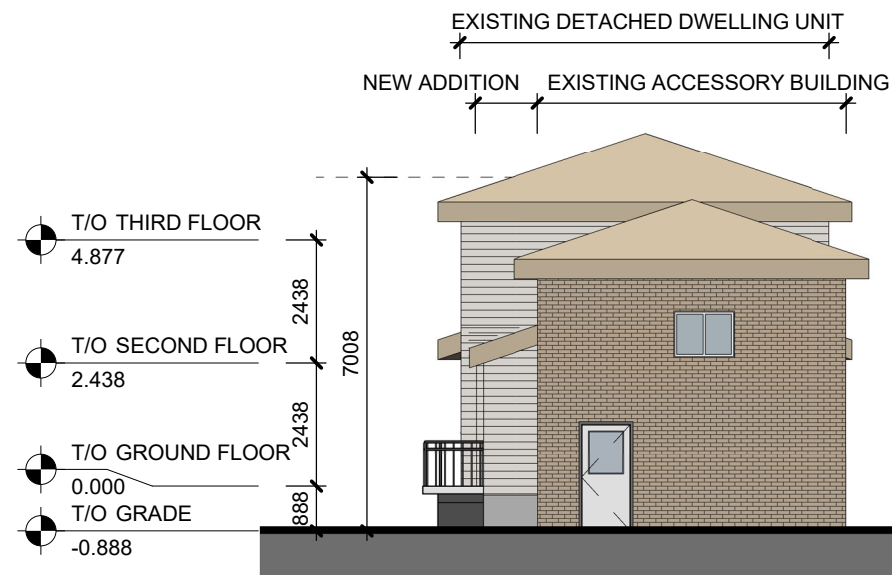

WEST ELEVATION

SCALE: 1 : 150

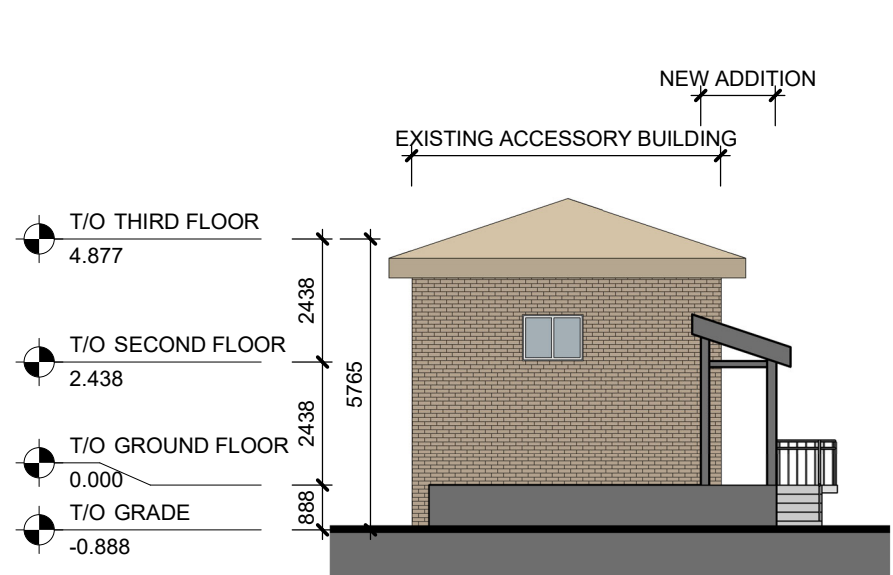

EAST ELEVATION

SCALE: 1 : 150

THE CONTRACTOR SHALL VERIFY ALL DIMENSIONS AND REPORT ALL ERRORS AND DISCREPANCIES TO THE CONSULTANT.

THESE DOCUMENTS ARE COPYRIGHTED INSTRUMENTS OF SERVICE AND PROPERTY OF THE ARCHITECT.



THESE DOCUMENTS ARE TO BE USED ONLY ONCE FOR THE INTENDED PURPOSE INDICATED UNDER THE ISSUED DATE.

ANY ALTERATION, DUPLICATION OR COPYING WITHOUT THE CONSENT OF THE ARCHITECT IS PROHIBITED.

DO NOT SCALE THESE DRAWINGS.

REVISIONS:

NO.:	DATE:	ISSUED:
1	2022.09.29	ISSUED FOR PERMIT
2	2022.11.10	REISSUED FOR PERMIT
3	2022.12.09	REISSUED FOR PERMIT
4	2022.12.16	REISSUED FOR PERMIT
5	2023.10.26	ISSUED FOR C of A
6	2023.11.02	REISSUED FOR C of A

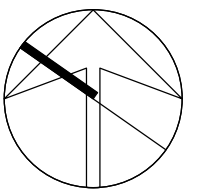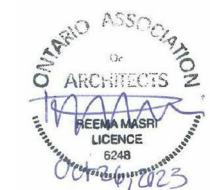

MASRI O Inc.
ARCHITECTS
101-609 KUMPF DRIVE
WATERLOO, ON, N2V 1K8
PH. 519.579.0072
www.masrioarchitects.ca

PROJECT:

**RESIDENTIAL
ADDITION**
**108 FERGUSON ST
GUELPH, ON**
SCICLUNA

DRAWING TITLE:

ELEVATIONS

DATE: 2023.11.02

SCALE: 1 : 150

DRAWN: BM

STATUS: COFA

JOB No.: 2214

DRAWING NO.:

A.2