



ALL EXISTING HOUSE
DIMENSIONS AREA APPROXIMATE
AND MUST BE SITE CONFIRMED

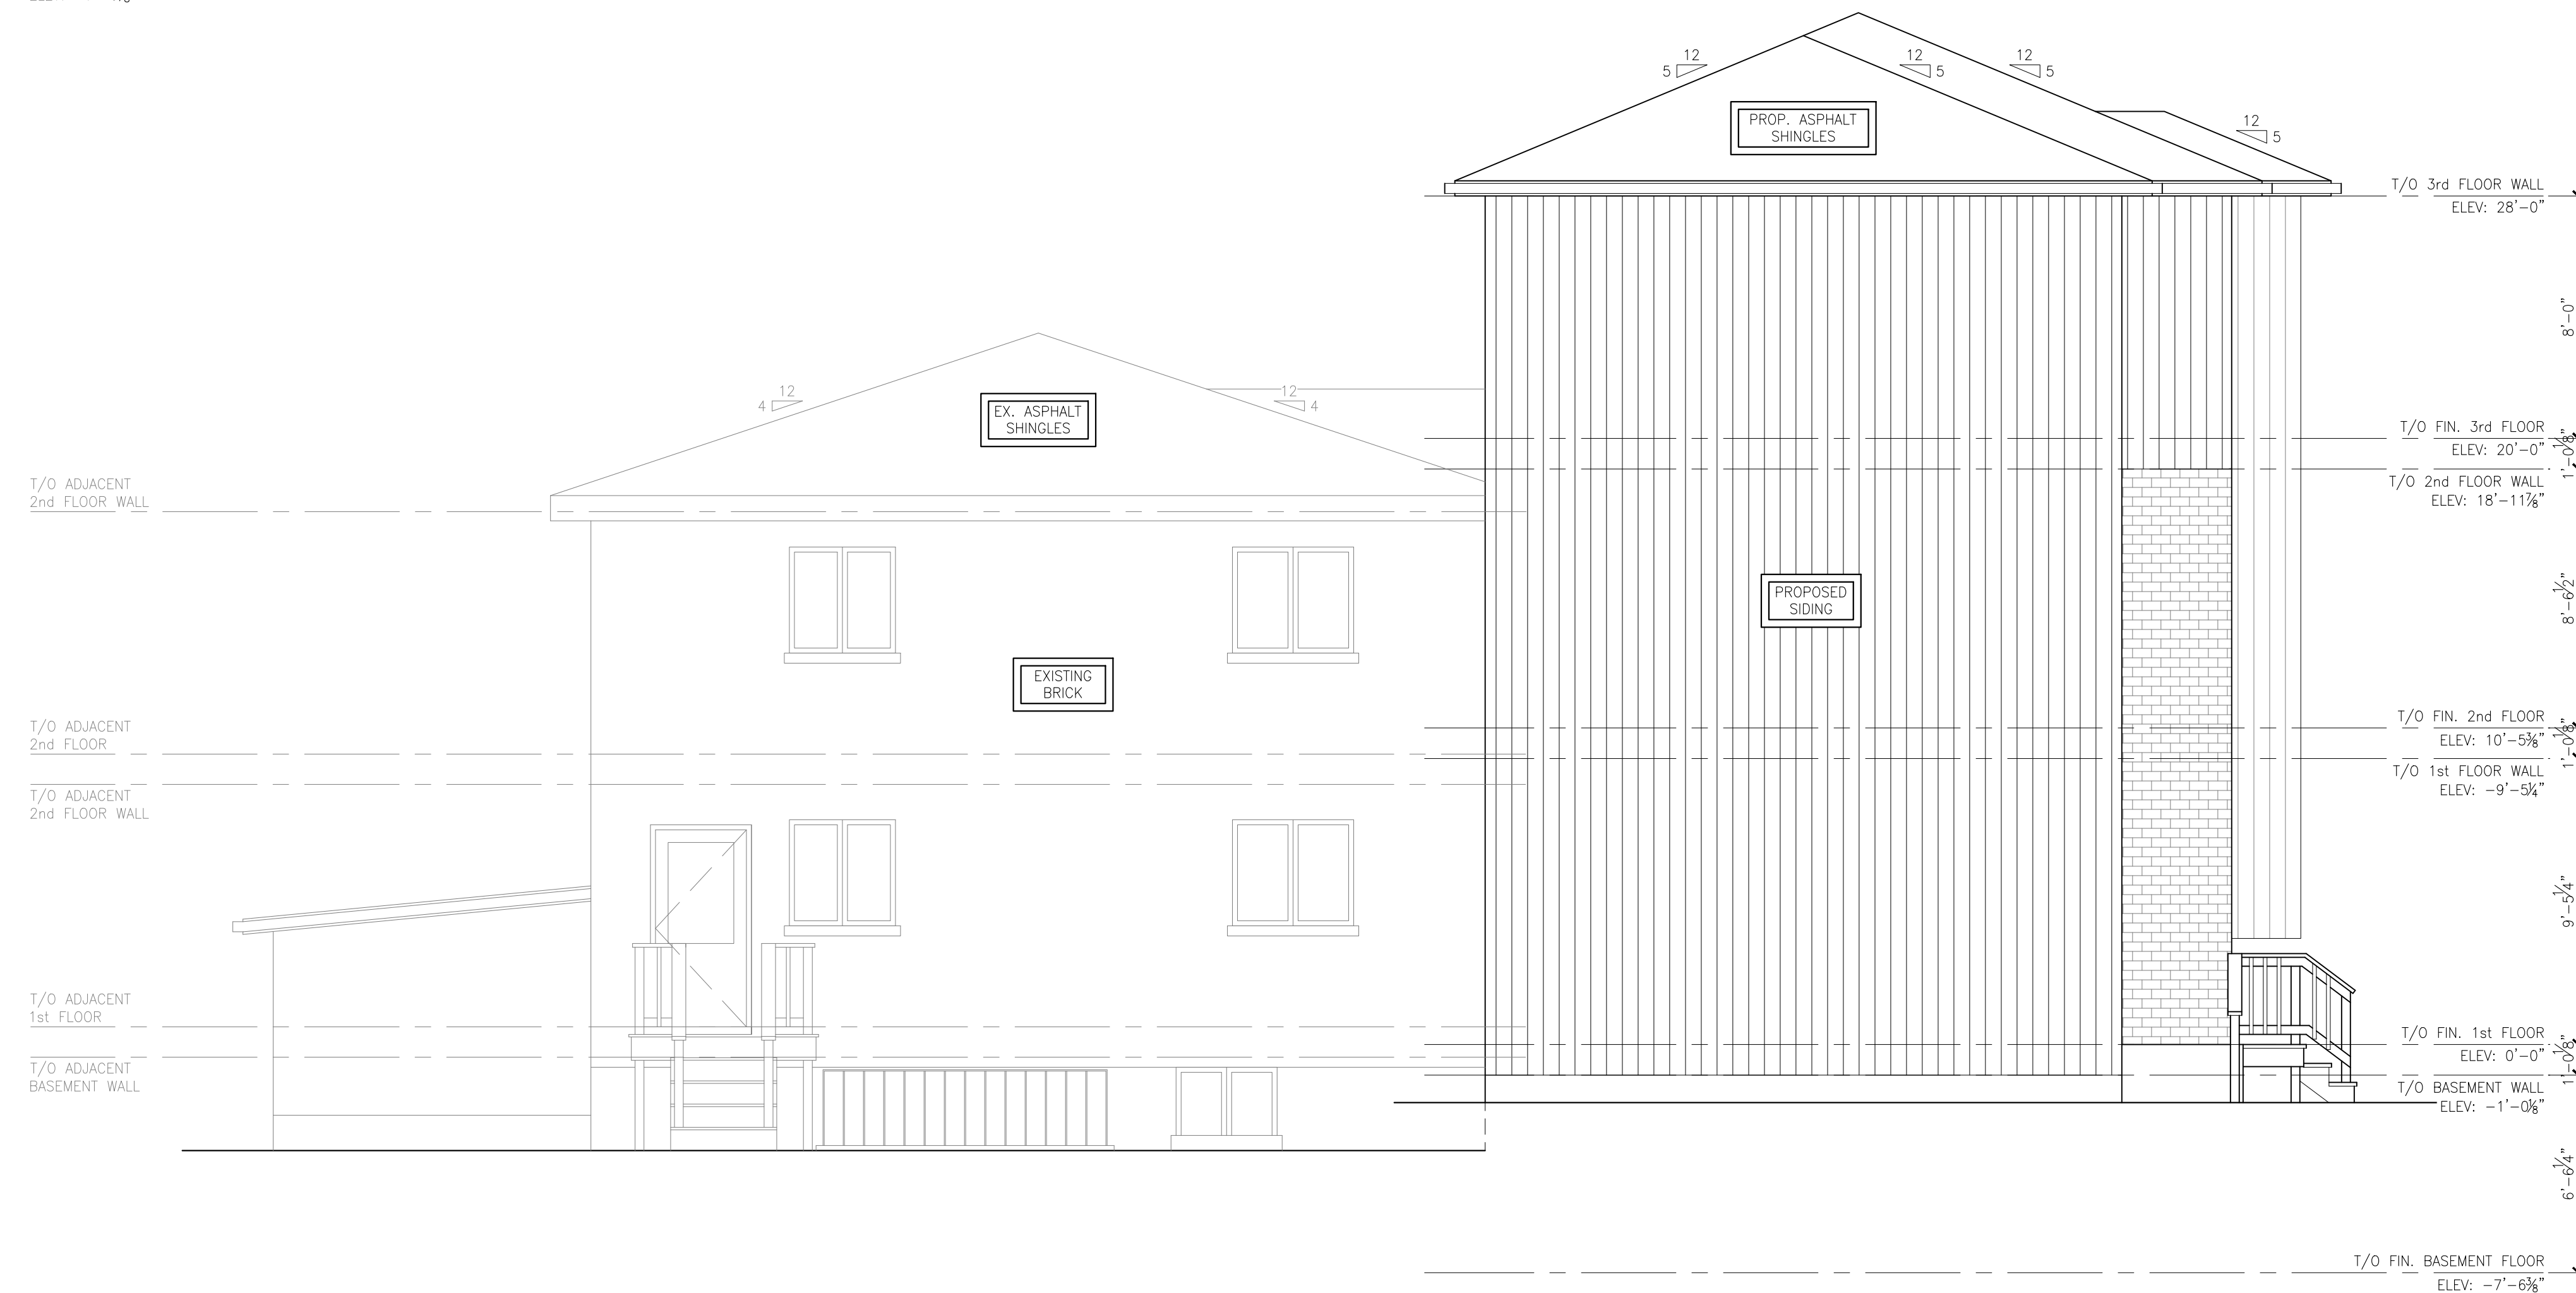

SOUTH ELEVATION 1
1/4"=1'-0" A3.1



NORTH ELEVATION 2
1/4"=1'-0" A3.1

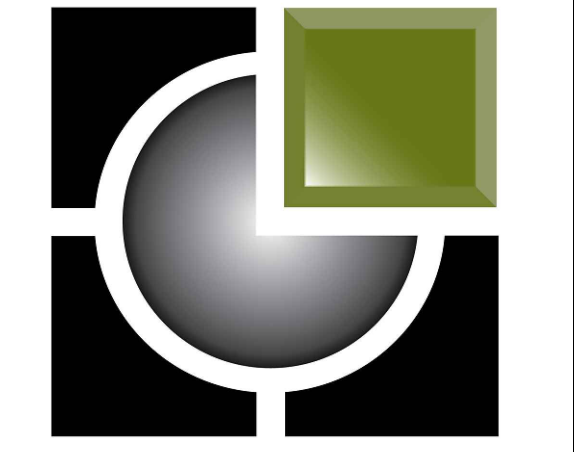

GRINHAM ARCHITECTS
15 Yarmouth Street
Guelph, Ontario, N1H 4G2
Tel: 519.766.1580
Fax: 519.766.1377
Email: info@grinham.ca
Web: www.grinham.ca

PRELIMINARY

CONTRACTOR SHALL VERIFY ALL DIMENSIONS ON SITE AND REPORT ANY DISCREPANCIES IMMEDIATELY TO THE ARCHITECT BEFORE PROCEEDING WITH THE WORK.

DRAWINGS AND SPECIFICATIONS REMAIN THE PROPERTY OF THE ARCHITECT AS INSTRUMENTS OF HIS SERVICE AND MUST BE RETURNED AT HIS REQUEST.

DO NOT SCALE DRAWINGS.

NO.	DATE	REVISIONS
01	25-SEP-2024	ISSUED FOR REVIEW
02	30-SEP-2024	ISSUED FOR REVIEW
03	11-OCT-2024	ISSUED FOR REVIEW
04	15-OCT-2024	ISSUED FOR C of A REVIEW

WYNDHAM HOUSE

107-109 WATERLOO AVENUE
GUELPH, ONTARIO

PROPOSED ELEVATIONS

DATE:	15-Oct-2024	SCALE:	AS NOTED
DRAWN BY:	BF		
CHECKED BY:	LAG		
STATUS:	C of A		
JOB NO:	2441		
FILE:	---		
FOLDER:	---		

A3.1

ALL EXISTING HOUSE
DIMENSIONS AREA APPROXIMATE
AND MUST BE SITE CONFIRMED



WEST ELEVATION 1/4"=1'-0" A3.2



EAST ELEVATION 1/4"=1'-0" A3.2



GRINHAM ARCHITECTS
15 Yarmouth Street
Guelph, Ontario, N1H 4G2
Tel: 519.766.1580
Fax: 519.766.1377
Email: info@grinham.ca
Web: www.grinham.ca

PRELIMINARY

CONTRACTOR SHALL VERIFY ALL DIMENSIONS ON SITE AND REPORT ANY DISCREPANCIES IMMEDIATELY TO THE ARCHITECT BEFORE PROCEEDING WITH THE WORK.

DRAWINGS AND SPECIFICATIONS REMAIN THE PROPERTY OF THE ARCHITECT AS INSTRUMENTS OF HIS SERVICE AND MUST BE RETURNED AT HIS REQUEST.

DO NOT SCALE DRAWINGS.

NO.	DATE	REVISIONS
01	25-SEP-2024	ISSUED FOR REVIEW
02	30-SEP-2024	ISSUED FOR REVIEW
03	11-OCT-2024	ISSUED FOR REVIEW
04	15-OCT-2024	ISSUED FOR C OF A REVIEW

WYNDHAM HOUSE

107-109 WATERLOO AVENUE
GUELPH, ONTARIO

PROPOSED ELEVATIONS

DATE:	15-Oct-2024	SCALE:	AS NOTED
DRAWN BY:	BF		
CHECKED BY:	LAG		
STATUS:	C of A		
JOB NO:	2441		
FILE:	---		
FOLDER:	---		

A3.2