


WEST ELEVATION

1
A5

SCALE: 3/16" = 1'-0"

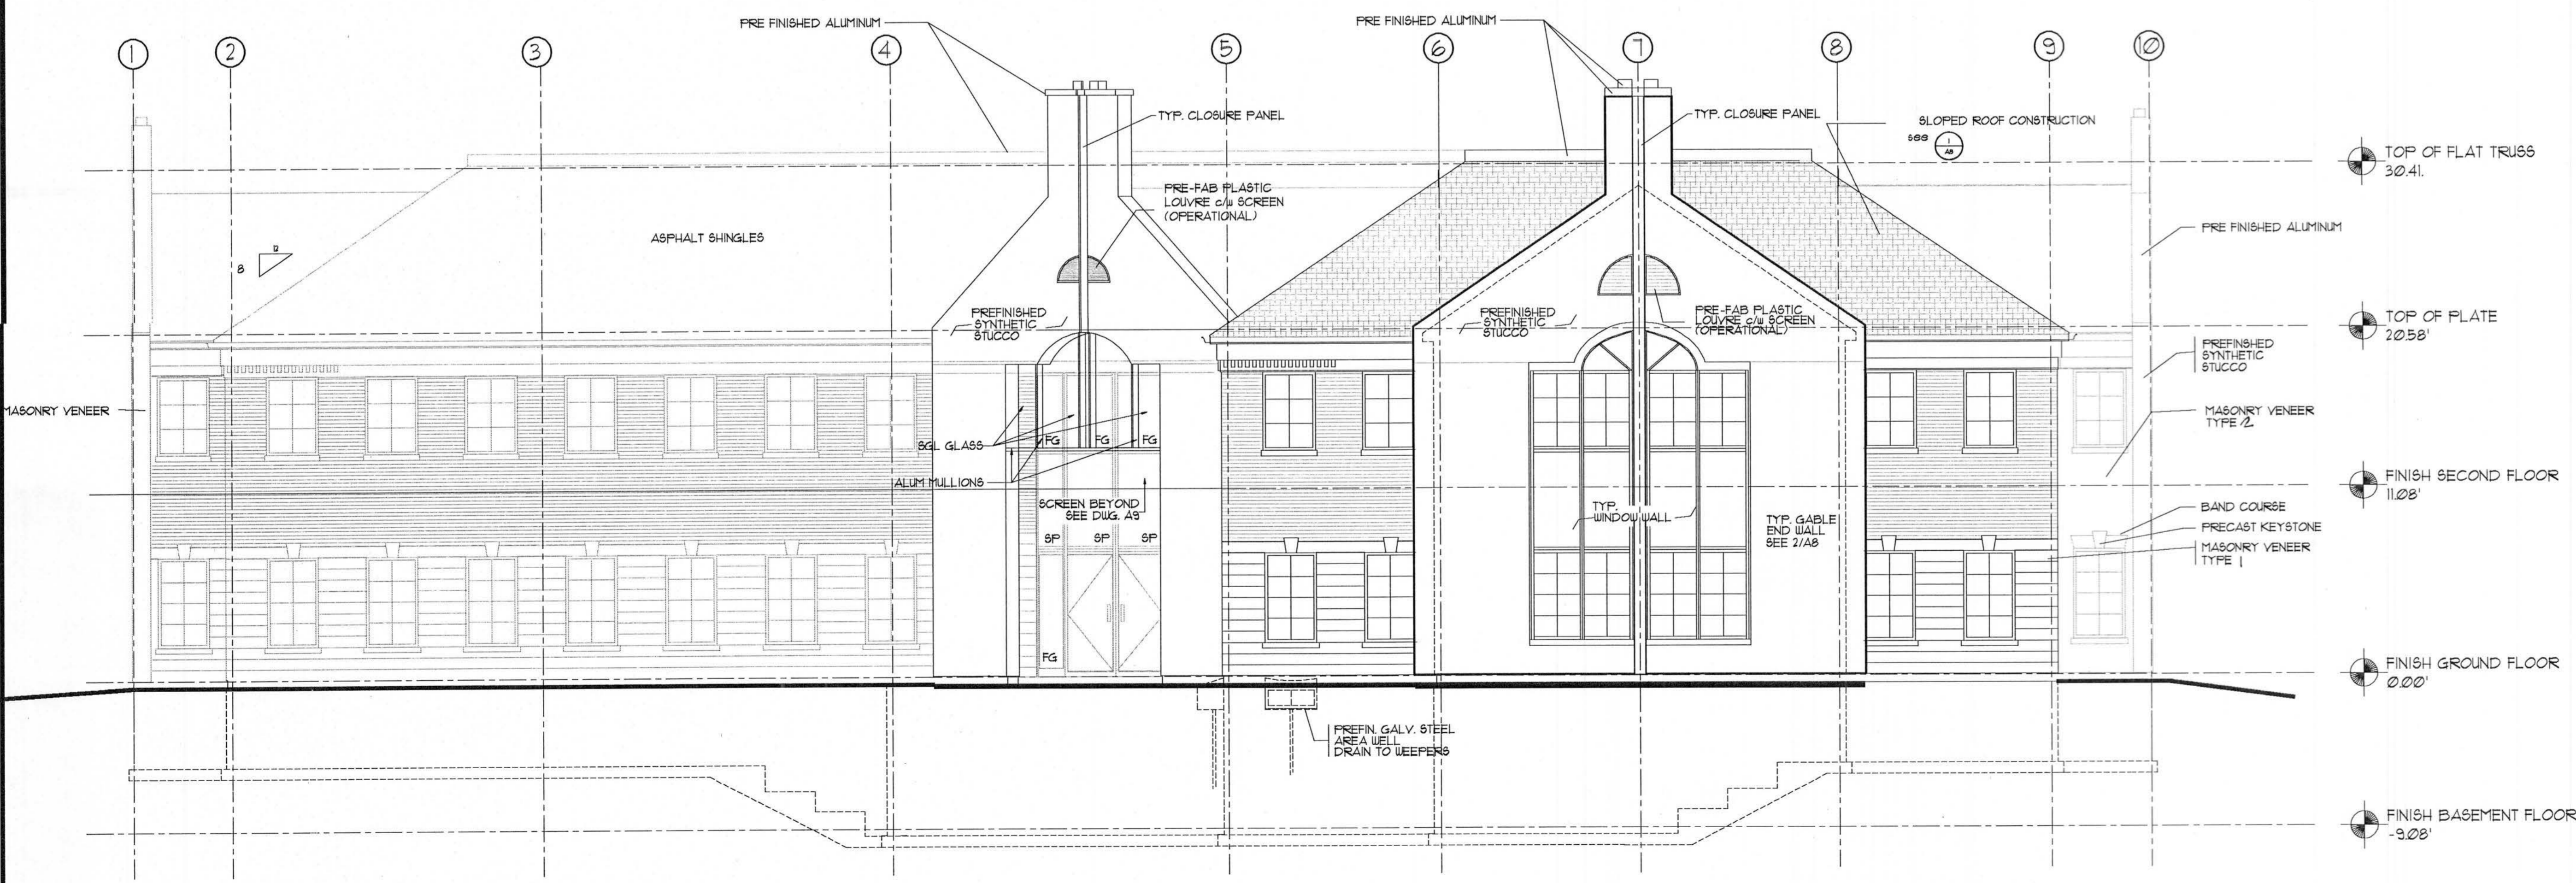

SOUTH ELEVATION

2
A5

SCALE: 3/16" = 1'-0"

THE CONTRACTOR SHALL VERIFY ALL DIMENSIONS IN THE COURSE OF THE WORK. ANY DISCREPANCIES SHALL BE REPORTED TO THE ARCHITECT PRIOR TO THE COMMENCEMENT OF THE WORK. UNDER NO CIRCUMSTANCES SHALL THE CONTRACTOR PROCEED IN UNCERTAINTY.

ALL DRAWINGS AND SPECIFICATIONS PREPARED BY THE ARCHITECT ARE HIS PROPERTY AS INSTRUMENTS OF HIS SERVICE AND ARE TO BE RETURNED AT HIS REQUEST. © COPYRIGHT


DO NOT SCALE DRAWINGS.

REVISION _____ DATE _____

1. ISSUED FOR PERMIT JULY 23, 1996
2. CLIENT REVISIONS JULY 31, 1996
3. GENERAL AUG 15, 1996



Wyndham Street Investments Inc.
Milton Leslie
519-498-4582

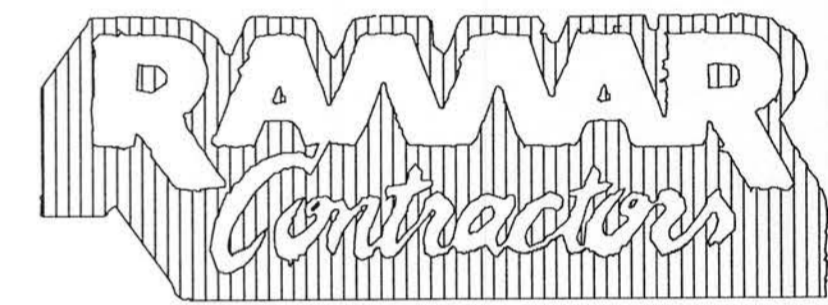

GENERAL CONTRACTORS & PROJECT MANAGEMENT
GUELPH ONTARIO
(519) 823-5680 (416) 283-3287



60 GILKISON STREET TELERPHONE 510 846 2201
ELORA, ONT N0B 1S0 FAX 519 846 0343

SEAL _____ DATE _____

ISSUED JULY 10, 1996
DRAWN JULY 23, 1996
CHECKED M.J.E.T.
APPROVED B.M.

PROJECT _____

COMMERCIAL OFFICE
1030 GORDON STREET
GUELPH, ONTARIO

ELEVATIONS

FILE # _____ SHEET # _____
PLOTVIEW _____ ELEV/DWG _____
PROJECT # _____ PLOT _____
SCALE 3/16" = 1'-0" 96031

A5
4

MZ


THE CONTRACTOR SHALL VERIFY ALL DIMENSIONS IN THE COURSE OF THE WORK. ANY DISCREPANCIES SHALL BE REPORTED TO THE ARCHITECT PRIOR TO THE COMMENCEMENT OF THE WORK. UNDER NO CIRCUMSTANCES SHALL THE CONTRACTOR PROCEED IN UNCERTAINTY.

ALL DRAWINGS AND SPECIFICATIONS PREPARED BY THE ARCHITECT ARE HIS PROPERTY AS INSTRUMENTS OF HIS SERVICE AND ARE TO BE RETURNED AT HIS REQUEST. © COPYRIGHT


DO NOT SCALE DRAWINGS.

REVISION _____ DATE _____

1. ISSUED FOR PERMIT JULY 23, 1996
 2. CLIENT REVISIONS JULY 31, 1996
 3. GENERAL AUG 15, 1996

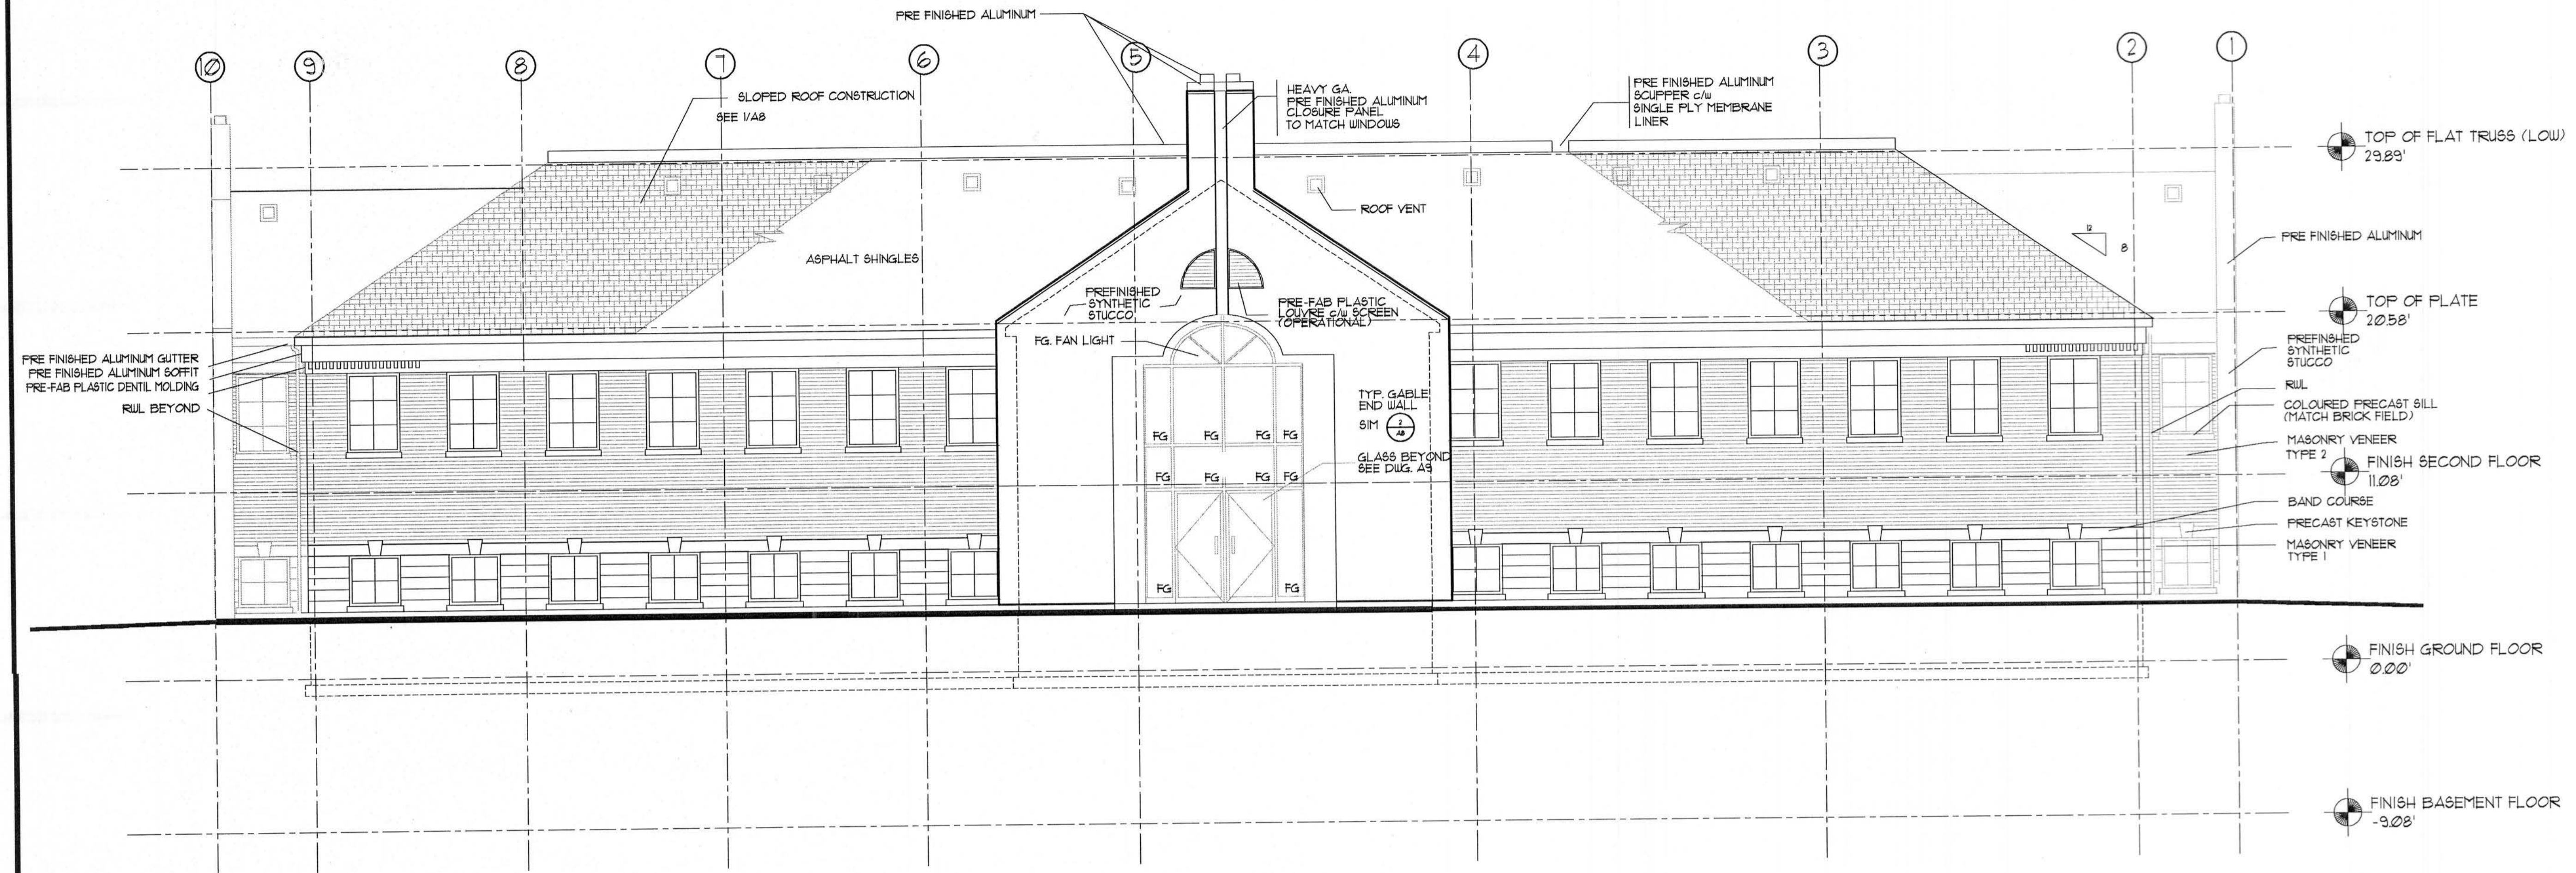


1 NORTH ELEVATION
 A6 SCALE: 3/16" = 1'-0"

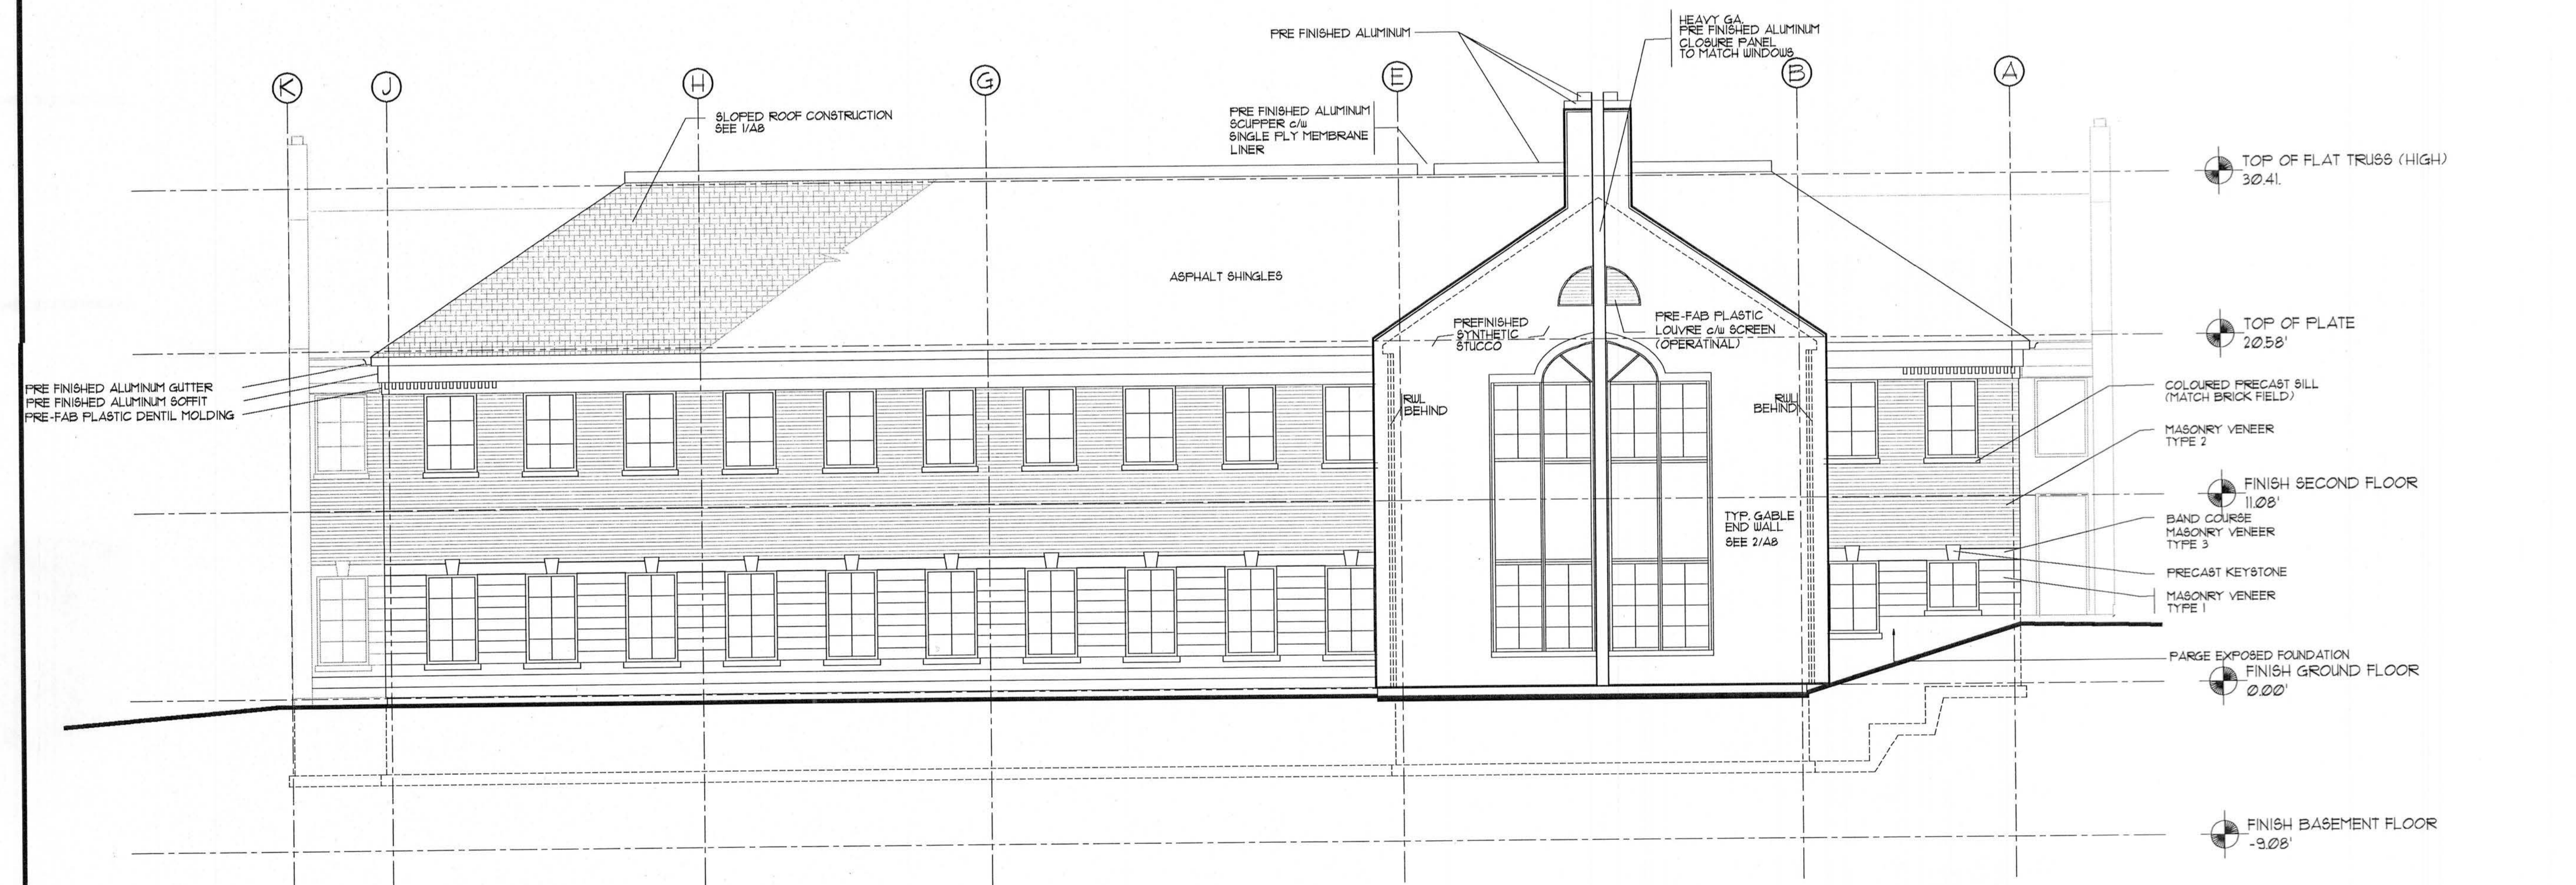


2 EAST ELEVATION
 A6 SCALE: 3/16" = 1'-0"



Wyndham Street Investments Inc.
 519-866-4582

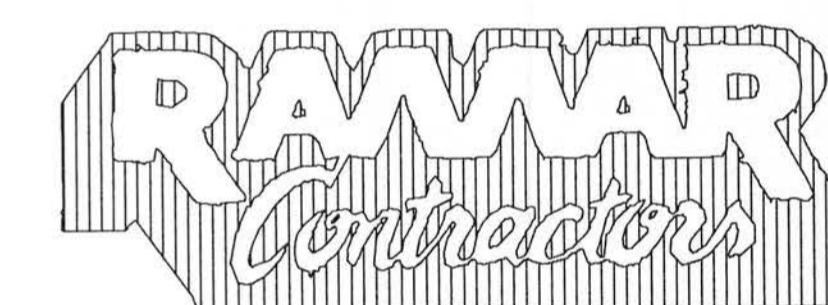

GENERAL CONTRACTORS & PROJECT MANAGEMENT
 GUELPH ONTARIO
 (519) 823-5680 (416) 283-3287

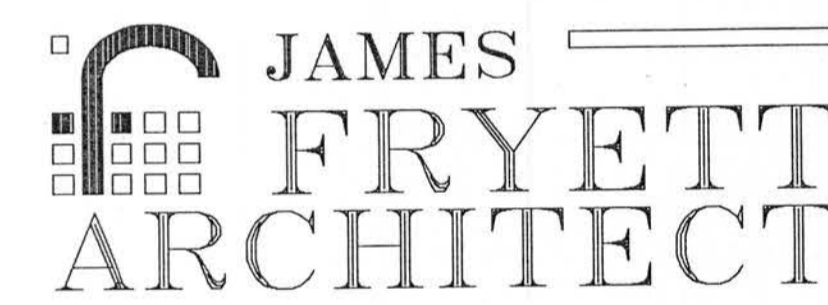

60 GILKISON STREET TELOR, ONT N0B 1S0 TELEPHONE 519 848 2201 FAX 519 848 0343

SEAL _____ DATE _____ JULY 10, 1996
 ISSUED _____ JULY 23, 1996
 DRAWN _____ M.J./E.T.
 CHECKED _____ B.T.
 APPROVED _____

PROJECT _____
 COMMERCIAL OFFICE
 1030 GORDON STREET
 GUELPH, ONTARIO

ELEVATIONS
 FILE # _____ SHEET # _____
 PLOTVIEW _____ ELEV/DWG _____
 PROJECT # _____ PLOT _____
 SCALE _____ 3/16" = 1'-0" A6 4