

- 01 30 YEAR SHINGLES: BP MYSTIQUE 42 COLOUR: 2 TONE BLACK.
- STONE VENEER:
  BRAMPTON BRICK, ARTISTE COLLECTION,
  COLOUR: CHAMPAGNE MORTAR COLOUR: SOLOMON COLOURS, 50X.
- BRICK VENEER: BRAMPTON BRICK, ARCHITECTURAL SERIES, COLOUR: GRAPHITE, MORTAR COLOUR: SOLOMON COLOURS, 94X.
- HORIZONTAL VINYL SIDING: GENTEK, 5" DUTCH LAP.
  COLOUR – PEARL
- HORIZONTAL ALUMINUM SIDING:
  GENTEK,
  COLOUR DARK NATIONAL WALNUT
- VERTICAL BOARD AND BATTEN VINYL SIDING: GENTEK, COLOUR - IRON ORE
- VERTICAL BOARD AND BATTEN VINYL SIDING: GENTEK, COLOUR PEARL
- TRIM:
  TO MATCH GENTEK, COLOUR: BLACK
- 09 PRECAST CONCRETE HEADER/SILL, COLOUR: STANDARD GREY
- 10 PRE-CAST CONCRETE BAND COURSE, COLOUR: STANDARD GREY
- PRE-FINISHED ALUMINUM GUTTER & DOWNSPOUT: TO MATCH GENTEK, COLOUR: BLACK
- PRE-FINISHED ALUMINUM FASCIA AND SOFFIT: TO MATCH GENTEK, COLOUR: BLACK
- PRE-FINISHED ALUMINUM RAILING c/w TINTED GLASS PANELS: TO MATCH GENTEK, COLOUR: BLACK
- PRE-FINISHED ALUMINUM WRAP: TO MATCH GENTEK, COLOURS: BLACK ON ROOF GABLES AND CORNICE

DARK NATIONAL WALNUT ON PATIO DOORS IN DARK NATIONAL WALNUT

- BLACK ON WINDOWS AND PATIO DOORS IN IRON ORE SIDING PEARL ON WINDOWS IN PEARL SIDING PEARL ON PATIO DOORS IN STONE VENEER
- 8' x 8' OVERHEAD GARAGE DOOR: TO MATCH GENTEK, COLOUR: PEARL
- PRE-FINISHED ALUMINUM ROOF VENT: COLOUR BLACK
- INSULATED DOUBLE GLAZED VINYL WINDOW: FRAME COLOUR TO MATCH GENTEK, COLOUR: PEARL
- INSULATED DOUBLE GLAZED VINYL SLIDING DOOR: FRAME COLOUR TO MATCH GENTEK, COLOUR: PEARL
- INSULATED HOLLOW METAL DOOR & FRAME c/w VISION PANEL: FRAME COLOUR TO MATCH GENTEK, COLOUR: PEARL
- CONCRETE PARGING: COLOUR: CONCRETE GREY
- 21 PRESSURE TREATED LUMBER DECK
- ROOF VENTS, 50in2 VENTING AREA: COLOUR: BLACK

This drawing and all associated documentation are the confidential property of BJC architects + assocs. inc and must be returned upon request. Any duplication, reuse, revision and/or distribution in part or whole


without the prior written authorization of BJC architects + assocs. inc. is strictly prohibited. Each contractor will check and verify all dimensions and report all errors and omissions to the design professional whose seal is affixed to this drawing. Do professional whose seal is affixed to this drawing. Do not scale this drawing.

The information and material herein reflect the best judgement of BJC architects + assocs. inc., in light of the information available to them at the time of preparation of these documents. Any use which a third party makes of these documents, or any reliance on or decisions to be made based on them is the approximative of such third party. them, is the sole responsibility of such third party.

BJC architects + assocs. inc. accepts no responsibility for damages, if any, suffered by any third party as a result of decisions made or actions

based on these documents © BJC architects + assocs. inc. 2025.

	ISSUED FOR MINOR VARIANCE	2025.02.27
	ISSUED FOR GRCA APPROVAL	2025.02.18
07	ISSUED FOR CONSTRUCTION	2024.12.03
<b>6</b> 6	RE-ISSUED FOR BUILDING PERMIT	2024.10.08
05	RE-ISSUED FOR CLIENT PRICING	2024.08.08
04	ISSUED FOR BUILDING PERMIT	2024.07.29
03	REISSUED FOR CLIENT DESIGN CHANGE	2024.07.23
02	REISSUED FOR CLIENT PRICING	2024.06.07
01	ISSUED FOR CLIENT PRICING	2024.05.21
No.	REVISIONS	date

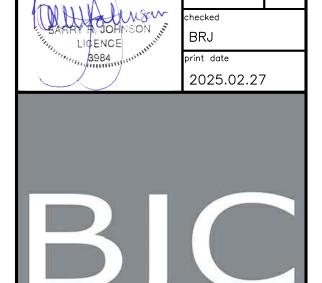

ARCHITECTS Z

architects + assocs. inc.

MARIO & ANTHONY COTRONEO

ONTARIO

25 ALICE STREET


PROPOSED SEMI-DETACHED DWELLING

25 ALICE STREET

drawing title FRONT ELEVATION and WINDOW SCHEDULE

22-115

A-20107

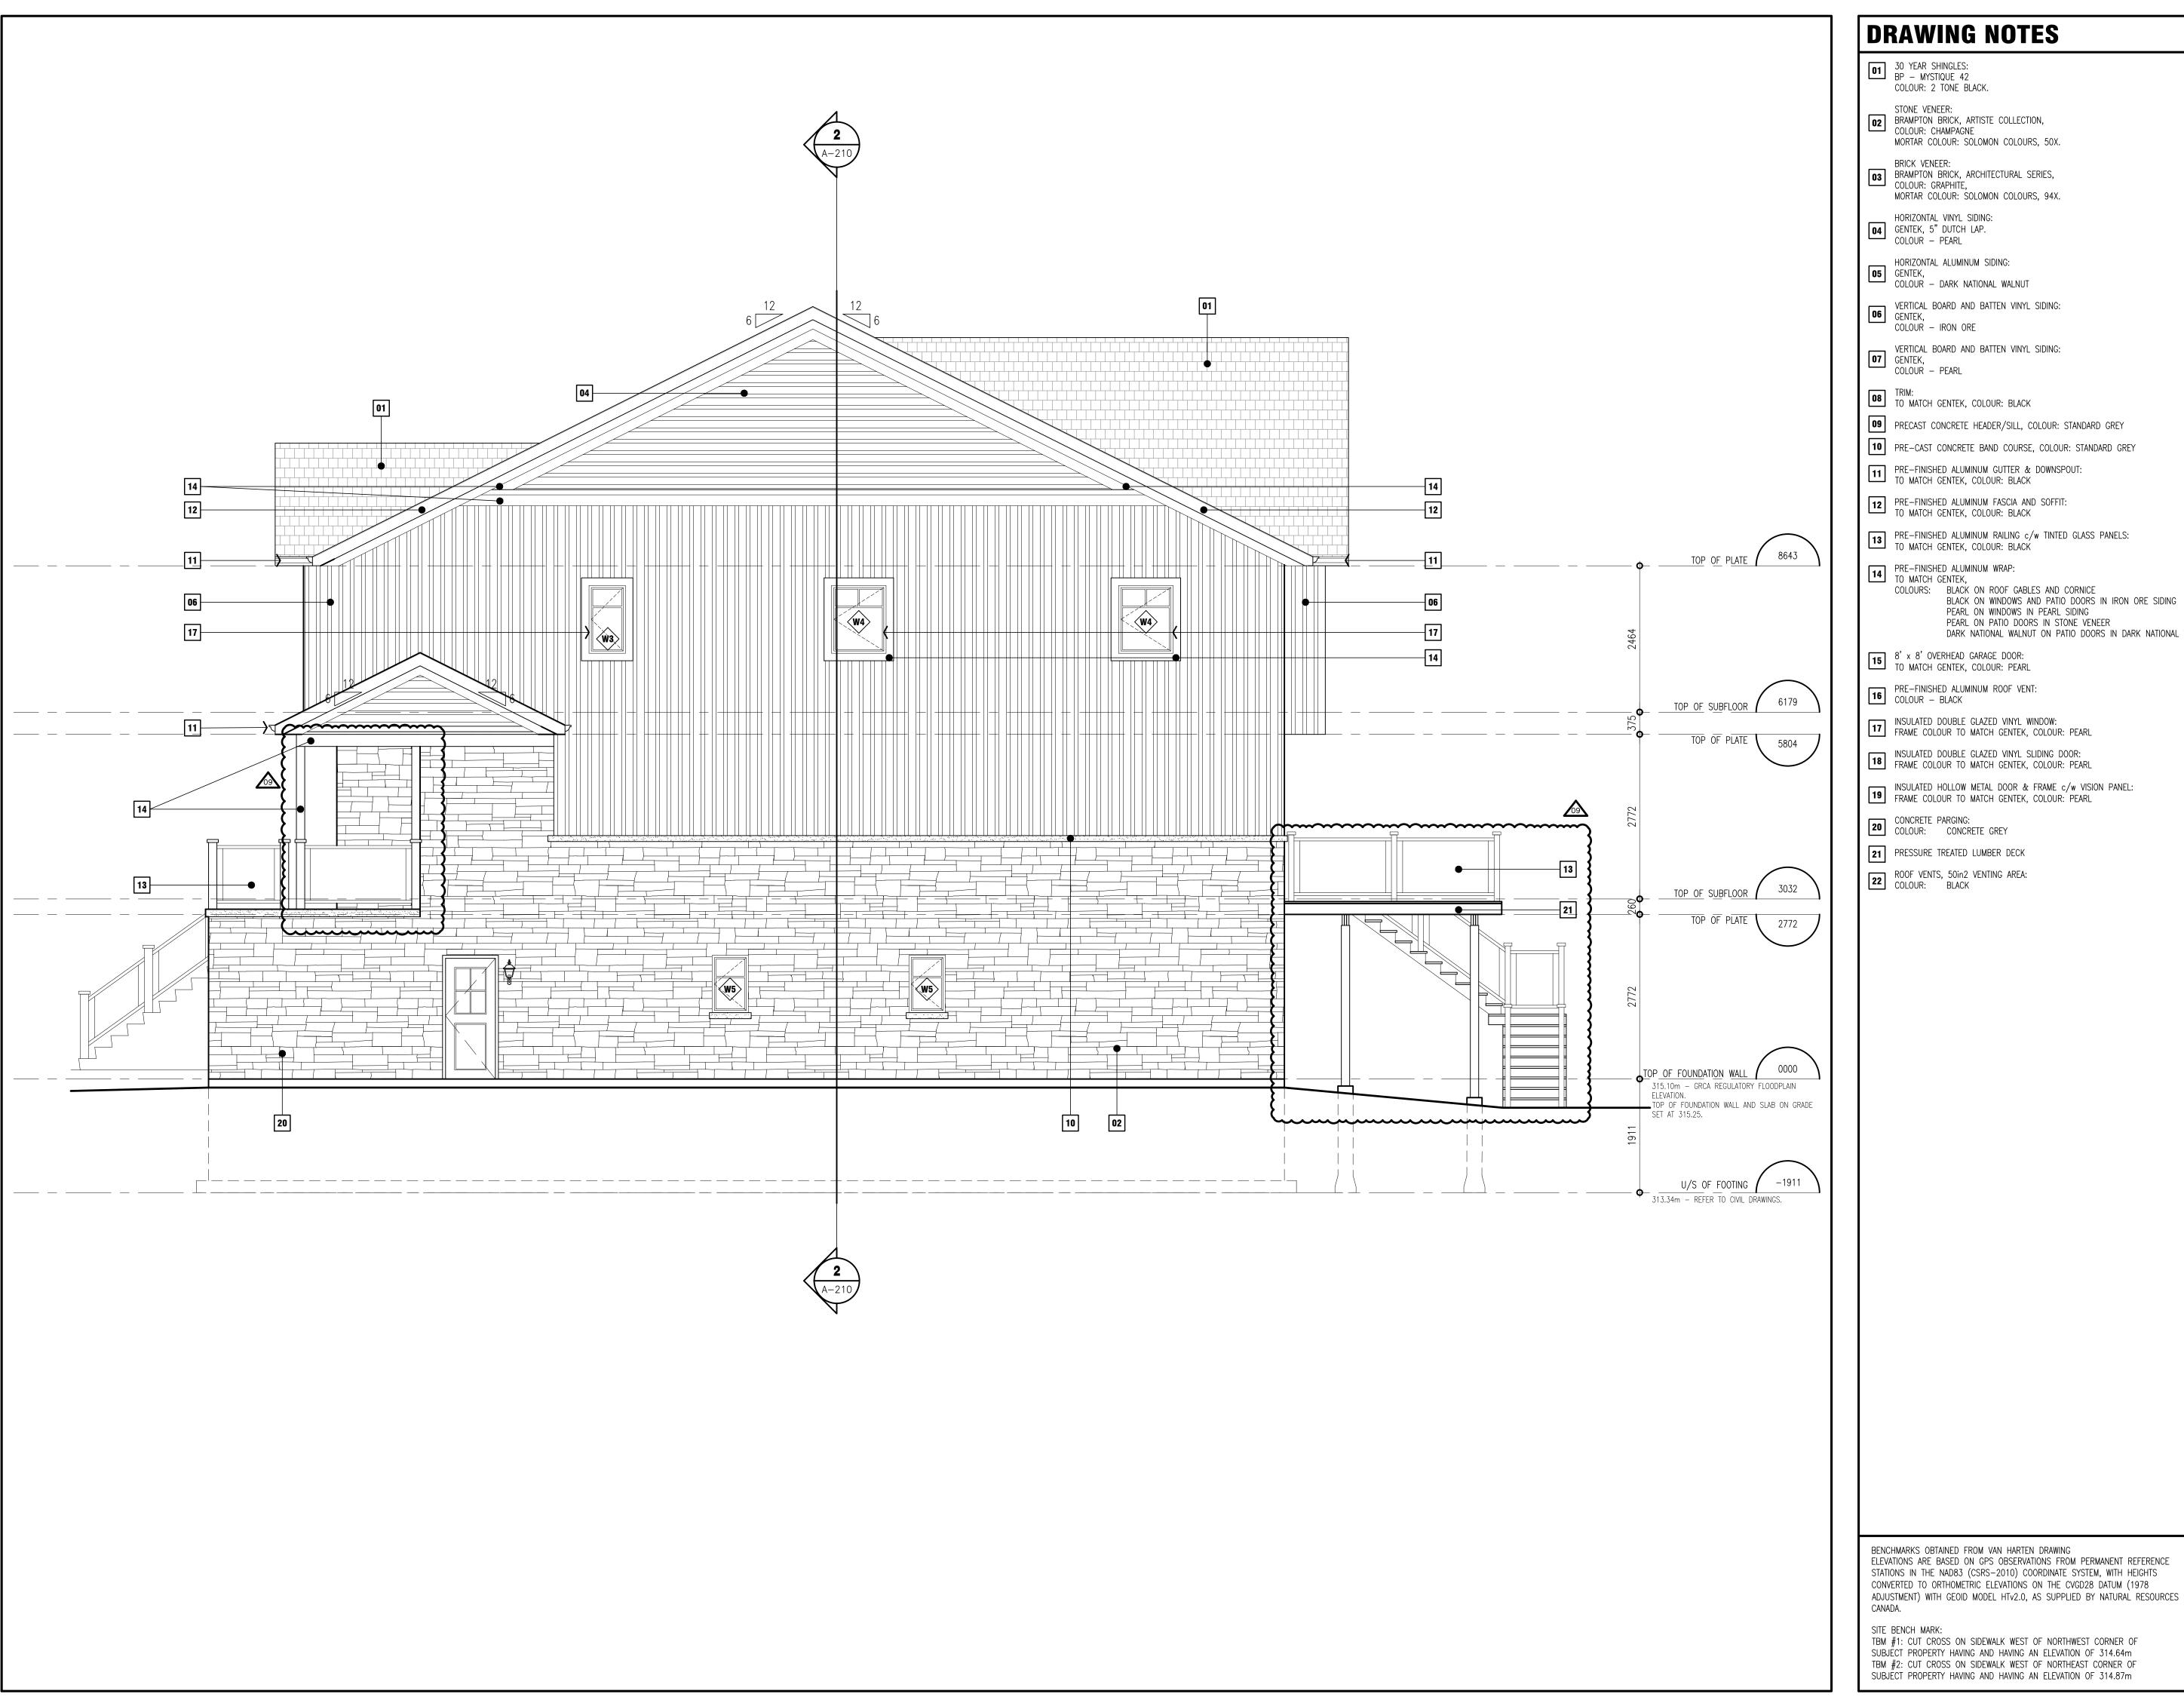

- 01 30 YEAR SHINGLES: BP MYSTIQUE 42 COLOUR: 2 TONE BLACK.
- STONE VENEER:
  BRAMPTON BRICK, ARTISTE COLLECTION,
  COLOUR: CHAMPAGNE MORTAR COLOUR: SOLOMON COLOURS, 50X.
- BRICK VENEER: BRAMPTON BRICK, ARCHITECTURAL SERIES, COLOUR: GRAPHITE, MORTAR COLOUR: SOLOMON COLOURS, 94X.
- HORIZONTAL VINYL SIDING: GENTEK, 5" DUTCH LAP.

  COLOUR – PEARL
- HORIZONTAL ALUMINUM SIDING:
  GENTEK,
  COLOUR DARK NATIONAL WALNUT
- VERTICAL BOARD AND BATTEN VINYL SIDING: GENTEK, COLOUR - IRON ORE
- VERTICAL BOARD AND BATTEN VINYL SIDING: GENTEK, COLOUR PEARL
- O8 TRIM:
  TO MATCH GENTEK, COLOUR: BLACK
- 09 PRECAST CONCRETE HEADER/SILL, COLOUR: STANDARD GREY
- 10 PRE-CAST CONCRETE BAND COURSE, COLOUR: STANDARD GREY
- PRE-FINISHED ALUMINUM GUTTER & DOWNSPOUT: TO MATCH GENTEK, COLOUR: BLACK
- PRE-FINISHED ALUMINUM FASCIA AND SOFFIT: TO MATCH GENTEK, COLOUR: BLACK
- PRE-FINISHED ALUMINUM RAILING c/w TINTED GLASS PANELS: TO MATCH GENTEK, COLOUR: BLACK
- PRE-FINISHED ALUMINUM WRAP: TO MATCH GENTEK,
- COLOURS: BLACK ON ROOF GABLES AND CORNICE BLACK ON WINDOWS AND PATIO DOORS IN IRON ORE SIDING PEARL ON WINDOWS IN PEARL SIDING PEARL ON PATIO DOORS IN STONE VENEER DARK NATIONAL WALNUT ON PATIO DOORS IN DARK NATIONAL WALNUT
- 8' x 8' OVERHEAD GARAGE DOOR: TO MATCH GENTEK, COLOUR: PEARL
- PRE-FINISHED ALUMINUM ROOF VENT: COLOUR BLACK
- INSULATED DOUBLE GLAZED VINYL WINDOW: FRAME COLOUR TO MATCH GENTEK, COLOUR: PEARL
- INSULATED DOUBLE GLAZED VINYL SLIDING DOOR: FRAME COLOUR TO MATCH GENTEK, COLOUR: PEARL
- INSULATED HOLLOW METAL DOOR & FRAME c/w VISION PANEL: FRAME COLOUR TO MATCH GENTEK, COLOUR: PEARL
- CONCRETE PARGING:
  COLOUR: CONCRETE GREY
- 21 PRESSURE TREATED LUMBER DECK
- ROOF VENTS, 50in2 VENTING AREA: COLOUR: BLACK

confidential property of BJC architects + assocs. in and must be returned upon request. Any duplication, reuse, revision and/or distribution in part or whole reuse, revision and/or distribution in part or whole without the prior written authorization of BJC architects + assocs. inc. is strictly prohibited. Each contractor will check and verify all dimensions and report all errors and omissions to the design professional whose seal is affixed to this drawing. Do not scale this drawing.


The information and material herein reflect the best judgement of BJC architects + assocs. inc., in light of the information available to them at the time of preparation of these documents. Any use which a third party makes of these documents, or any reliance on or decisions to be made based on them, is the sole responsibility of such third party.

This drawing and all associated documentation are the

them, is the sole responsibility of such third party.

BJC architects + assocs. inc. accepts no responsibility for damages, if any, suffered by any third party as a result of decisions made or actions based on these documents © BJC architects + assocs. inc. 2025.

<u> </u>	ISSUED FOR MINOR VARIANCE	2025.02.27
<b>∕</b> 8 <b>\</b>	ISSUED FOR GRCA APPROVAL	2025.02.18
07	ISSUED FOR CONSTRUCTION	2024.12.03
<b>√</b> 66 <b>\</b>	RE-ISSUED FOR BUILDING PERMIT	2024.10.08
<b>6</b> 5	RE-ISSUED FOR CLIENT PRICING	2024.08.08
04	ISSUED FOR BUILDING PERMIT	2024.07.29
03	REISSUED FOR CLIENT DESIGN CHANGE	2024.07.23
02	REISSUED FOR CLIENT PRICING	2024.06.07
01	ISSUED FOR CLIENT PRICING	2024.05.21
No.	REVISIONS	date

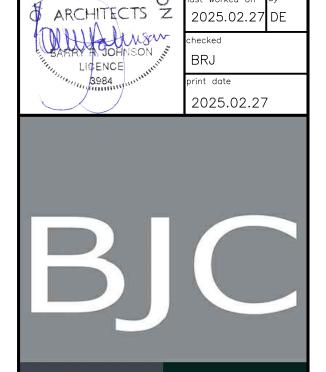

architects + assocs. inc.

MARIO & ANTHONY COTRONEO 25 ALICE STREET PROPOSED SEMI-DETACHED DWELLING


drawing title RIGHT ELEVATION

25 ALICE STREET

22-115

A - 20207

SITE BENCH MARK: TBM #1: CUT CROSS ON SIDEWALK WEST OF NORTHWEST CORNER OF SUBJECT PROPERTY HAVING AND HAVING AN ELEVATION OF 314.64m TBM #2: CUT CROSS ON SIDEWALK WEST OF NORTHEAST CORNER OF

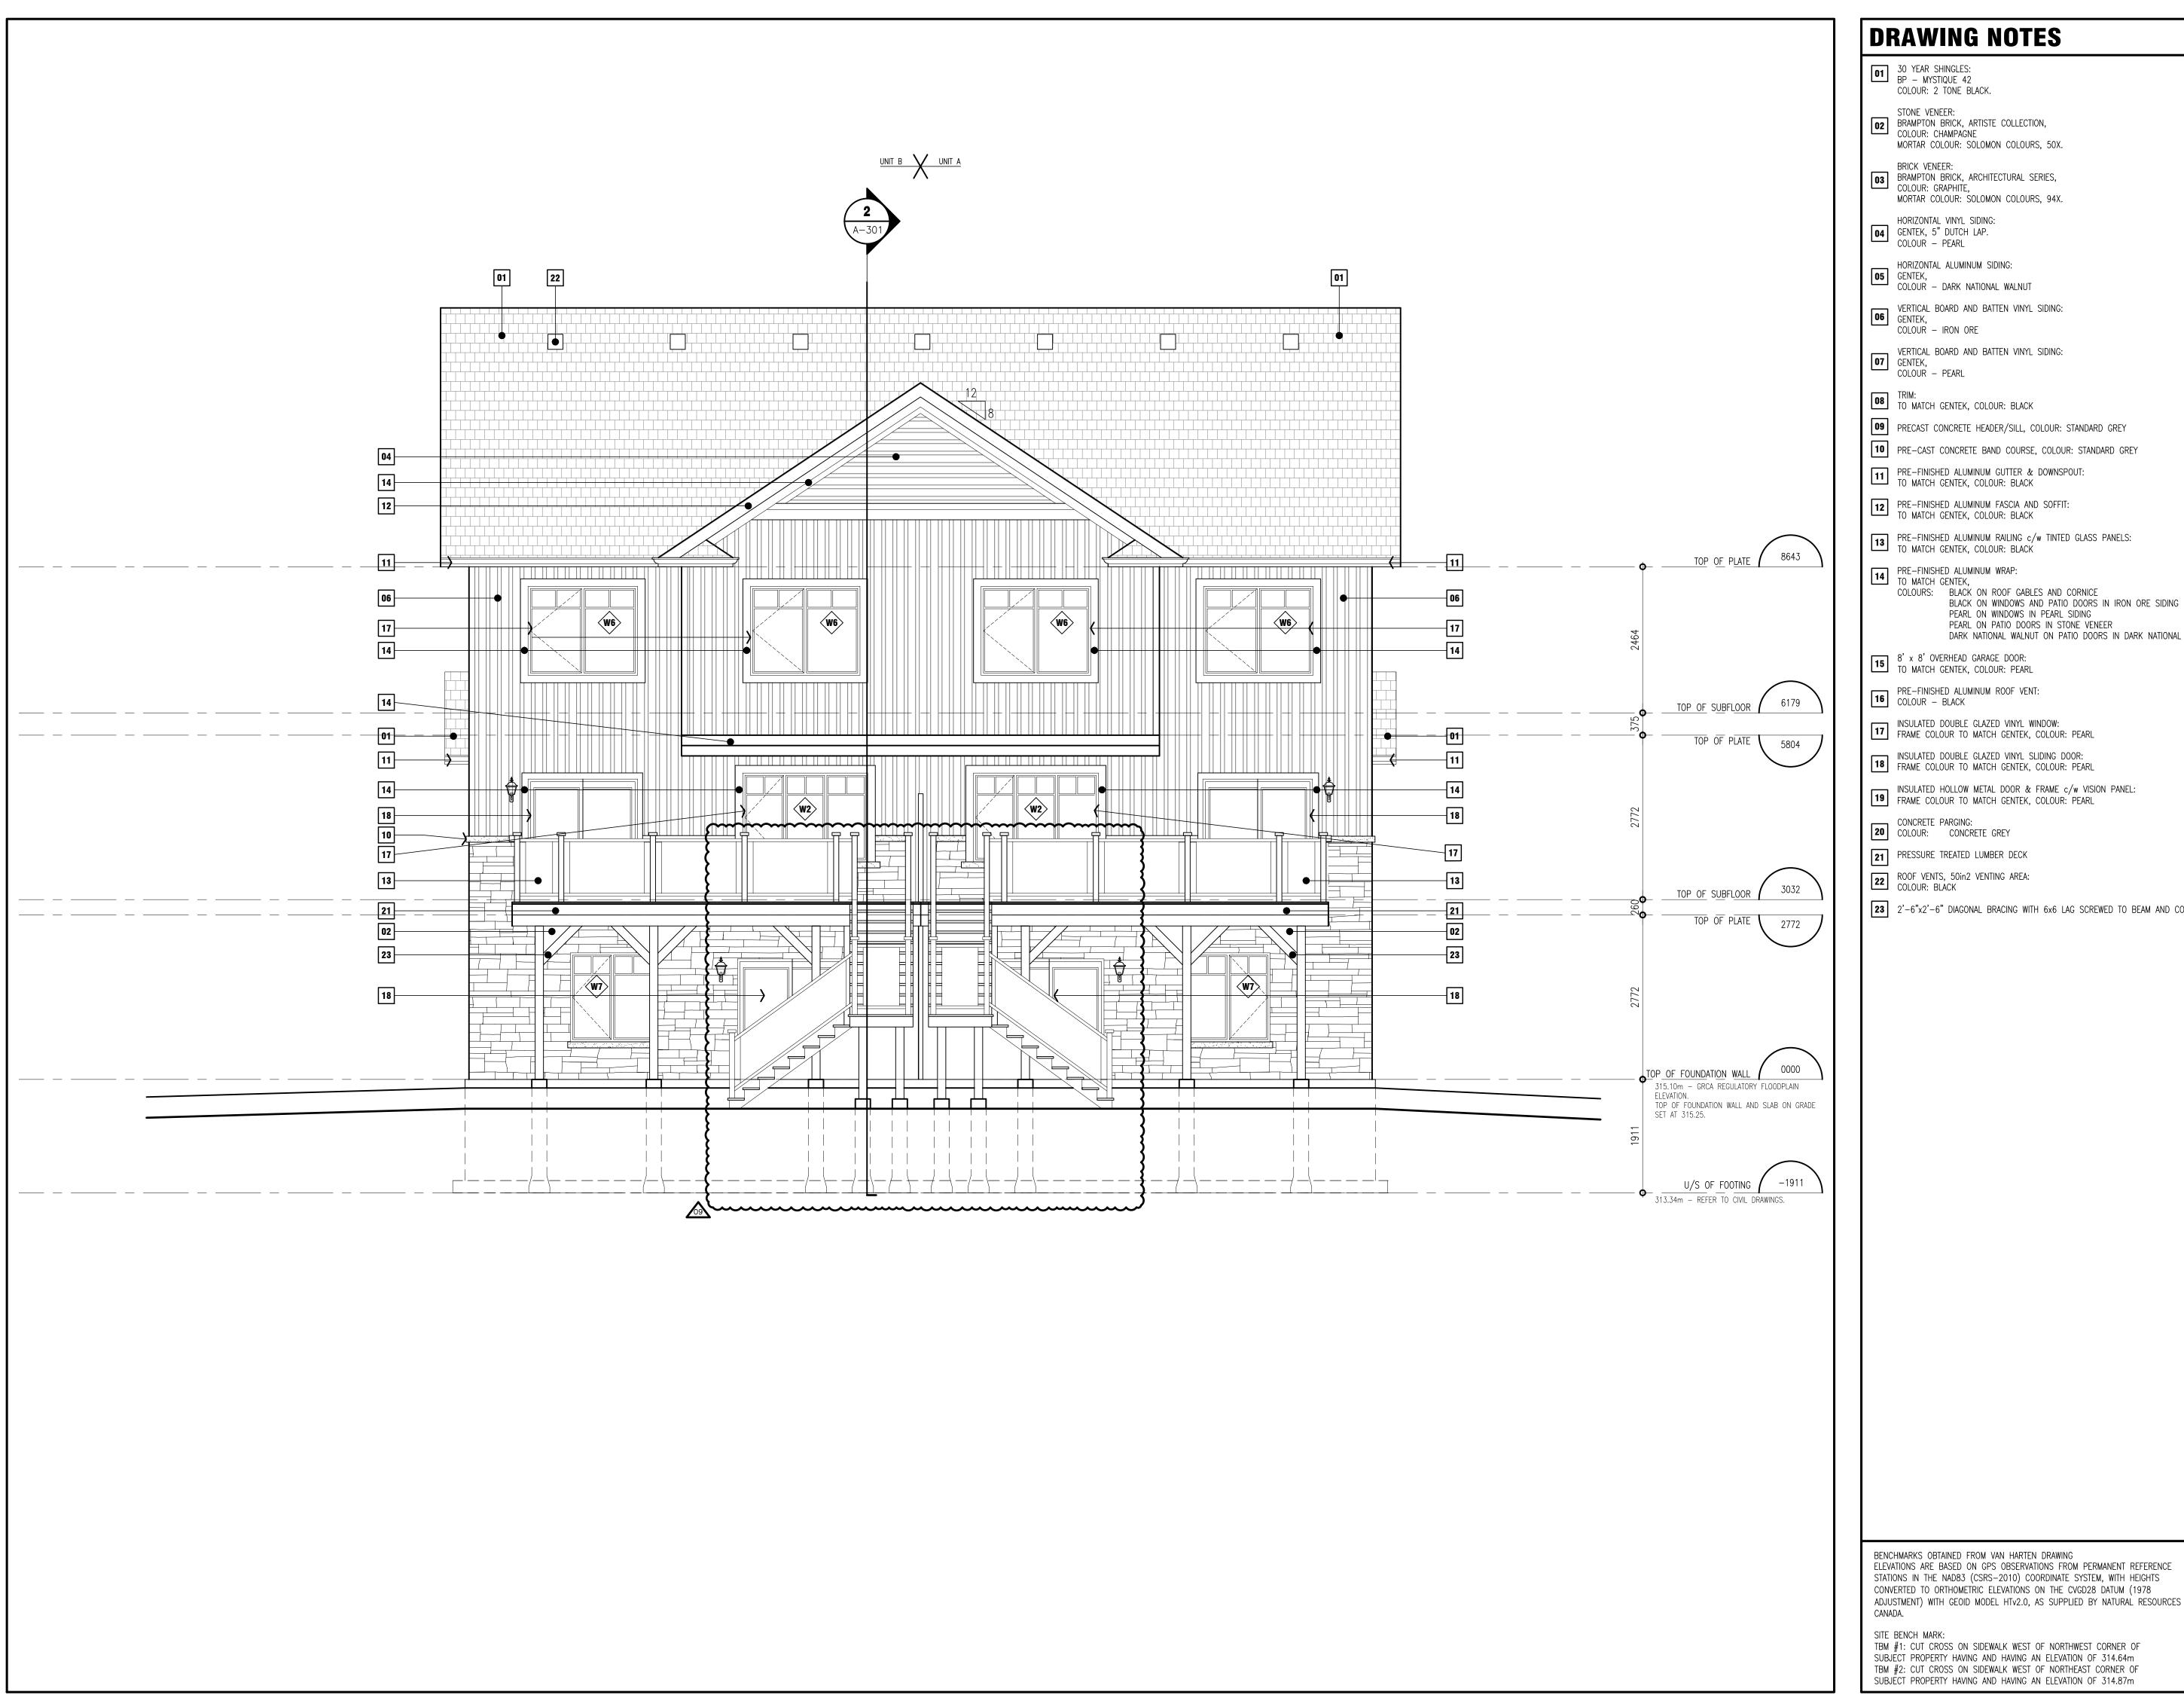

- 01 30 YEAR SHINGLES: BP MYSTIQUE 42 COLOUR: 2 TONE BLACK.
- STONE VENEER:
  BRAMPTON BRICK, ARTISTE COLLECTION,
  COLOUR: CHAMPAGNE MORTAR COLOUR: SOLOMON COLOURS, 50X.
- BRICK VENEER: BRAMPTON BRICK, ARCHITECTURAL SERIES, COLOUR: GRAPHITE, MORTAR COLOUR: SOLOMON COLOURS, 94X.
- HORIZONTAL VINYL SIDING: GENTEK, 5" DUTCH LAP.

  COLOUR – PEARL
- HORIZONTAL ALUMINUM SIDING: GENTEK, COLOUR DARK NATIONAL WALNUT
- VERTICAL BOARD AND BATTEN VINYL SIDING: GENTEK,
- COLOUR IRON ORE
- VERTICAL BOARD AND BATTEN VINYL SIDING: GENTEK, COLOUR PEARL
- TRIM:
  TO MATCH GENTEK, COLOUR: BLACK
- 09 PRECAST CONCRETE HEADER/SILL, COLOUR: STANDARD GREY
- 10 PRE-CAST CONCRETE BAND COURSE, COLOUR: STANDARD GREY
- PRE-FINISHED ALUMINUM GUTTER & DOWNSPOUT: TO MATCH GENTEK, COLOUR: BLACK
- PRE-FINISHED ALUMINUM FASCIA AND SOFFIT: TO MATCH GENTEK, COLOUR: BLACK
- PRE-FINISHED ALUMINUM RAILING c/w TINTED GLASS PANELS: TO MATCH GENTEK, COLOUR: BLACK
- PRE-FINISHED ALUMINUM WRAP:
  TO MATCH GENTEK, COLOURS: BLACK ON ROOF GABLES AND CORNICE
- BLACK ON WINDOWS AND PATIO DOORS IN IRON ORE SIDING PEARL ON WINDOWS IN PEARL SIDING PEARL ON PATIO DOORS IN STONE VENEER DARK NATIONAL WALNUT ON PATIO DOORS IN DARK NATIONAL WALNUT
- 8' x 8' OVERHEAD GARAGE DOOR: TO MATCH GENTEK, COLOUR: PEARL
- PRE-FINISHED ALUMINUM ROOF VENT: COLOUR BLACK
- INSULATED DOUBLE GLAZED VINYL WINDOW: FRAME COLOUR TO MATCH GENTEK, COLOUR: PEARL
- INSULATED DOUBLE GLAZED VINYL SLIDING DOOR: FRAME COLOUR TO MATCH GENTEK, COLOUR: PEARL
- INSULATED HOLLOW METAL DOOR & FRAME c/w VISION PANEL: FRAME COLOUR TO MATCH GENTEK, COLOUR: PEARL
- CONCRETE PARGING:
  COLOUR: CONCRETE GREY
- 21 PRESSURE TREATED LUMBER DECK
- ROOF VENTS, 50in2 VENTING AREA: COLOUR: BLACK
- 23 2'-6"x2'-6" DIAGONAL BRACING WITH 6x6 LAG SCREWED TO BEAM AND COLUMN.


This drawing and all associated documentation are the confidential property of BJC architects + assocs. inc and must be returned upon request. Any duplication, reuse, revision and/or distribution in part or whole without the prior written authorization of BJC architects + assocs. inc. is strictly prohibited. Each contractor will check and verify all dimensions and report all errors and omissions to the design professional whose seal is affixed to this drawing. Do not people this drawing. professional whose seal is affixed to this drawing. Do not scale this drawing.

The information and material herein reflect the best judgement of BJC architects + assocs. inc., in light of the information available to them at the time of preparation of these documents. Any use which a third party makes of these documents, or any reliance on or decisions to be made based on them is the approximative of such third party. them, is the sole responsibility of such third party.

BJC architects + assocs. inc. accepts no responsibility for damages, if any, suffered by any third party as a result of decisions made or actions

based on these documents © BJC architects + assocs. inc. 2025.

<b>1</b> 09	ISSUED FOR MINOR VARIANCE	2025.02.27
<b>∕</b> 8 <b>\</b>	ISSUED FOR GRCA APPROVAL	2025.02.18
07	ISSUED FOR CONSTRUCTION	2024.12.03
<b>∕</b> 6€	RE-ISSUED FOR BUILDING PERMIT	2024.10.08
<b>6</b> 5	RE-ISSUED FOR CLIENT PRICING	2024.08.08
04	ISSUED FOR BUILDING PERMIT	2024.07.29
03	REISSUED FOR CLIENT DESIGN CHANGE	2024.07.23
02	REISSUED FOR CLIENT PRICING	2024.06.07
01	ISSUED FOR CLIENT PRICING	2024.05.21
No.	REVISIONS	date
	scale	

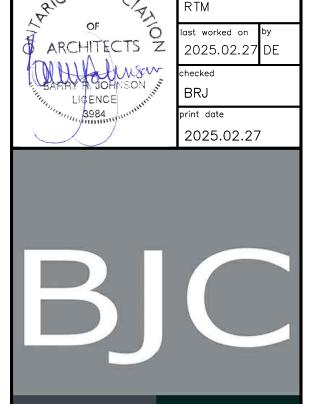


architects + assocs. inc.

MARIO & ANTHONY COTRONEO 25 ALICE STREET ONTARIO PROPOSED SEMI-DETACHED DWELLING 25 ALICE STREET

drawing title REAR ELEVATION

client reference number 22-115

A-20307

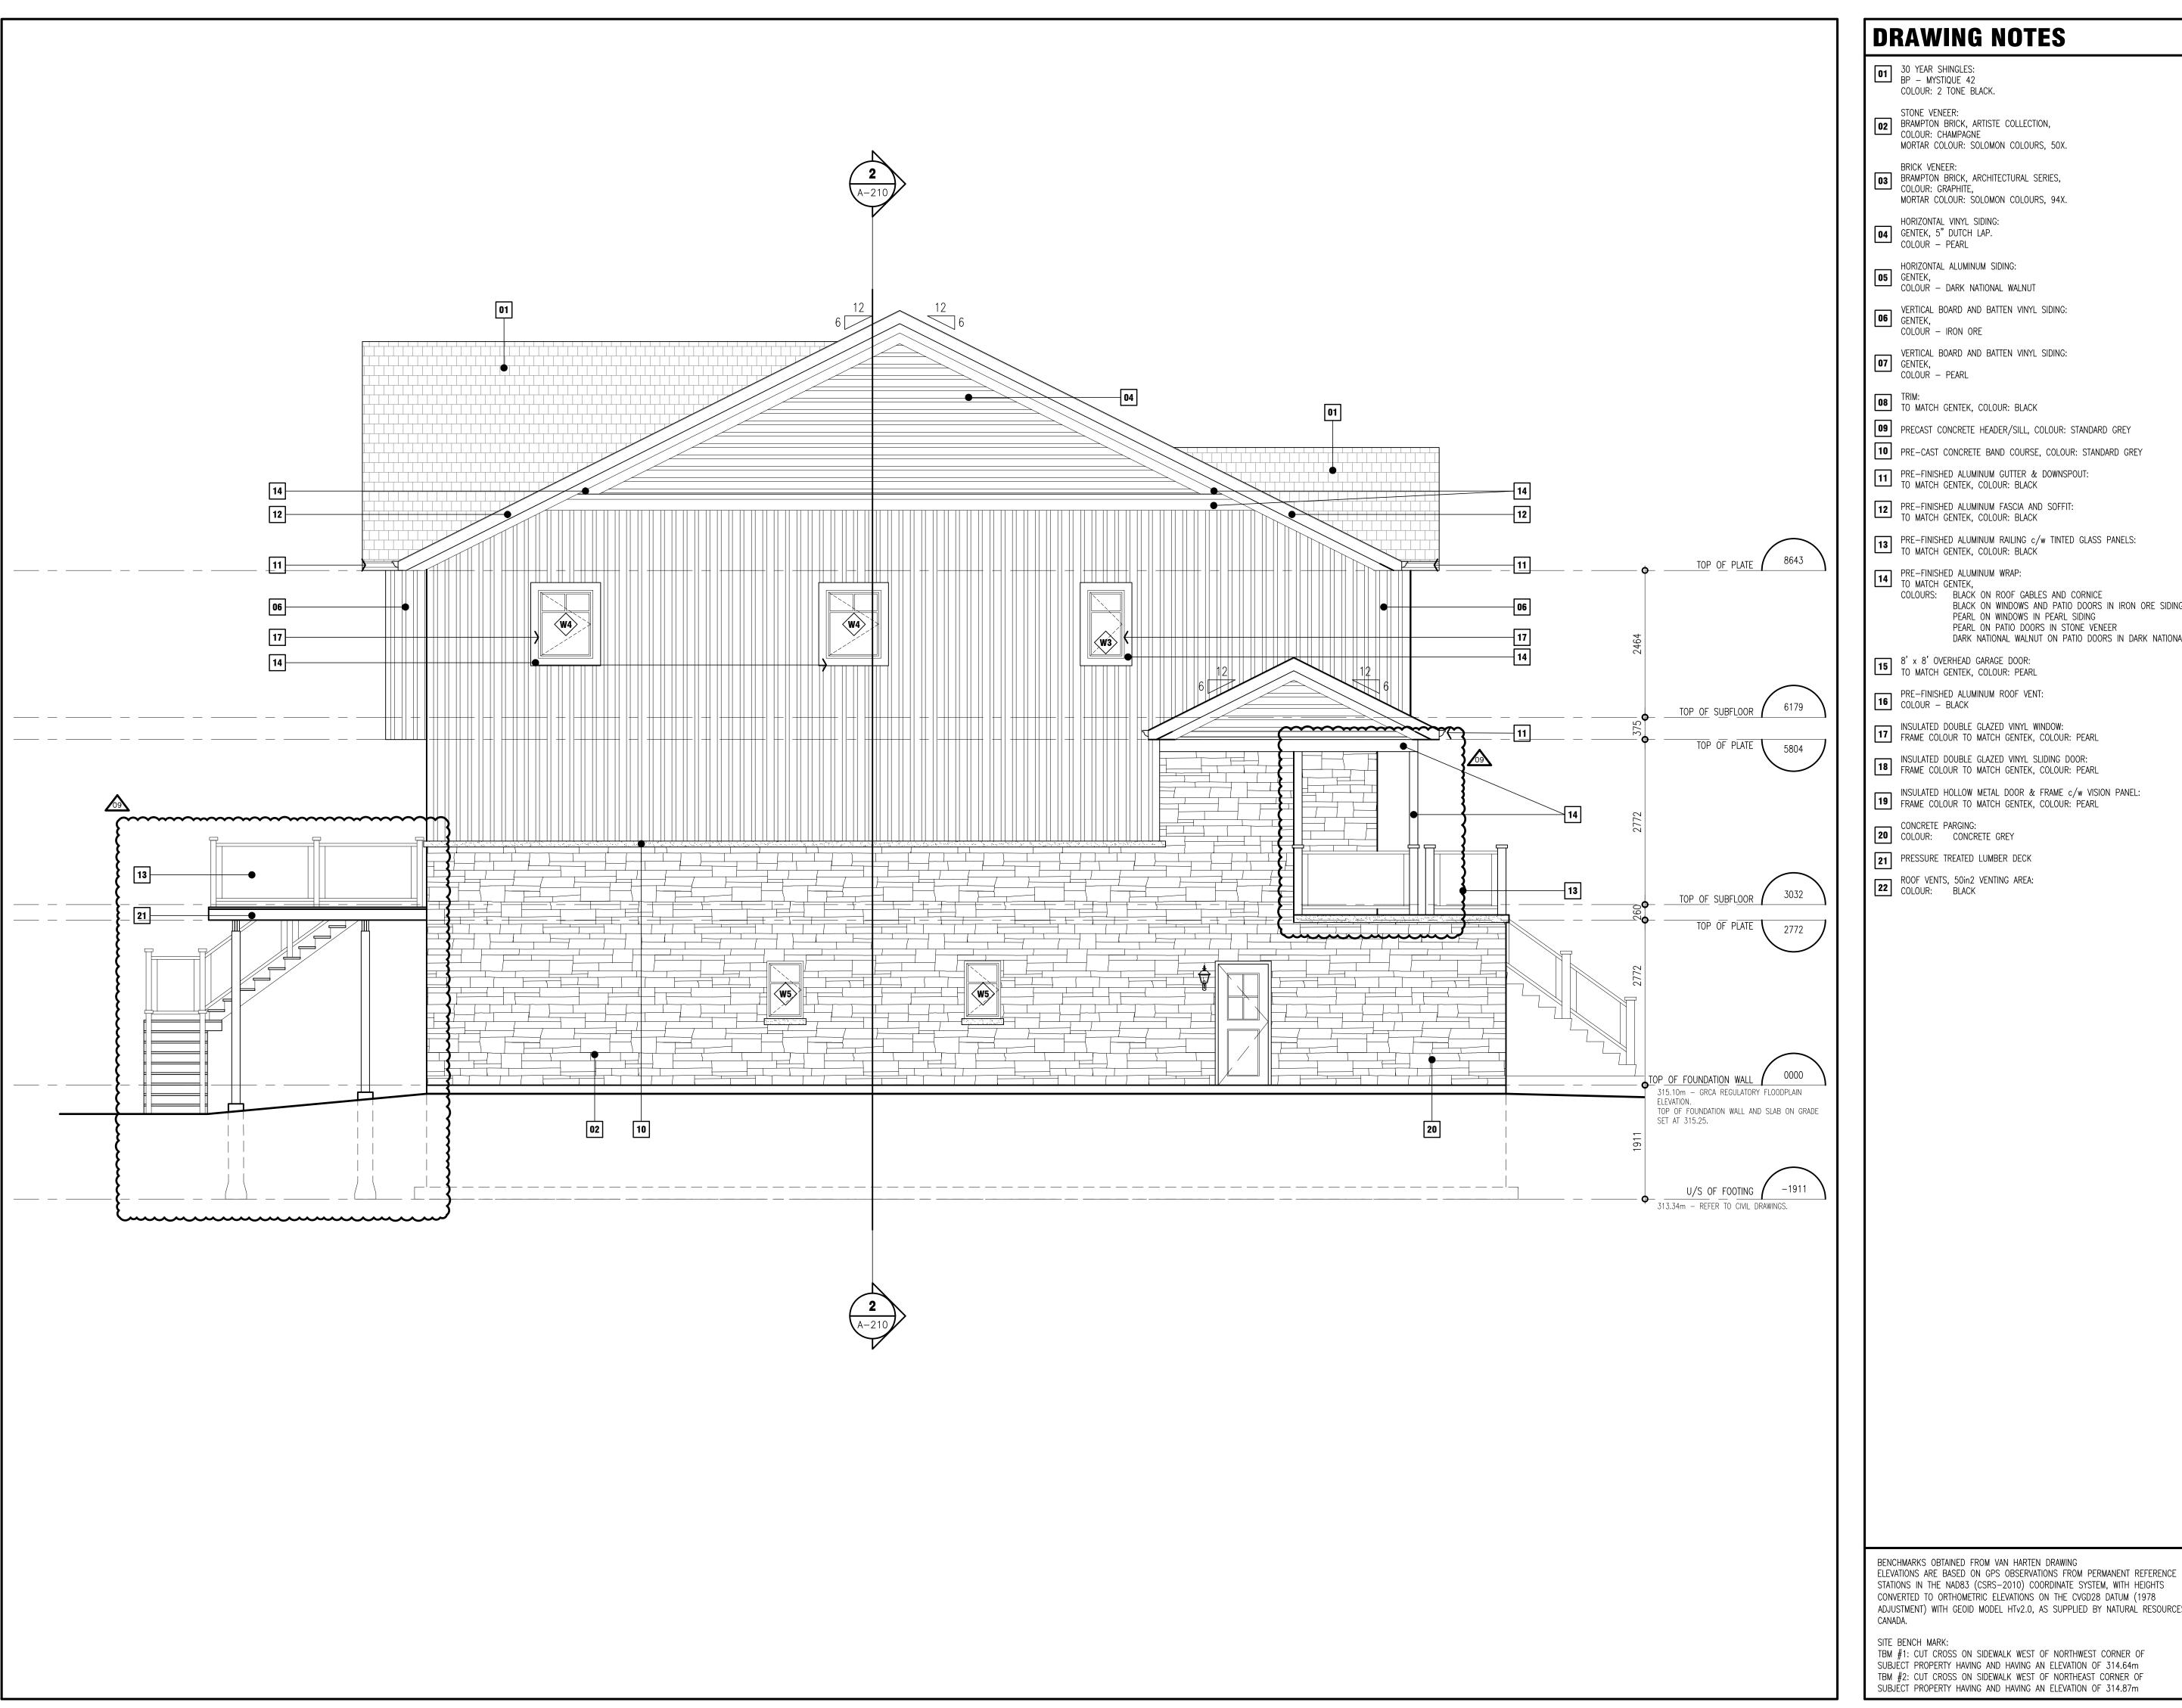

- 01 30 YEAR SHINGLES: BP MYSTIQUE 42 COLOUR: 2 TONE BLACK.
- STONE VENEER:
  BRAMPTON BRICK, ARTISTE COLLECTION,
  COLOUR: CHAMPAGNE MORTAR COLOUR: SOLOMON COLOURS, 50X.
- BRICK VENEER: BRAMPTON BRICK, ARCHITECTURAL SERIES, COLOUR: GRAPHITE, MORTAR COLOUR: SOLOMON COLOURS, 94X.
- HORIZONTAL VINYL SIDING: GENTEK, 5" DUTCH LAP.

  COLOUR – PEARL
- HORIZONTAL ALUMINUM SIDING:
  GENTEK,
  COLOUR DARK NATIONAL WALNUT
- VERTICAL BOARD AND BATTEN VINYL SIDING: GENTEK, COLOUR - IRON ORE
- VERTICAL BOARD AND BATTEN VINYL SIDING: GENTEK, COLOUR PEARL
- O8 TRIM:
  TO MATCH GENTEK, COLOUR: BLACK
- 09 PRECAST CONCRETE HEADER/SILL, COLOUR: STANDARD GREY
- 10 PRE-CAST CONCRETE BAND COURSE, COLOUR: STANDARD GREY
- PRE-FINISHED ALUMINUM GUTTER & DOWNSPOUT: TO MATCH GENTEK, COLOUR: BLACK
- PRE-FINISHED ALUMINUM FASCIA AND SOFFIT: TO MATCH GENTEK, COLOUR: BLACK
- PRE-FINISHED ALUMINUM RAILING c/w TINTED GLASS PANELS: TO MATCH GENTEK, COLOUR: BLACK
- PRE-FINISHED ALUMINUM WRAP: TO MATCH GENTEK, COLOURS: BLACK ON ROOF GABLES AND CORNICE BLACK ON WINDOWS AND PATIO DOORS IN IRON ORE SIDING
- PEARL ON WINDOWS IN PEARL SIDING PEARL ON PATIO DOORS IN STONE VENEER DARK NATIONAL WALNUT ON PATIO DOORS IN DARK NATIONAL WALNUT
- 8' x 8' OVERHEAD GARAGE DOOR: TO MATCH GENTEK, COLOUR: PEARL
- PRE-FINISHED ALUMINUM ROOF VENT: COLOUR BLACK
- INSULATED DOUBLE GLAZED VINYL WINDOW: FRAME COLOUR TO MATCH GENTEK, COLOUR: PEARL
- INSULATED DOUBLE GLAZED VINYL SLIDING DOOR: FRAME COLOUR TO MATCH GENTEK, COLOUR: PEARL
- INSULATED HOLLOW METAL DOOR & FRAME c/w VISION PANEL: FRAME COLOUR TO MATCH GENTEK, COLOUR: PEARL

STATIONS IN THE NAD83 (CSRS-2010) COORDINATE SYSTEM, WITH HEIGHTS

TBM #1: CUT CROSS ON SIDEWALK WEST OF NORTHWEST CORNER OF

SUBJECT PROPERTY HAVING AND HAVING AN ELEVATION OF 314.87m

SITE BENCH MARK:

ADJUSTMENT) WITH GEOID MODEL HTv2.0, AS SUPPLIED BY NATURAL RESOURCES

- CONCRETE PARGING:
  COLOUR: CONCRETE GREY
- 21 PRESSURE TREATED LUMBER DECK
- ROOF VENTS, 50in2 VENTING AREA: COLOUR: BLACK


This drawing and all associated documentation are the confidential property of BJC architects + assocs. in and must be returned upon request. Any duplication, reuse, revision and/or distribution in part or whole

reuse, revision and/or distribution in part or whole without the prior written authorization of BJC architects + assocs. inc. is strictly prohibited. Each contractor will check and verify all dimensions and report all errors and omissions to the design professional whose seal is affixed to this drawing. Do not scale this drawing.

The information and material herein reflect the best judgement of BJC architects + assocs. inc., in light of the information available to them at the time of preparation of these documents. Any use which a third party makes of these documents, or any reliance on or decisions to be made based on them, is the sole responsibility of such third party. them, is the sole responsibility of such third party.

BJC architects + assocs. inc. accepts no responsibility for damages, if any, suffered by any third party as a result of decisions made or actions based on these documents © BJC architects + assocs. inc. 2025.

<u> </u>	ISSUED FOR MINOR VARIANCE	2025.02.27
<b>√</b> 8 <b>√</b>	ISSUED FOR GRCA APPROVAL	2025.02.18
07	ISSUED FOR CONSTRUCTION	2024.12.03
<b>№</b>	RE-ISSUED FOR BUILDING PERMIT	2024.10.08
<b>(</b> 05)	RE-ISSUED FOR CLIENT PRICING	2024.08.08
04	ISSUED FOR BUILDING PERMIT	2024.07.29
03	REISSUED FOR CLIENT DESIGN CHANGE	2024.07.23
02	REISSUED FOR CLIENT PRICING	2024.06.07
01	ISSUED FOR CLIENT PRICING	2024.05.21
No.	REVISIONS	date

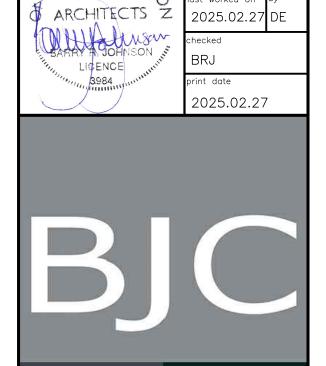

architects + assocs. inc.

MARIO & ANTHONY COTRONEO 25 ALICE STREET PROPOSED SEMI-DETACHED DWELLING

drawing title LEFT ELEVATION

25 ALICE STREET

22-115