

REVISIONS
 REVISIONS

 #
 DATE
 DESCRIPTION

 1
 2-14-2025
 INITIAL DESIGN

 2
 3-24-2025
 DESIGN REVISIONS

 3
 4-7-2025
 DESIGN REVISIONS

 4
 4-10-2025
 ADD STRUCTURAL INFORMATION

 5
 4-14-2025
 DESIGN REVISIONS

 6
 4-28-2025
 DESIGN REVISIONS

 6
 4-28-2025
 DESIGN REVISIONS

 7
 5-5-2025
 DESIGN REVISIONS

 8
 5-5-2025
 DESIGN REVISIONS

 9
 5-13-2025
 ADD 1' TO LENGTH

 10
 5-21-2025
 REVISE AS PER ENG. MARKUPS


 11
 5-23-2025
 REVISE NOTES
 THE UNDERSIGNED HAS REVIEWED AND TAKES RESPONSIBILITY FOR THIS DESIGN, AND HAS THE QUALIFICATIONS AND MEETS THE REQUIREMENTS SET OUT IN THE ONTARIO BUILDING CODE TO BE A DESIGNER QUALIFICATION INFORMATION REQUIRED UNLESS DESIGN IS EXEMPT UNDER 3.2.5.1. OF THE BUILDING CODE E:/SCOTT GROE BCIN: 38749 REGISTRATION INFORMATION REQUIRED UNLESS DESIGN IS EXEMPT UNDER 3.2.4.1. OF THE BUILDING CODE FIRM NAME: GROEN DESIGN & DRAFTING SERVICES BCIN: 43607 **GROEN DESIGN** & DRAFTING SERVICES 📉 REAR ELEVATION SCALE : 1/4" = 1'-0" HOUSE ADDITION PROJECT ADDRESS: 14 GRAHAM ST GUELPH, ON CLIENT AI DINO REGINATO


2. MALL CONSTRUCTION TO CONFORM WITH THE LATEST VERSION OF THE ONTARIO BUILDING CODE.

1. ALL EXISTING DIMENSIONS TO BE CONFIRMED BY THE CONTRACTOR PRIOR TO CONSTRUCTION & PRODUCTION OF PREFABRICATED PRODUCTS SUCH AS PRE-ENGINEERED WOOD TRUSSES. THE DESIGNER MUST BE NOTIFIED OF ANY MAJOR DISCREPANCIES BEFORE WORK COMMENCES






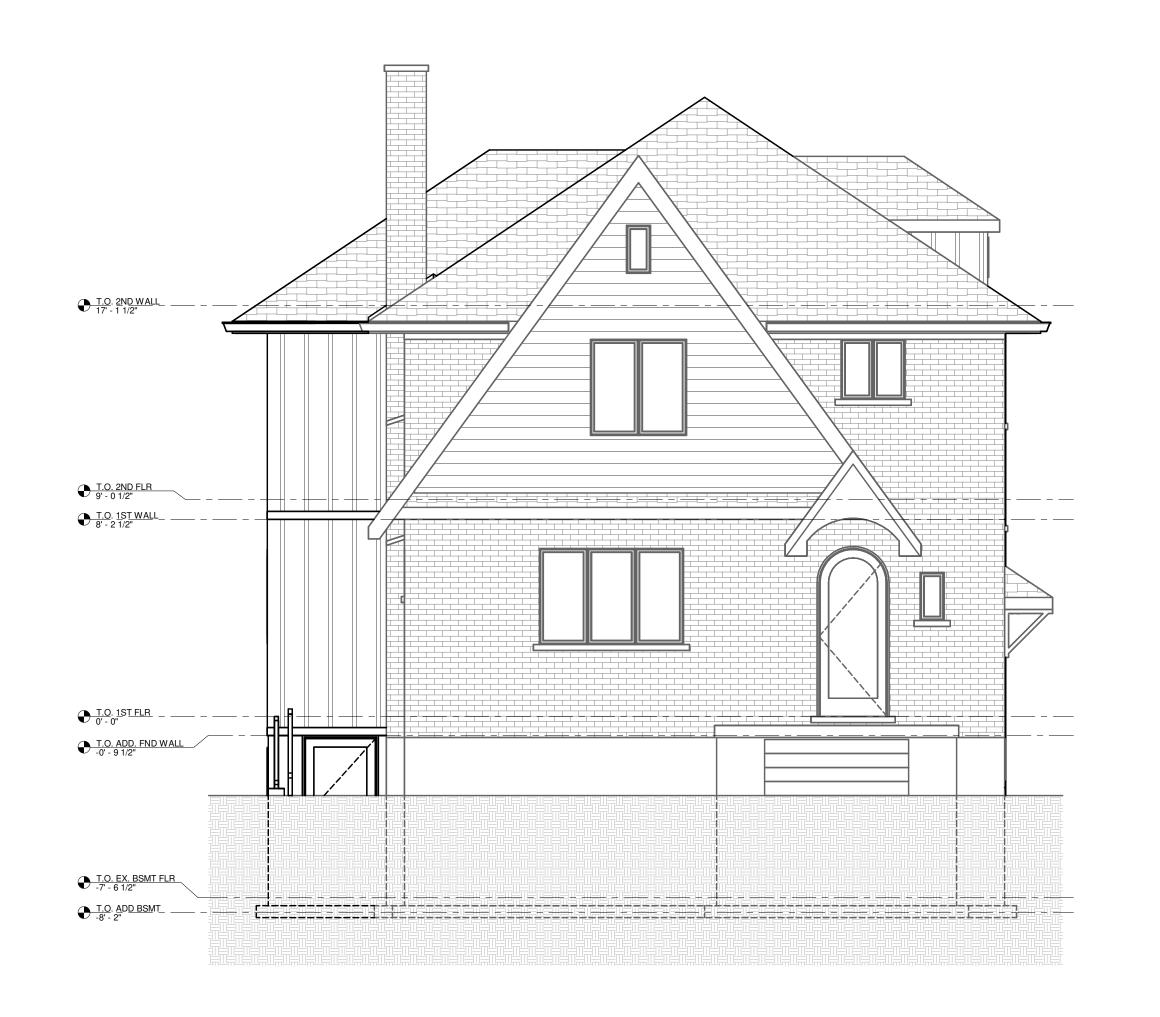

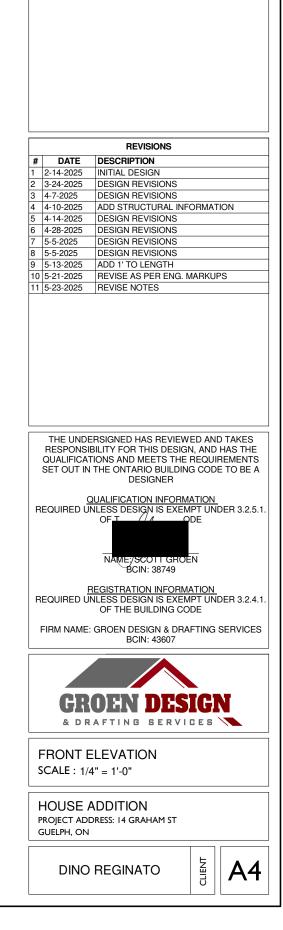

2. MALL CONSTRUCTION TO CONFORM WITH THE LATEST VERSION OF THE ONTARIO BUILDING CODE.

1. ALL EXISTING DIMENSIONS TO BE CONFIRMED BY THE CONTRACTOR PRIOR TO CONSTRUCTION & PRODUCTION OF PREFABRICATED PRODUCTS SUCH AS PRE-ENGINEERED WOOD TRUSSES. THE DESIGNER MUST BE NOTIFIED OF ANY MAJOR DISCREPANCIES BEFORE WORK COMMENCES

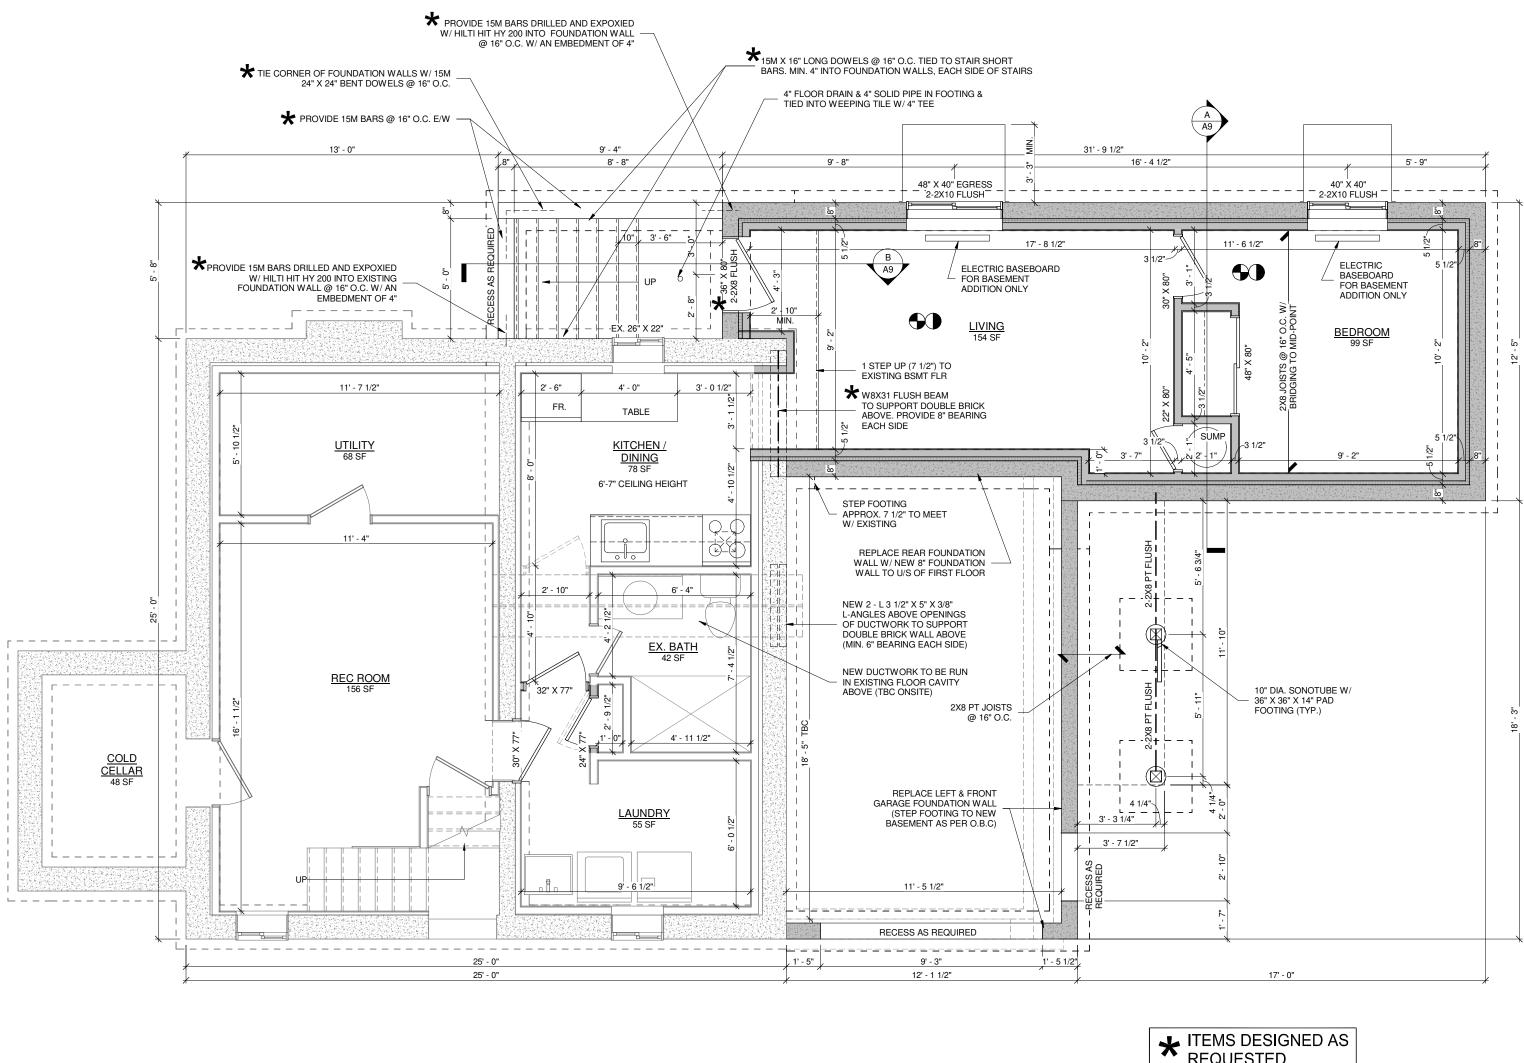





INTERCONNECTED SMOKE ALARM C/W VISUAL SIGNALING COMPONENT

DIRECT VENTED EXHAUST FAN

CARBON MONOXIDE ALARM

NEW WALL

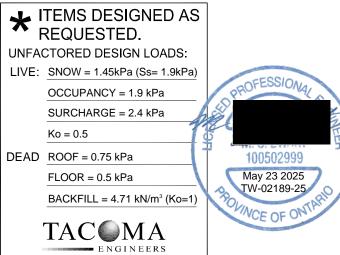


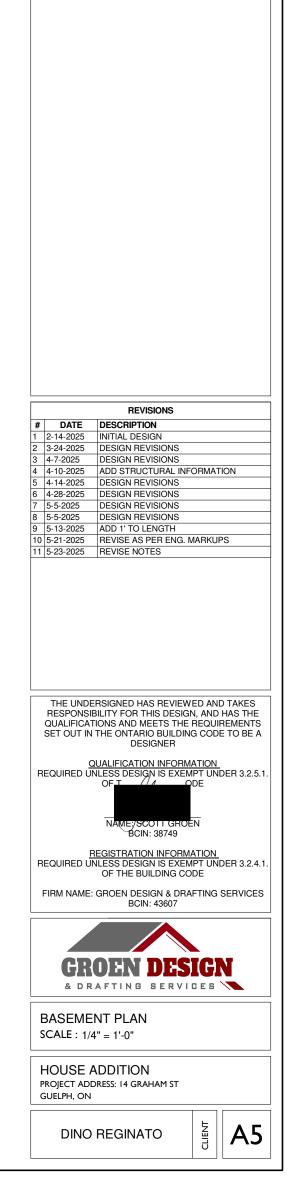


2. MALL CONSTRUCTION TO CONFORM WITH THE LATEST VERSION OF THE ONTARIO BUILDING CODE.

SUCH AS PRE-ENGINEERED WOOD TRUSSES. THE DESIGNER MUST BE NOTIFIED OF ANY MAJOR DISCREPANCIES BEFORE WORK COMMENCES

1. ALL EXISTING DIMENSIONS TO BE CONFIRMED BY

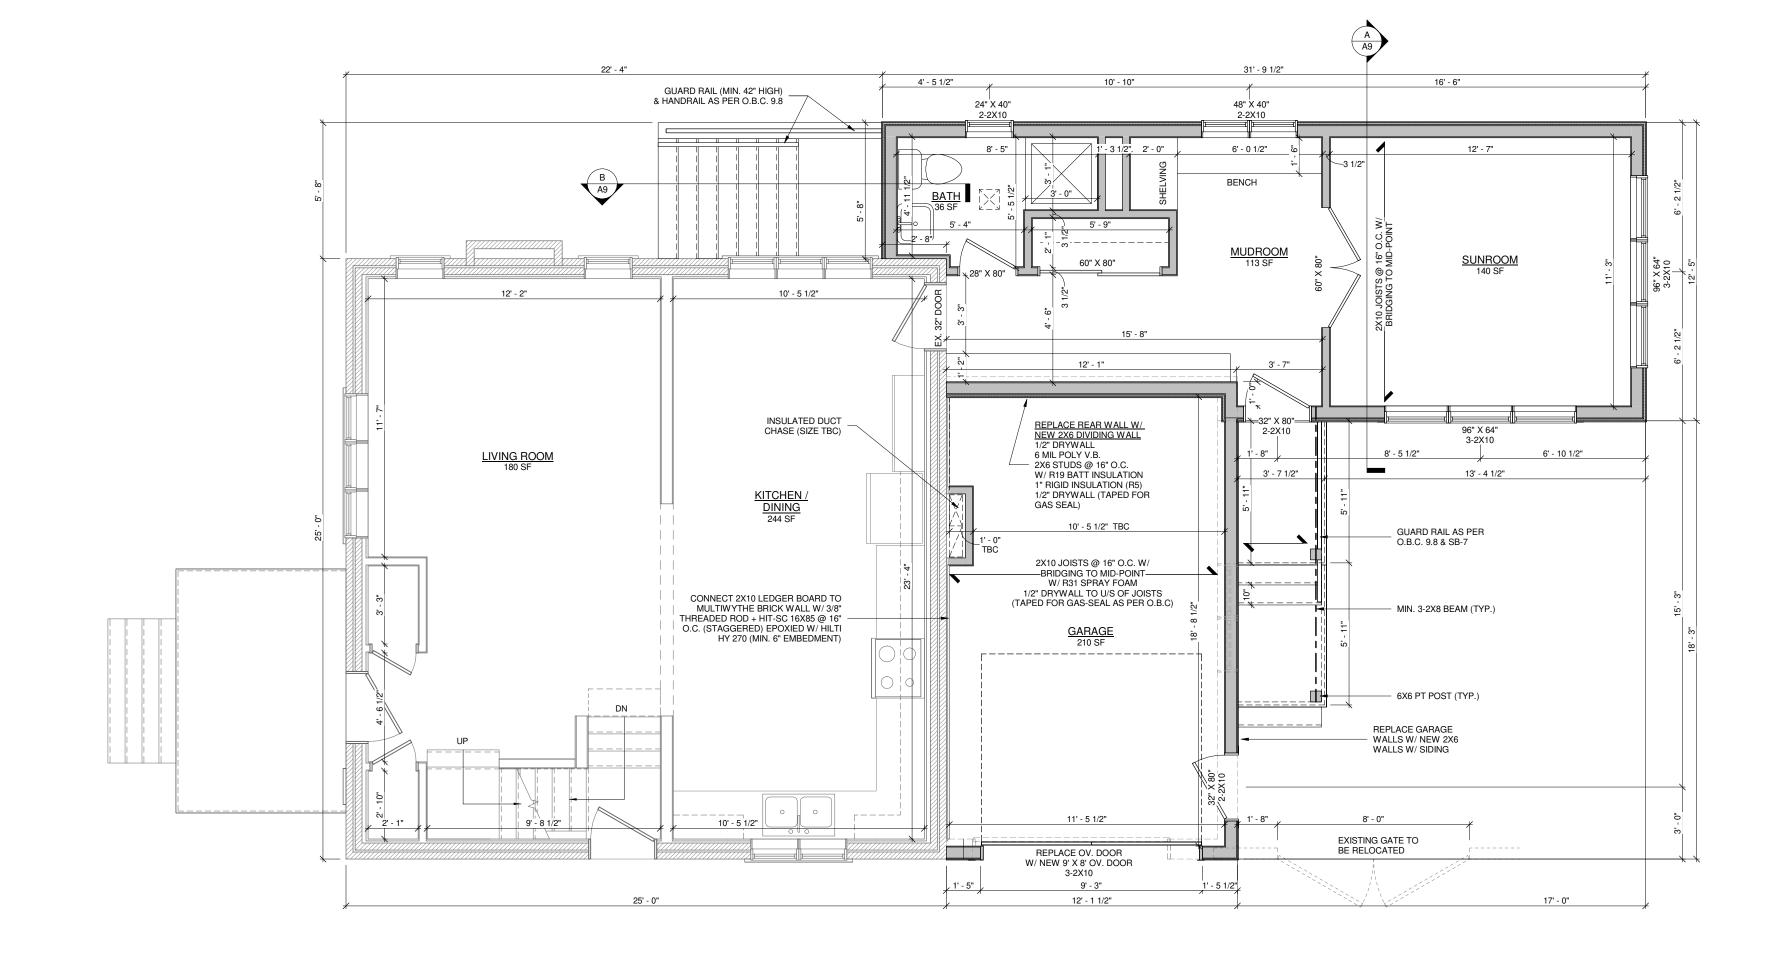


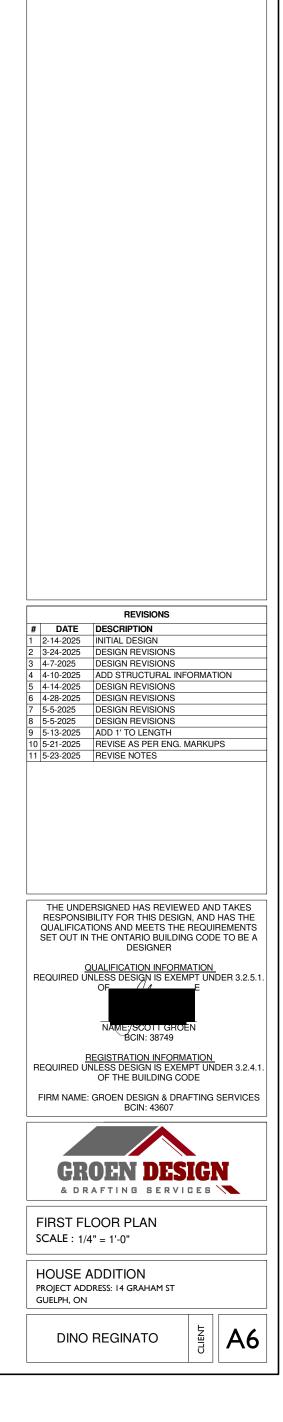

2. MALL CONSTRUCTION TO CONFORM WITH THE LATEST VERSION OF THE ONTARIO BUILDING CODE.


THE CONTRACTOR PRIOR TO CONSTRUCTION & PRODUCTION OF PREFABRICATED PRODUCTS SUCH AS PRE-ENGINEERED WOOD TRUSSES. THE DESIGNER MUST BE NOTIFIED OF ANY MAJOR DISCREPANCIES BEFORE WORK COMMENCES


GENERAL NOTES: 1. ALL EXISTING DIMENSIONS TO BE CONFIRMED BY

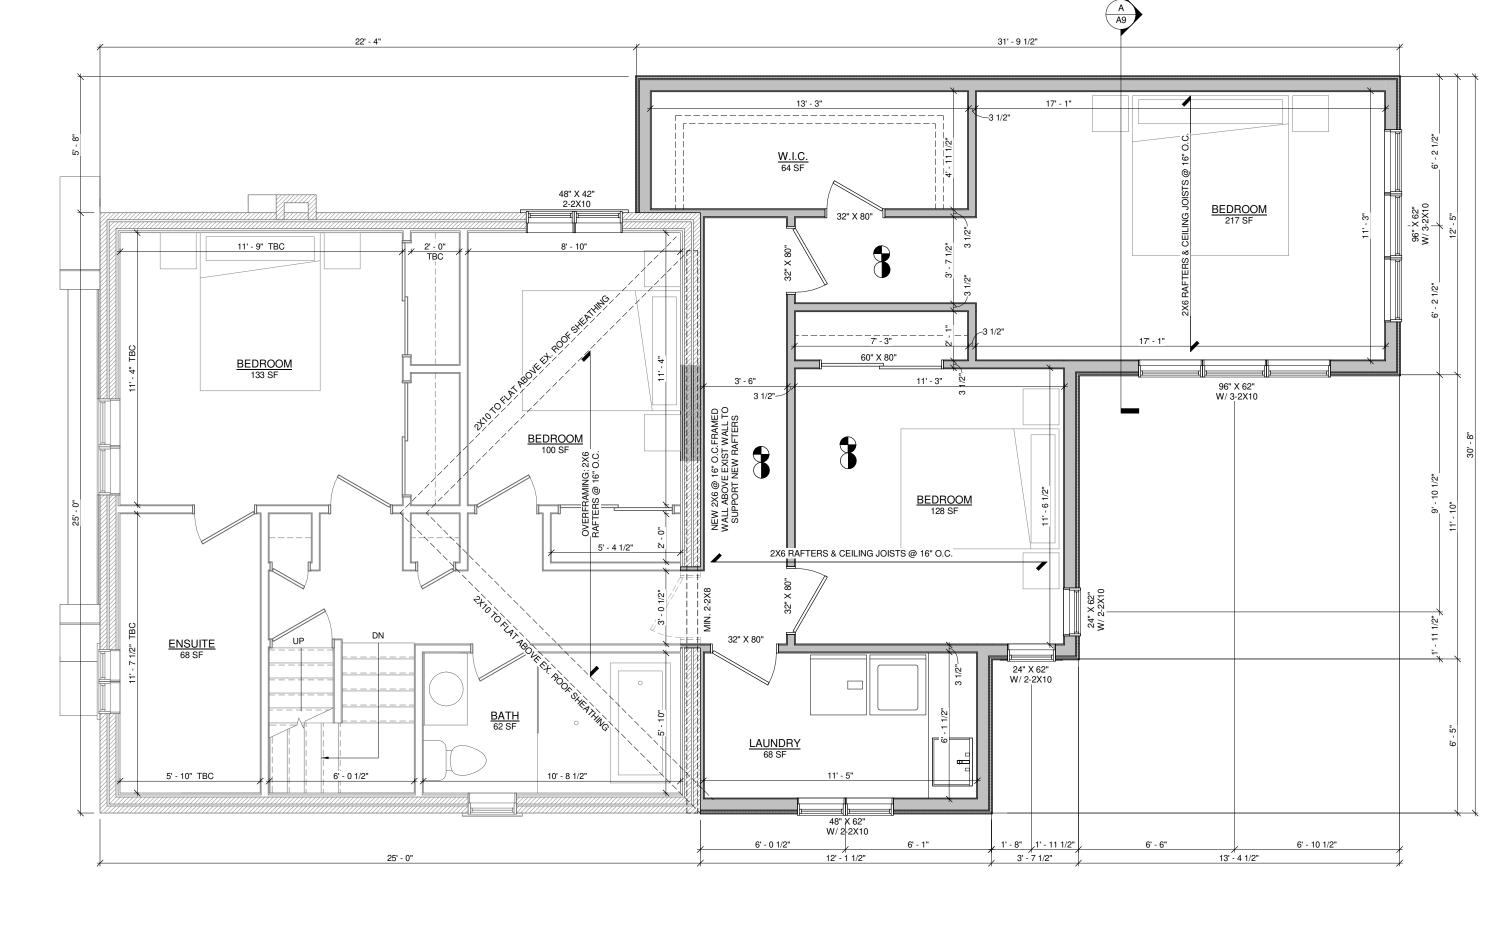

PLAN LEGEND

INTERCONNECTED SMOKE ALARM C/W VISUAL SIGNALING COMPONENT \bigcirc NEW WALL CARBON MONOXIDE ALARM

 

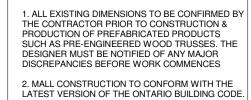

REVISIONS

THE UNDERSIGNED HAS REVIEWED AND TAKES RESPONSIBILITY FOR THIS DESIGN, AND HAS THE QUALIFICATIONS AND MEETS THE REQUIREMENTS SET OUT IN THE ONTARIO BUILDING CODE TO BE A DESIGNER

QUALIFICATION INFORMATION REQUIRED UNLESS DESIGN IS EXEMPT UNDER 3.2.5.1. OF T______DE

IE:/SCOTT GROEN BCIN: 38749 REGISTRATION INFORMATION REQUIRED UNLESS DESIGN IS EXEMPT UNDER 3.2.4.1. OF THE BUILDING CODE FIRM NAME: GROEN DESIGN & DRAFTING SERVICES BCIN: 43607

GROEN DESIGN

SECOND FLOOR PLAN

DINO REGINATO

SCALE : 1/4" = 1'-0"

GUELPH, ON

HOUSE ADDITION PROJECT ADDRESS: 14 GRAHAM ST

& DRAFTING SERVICES 📉

CLIENT

A7

 REVISIONS

 #
 DATE
 DESCRIPTION

 1
 2-14-2025
 INITIAL DESIGN

 2
 3-24-2025
 DESIGN REVISIONS

 3
 4-7-2025
 DESIGN REVISIONS

 4
 4-10-2025
 DESIGN REVISIONS

 4
 4-10-2025
 DESIGN REVISIONS

 6
 4-28-2025
 DESIGN REVISIONS

 6
 4-28-2025
 DESIGN REVISIONS


 7
 5-5-2025
 DESIGN REVISIONS


 8
 5-5-2025
 DESIGN REVISIONS


 9
 5-13-2025
 ADD 1' TO LENGTH

 10
 5-21-2025
 REVISE AS PER ENG. MARKUPS

 11
 5-23-2025
 REVISE NOTES

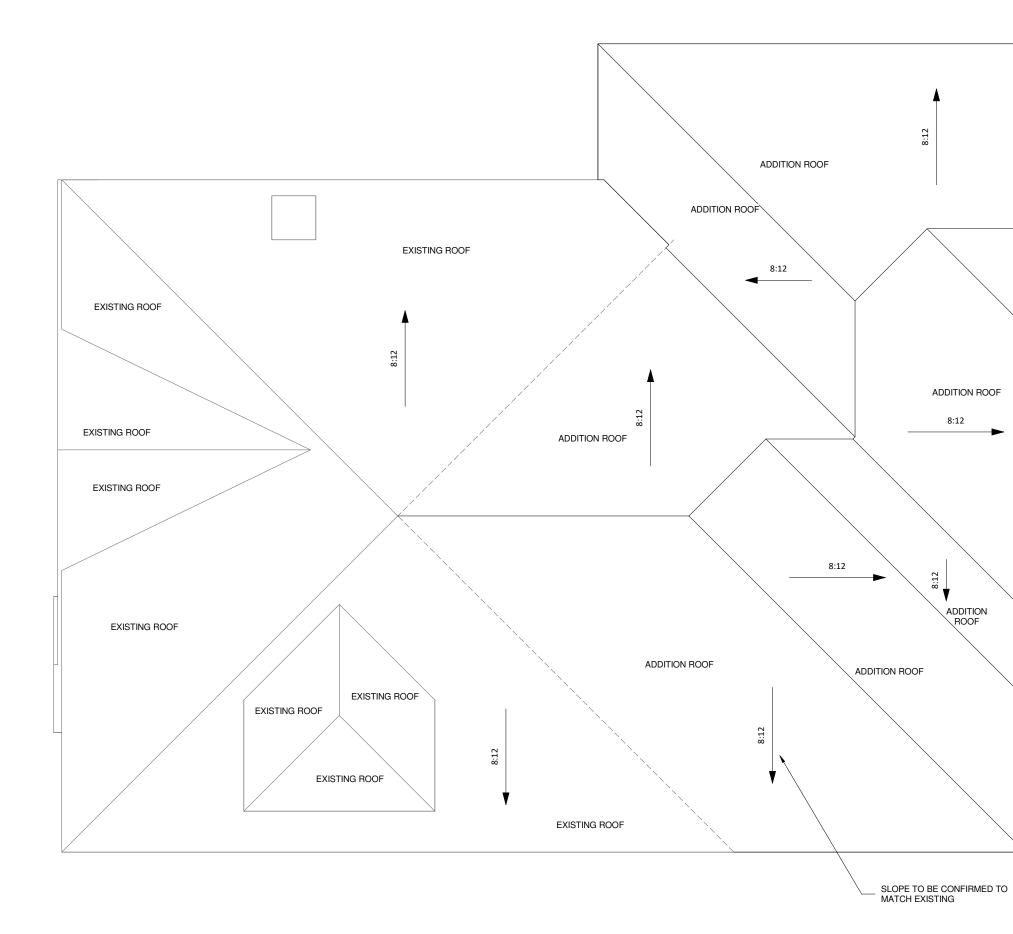

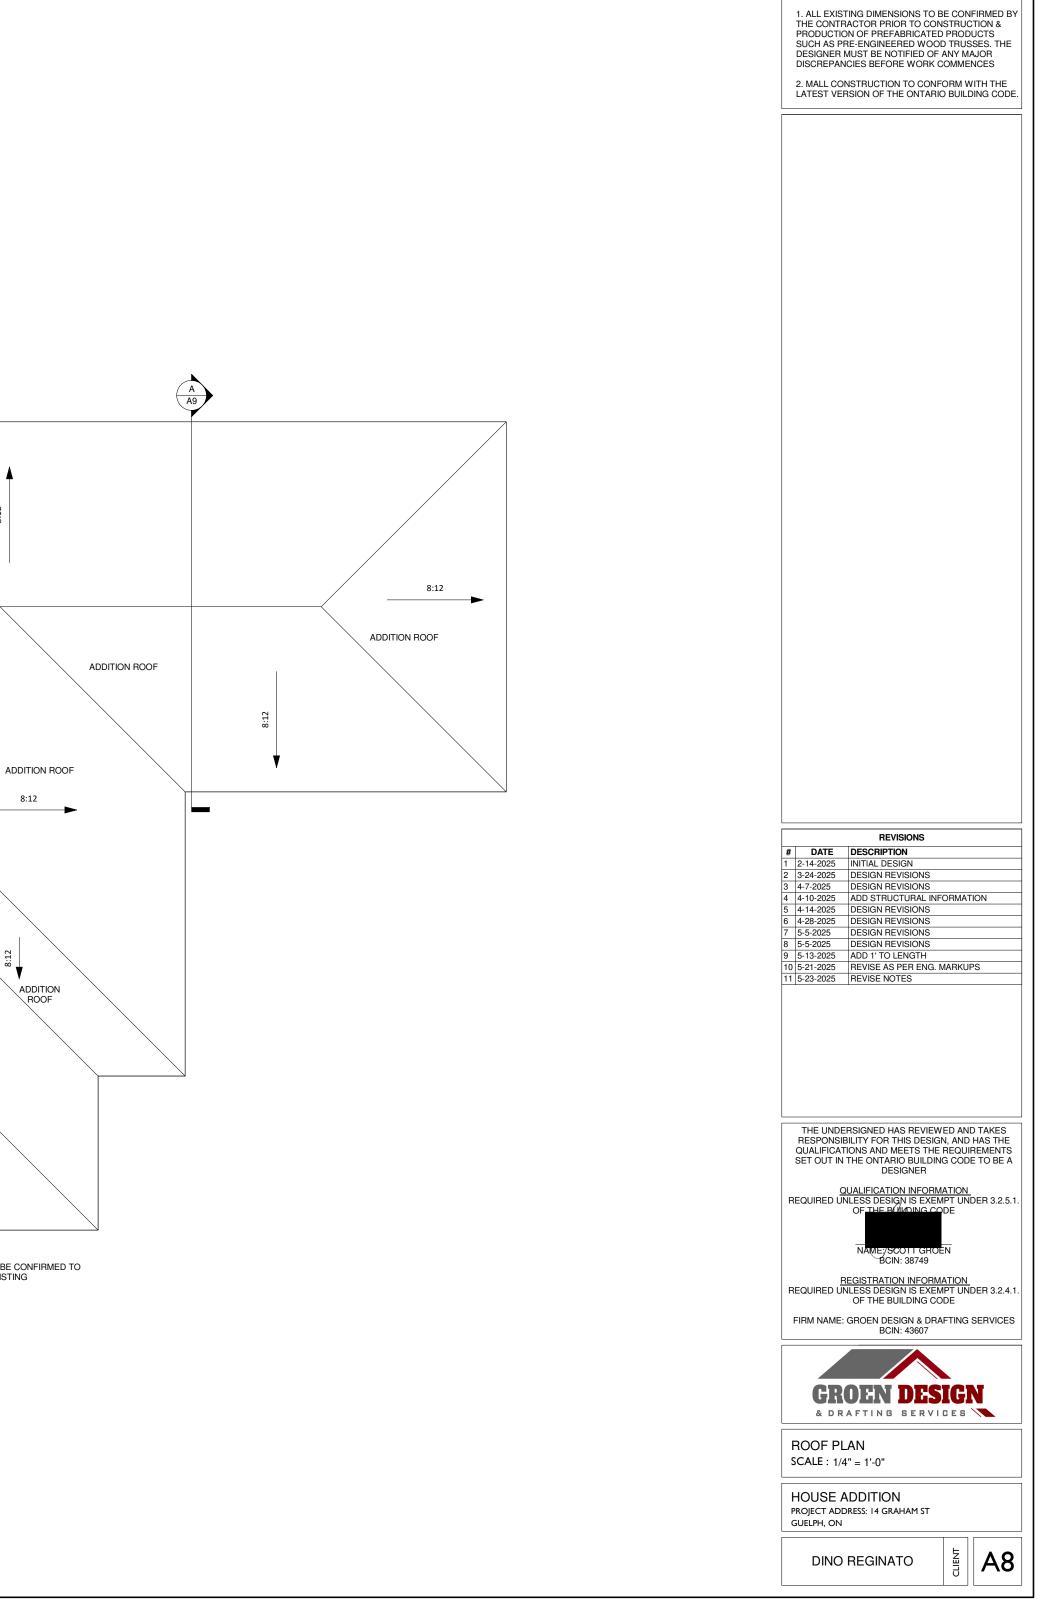

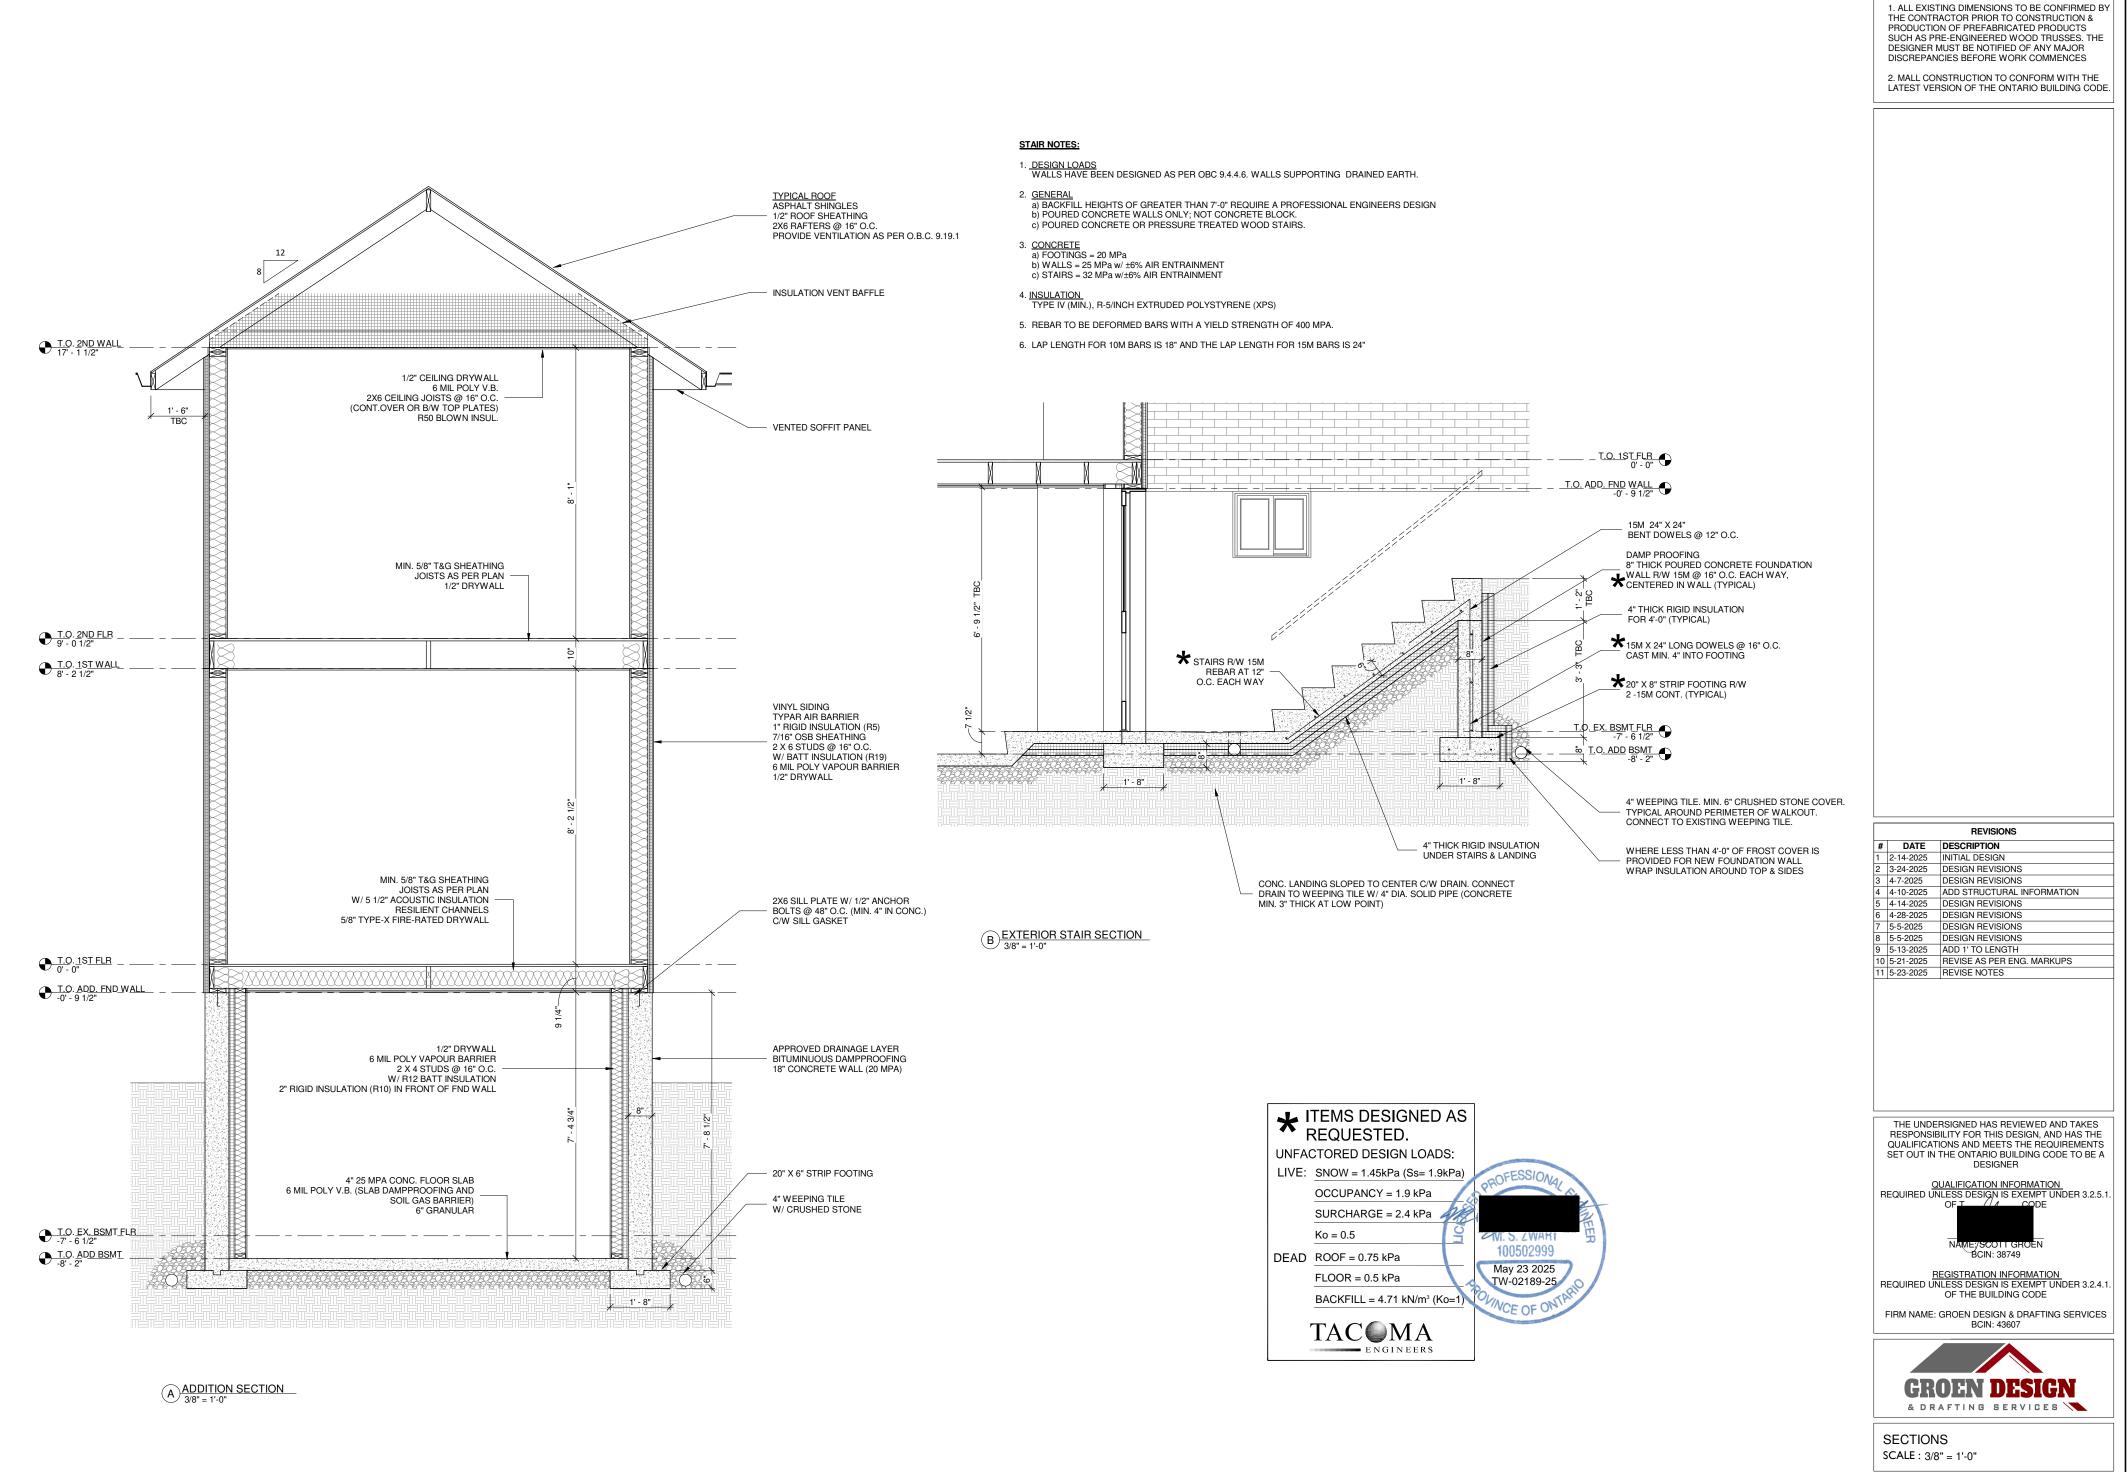

GENERAL NOTES:

HOUSE ADDITION PROJECT ADDRESS: 14 GRAHAM ST

DINO REGINATO

A9

CLIEN

GUELPH, ON