


WINSTON CRESCENT

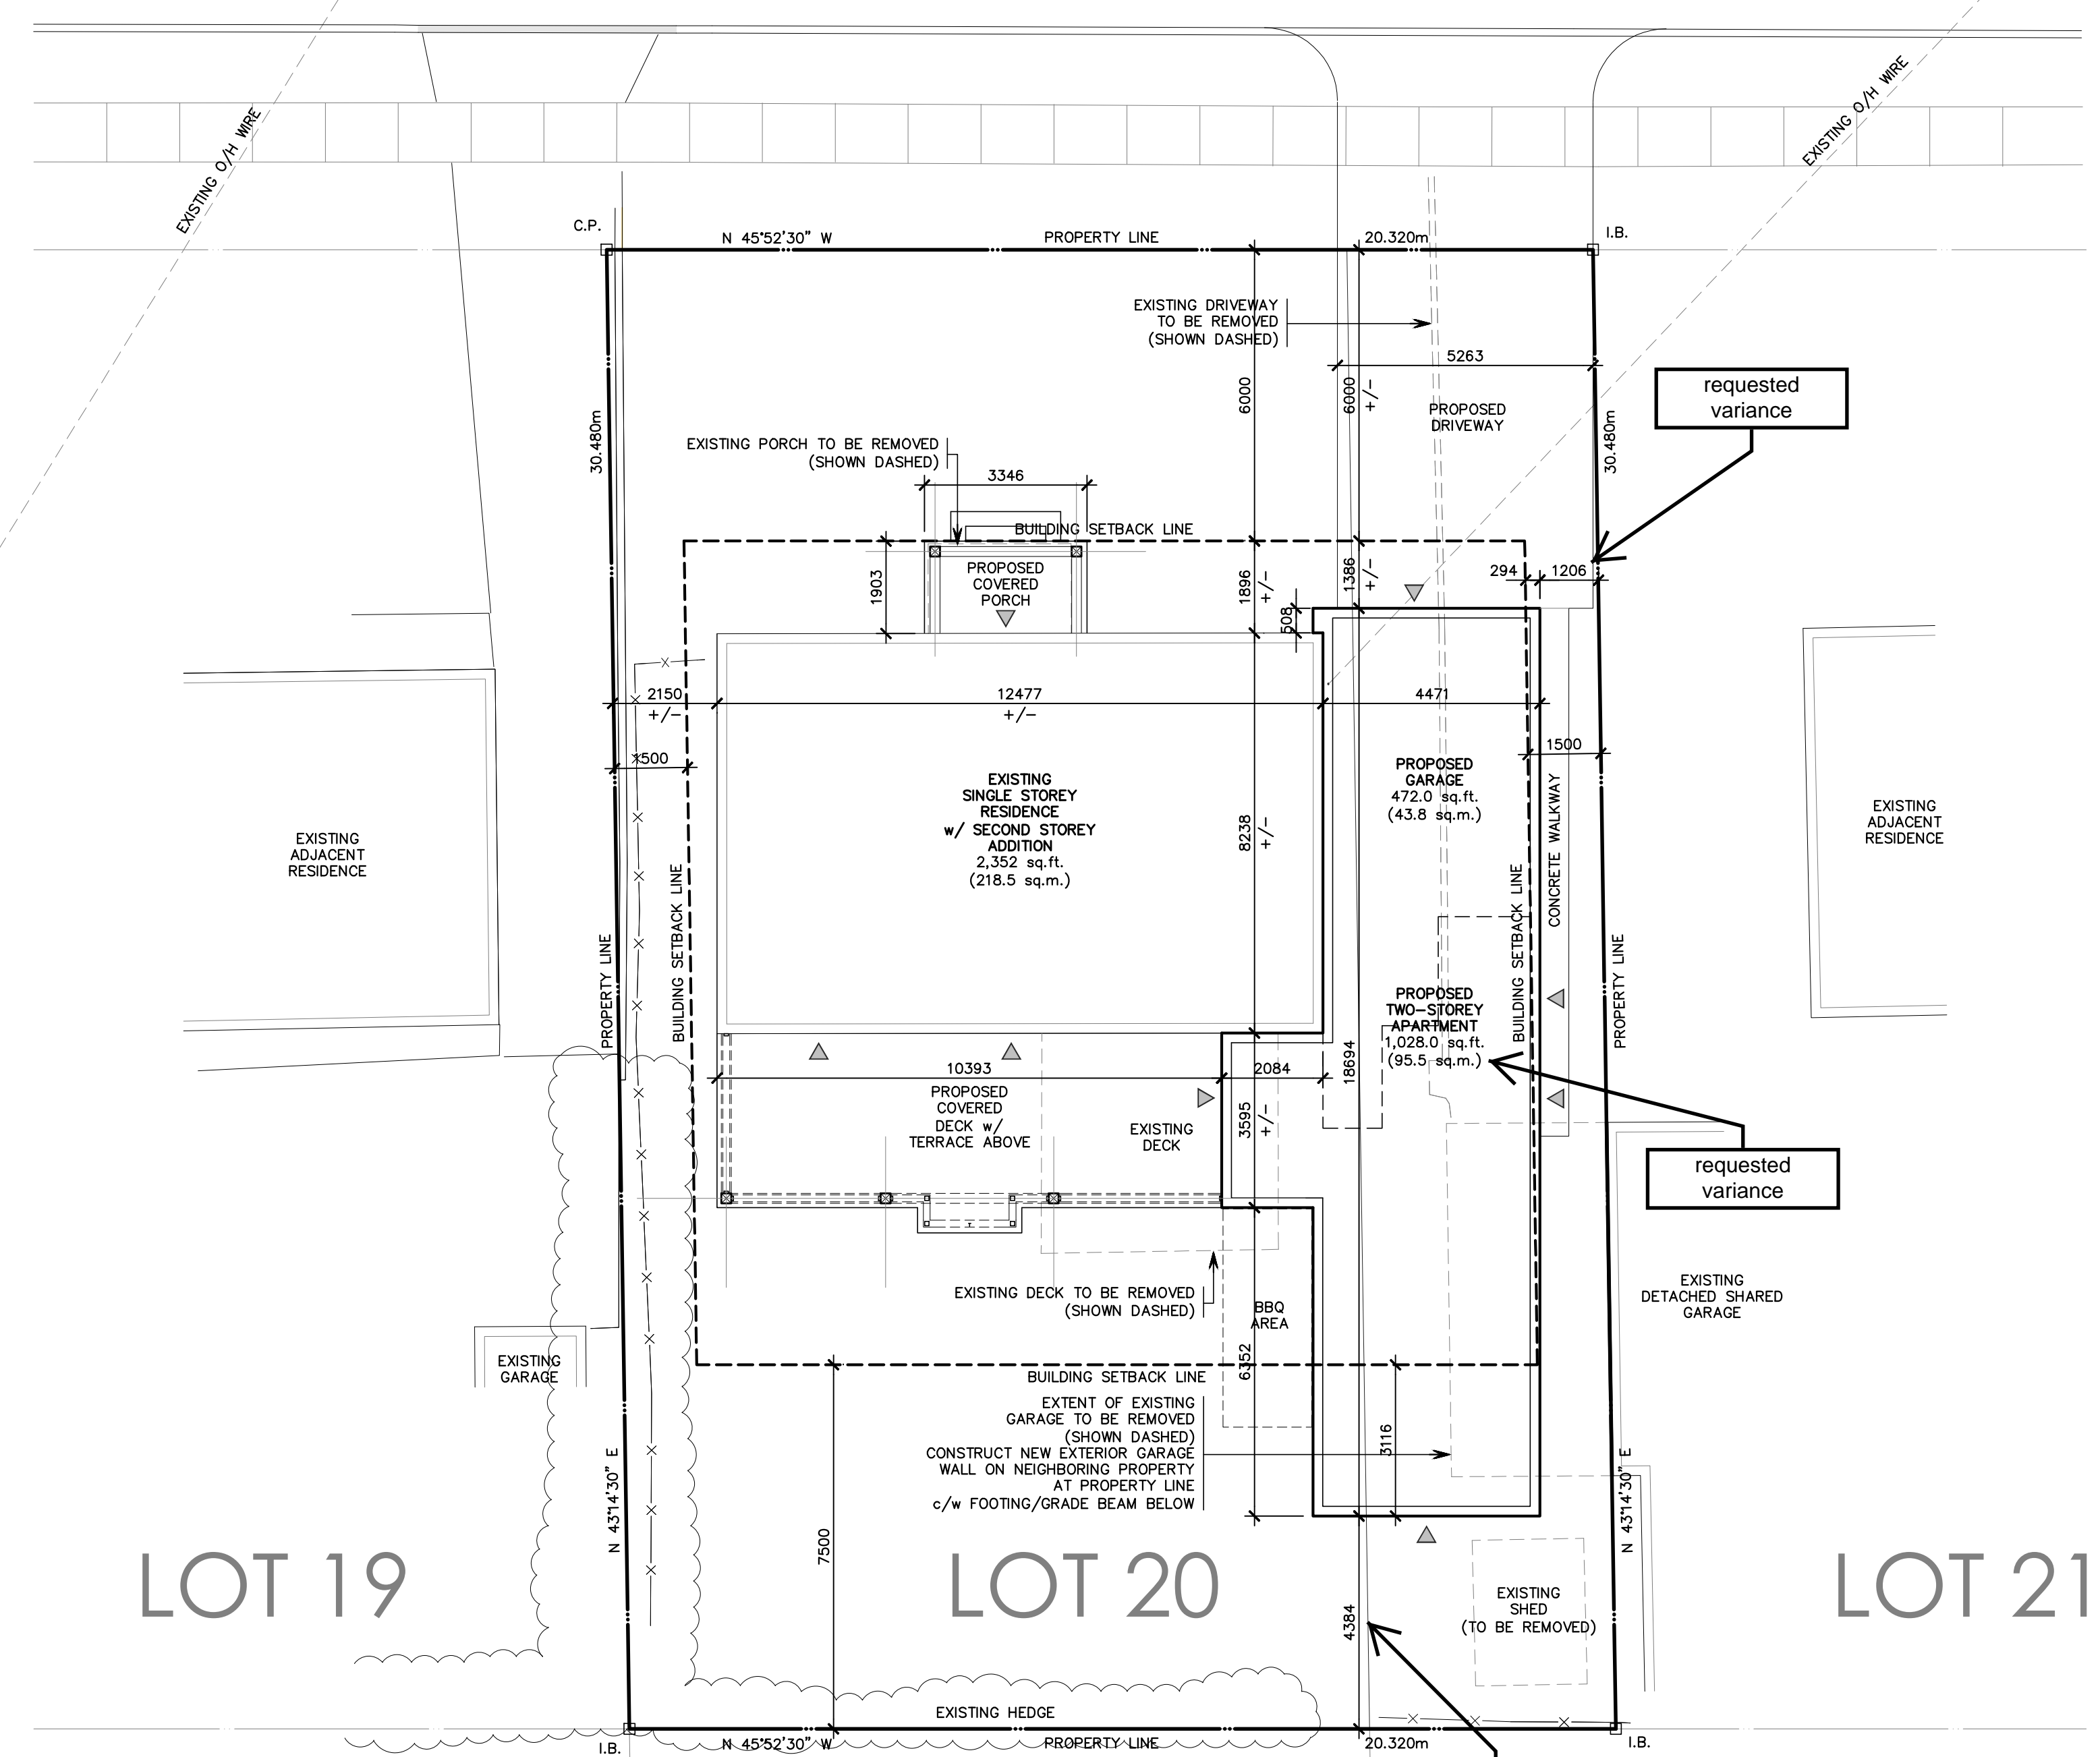

LOT 19

LOT 20



LOT 21

01
SP.01 SITE PLAN

1:100

No.	REVISIONS	DATE
01	ISSUED FOR REVIEW	2020.04.30
02	ISSUED FOR REVIEW	2020.05.06
03	ISSUED FOR REVIEW	2020.06.02
04	ISSUED FOR REVIEW	2020.07.21

SCALE	SCALE	PROJECT NAME	CLIENT
DRAWN BY	DRINBY	PROPOSED ADDITION	
PROJECTING	PROJ#	104 WINSTON CRESCENT	
DATE	DATE	GUELPH, ON	
		SITE PLAN	
		DRAWING TITLE	
SHEET NUMBER	SP.01		

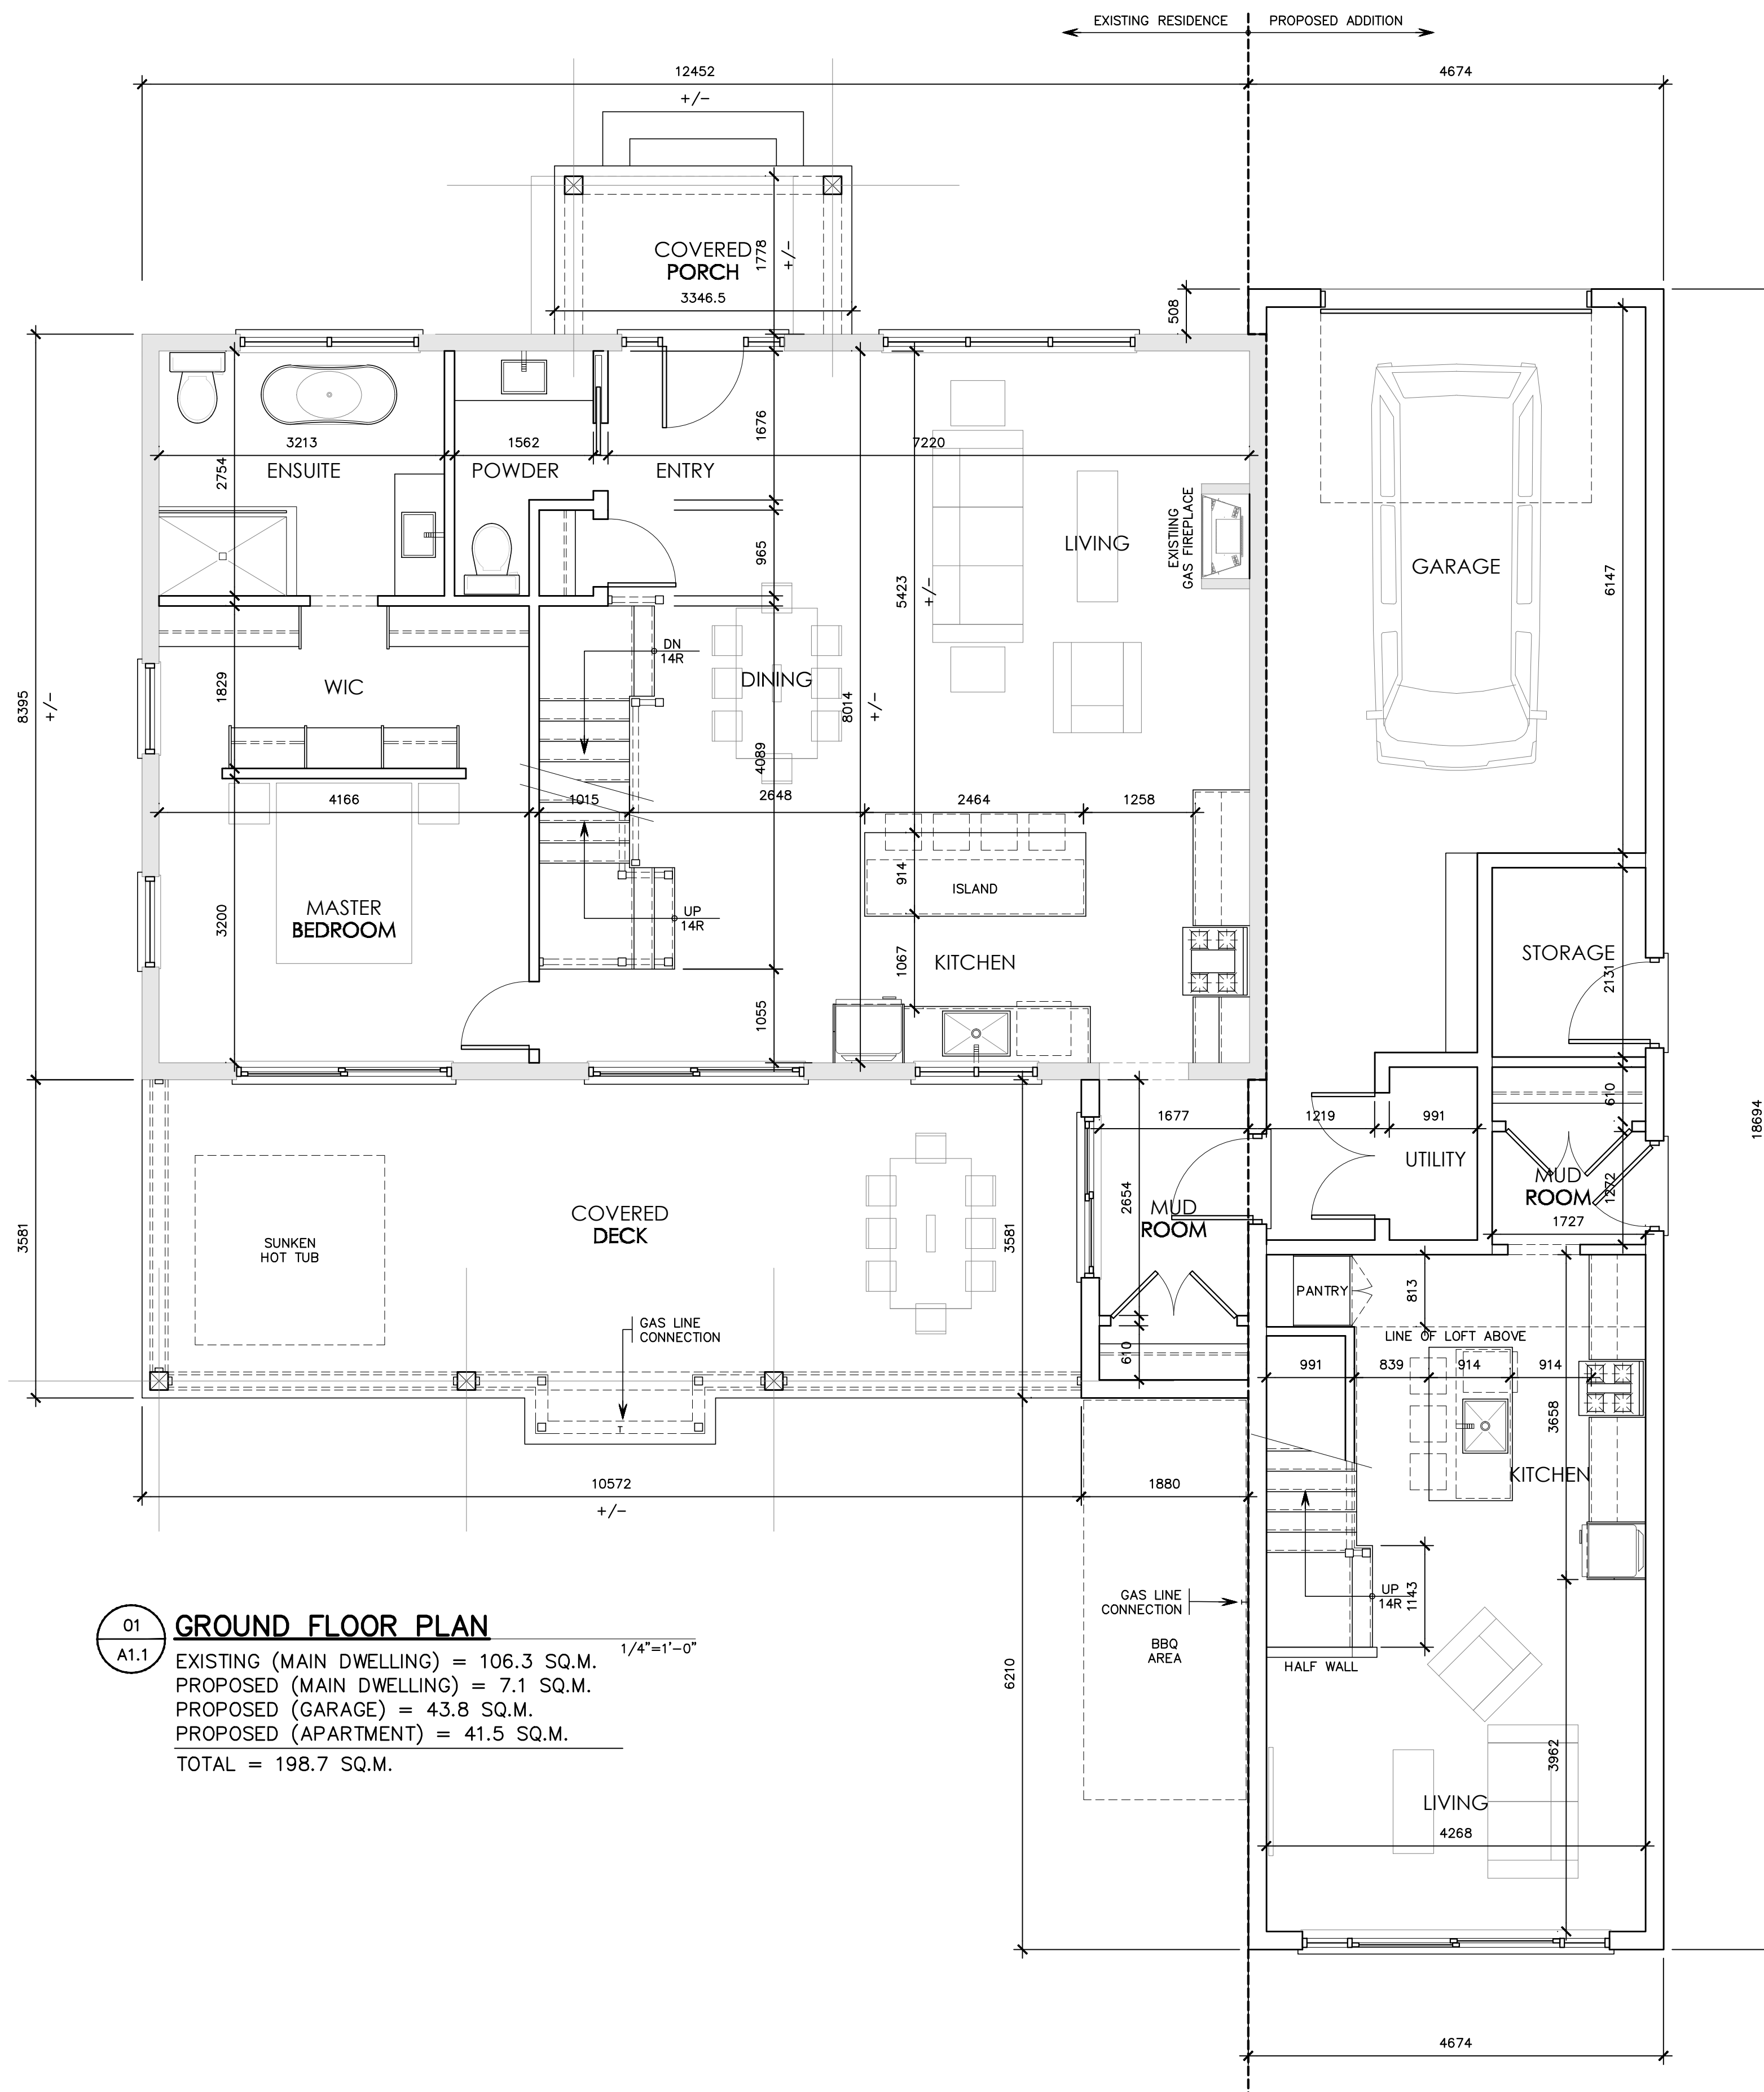
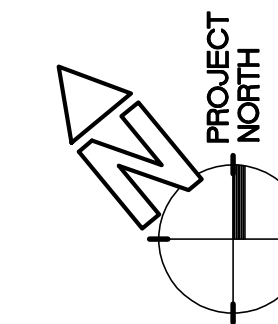


01
A1.1 GROUND FLOOR PLAN 1/4"=1'-0"
 EXISTING (MAIN DWELLING) = 106.3 SQ.M.
 PROPOSED (MAIN DWELLING) = 7.1 SQ.M.
 PROPOSED (GARAGE) = 43.8 SQ.M.
 PROPOSED (APARTMENT) = 41.5 SQ.M.
 TOTAL = 198.7 SQ.M.

DATE	REVISIONS	No.
2020.07.21	ISSUED FOR REVIEW	04
2020.06.02	ISSUED FOR REVIEW	03
2020.05.06	ISSUED FOR REVIEW	02
2020.04.30	ISSUED FOR REVIEW	01

PROJECT NAME
PROPOSED ADDITION
 104 WINSTON CRESCENT
 GUELPH, ON
 DRAWING TITLE
GROUND FLOOR PLAN

SHEET NUMBER
A1.1
 DRAWN BY
 PROJECT No.
 DATE

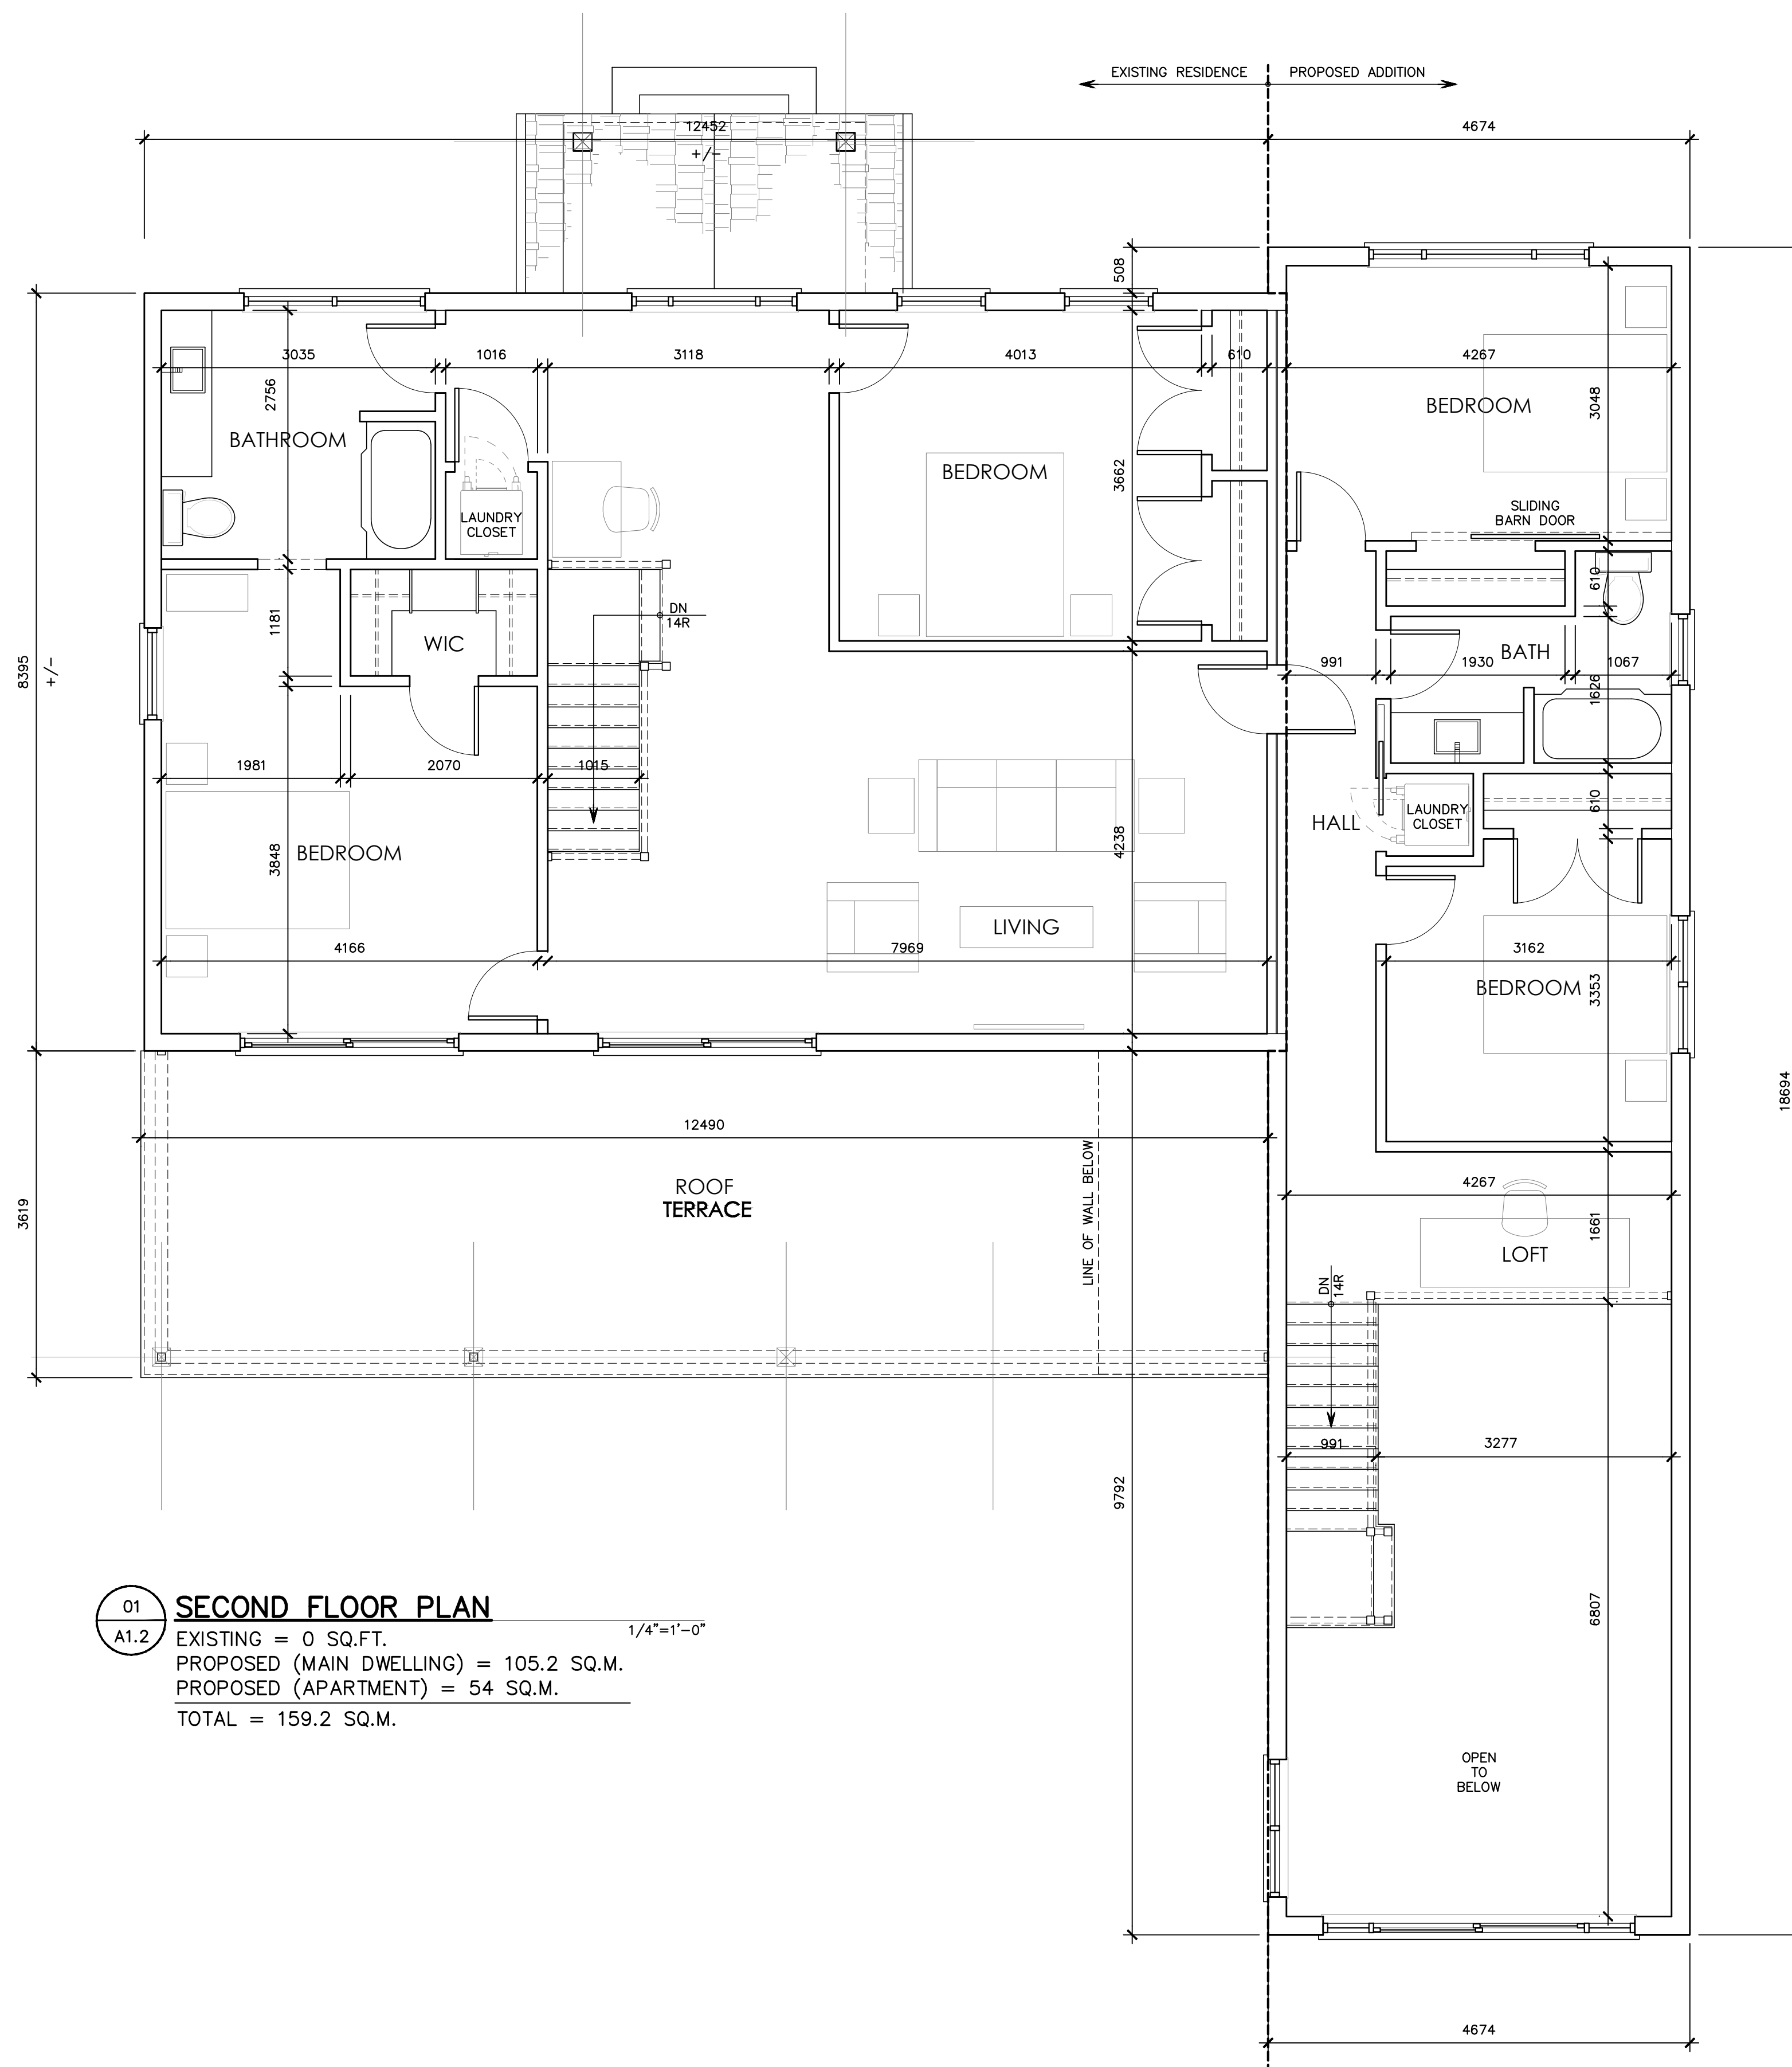
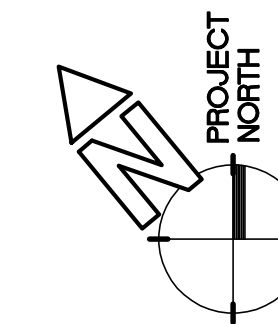


01 SECOND FLOOR PLAN
 A1.2 EXISTING = 0 SQ.FT. 1/4"=1'-0"
 PROPOSED (MAIN DWELLING) = 105.2 SQ.M.
 PROPOSED (APARTMENT) = 54 SQ.M.
 TOTAL = 159.2 SQ.M.

DATE	REVISIONS	No.
2020.07.21	ISSUED FOR REVIEW	04
2020.06.02	ISSUED FOR REVIEW	03
2020.05.06	ISSUED FOR REVIEW	02
2020.04.30	ISSUED FOR REVIEW	01

PROJECT NAME
PROPOSED ADDITION
 104 WINSTON CRESCENT
 GUELPH, ON
 DRAWING TITLE
SECOND FLOOR PLAN

SHEET NUMBER
A1.2
 DRAWN BY
 PROJECT No.
 DATE

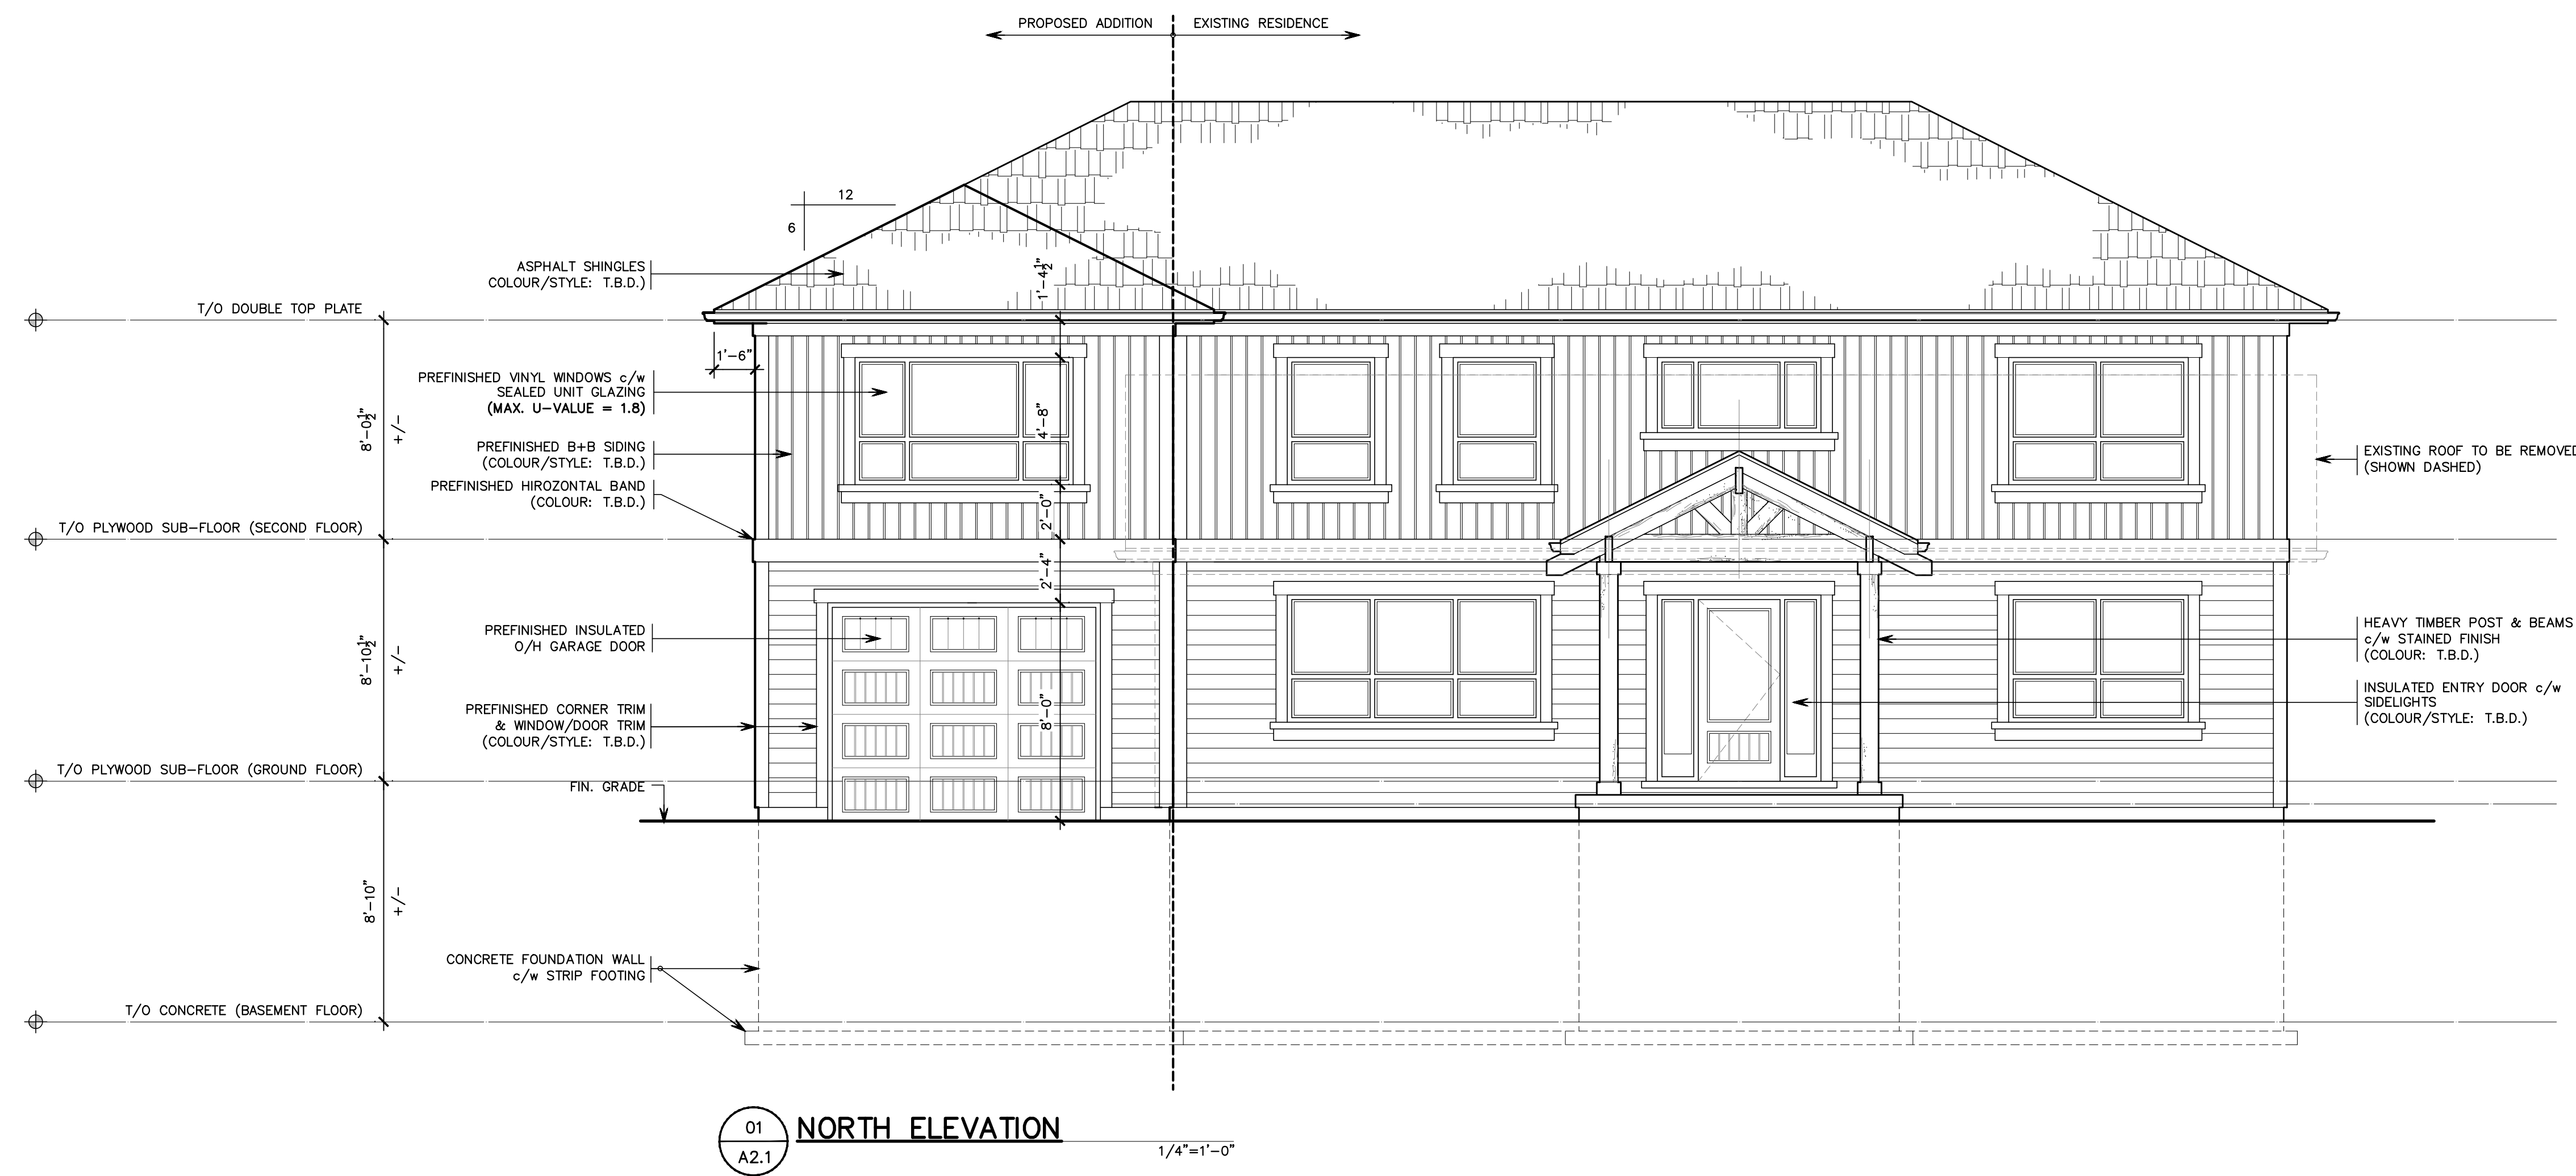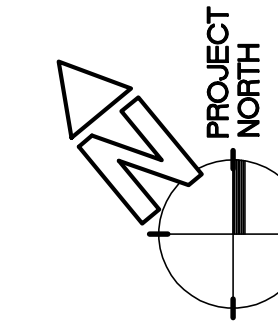

NO.	REVISIONS	DATE
01	ISSUED FOR REVIEW	2020.04.30
02	ISSUED FOR REVIEW	2020.05.06
03	ISSUED FOR REVIEW	2020.06.02

PROJECT NAME	PROPOSED ADDITION
DRAWING TITLE	ELEVATIONS
PROJECT No.	104 WINSTON CRESCENT GUELPH, ON

SHEET NUMBER	A2.1
DRAWN BY	
PROJECT No.	
DATE	