




2 ND North Elevation
A3.0 1:100

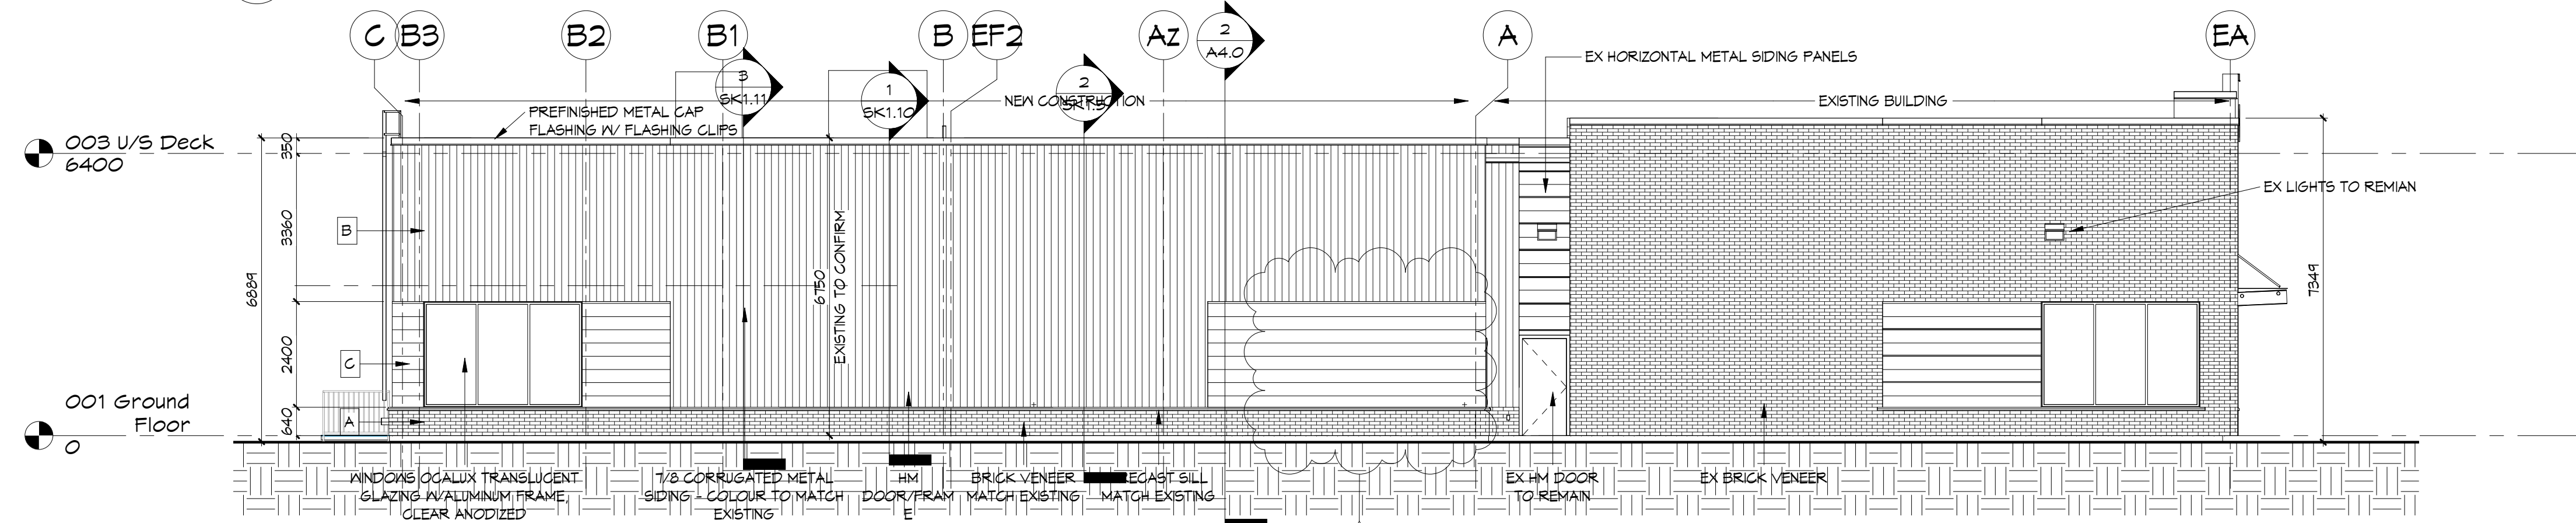

1 ND East Elevation
A3.0 1:100

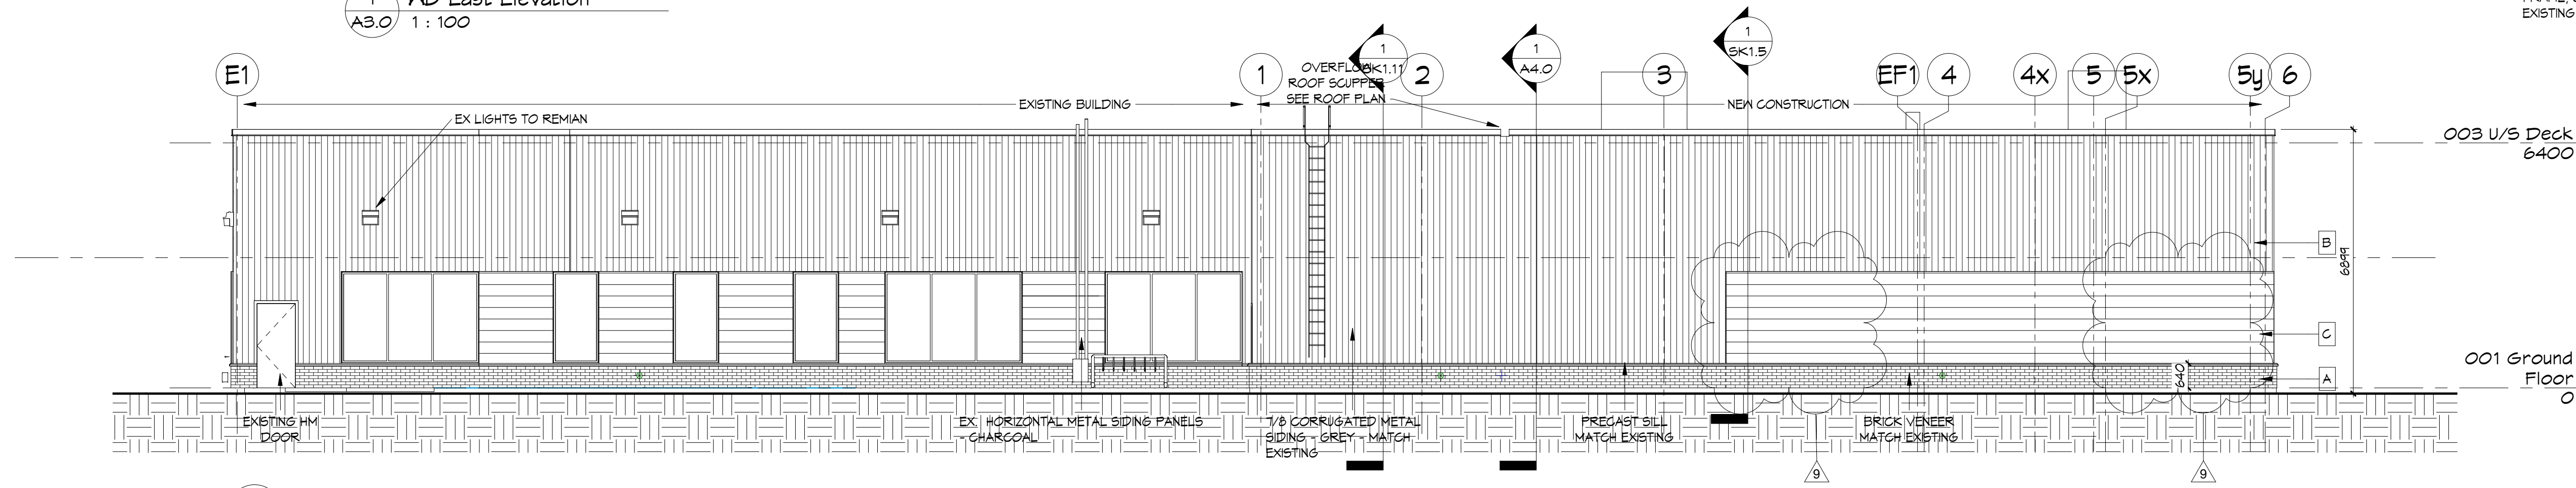

3 ND South Elevation
A3.0 1:100

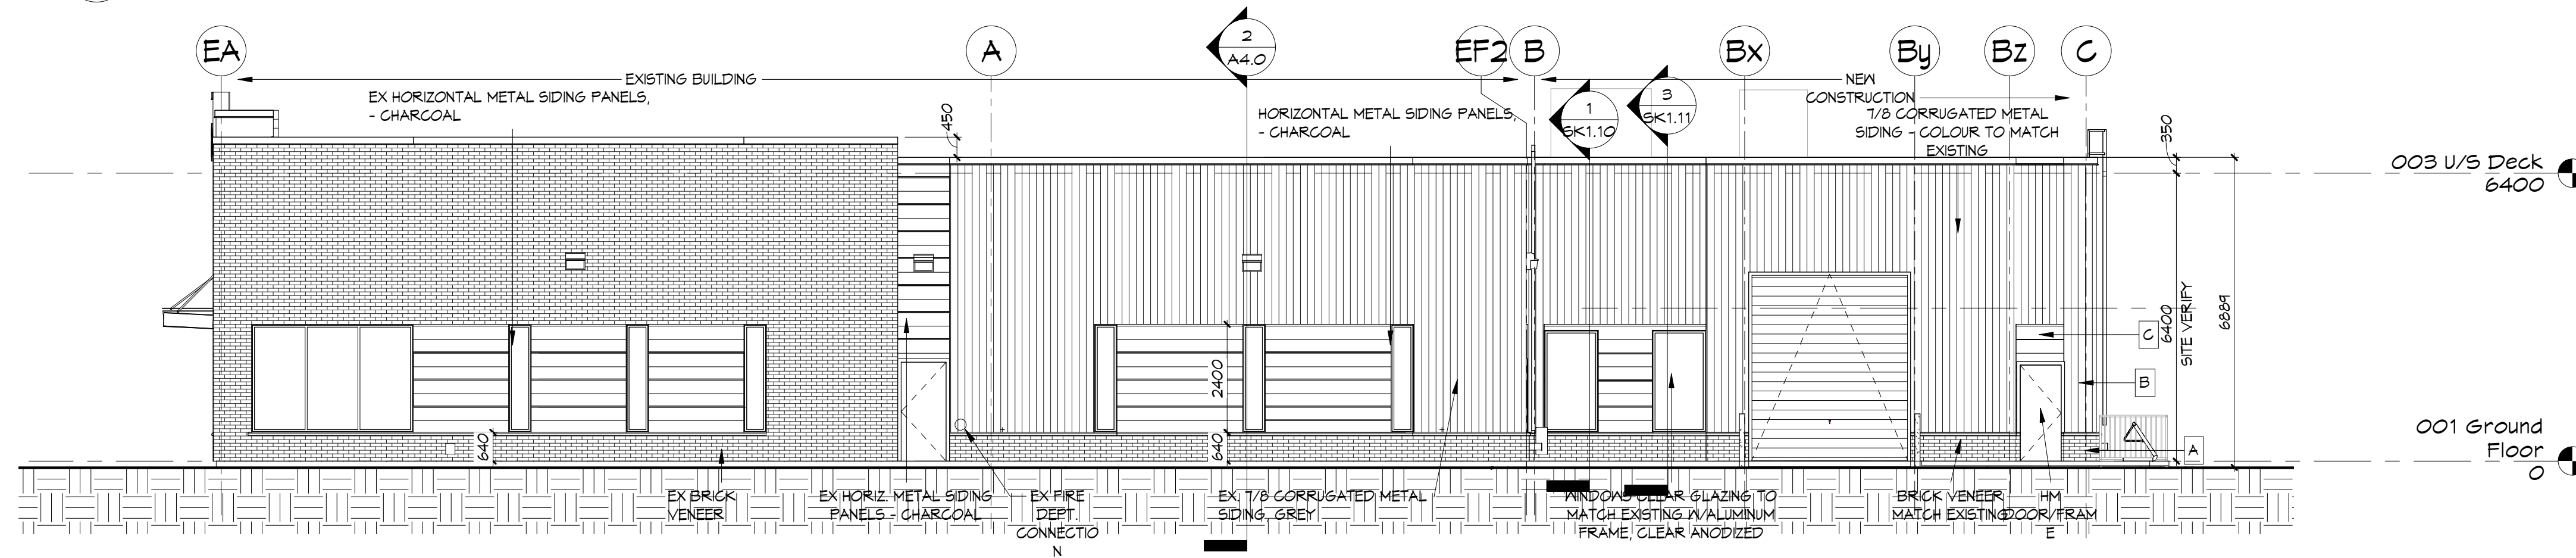

4 ND West Elevation
A3.0 1:100

MATERIAL COLOUR LEGEND	
	A BRICK - BELDEN BRICK - KINGSFORT MATCH EXISTING. C/W PRE-CAST SILL @ T/O MASONRY TO MATCH EXISTING.
	B METAL SIDING - VERTICAL - 7/8" CORRUGATED MATCH EXISTING
	C METAL SIDING - HORIZONTAL - 1 1/2" HF12 HIDDEN FASTENER PANEL - #10 PANCAKE SELF DRILL SCREWS MATCH EXISTING
	D WINDOWS CLEAR GLAZING W/ALUMINUM FRAME, CLEAR ANODIZED TO MATCH EXISTING
	E WINDOWS OGALIX TRANSLUCENT GLAZING W/ALUMINUM FRAME, CLEAR ANODIZED

Material Colour Legend
1:10

JAMES FRYETT ARCHITECT INC.
 THE CONTRACTOR SHALL VERIFY ALL DIMENSIONS IN THE CONSTRUCTION DOCUMENTS AND REPORT ANY DISCREPANCIES TO THE ARCHITECT PRIOR TO THE COMMENCEMENT OF THE WORK. UNDER NO CIRCUMSTANCES SHALL THE CONTRACTOR BE HELD IN LIABILITY FOR ANY ERRORS OR OMISSIONS IN THESE DRAWINGS.
 ALL DRAWINGS AND SPECIFICATIONS PREPARED BY THE ARCHITECT ARE THE PROPERTY OF JAMES FRYETT ARCHITECT INC. AND ARE TO BE RETURNED TO THE ARCHITECT UPON COMPLETION OF THE PROJECT.
 Tel: 519-846-2201
 Fax: 519-846-0343
 Elora, Ontario N0B 1S0
 www.jfrystarchitect.com

Connect Tech Inc - Addition
 42 Arrow Road, Guelph, ON
Building Elevations

STATUS	GoFA	PROJECT #	19045
CHKD	Checker	DRAWN	DJL
SCALE	As indicated	DATE DWN	Jun. 18/14
ISSUED	2020 08 19	PROJECT TITLE	

SHEET #

A3.0

1	Permit Revisions	JAN 29 2015
6	Issued for Building Permit	DEC 15 2014
5	Issued for Tender	DEC 4 2014
REVISIONS		DATE