




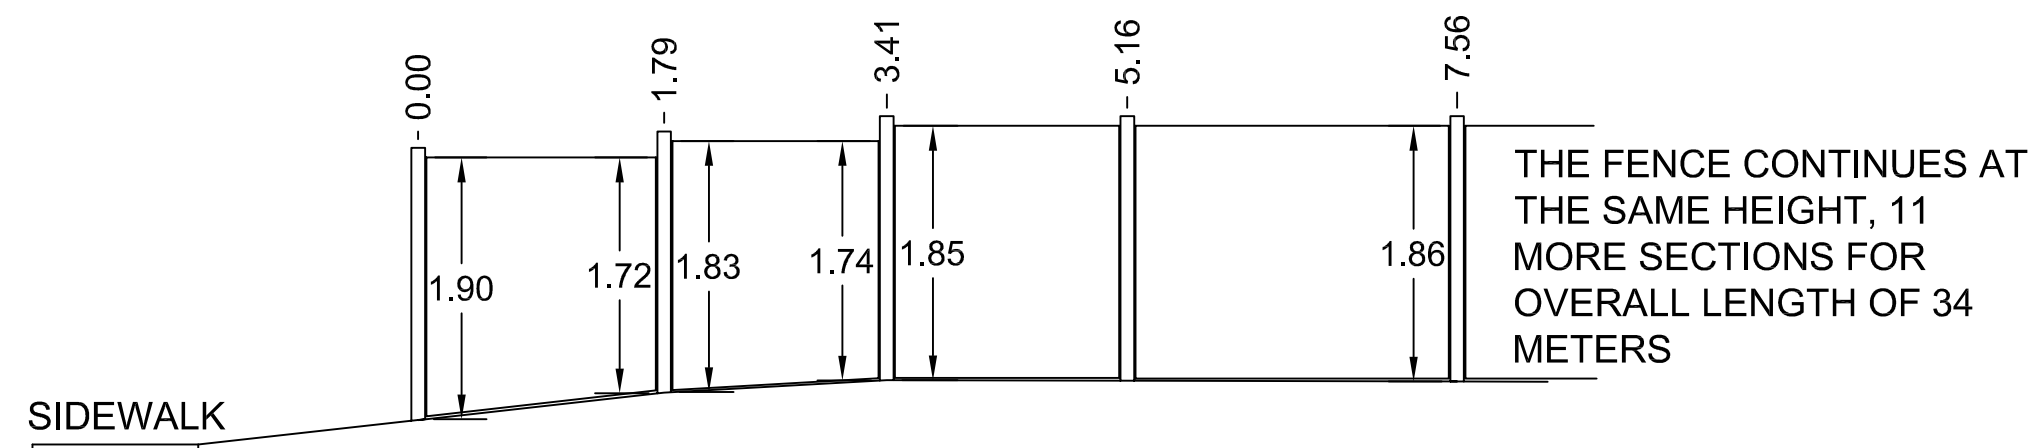

REAR ELEVATION - INNER FENCE

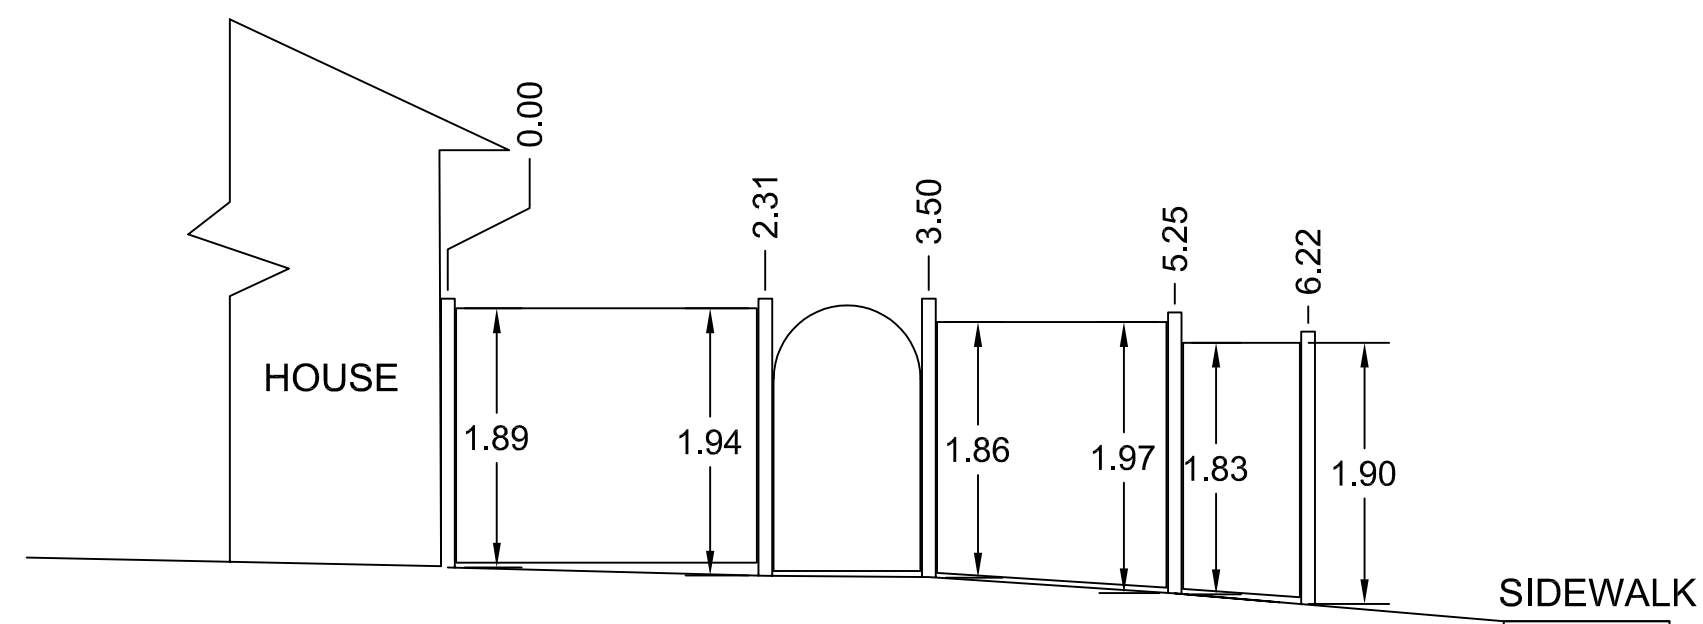

FRONT ELEVATION - FROM CALGARY AVE.

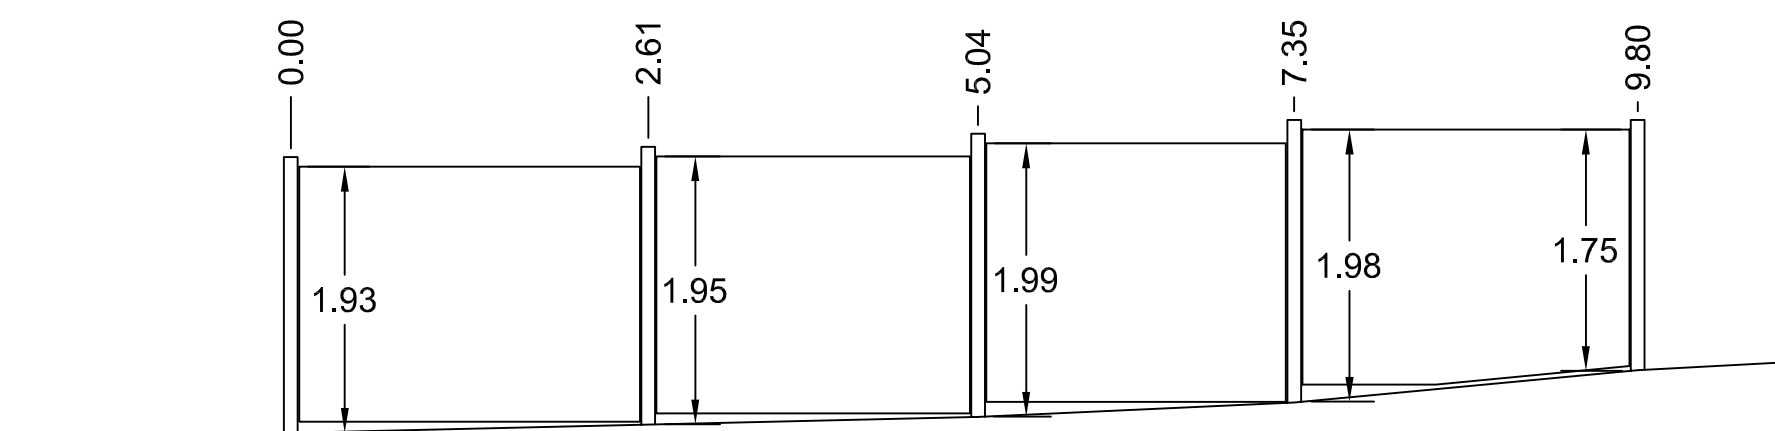

RIGHT ELEVATION - FROM OTTAWA ST.

ALL DIMENSIONS ARE IN METERS

1 METER

1 Calgary Ave., Guelph, N1E 1M4
Front fence - Calgary Ave/Ottawa Crs
ELEVATION DRAWINGS